


Planning

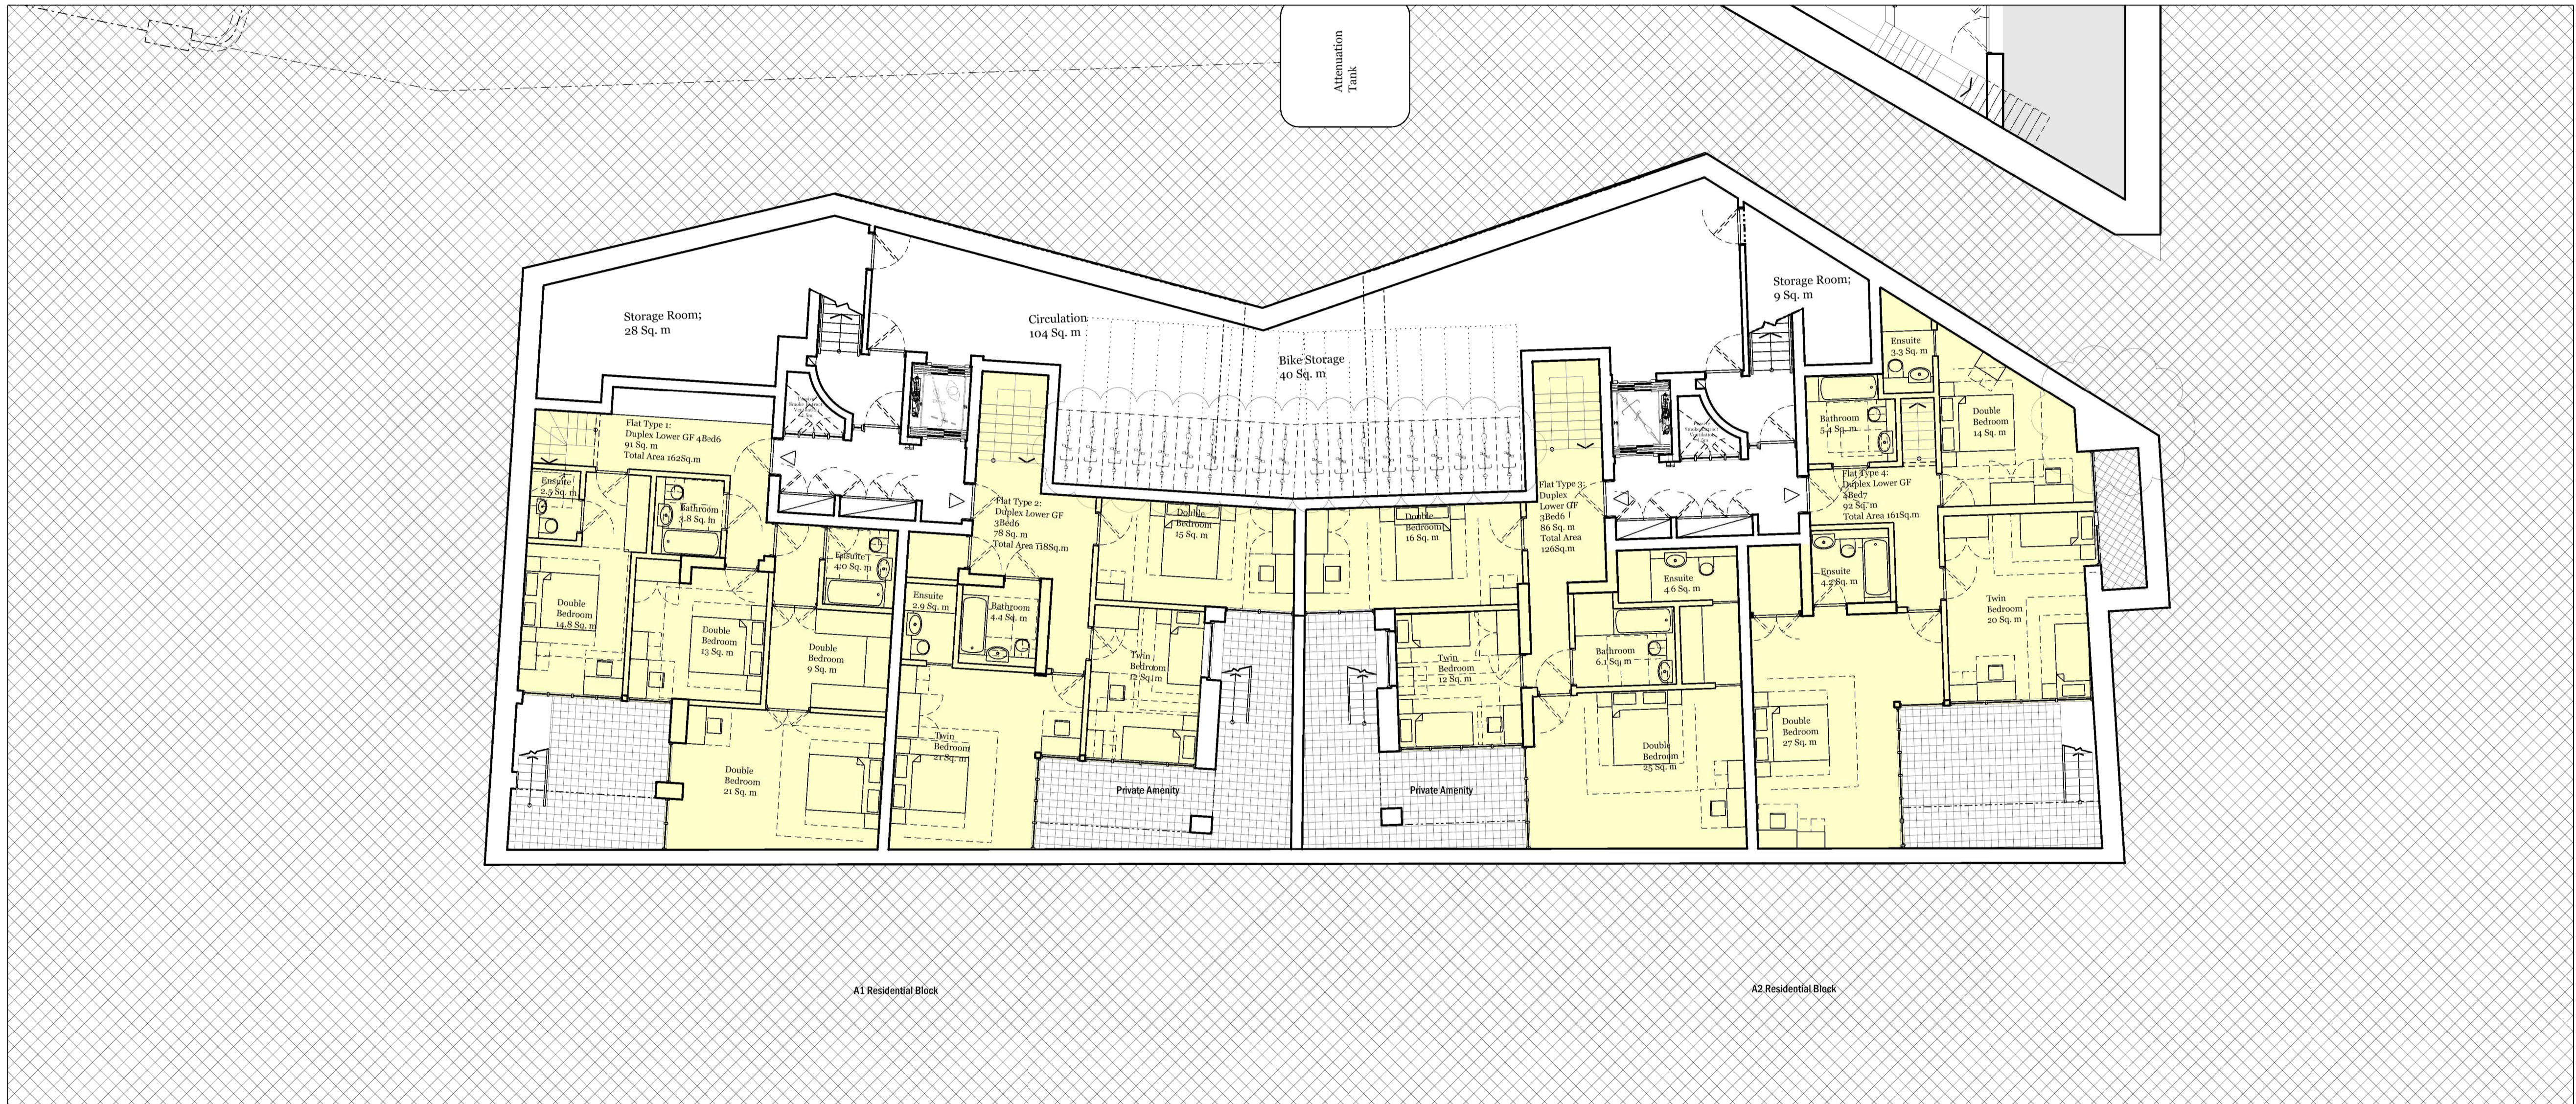

01 Basement Floor Plan Building A
As Proposed

Planning Revisions plant beds, cycle storage	13.03.17	AB	W
Planning Revisions	13.03.17	AB	U
Revision description	Date	Init	Rev

rcka		28-31 Cooper Street London EC2A 4AT	T +44 (0) 20 7831 7102 F +44 (0) 20 7890 1940 W www.rcka.co.uk
Title Basement Floor Plan Building A As Proposed			
Project Camden HNCC	Client Camden Council		
Date 16.03.2016	Drawn by JH	Checked AB	Scale 1:100@A1
Job No 1415	Draw No PL-GA-A-599	Revision W	

©2017 RCKA. This drawing is not to be scaled - use written dimensions only. Any discrepancies to be reported to the architect. All dimensions to be checked on site.