


Planning

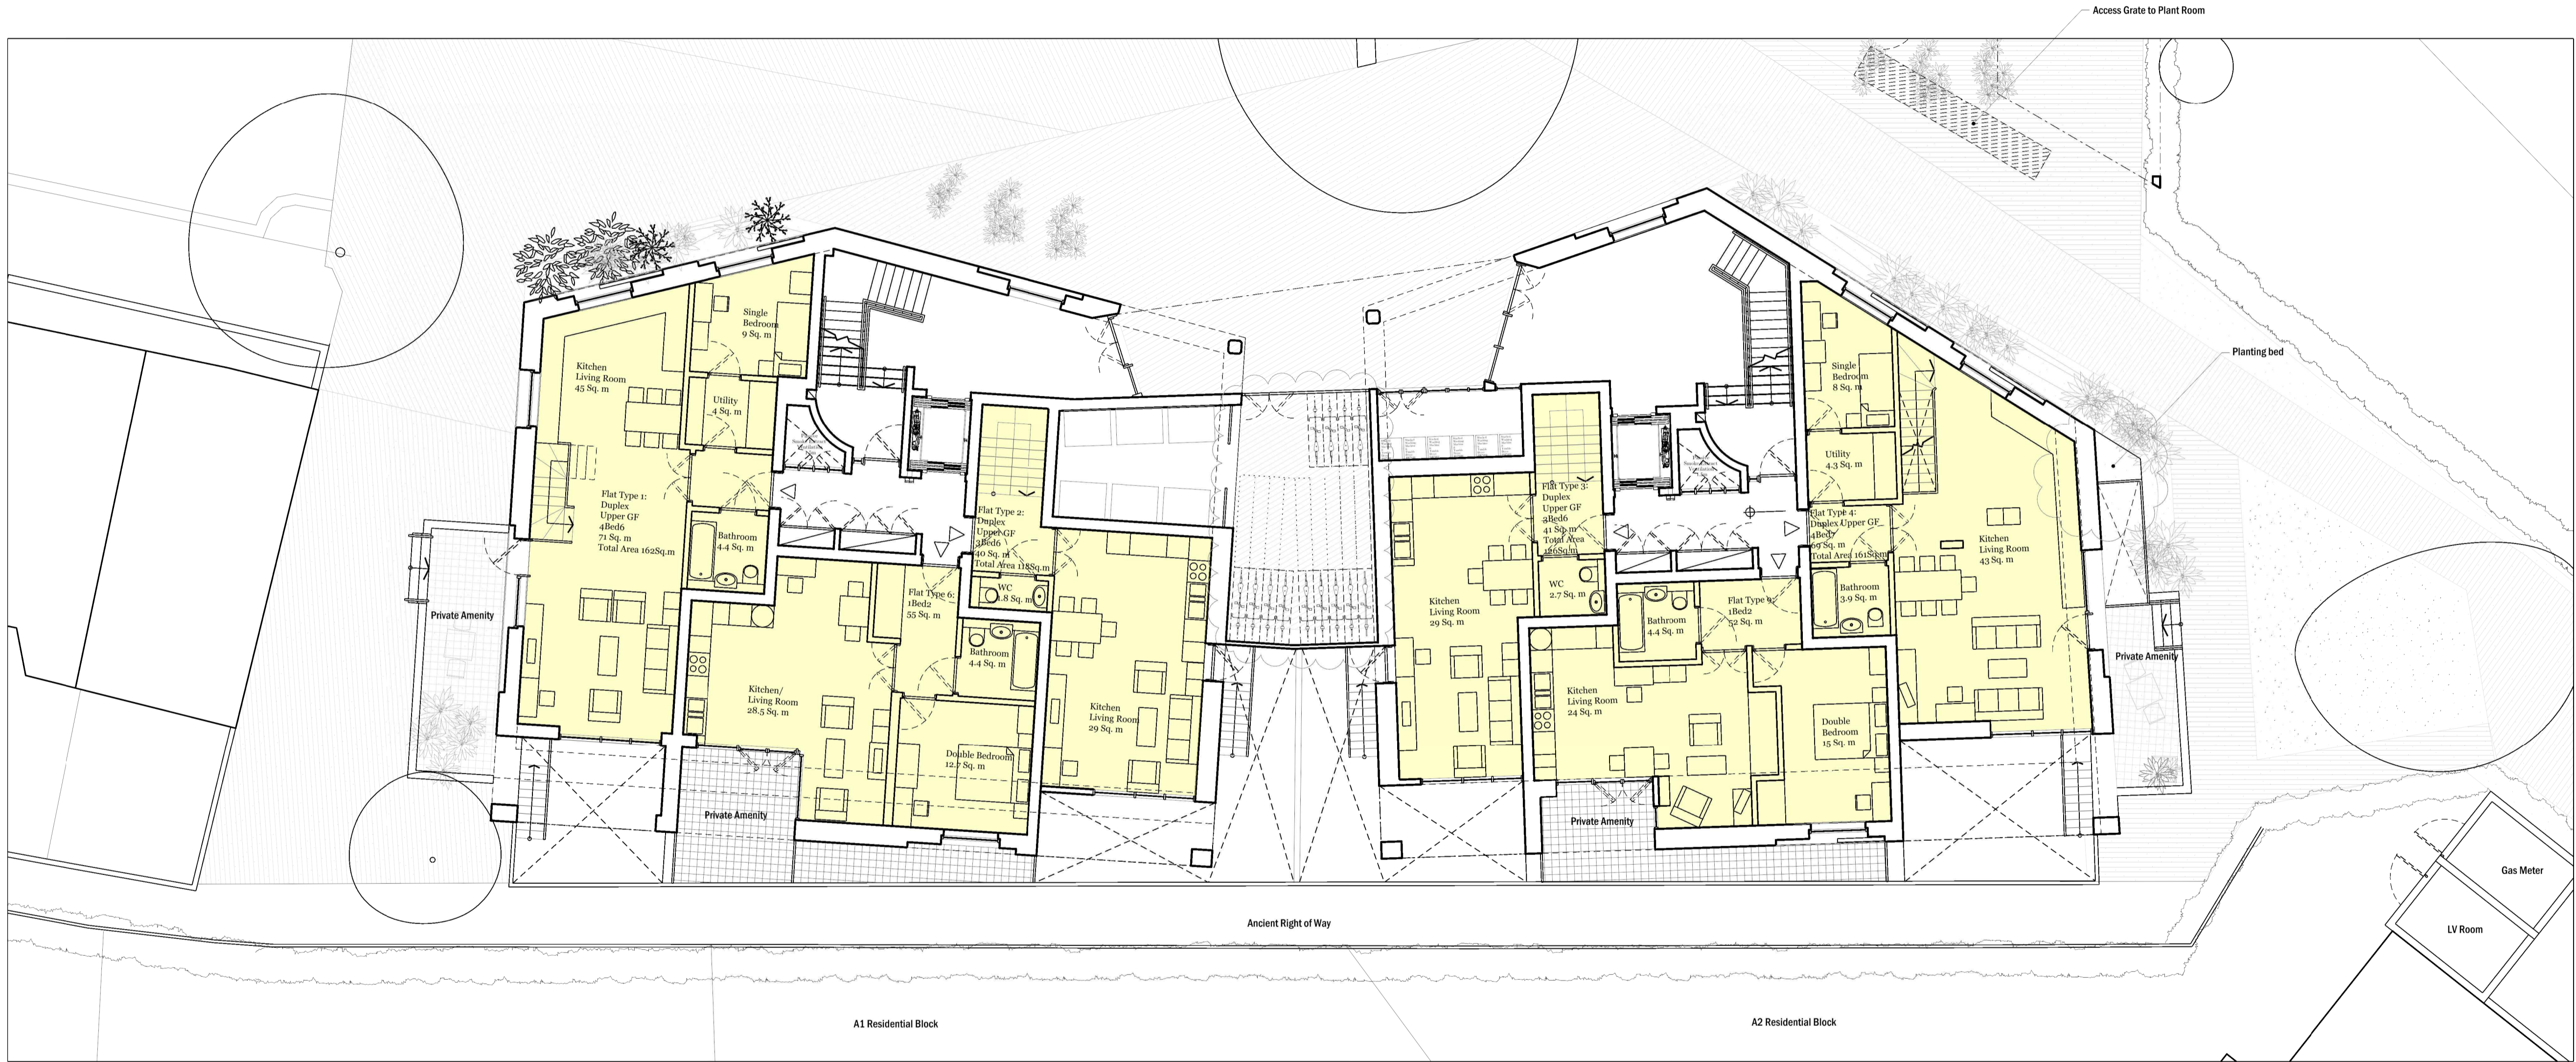

01 Ground Floor Plan Building A
As Proposed

Planning Revisions cycle storage, plant beds, landscape	09.02.17	AB	X
Planning Revisions	13.01.17	AB	W
Revision description	Date	Init	Rev

		28-31 Cooper Street London EC2A 4AT T +44 (0) 20 7831 3102 F +44 (0) 20 7890 1940 W www.rcka.co.uk	
Title Ground Floor Plan Building A As Proposed			
Project	Camden HNCC	Client	Camden Council
Date	16.03.2016	Drawn by	JH
		Checked	AB
		Scale	1:100@A1
Job No	1415	Draw No	PL-GA-A-600
		Revision	X

©2017 RCKA. This drawing is not to be scaled - use written dimensions only. Any discrepancies to be reported to the architect. All dimensions to be checked on site.