


Planning

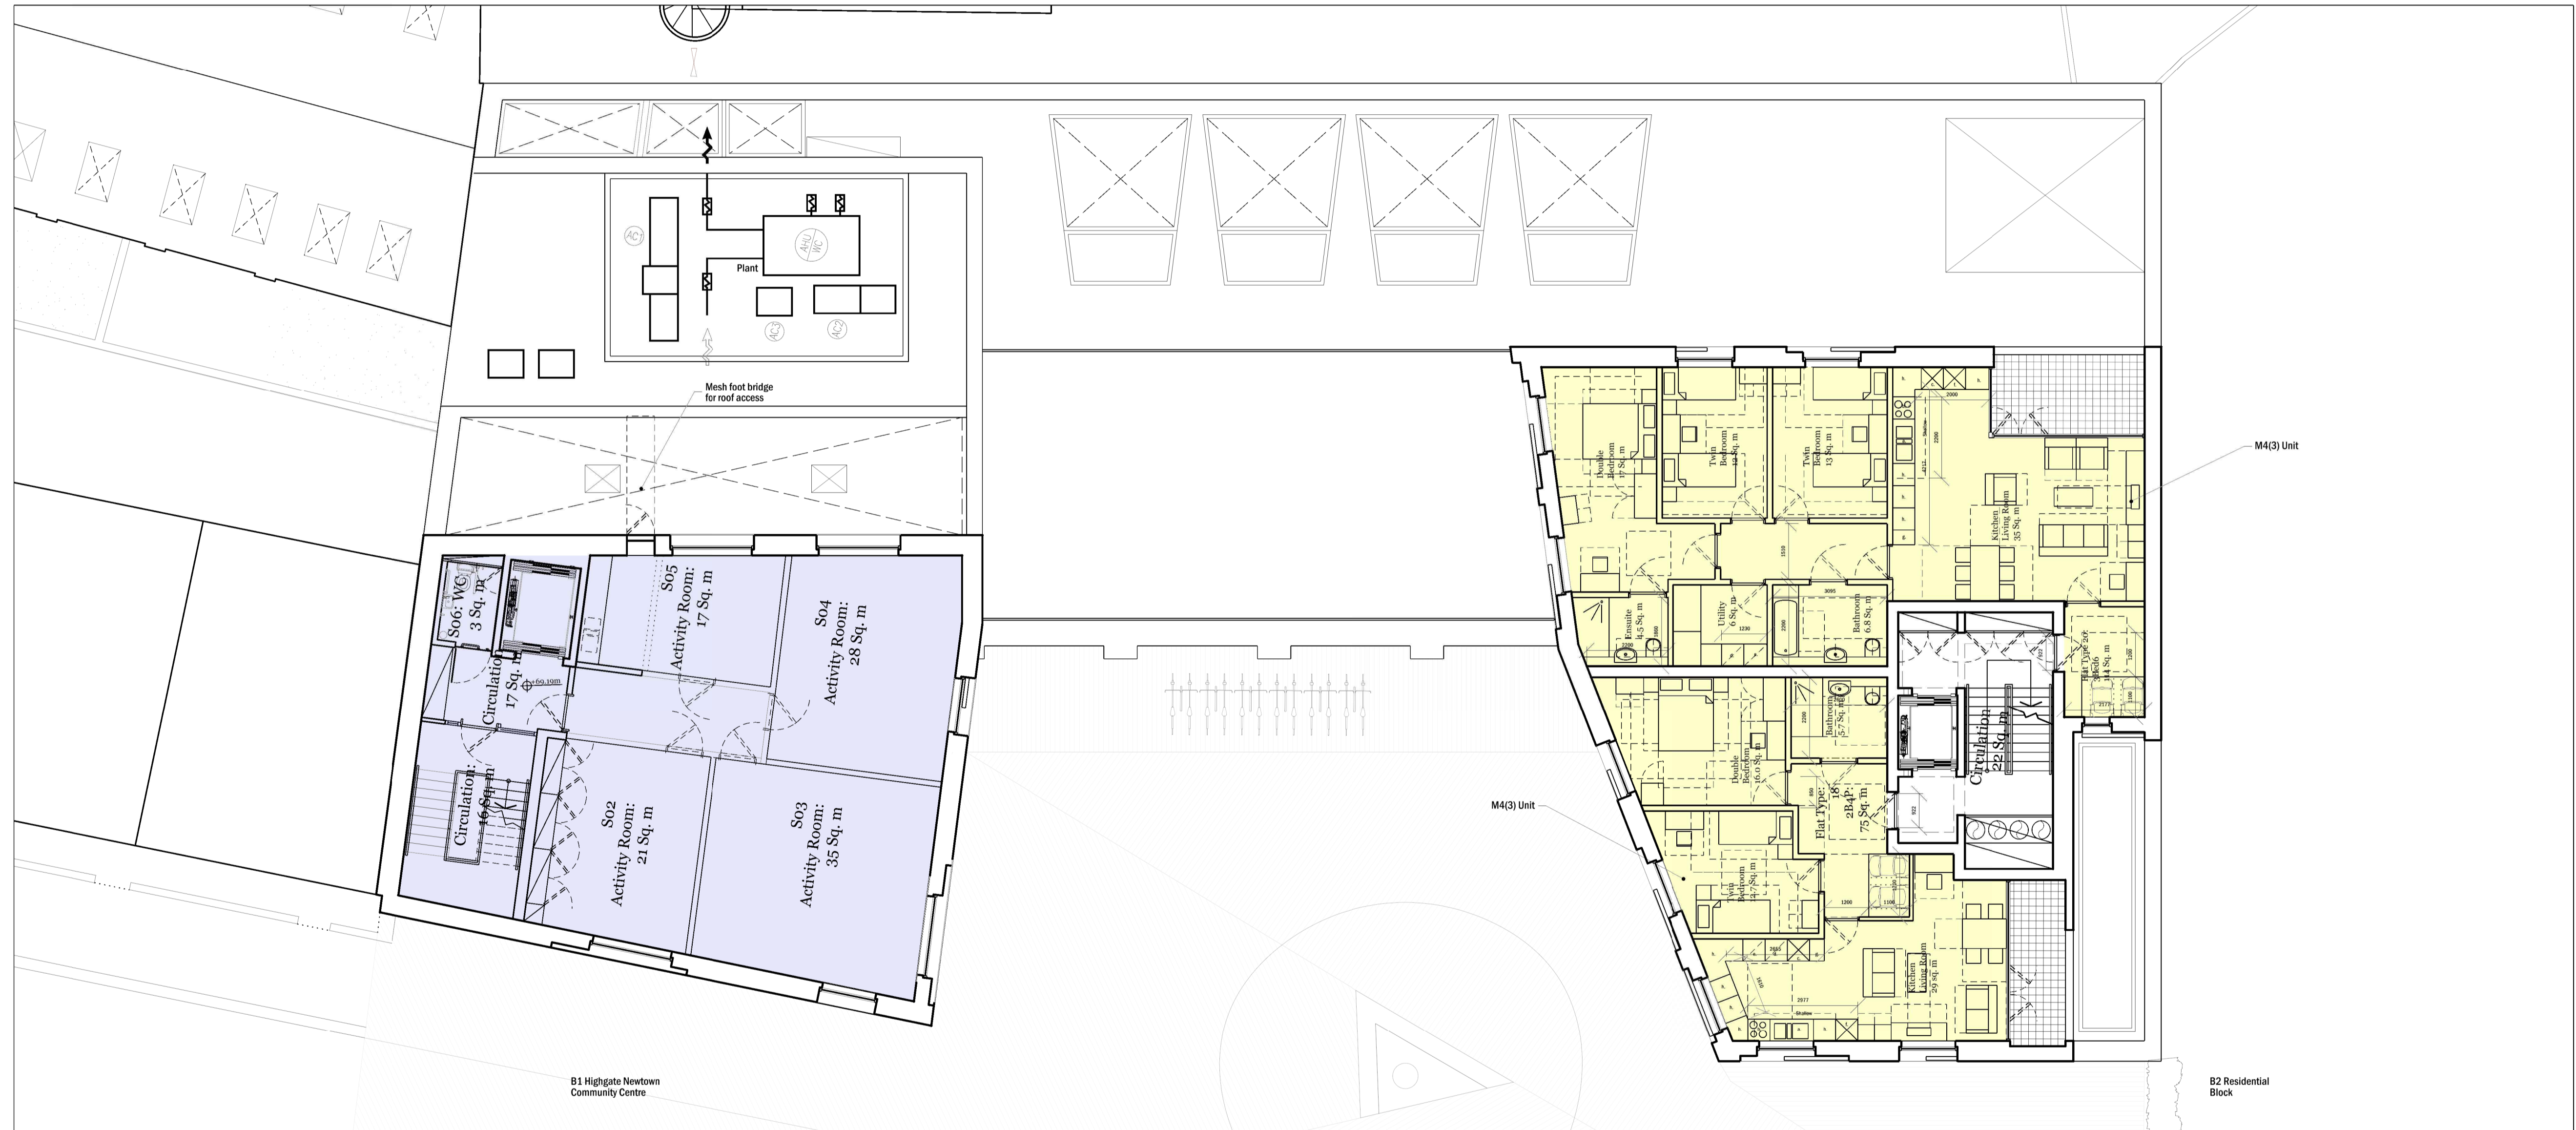

01 Second Floor Plan Building B
As Proposed

Revision description	Date	Init	Rev
Planning Revisions M4(3) Classification	09.02.17	AB	U
M4(3) Classification	04.11.16	AB	T
M4(3) Classification	03.11.16	AB	S

Title		28-31 Copper Street		T +44 (0) 20 7631 3102	
Second Floor Plan		London		F +44 (0) 20 7690 1940	
Building B		EC2A 6AT		W www.rcka.co.uk	
As Proposed					
Project	Camden HNCC	Client	Camden Council		
Date	26.01.2016	Drawn by	AB	Checked	DK
Scale	1:100@A1				
Job No	1415	Draw No	PL-GA-B-602	Revision	U

©2017 RCKA. This drawing is not to be scaled - use written dimensions only. Any discrepancies to be reported to the architect. All dimensions to be checked on site.