


Planning

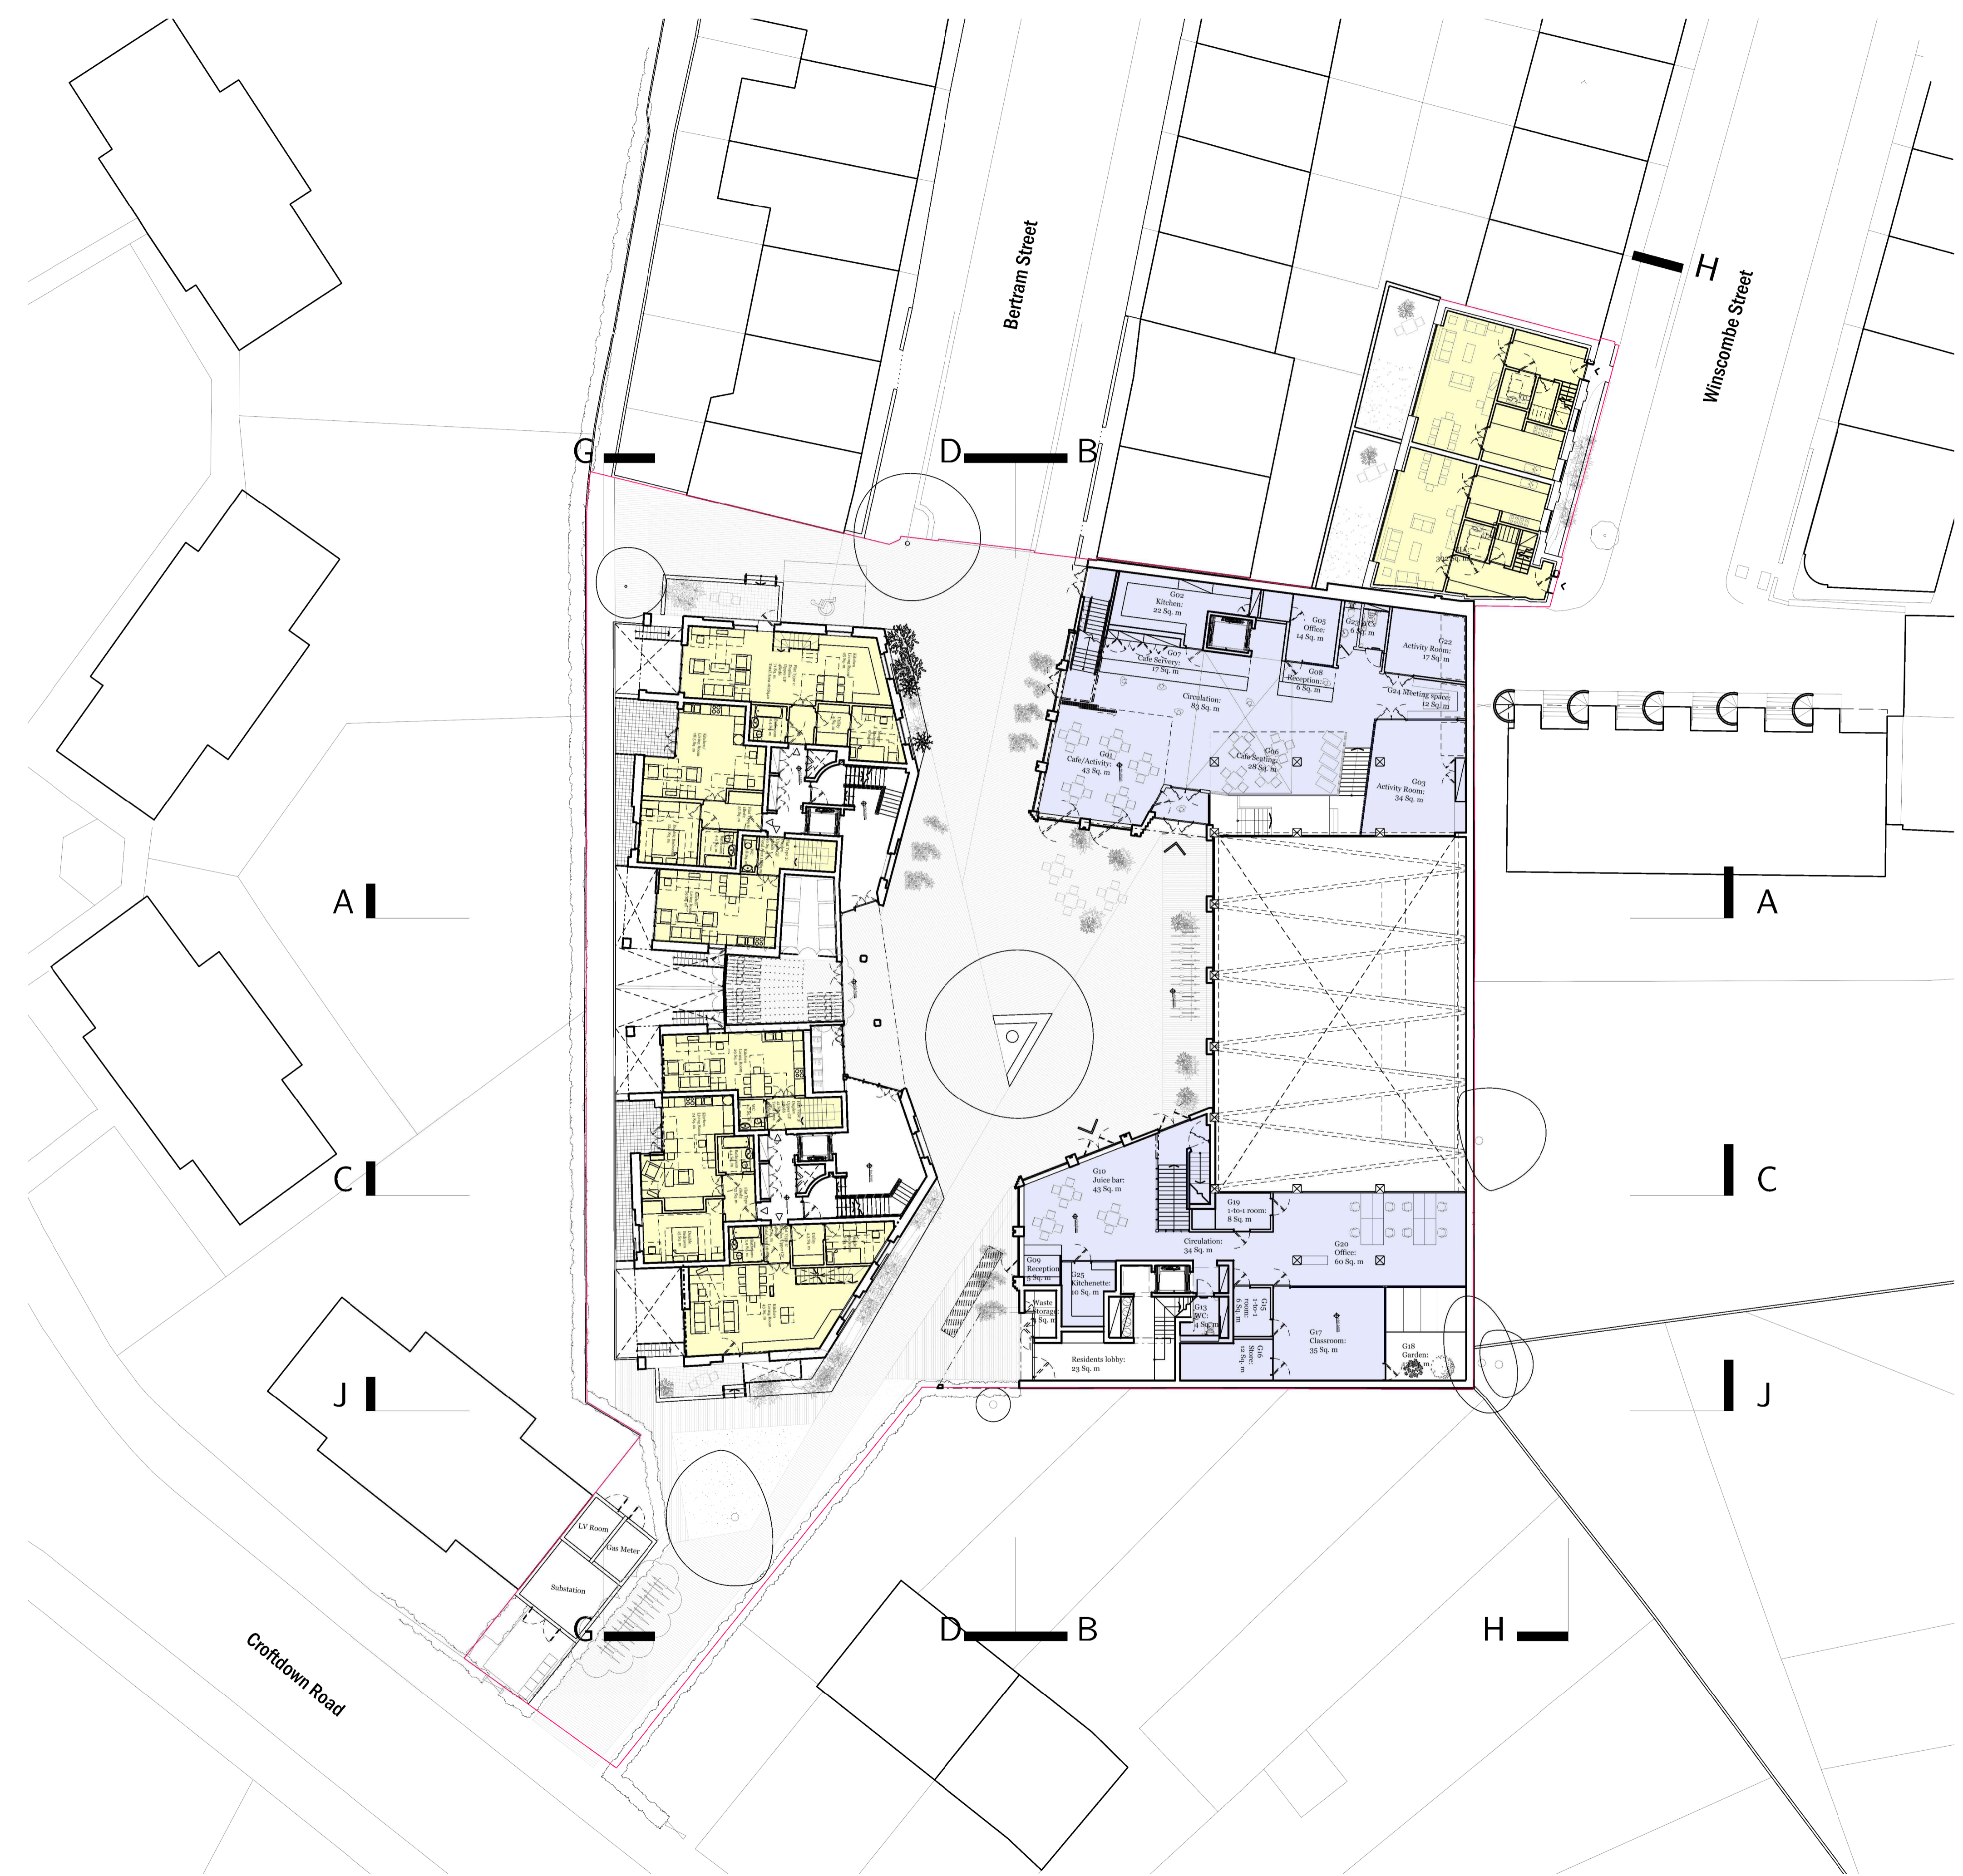

Planning Revisions	09.02.17	AB	N
Planning Revisions	13.03.17	AB	M
Revision description	Date	Inst	Rev
rcka			
29-31 Cooper Street T +44 (0) 20 7831 7102 London E14 6AT F +44 (0) 20 7890 1940 W www.rcka.co.uk			
Title Site Plan As Proposed			
Project	Camden HNCC	Client	Camden Council
Date	26.01.2016	Drawn by	AB
		Checked	DK
		Scale	1:200@A1
Job No	1415	Drawn by	DK
		Revision	N
©2017 RCKA. This drawing is not to be scaled - use written dimensions only. Any discrepancies to be reported to the architect. All dimensions to be checked on site.			