

**Notes:**

Drawings are based on survey data and may not accurately represent what is physically present.

Do not scale from this drawing. All dimensions are to be verified on site before proceeding with the work.

All dimensions are in millimeters unless noted otherwise.

Purcell shall be notified in writing of any discrepancies.




Carrara Marble



Fior di Bosco Marble



Portoro Marble

 

A	07/Mar/2017	KO	KO
---	-------------	----	----

First Issue 05 Oct 2016

ISSUE	DATE	DRAWN	CHECKED	DESCRIPTION
	DC		KO	

CLIENT Grosvenor Propco Limited

PROJECT 28 Chester Terrace

DRAWING TITLE Proposed Floor Finishes  
2F and 3F Plans


SIZE & SCALE A1L 1:50

DRAWING STATUS ISSUED FOR PLANNING

JOB NUMBER 236868


DRAWING NO. 246

REVISION A

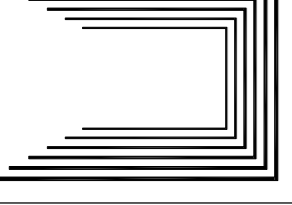


PURCELL

15 Berridge Square, Tower Bridge Road, London, SE1 3UN. T: +44(0)20 7977 7171. E: [enquiries@purcell.com](mailto:enquiries@purcell.com)  
© Purcell 2017. PURCELL is the TRADE MARK of Purcell Keller Thornton LLP

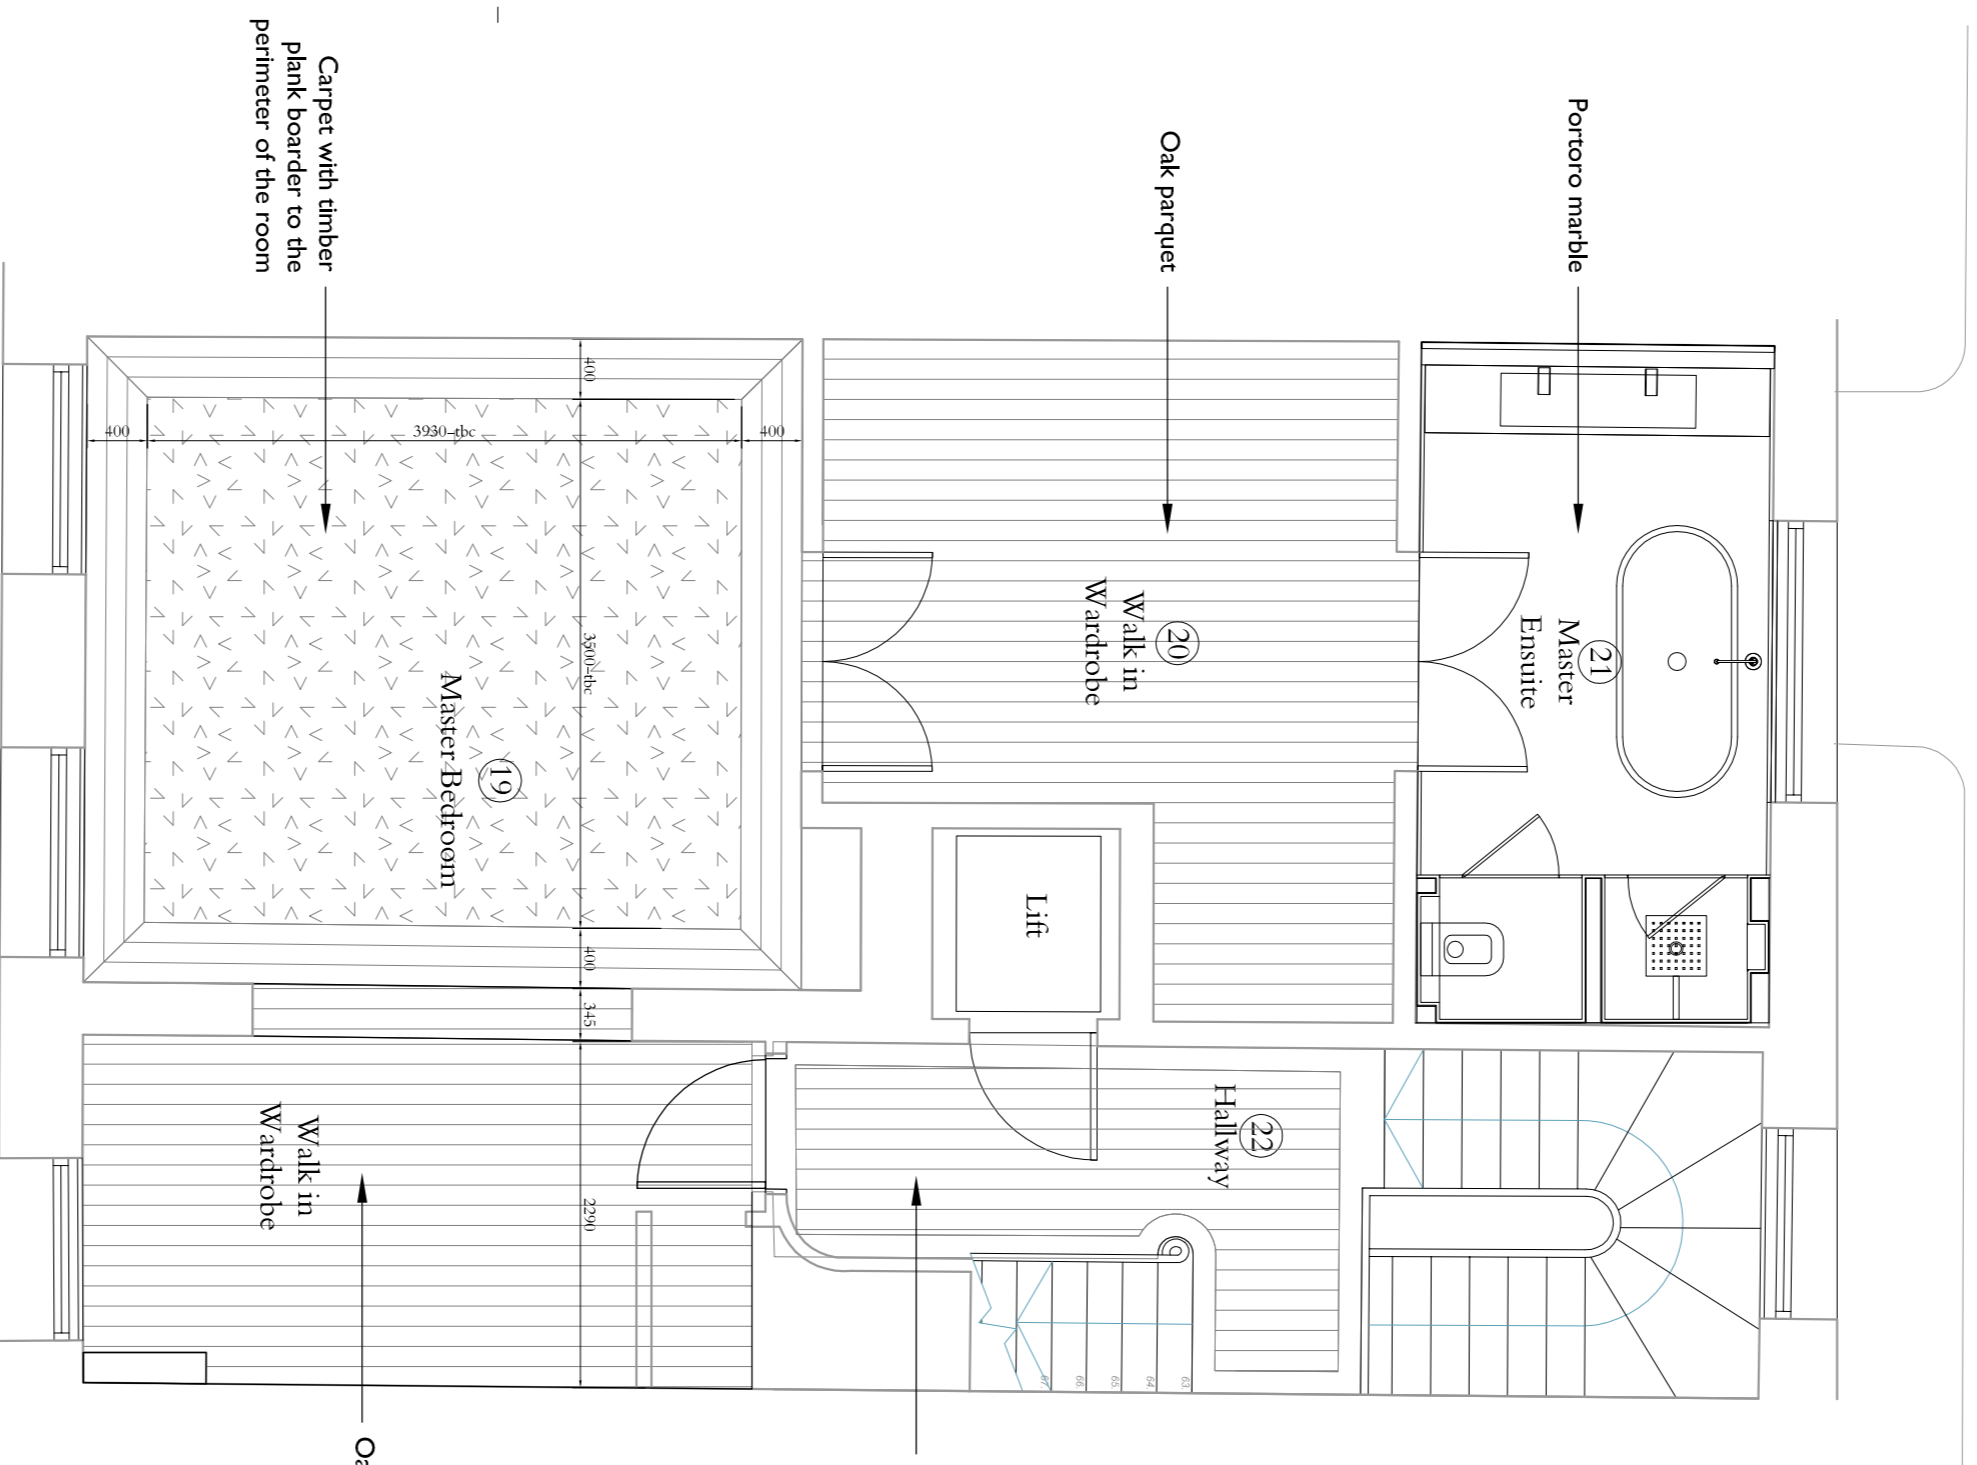

Second Floor Plan

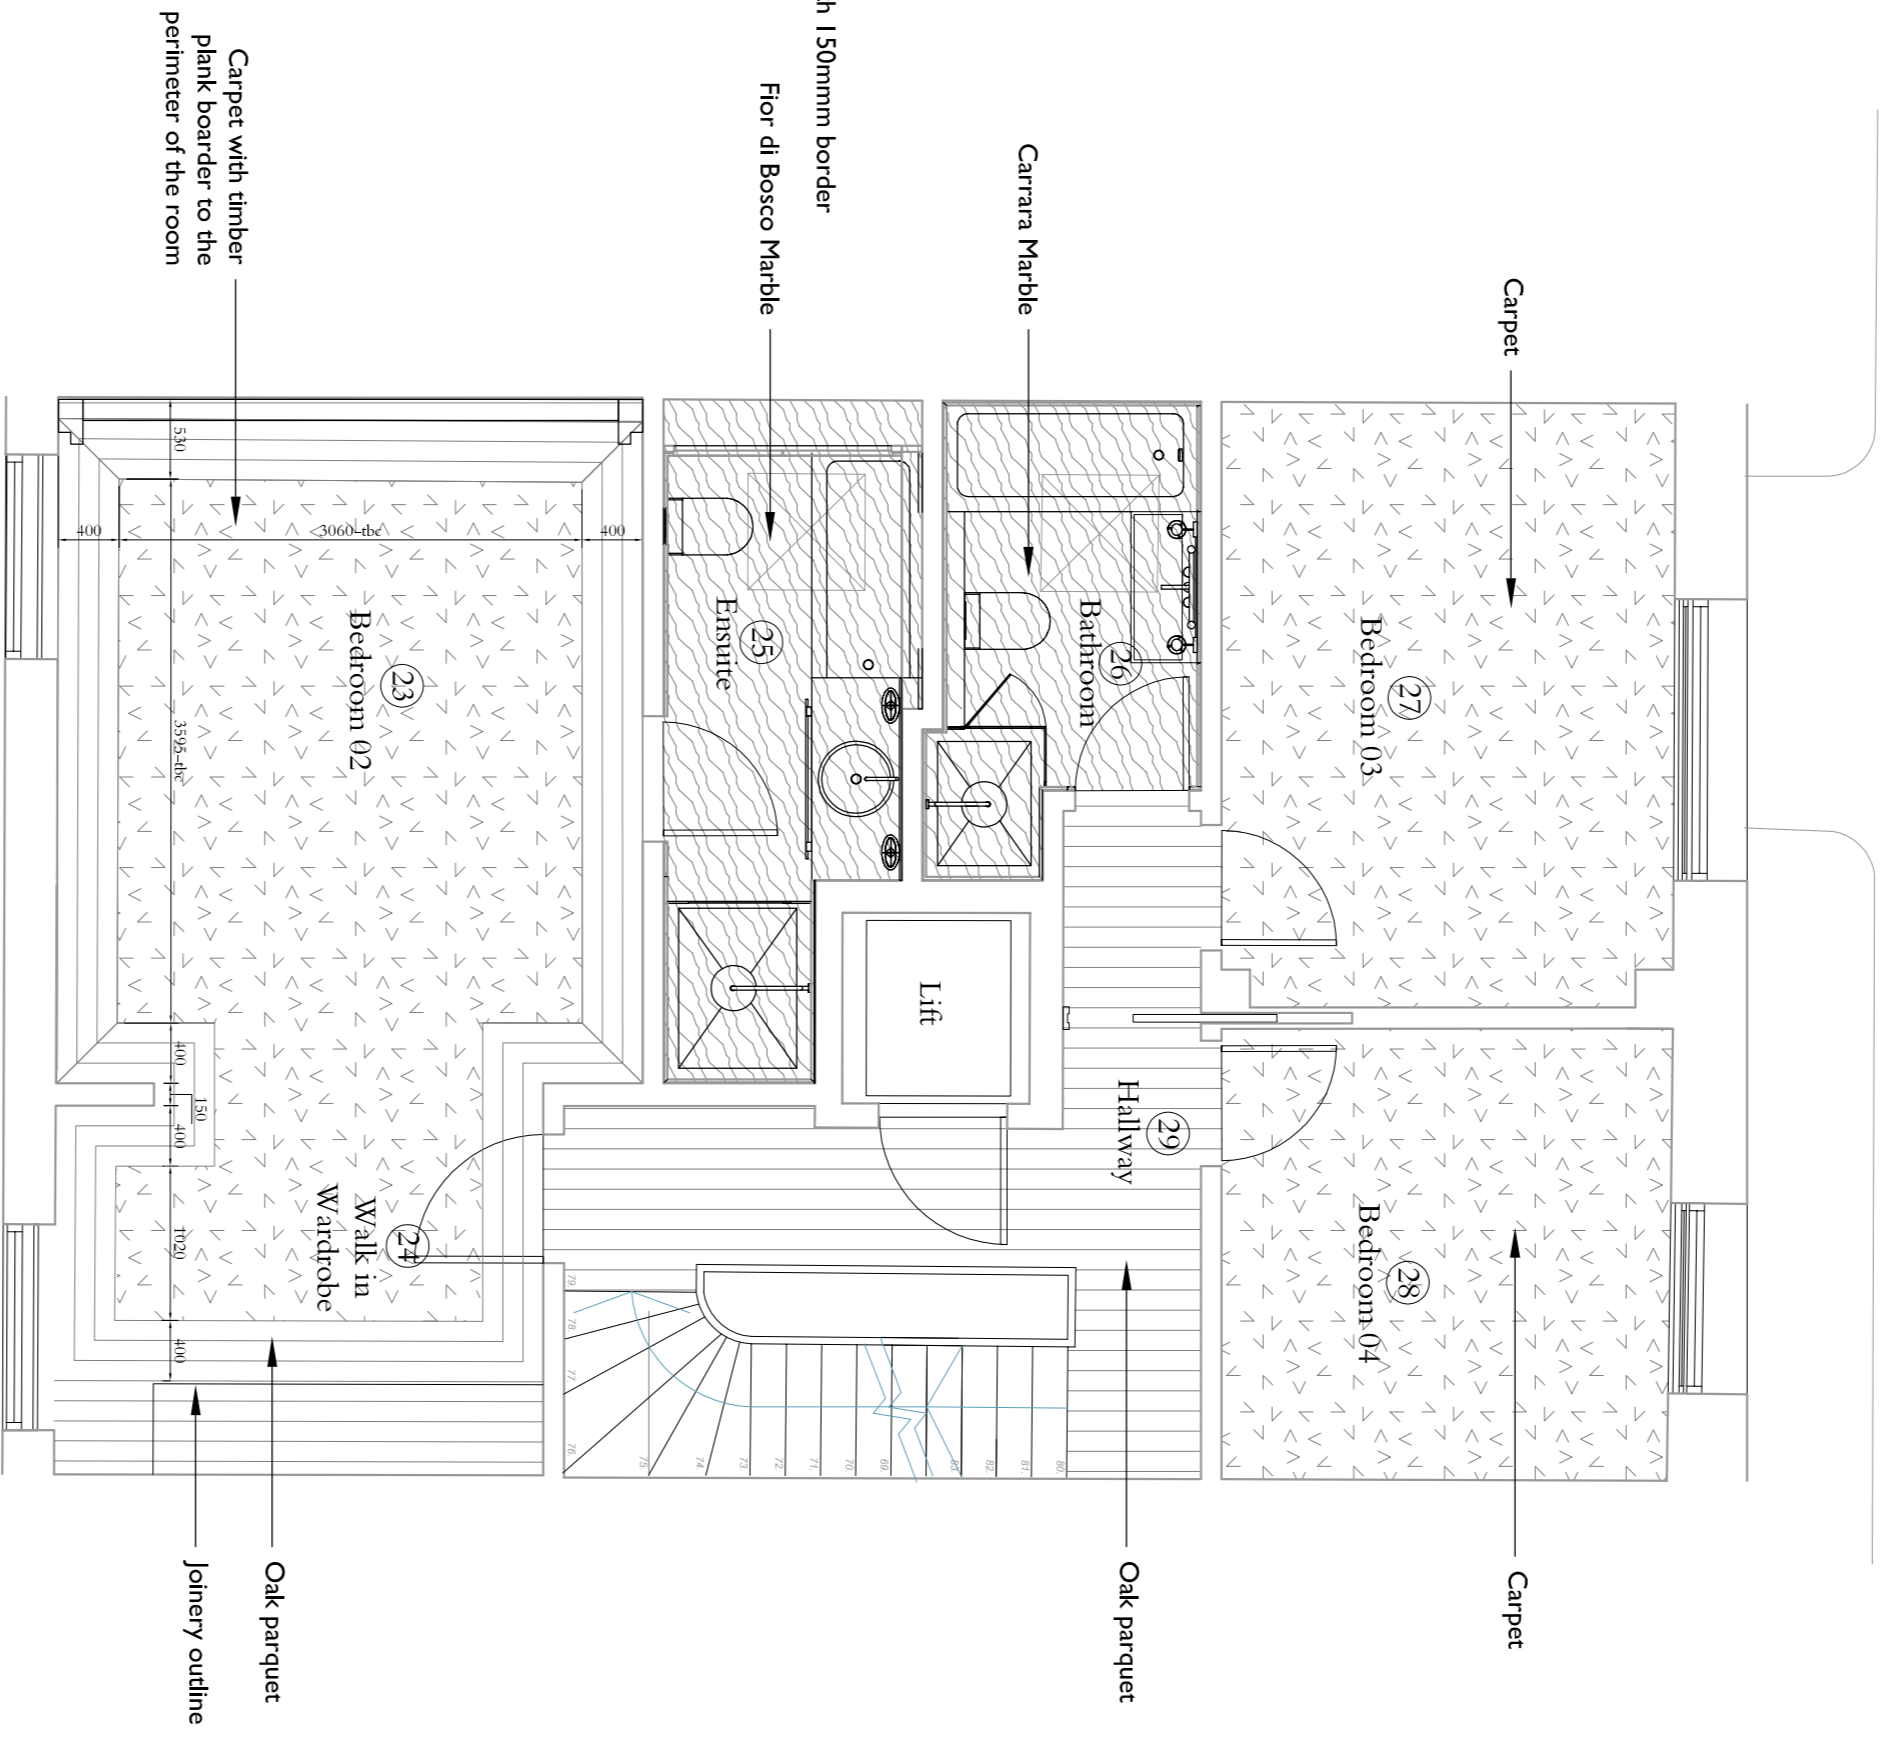

Third Floor Plan