
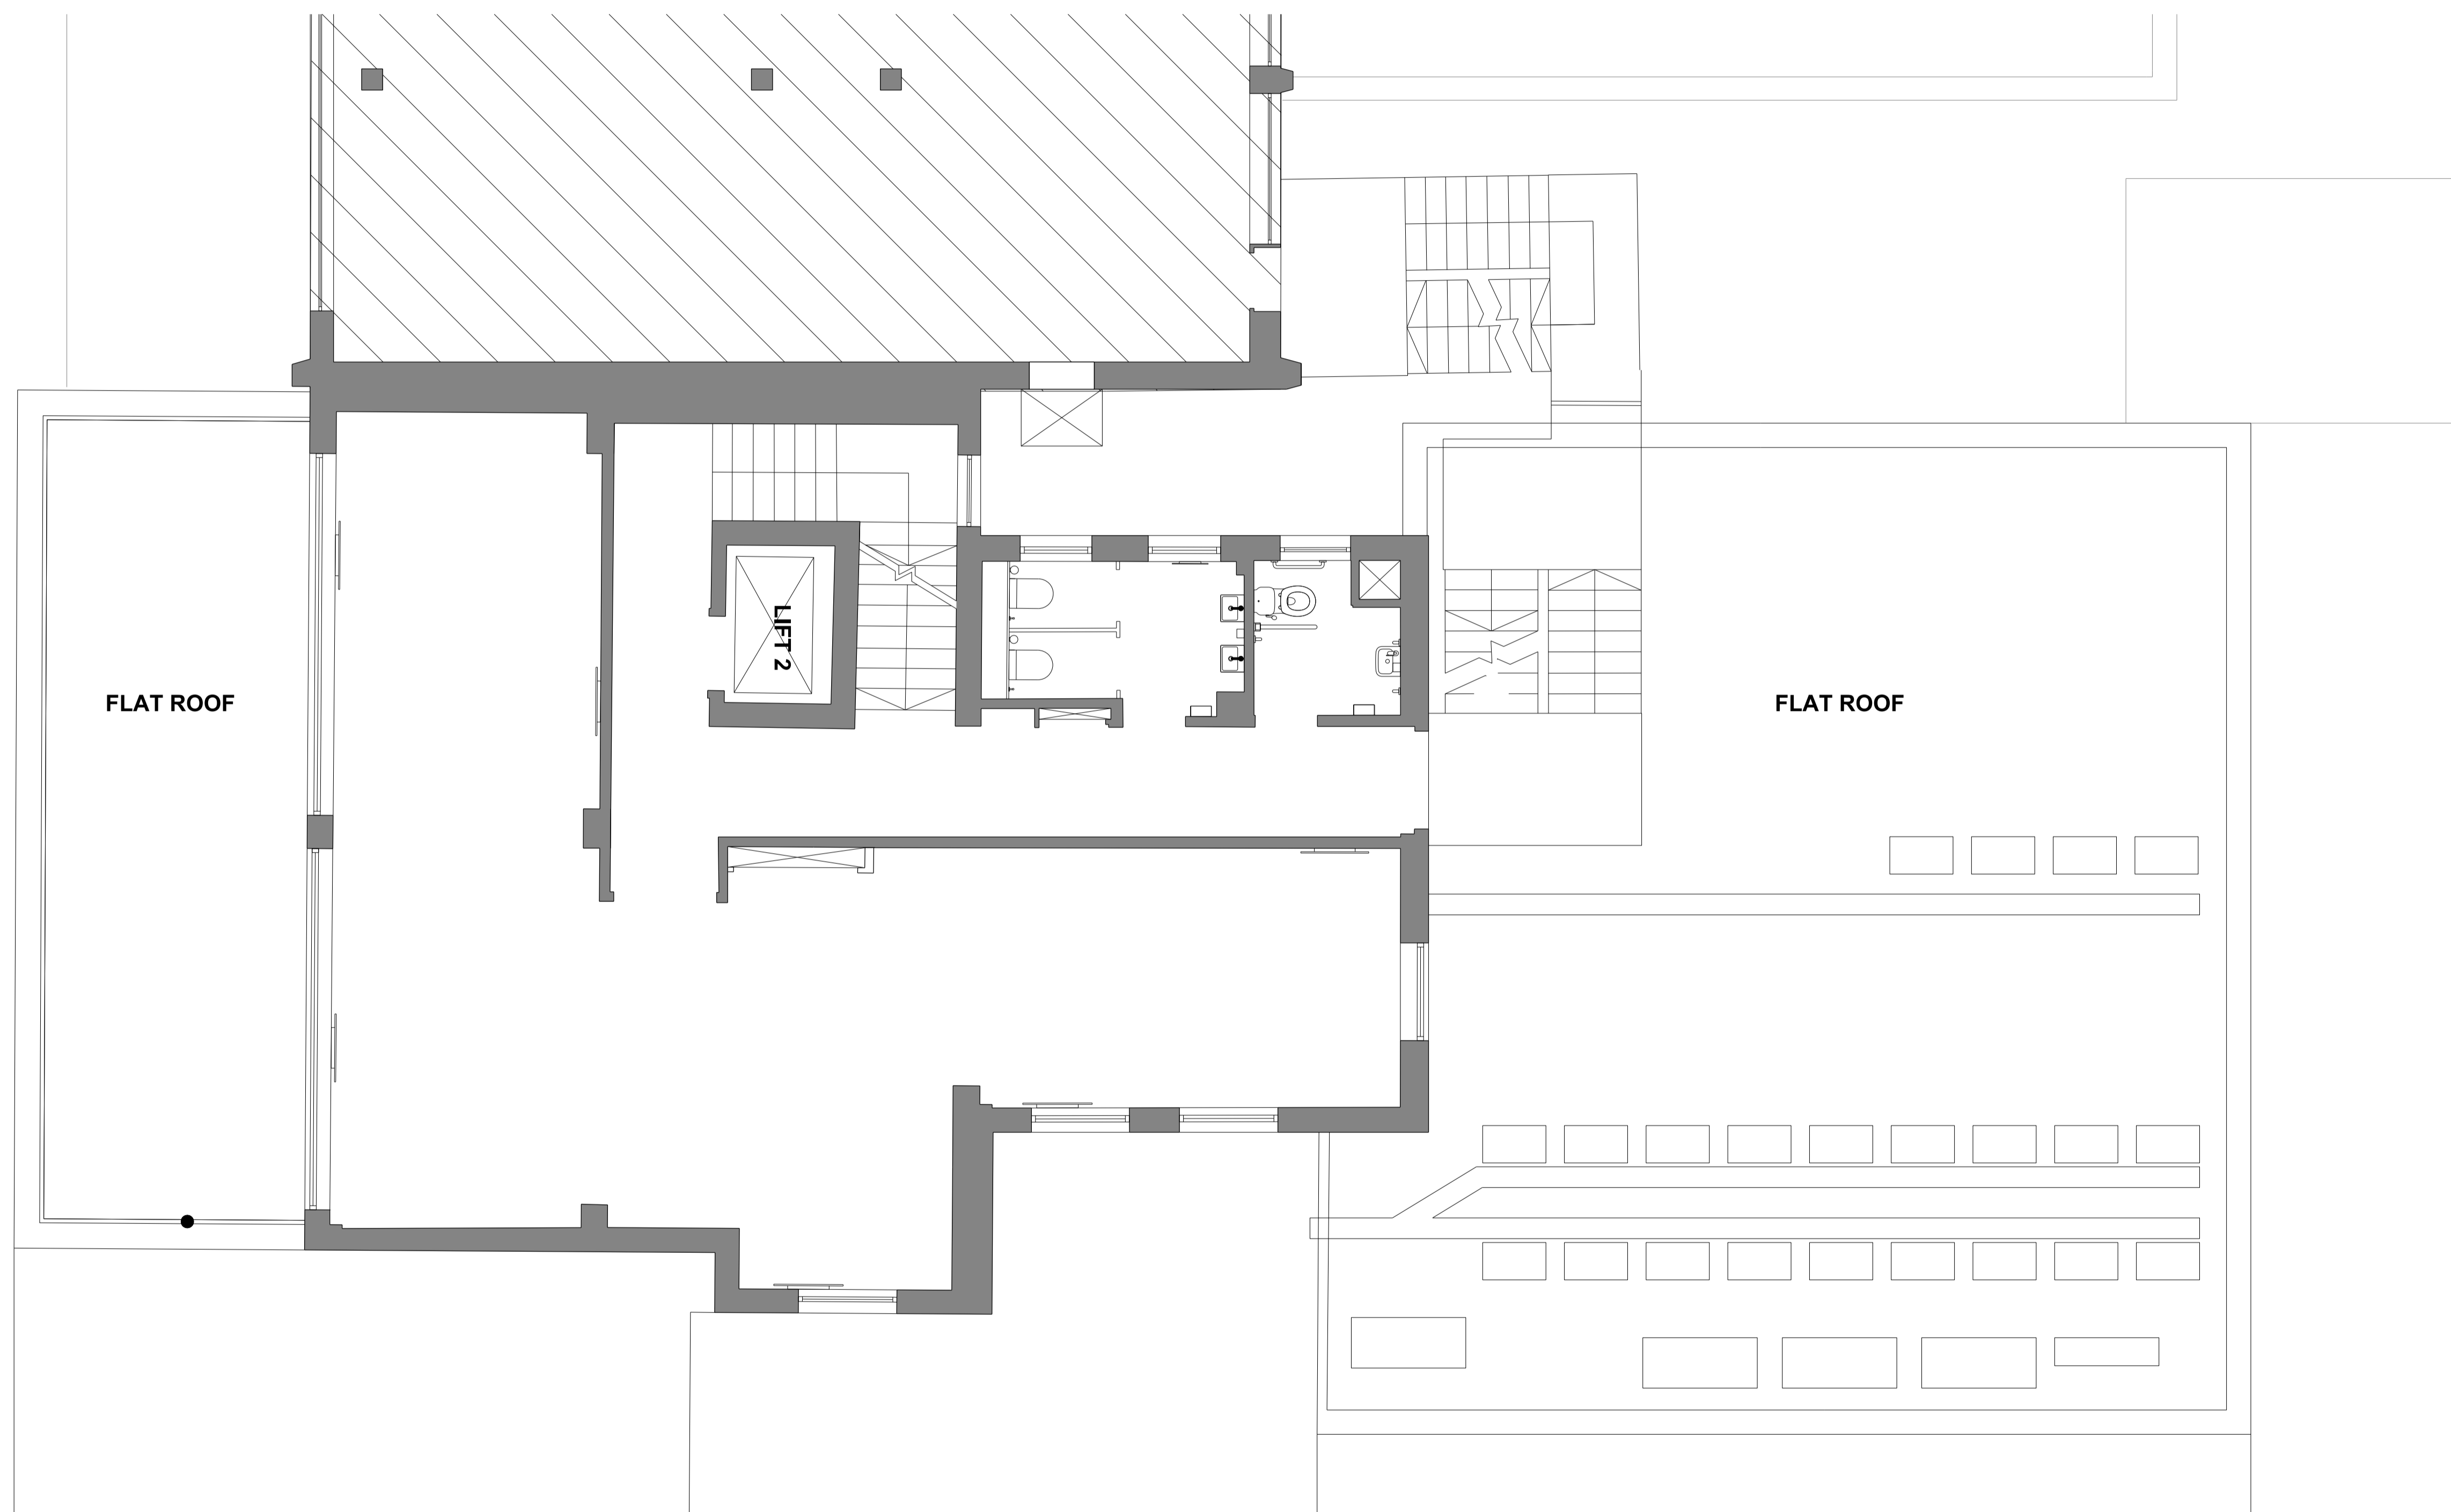


DO NOT SCALE THIS DRAWING

Contractors are to check all dimensions prior to commencement on site and notify the architect of any errors, omissions, or discrepancies.

TateHindle Limited retain copyright of this drawing. It may not be copied, altered or reproduced in any way without their written authority.

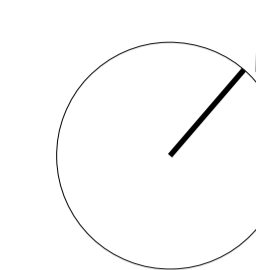

Rev	Description	Date	Checked
00	Planning Issue	24-03-17	JP

Status
FOR INFORMATION

Client
PLATINE HOLDINGS

Project
33 ALFRED PLACE

Drawing
**FIFTH FLOOR
EXISTING PLAN
GA**

Scale	Drawn	Date	Checked
1:50@A1	FF	24-03-17	JP

Project no.	Dwg	Revision
15065	PL(03)005	00



FIFTH FLOOR PLAN - EXISTING

tatehindle

TateHindle Limited
1 Lindsey Street
Smithfield
London EC1A 9HP
T 020 7332 4850
mail@tatehindle.co.uk
www.tatehindle.co.uk