


All dimensions to be checked on site prior to construction or manufacture.  
Do not scale from this drawing.  
Refer also to written specification of works where applicable.  
Any discrepancies to be verified with Architects prior to commencement of works.

This drawing is the property of DRY Architects Limited. They reserve copyright, and the drawing issued on the condition that it is not retained by any unauthorised person.  
It may not be reproduced or disclosed, either wholly or in part without written consent from DRY Architects Limited.

REVISION:	DESCRIPTION:	DATE:
Rev.	Description	d.m.yy

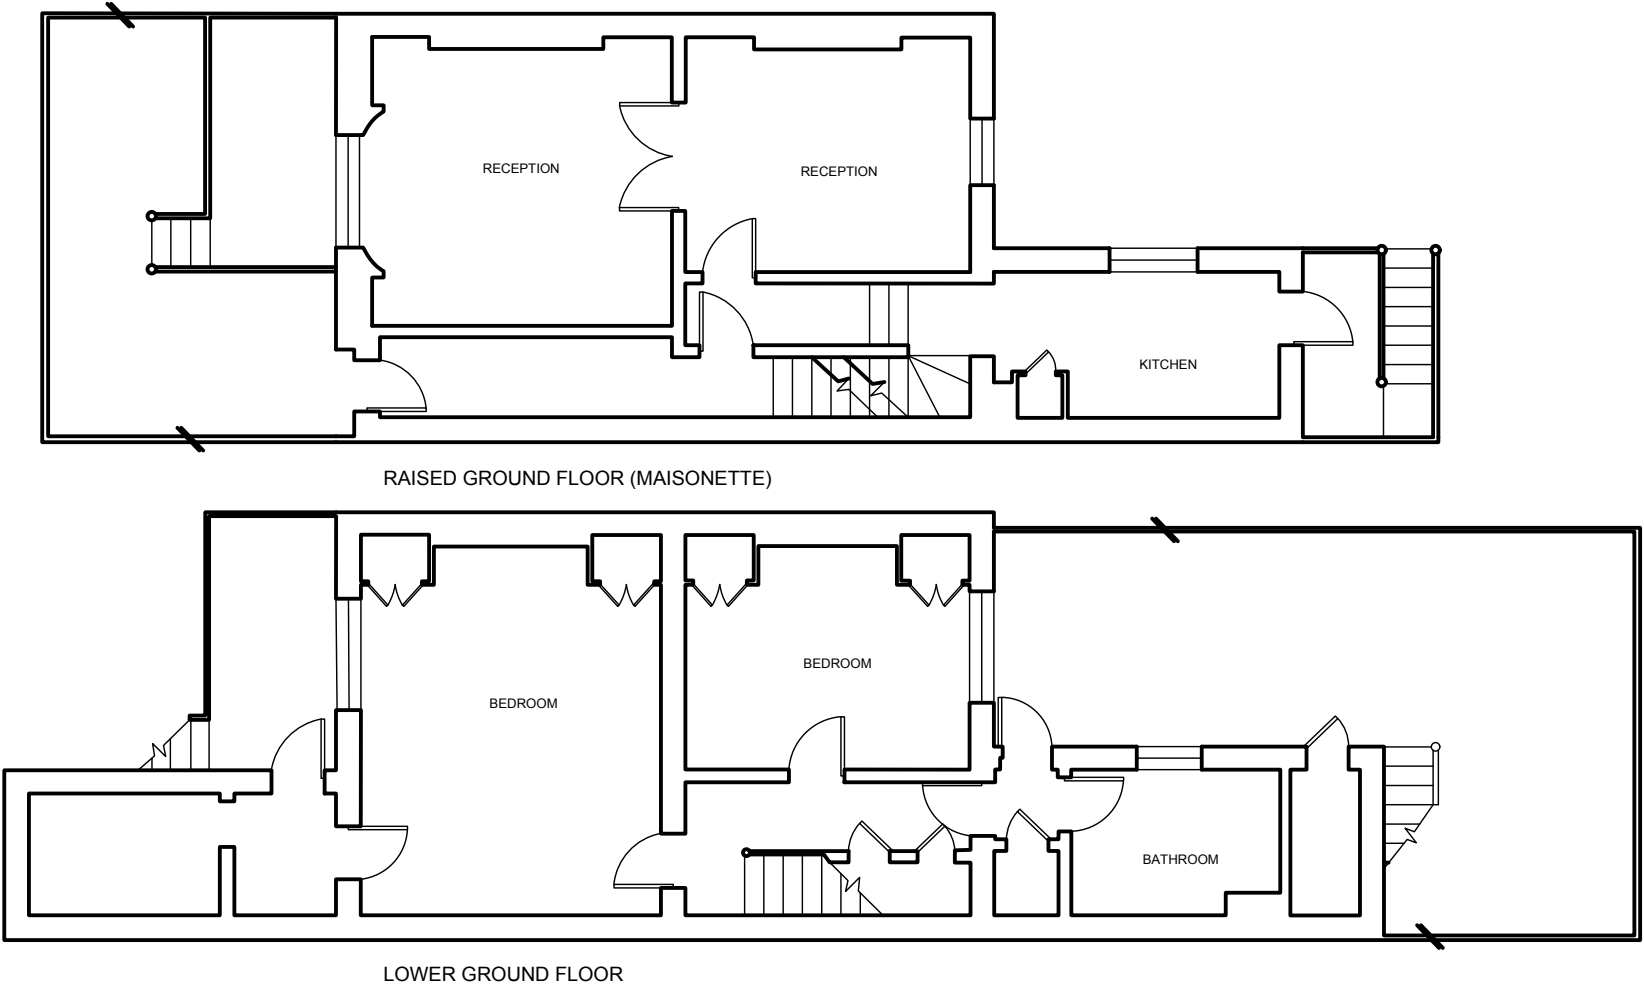

FLOOR PLANS

SCALE 1:100 @ A3

DRYARCHITECTS

PROJECT: UPPER / LOWER GROUND FLOOR MAISONETTE

34 GLOUCESTER CRESCENT LONDON, NW1 7DL

CLIENT: SUZANNE GRAHAM

DRAWING: EXISTING FLOOR PLANS

DATE: MARCH 2017 SCALE: 1:100 @ A3

DWG. NO: 5257-PL-03 REVISION: -

CHARTERED ARCHITECTS

ADDRESS: 2A Norland Place, London, W11 4QG

TEL: 0207 221 6161 FAX: 0207 243 6134

EMAIL: info@dryarchitects.co.uk WEB: www.dryarchitects.co.uk