


All dimensions to be checked on site prior to construction or manufacture.
 Do not scale from this drawing.
 Refer also to written specification of works where applicable.
 Any discrepancies to be verified with Architects prior to commencement of works.

This drawing is the property of DRY Architects Limited. They reserve copyright, and the drawing issued on the condition that it is not retained by any unauthorised person.
 It may not be reproduced or disclosed, either wholly or in part without written consent from DRY Architects Limited.

REVISION:	DESCRIPTION:	DATE:
Rev.	Description	d.m.yy

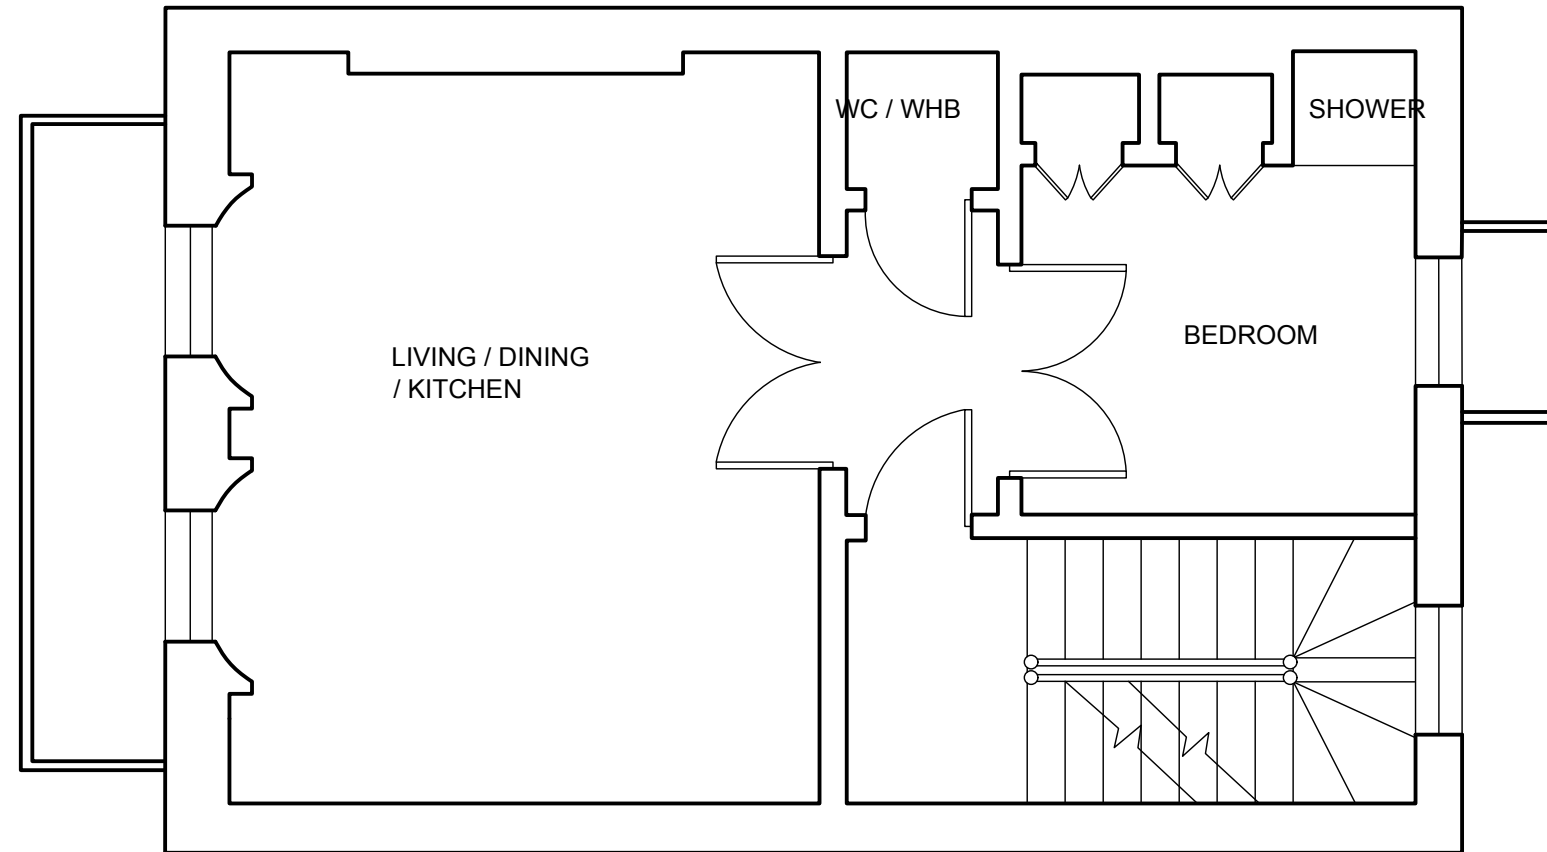

FIRST FLOOR FLAT

FLOOR PLANS

SCALE 1:50 @ A3

DRY ARCHITECTS

PROJECT: 1ST FLOOR FLAT
 34 GLOUCESTER CRESCENT LONDON, NW1 7DL
 CLIENT: SUZANNE GRAHAM
 DRAWING: EXISTING FLOOR PLANS

DATE: MARCH 2017 SCALE: 1:50 @ A3
 DWG. NO: 5257-PL-04 REVISION: -

CHARTERED ARCHITECTS
 ADDRESS: 2A Norland Place, London, W11 4QG
 TEL: 0207 221 6161 FAX: 0207 243 6134
 EMAIL: info@dryarchitects.co.uk WEB: www.dryarchitects.co.uk