

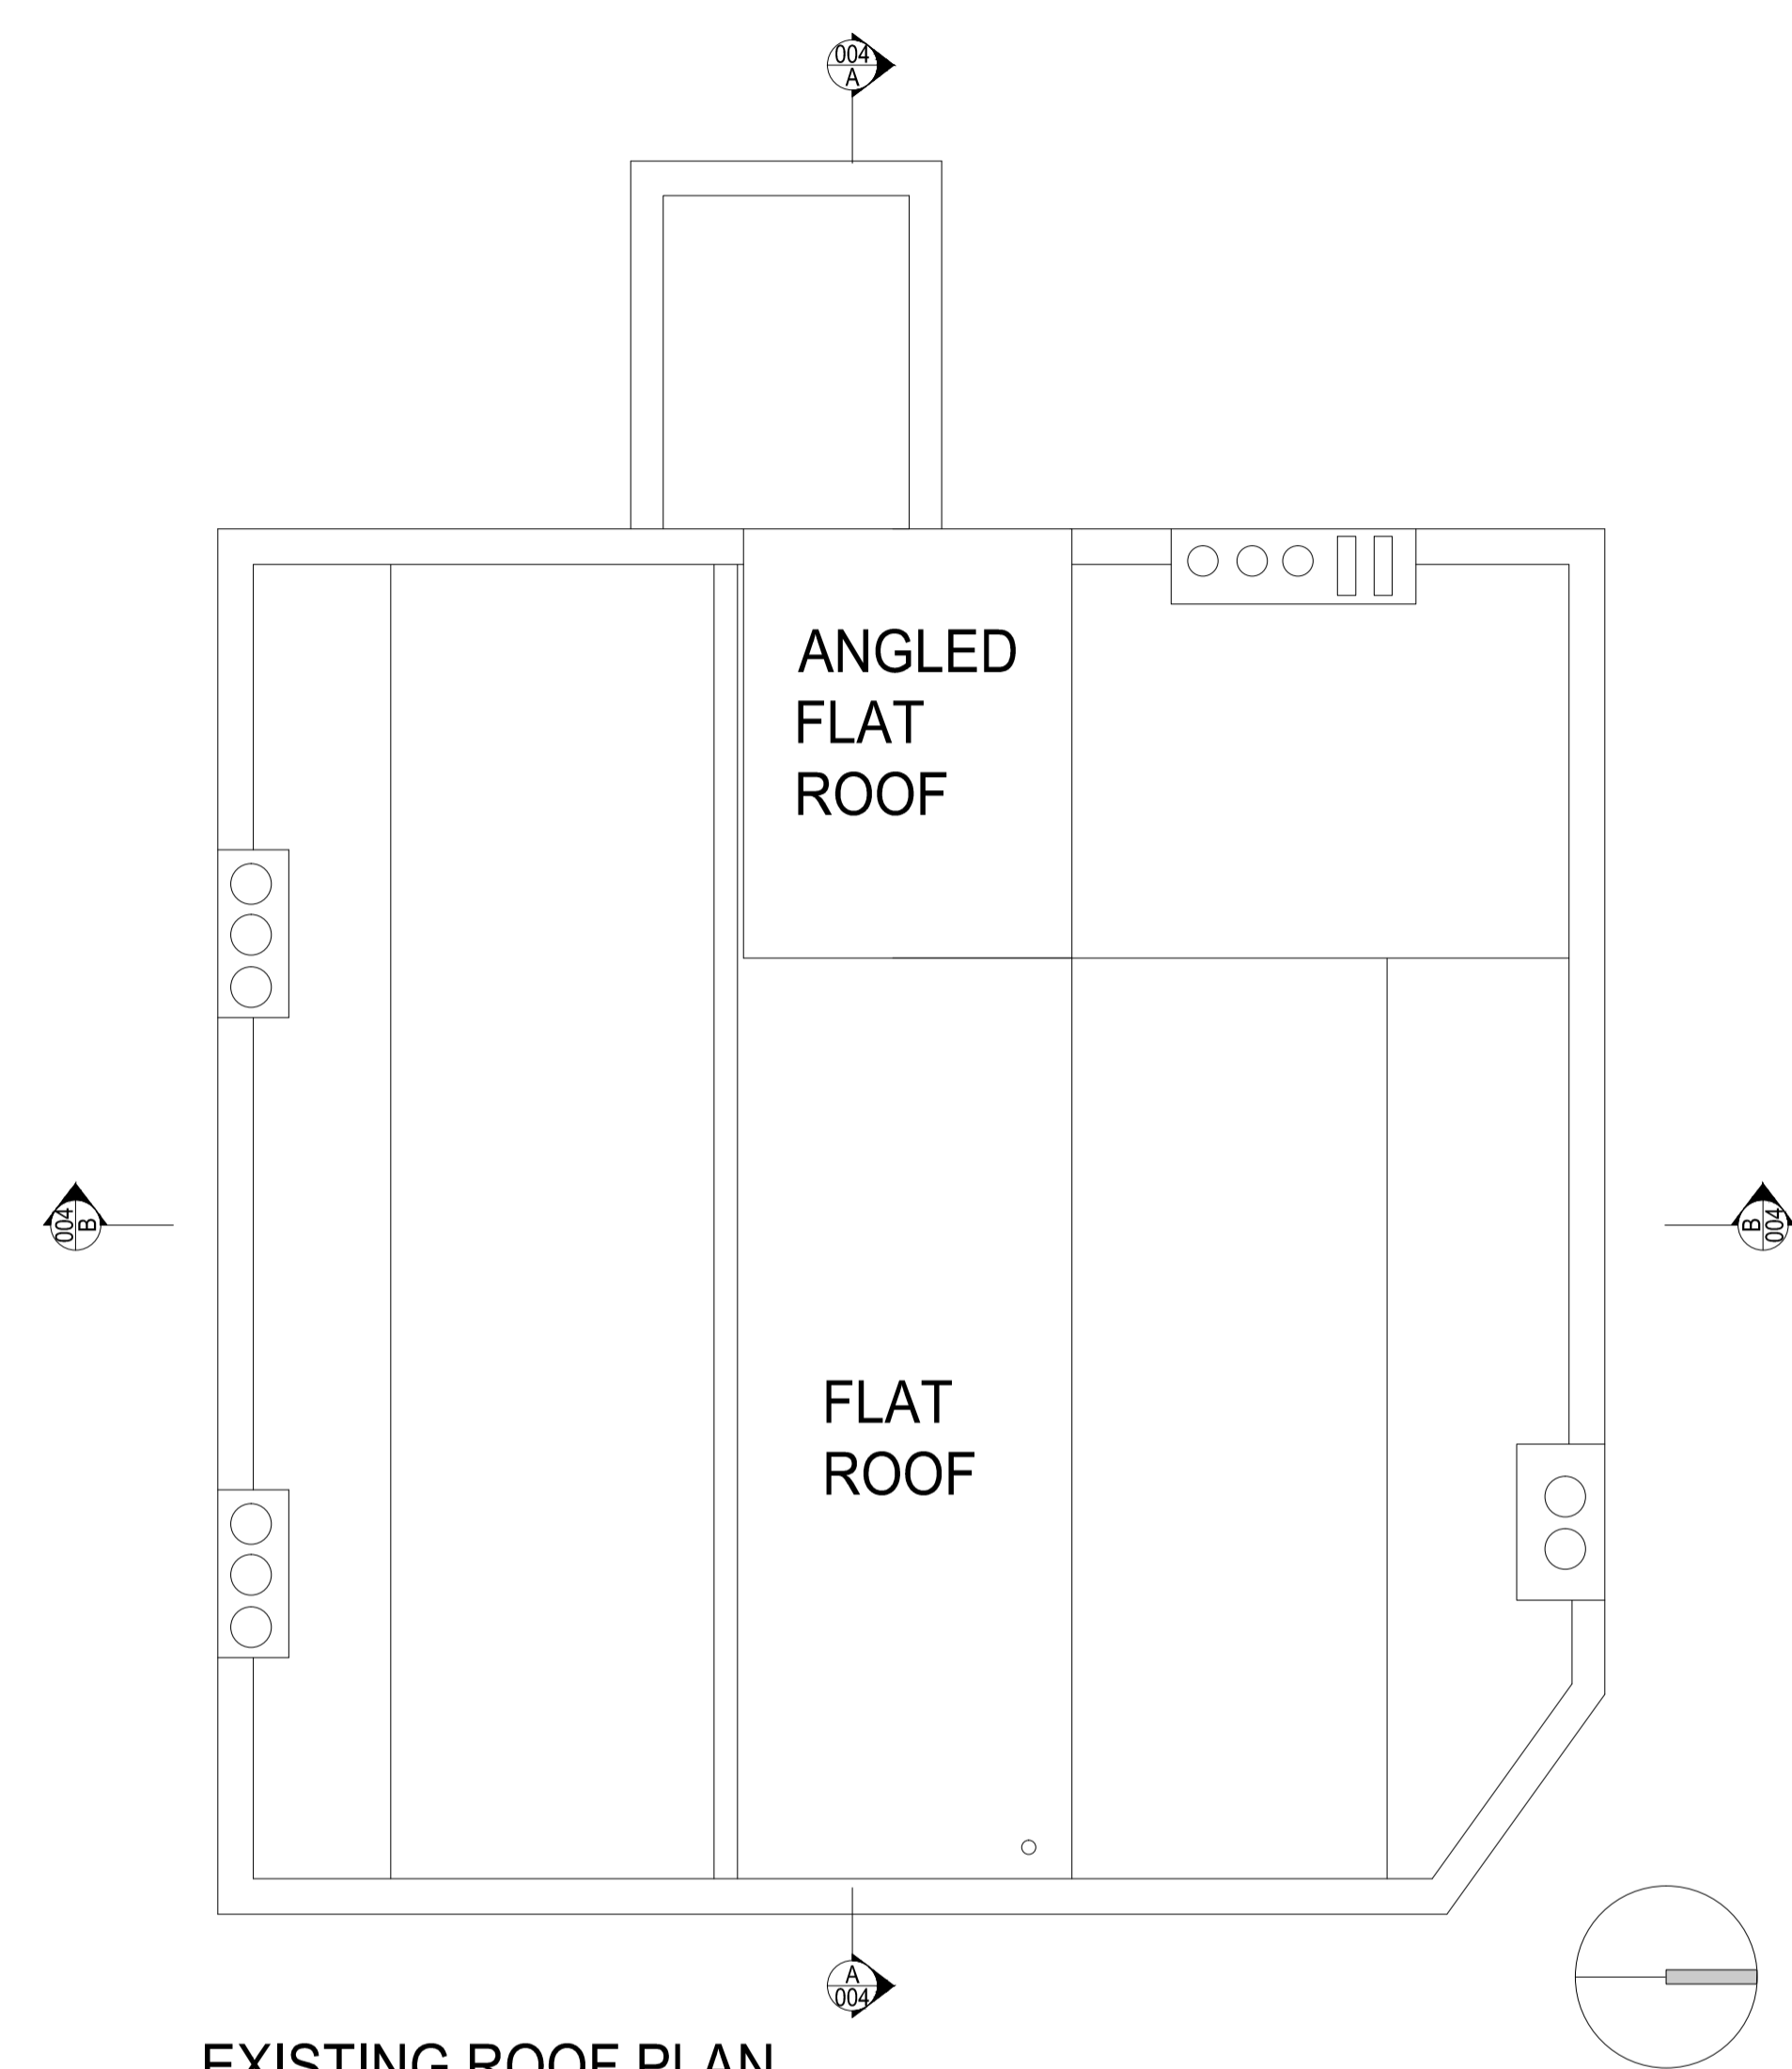



Revisions:

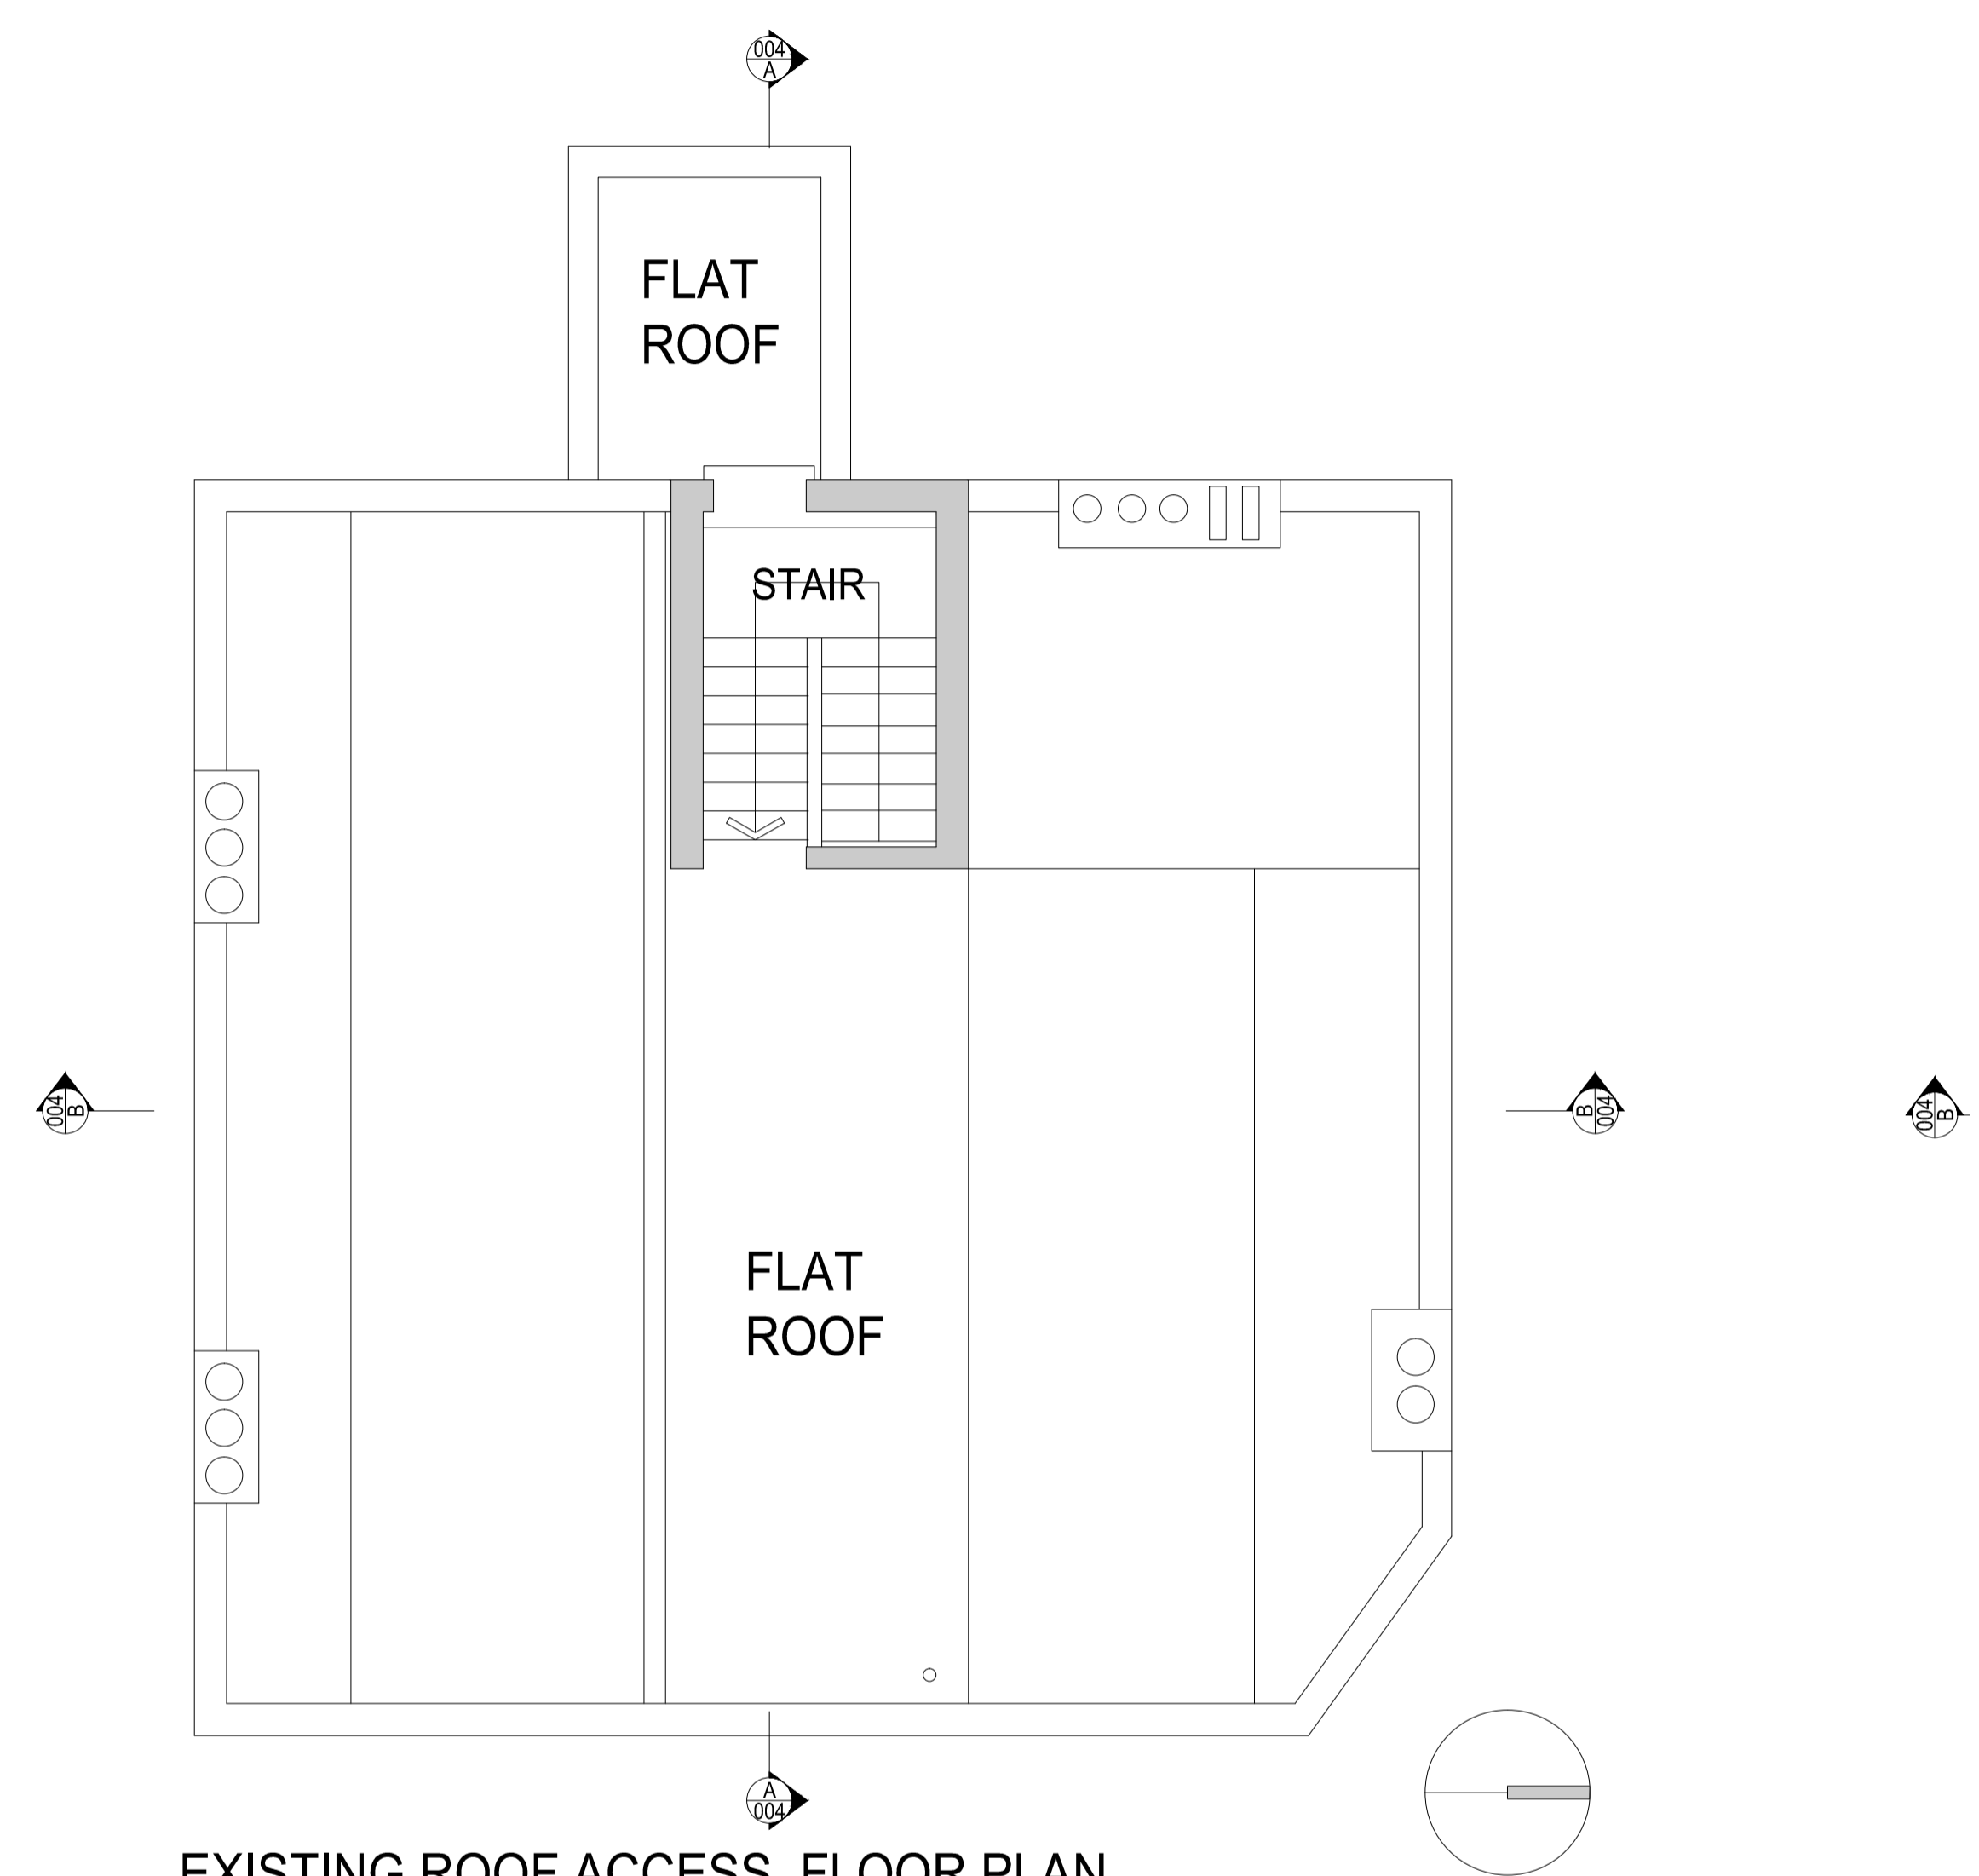

EXISTING ROOF PLAN

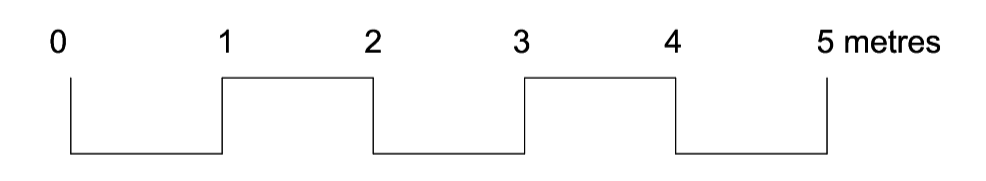

EXISTING ROOF ACCESS FLOOR PLAN

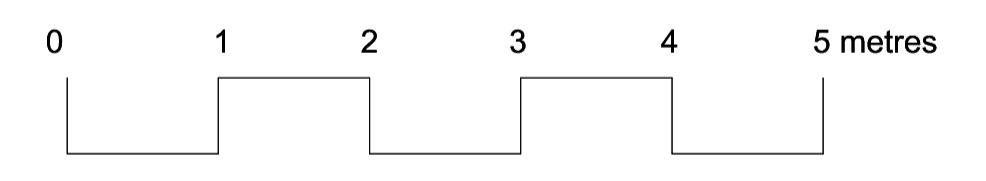

SJT ASSOCIATES



Client:  
 McGRATH DAVIES PROPERTY SERVICES  
 TAPPING THE ADMIRAL

Project:  
 77 CASTLE ROAD LONDON NW1 8SU

Drawing Title:  
 EXISTING SECOND FLOOR +  
 ROOF PLAN

Issue status:  
 Outline proposals  Production information  Scheme design   
 Tender drawing  Detail design  Contract drawing

Scale:	Drawn:	Checked:	Approved:	Date:
1:50	GA	ST	RO	01/16
Job No:	Drawing No:	Revision:		
2305	S003	A		