




Existing Rear Elevation



Proposed Rear Elevation

 

david silverman architectural consultant
70 woodland drive, watford, herts wd17 3bz
mobile: 07941 306 146

SITE

32/34 Gondar Gardens

London NW6 1HG

CLIENT

DETAIL

Proposed Extension

DATE


SCALE

1:100

DRAWN BY


DRAWING NUMBER

17/173/1

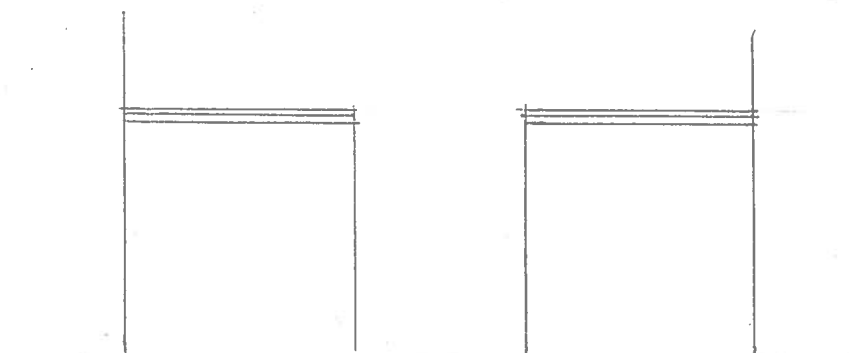


Side Elevation

Side Elevation

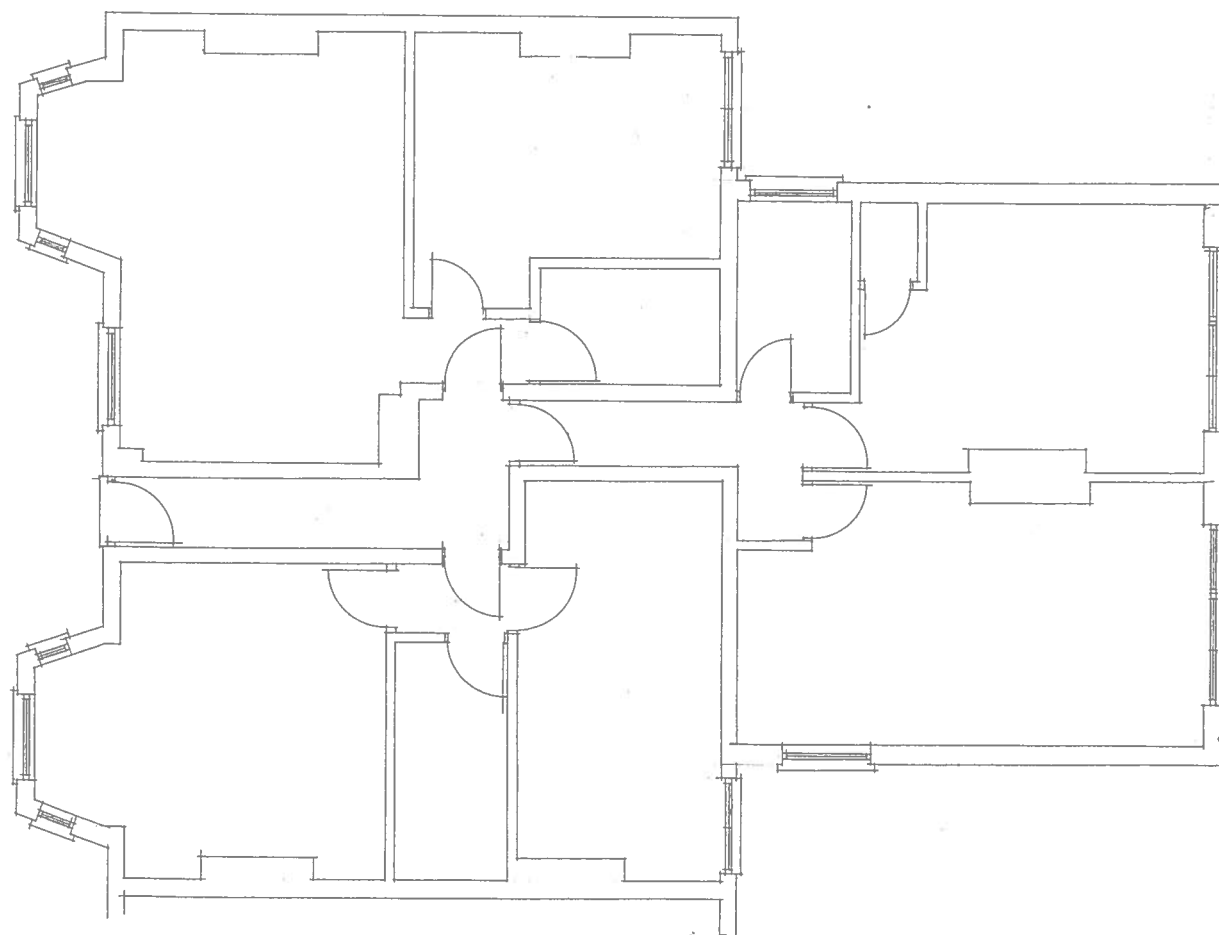

Existing Ground Floor Plan

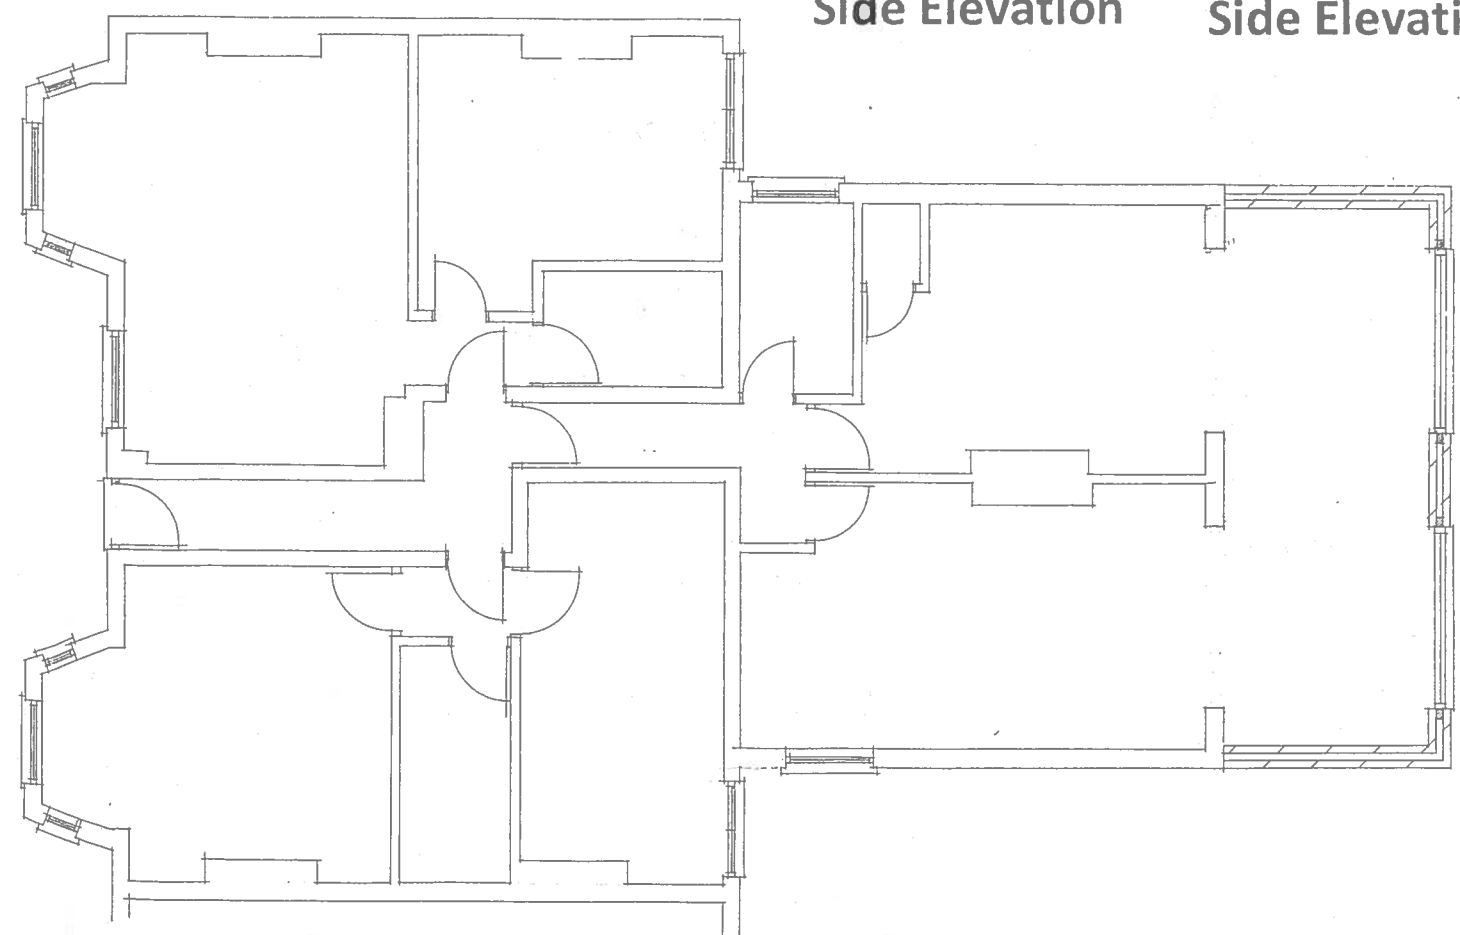

Proposed Ground Floor Plan