


This drawing is protected under Copyright and at no time must any portion of this drawing be reproduced or copied in anyway without the permission of Morgan Lovell.

All dimensions must be checked on site and NOT scaled from this drawing.

LEGEND



2 SITE PLAN  
Scale 1:1250@A1

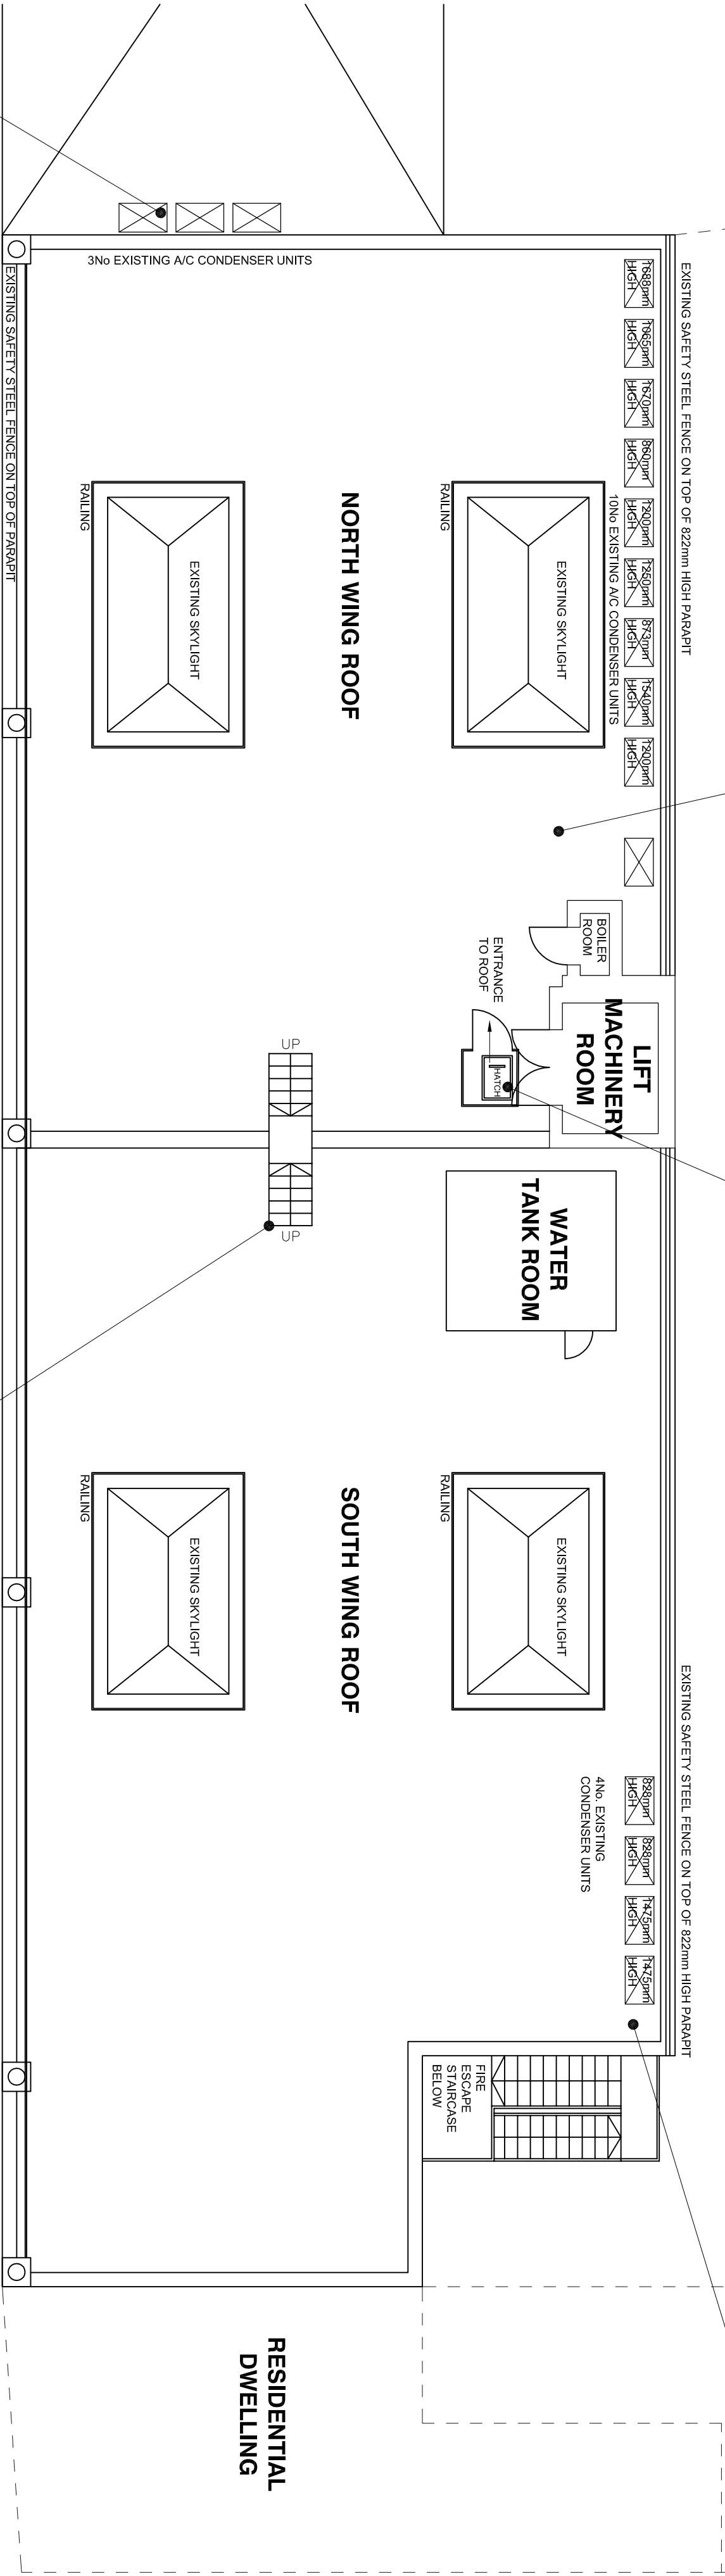

1 EXISTING ROOF PLAN  
Scale 1:100@A1



FOR PLANNING

**Morgan Lovell**  
Inspiring office transformation

Client  
**THREADNEEDLE PROPERTY INVESTMENTS**

Project  
**THE FORUM BUILDING  
74-80 CAMDEN STREET  
LONDON  
NW1 0EG**

ROOF LEVEL  
EXISTING LAYOUT

Scale	Date	Designed/Drawn By	Checked By / Date
AS SHOWN	10.01.17	TC/TC	
Drawing Number			
Project No.	Floor	Drawing No.	Rev
ML2428	R	900-F	-