


DO NOT SCALE THIS DRAWING

THIS DRAWING IS TO BE READ IN CONJUNCTION WITH ALL OTHER RELEVANT ARCHITECTS AND STRUCTURAL ENGINEERS DRAWINGS

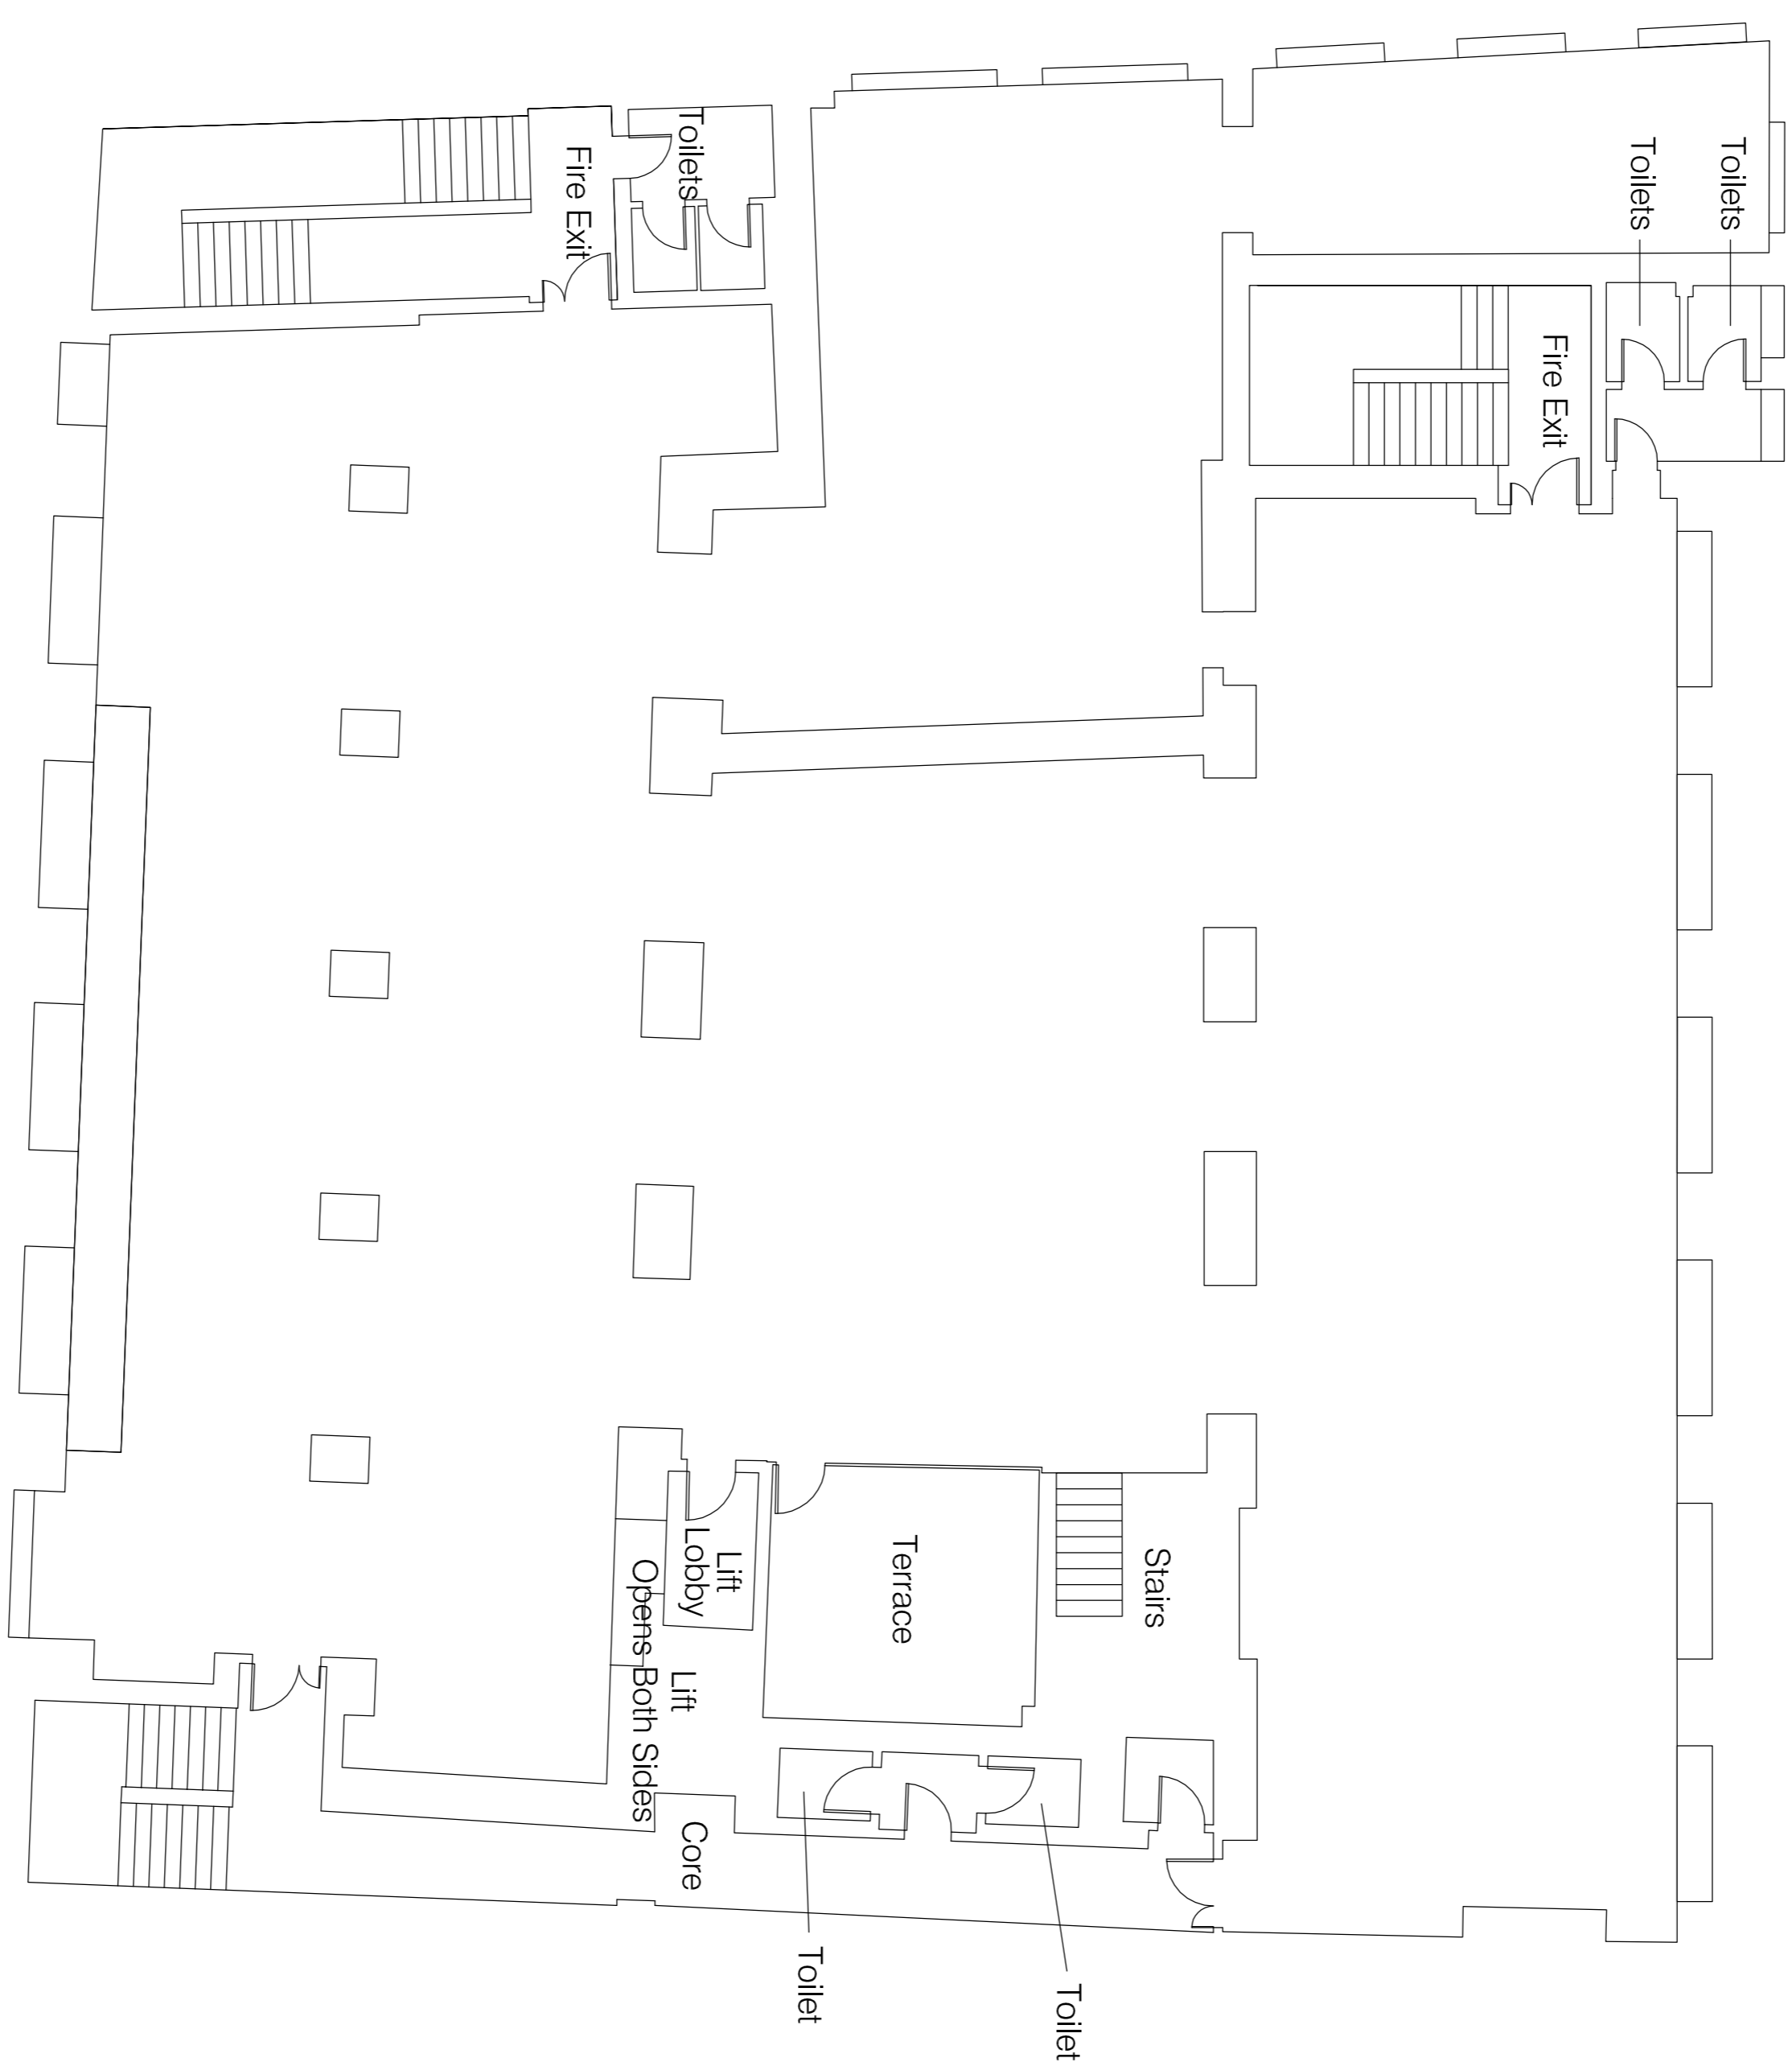

First Floor Plan

chrg. no.	cad ref
A0355-03	
date	scale
Feb 2017	1:100@A1
drawn	checked
KL	AA

Rev	Amendment	Date
-----	-----------	------

Purpose of issue

Client _____

Job
Stephenson Way

description
Existing First Floor Plan