


NOTES

DO NOT SCALE THIS DRAWING  
THIS DRAWING IS TO BE READ IN CONJUNCTION WITH ALL OTHER RELEVANT  
ARCHITECTURAL AND STRUCTURAL DRAWINGS

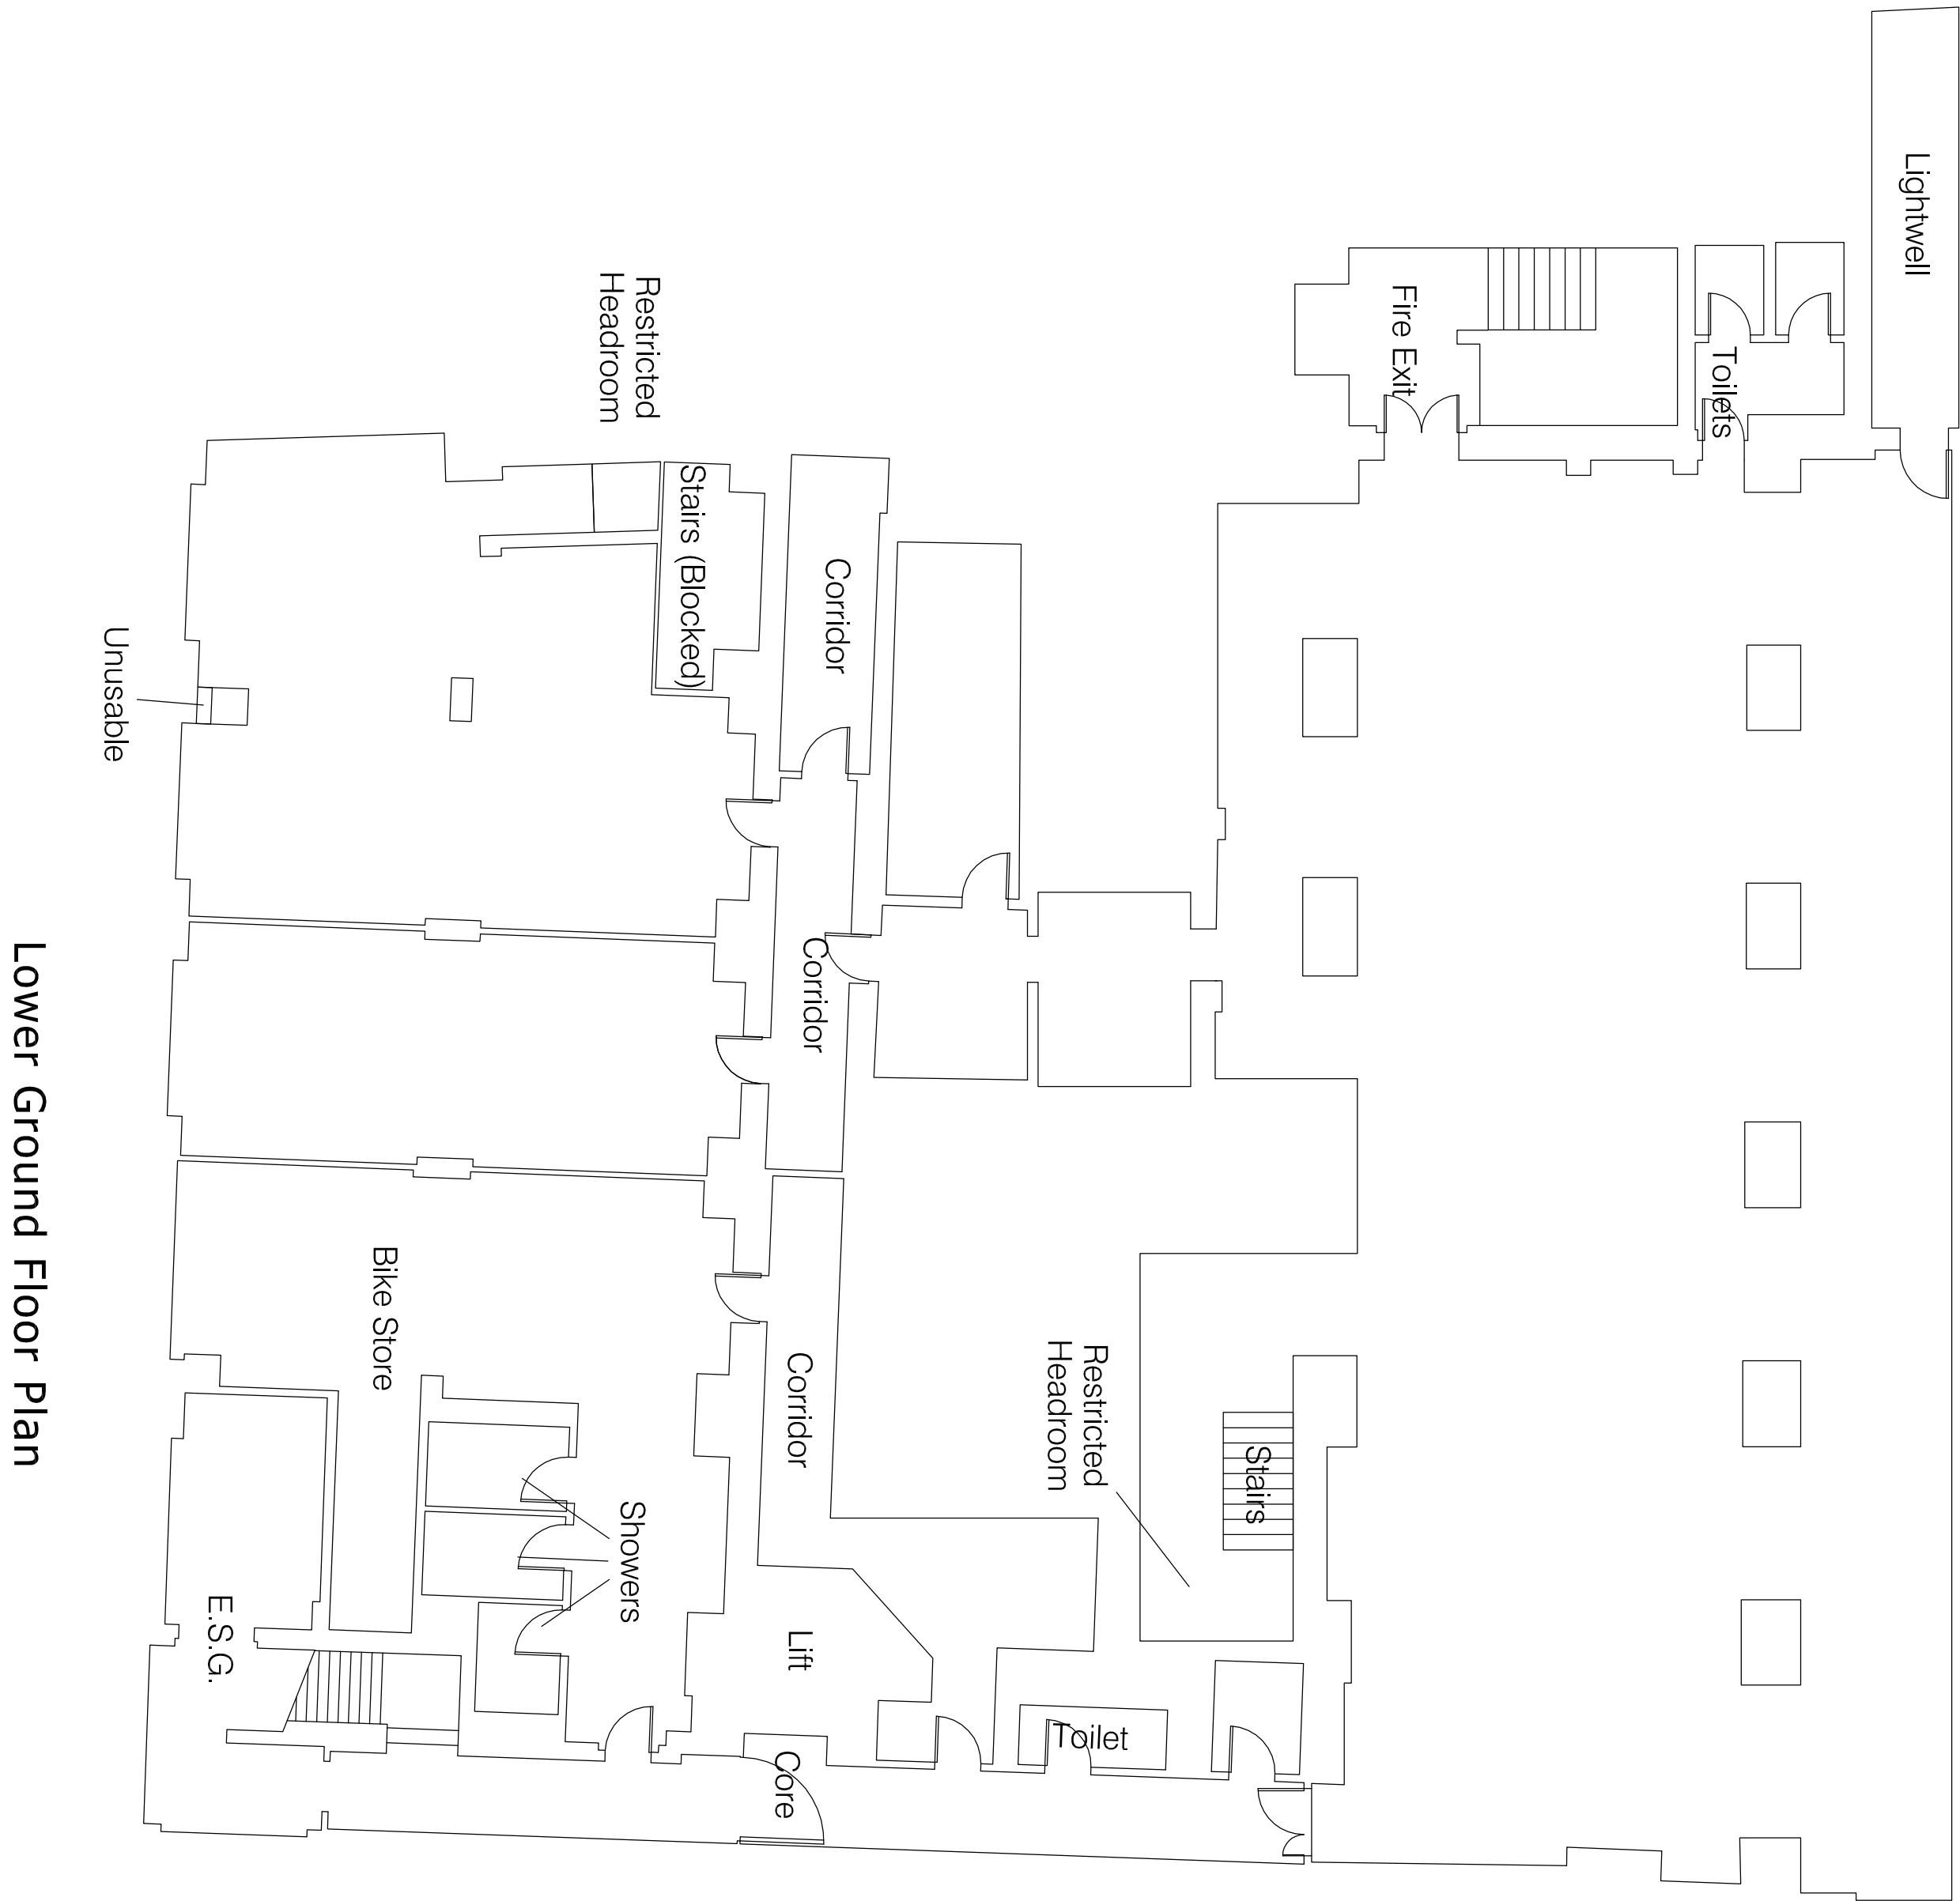

Lower Ground Floor Plan

job	
Stephenson Way	
description	

Existing Lower Ground Floor Plan	
----------------------------------	--

dra. no.		cod ref	
A0355-01			
date		scale	
Feb 2017		1:100@A1	
drawn		checked	
KIL		AA	

Rev		Attachment		Date	
Purpose of Issue					

client					