


AS APPROVED
Ref: 2015/3749/P

AS APPROVED
Ref: 2017/0459/P

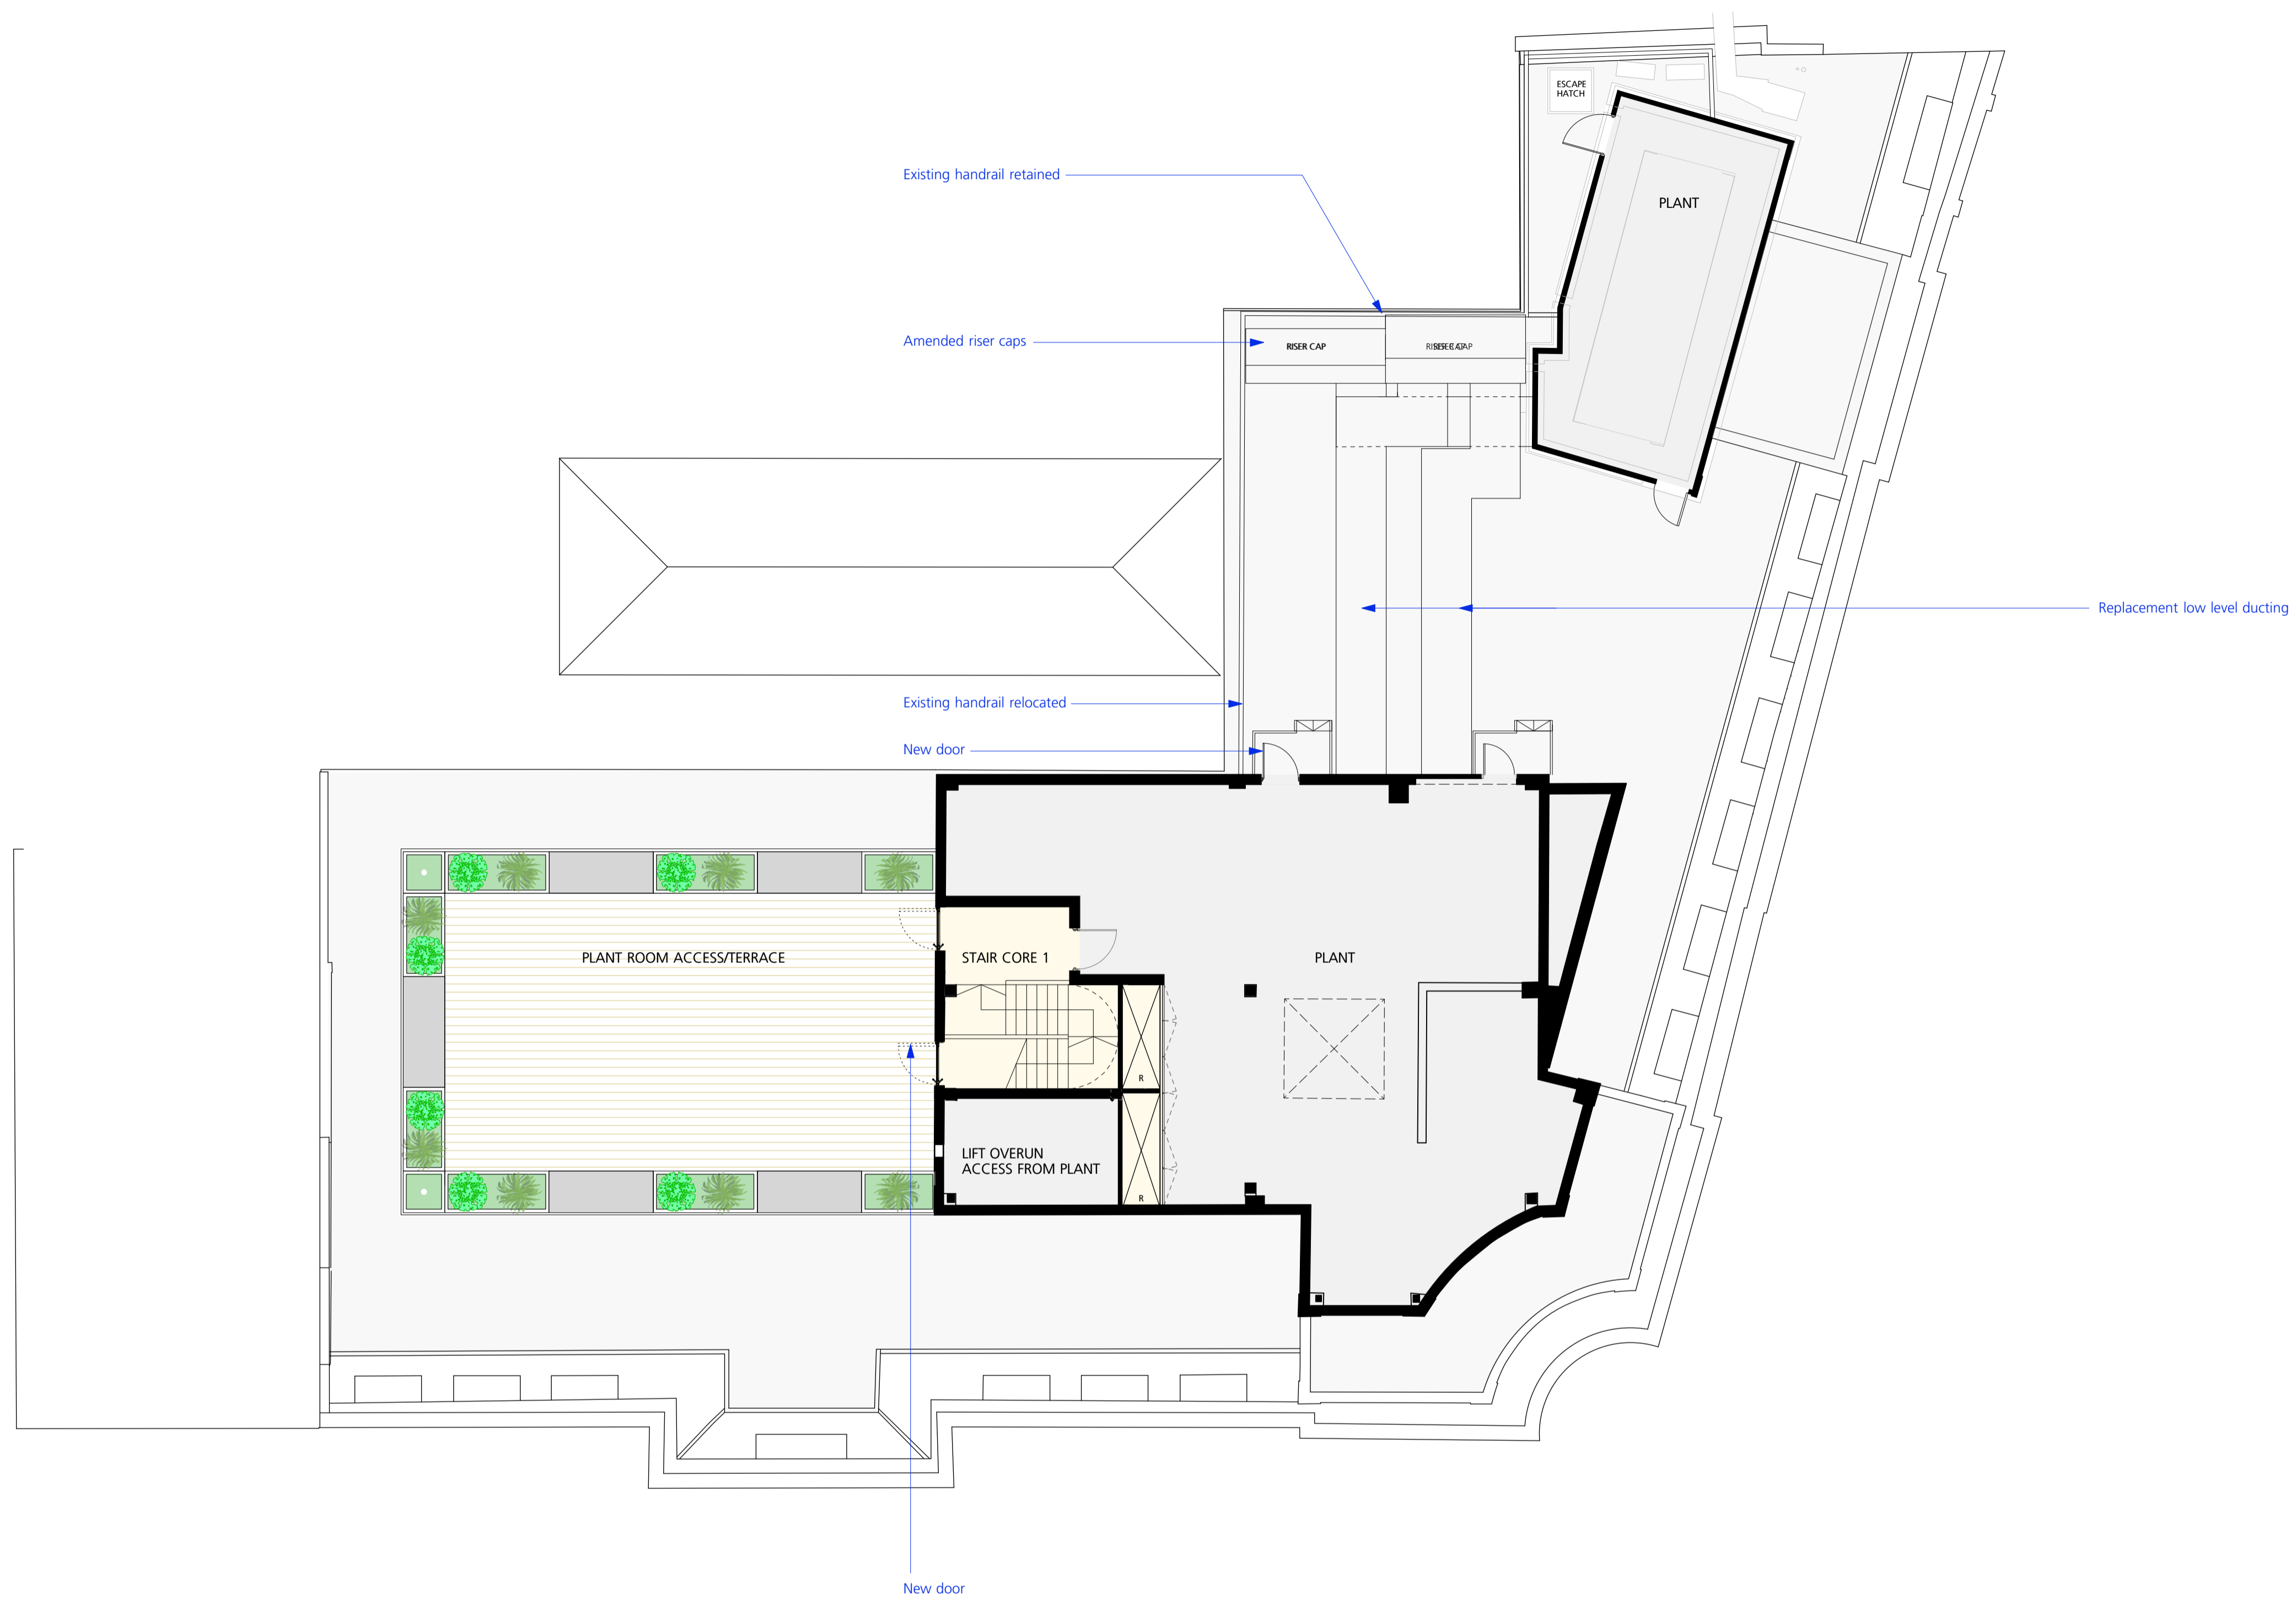

1 Proposed Roof Plan
1:100 at A1



DRAWING NOTES:
 All dimensions to be checked on site prior to commencement of any works, and/or preparation of any shop drawings.
 Sizes of and dimensions to any structural elements are indicative only. See structural engineers drawings for actual sizes/dimensions.
 Sizes of and dimensions to any service elements are indicative only. See service engineers drawings for actual sizes and dimensions.
 This drawing to be read in conjunction with all other Architect's drawings, specifications and other Consultants' information.
 All proprietary systems shown on this drawing are to be installed strictly in accordance with the Manufacturers/Suppliers recommended details.
 Any discrepancies between information shown on this drawing and any other contract information or manufacturers/suppliers recommendations is to be brought to the attention of the Architect.
 DO NOT SCALE FROM THIS DRAWING.

DRAWING NOTES:

PL2	REISSUED WITH ANNOTATIONS	28.02.17
PL2	ISSUED FOR PLANNING	13.01.17
PL	ISSUED FOR PLANNING	24.06.15
STATUS	REVISION	DATE

DRAWING		Proposed Roof Plan GA Plan	
SCALE	1:100 @ A1 (1:200 @ A3)	DRAWING FILE REF	895_Drawings_Plans
DATE	JUNE.2015	DRAWN BY	CA, NJ
DWG No.	895_GA_RF	REVISION	PL2
DRAWING STATUS		PLANNING	

Buckley Gray Yeoman	
Studio 4.04 The Tea Building 56 Shoreditch High Street London E1 6JJ T: 020 7033 9913 F: 020 7033 9914	
CLIENT	Friends Life Ltd
PROJECT	Bloomsbury Plaza

Information contained on this drawing is the sole copyright of Buckley Gray Yeoman and is not to be reproduced without their permission.