




FRONT ELEVATION  
South West

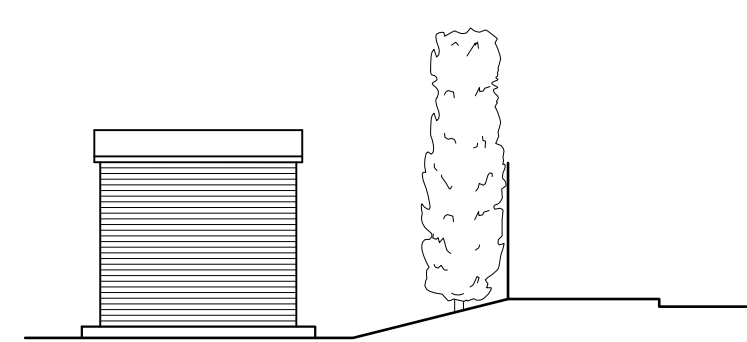



SIDE ELEVATION  
South East

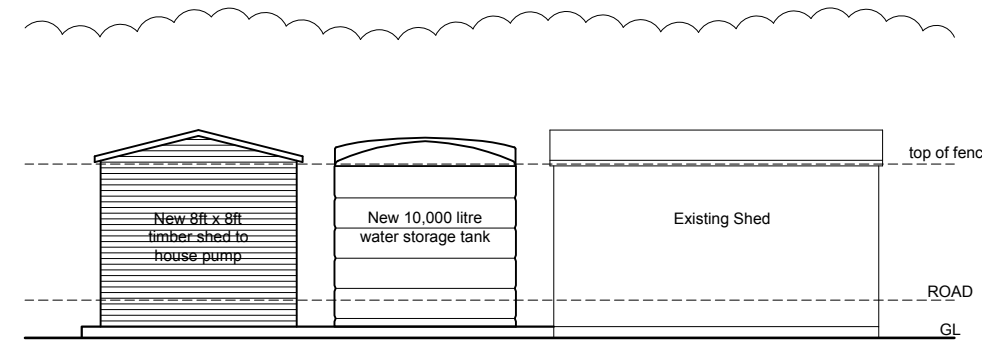


REAR ELEVATION  
North East

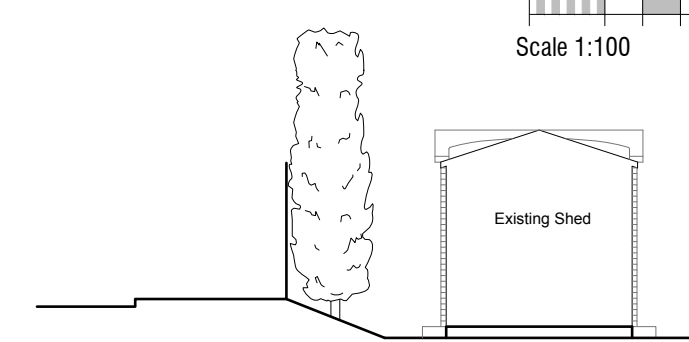

SIDE ELEVATION  
North West

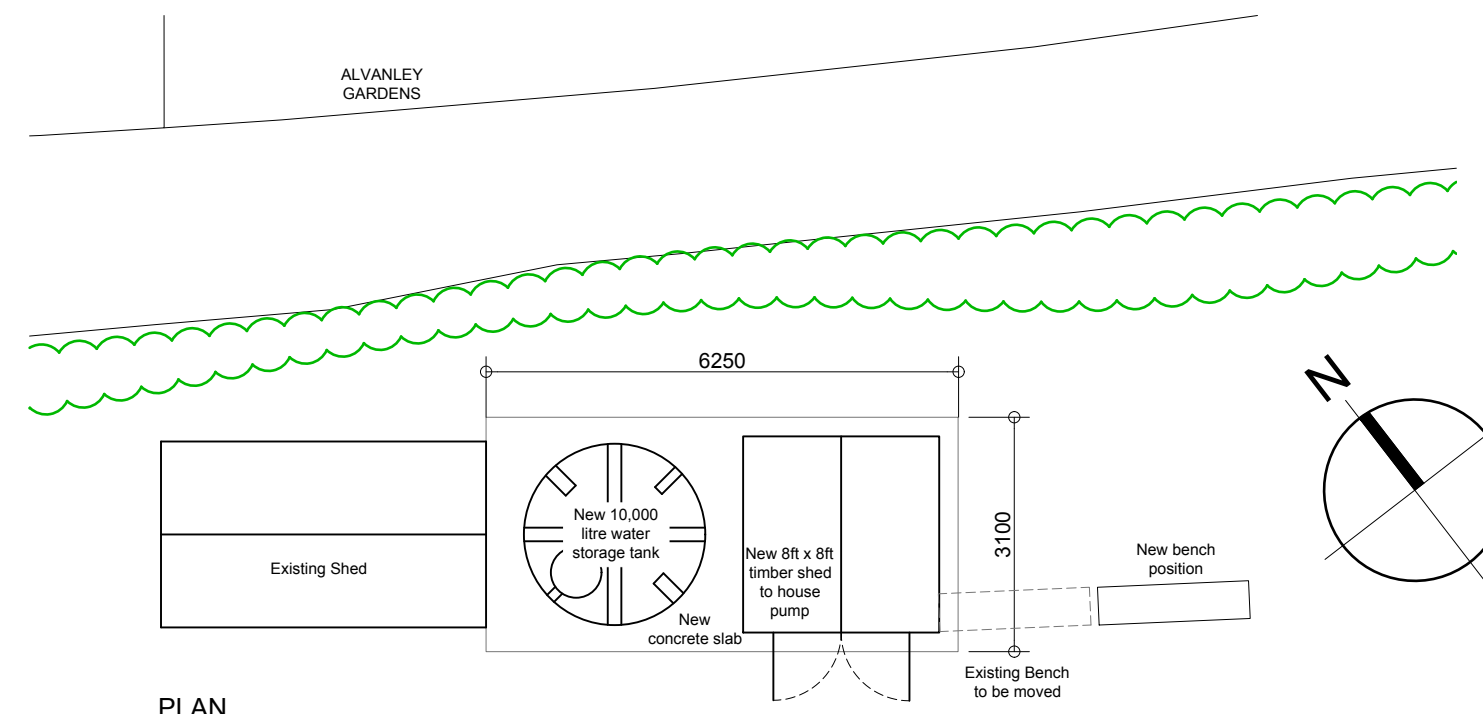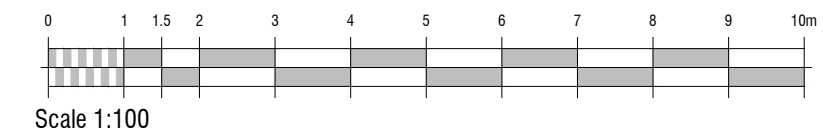

PLAN

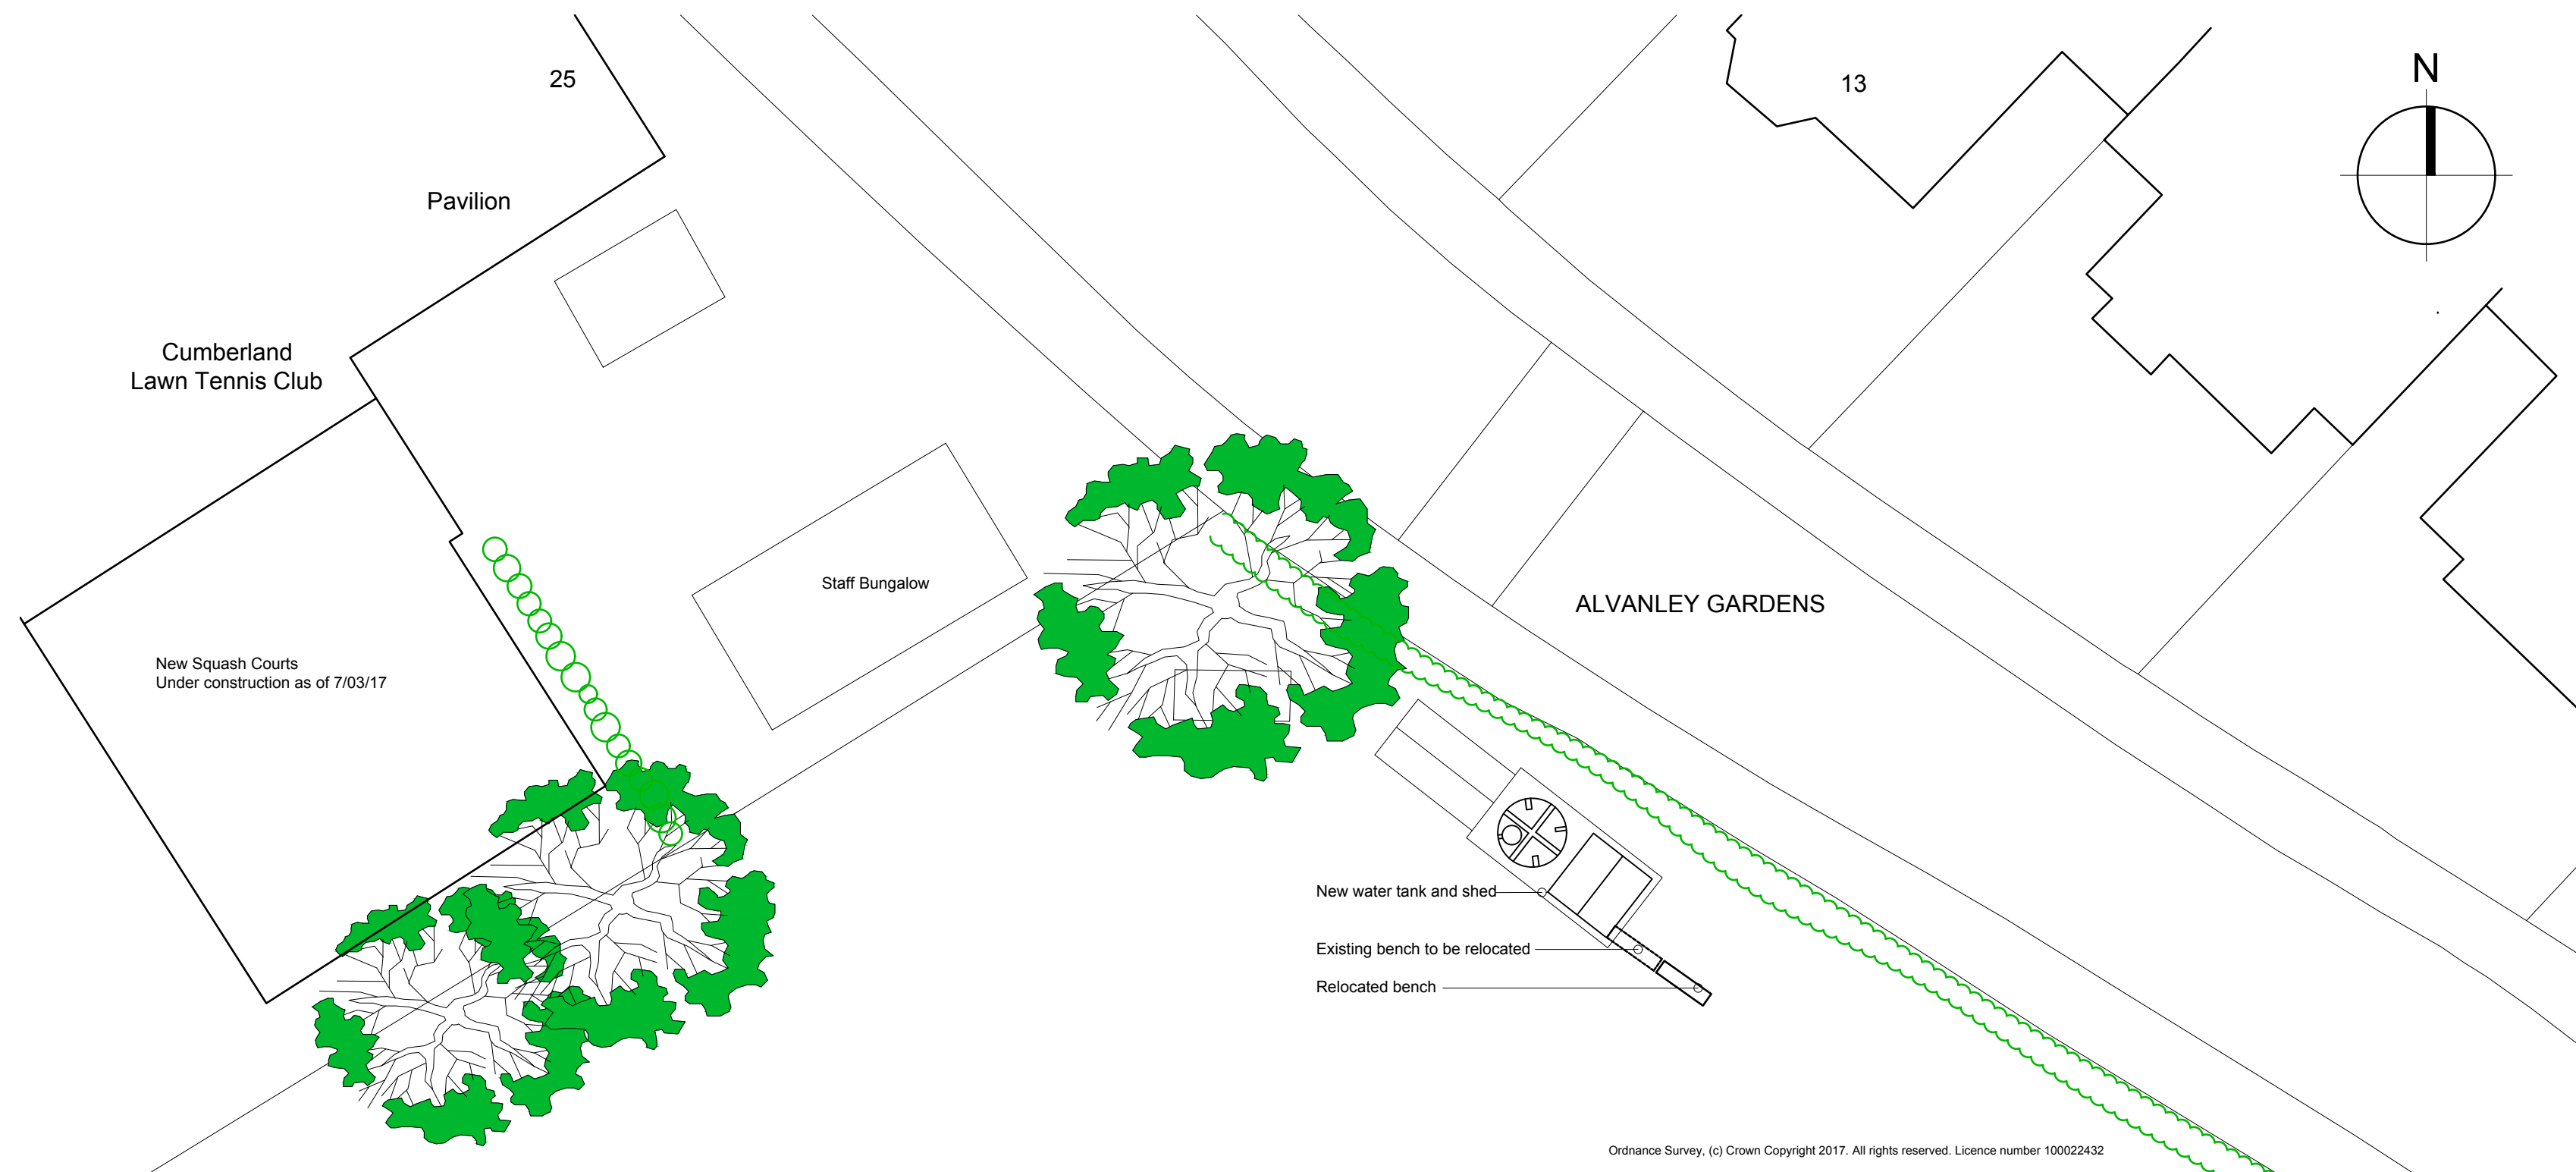

SITE PLAN  
(scale 1:200)

Ordnance Survey, (c) Crown Copyright 2017. All rights reserved. Licence number 100022432

revision revision notes date

project

**THE CUMBERLAND LAWN TENNIS CLUB, HAMPSTEAD**  
**PROPOSED NEW WATER TANK AND SHED**

drg title

**PROPOSED PLAN, ELEVATION AND SITE PLAN**

drawn by PB

**chdp**  
architecture

CHDP Architecture  
32, The City Business Centre, Hyde Street,  
Winchester, Hampshire, SO23 7TA  
T: (01962) 841404 W: chdp.co.uk

scale date job no. drg no. rev

**1:100 @ A2** **Mar 2017** **1426** **P02** **-**