



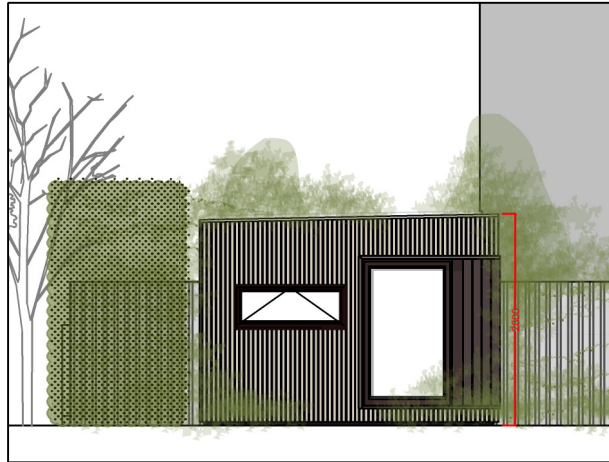


NORTH ELEVATION SCALE 1:100

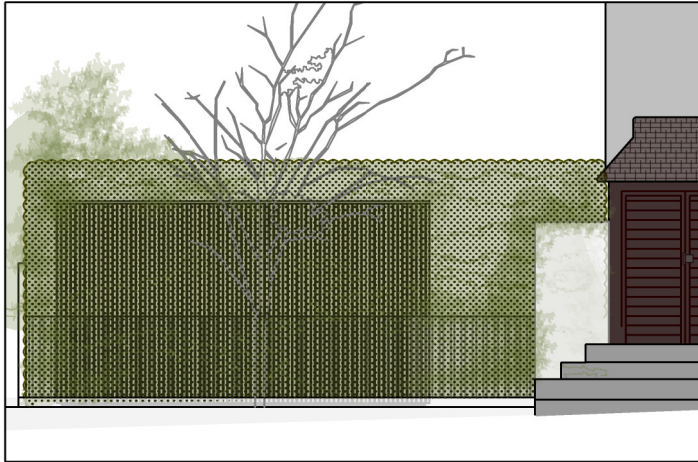


EAST ELEVATION SCALE 1:100




SOUTH ELEVATION SCALE 1:100

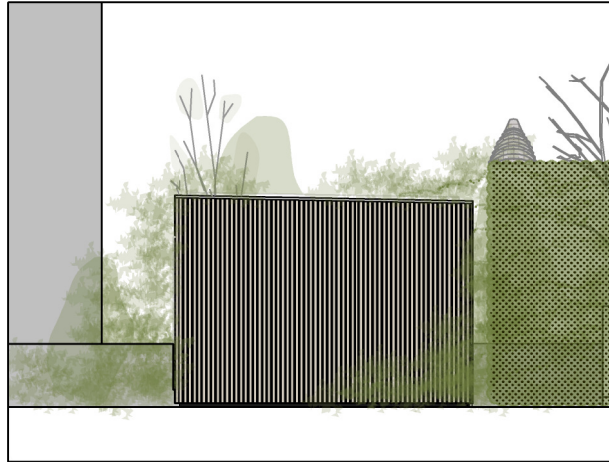

WEST ELEVATION SCALE 1:100

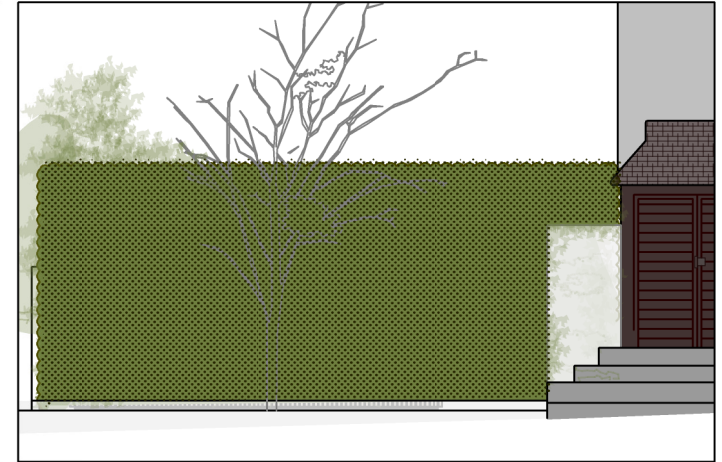

STREET VIEW
SOUTH ELEVATION SCALE 1:100

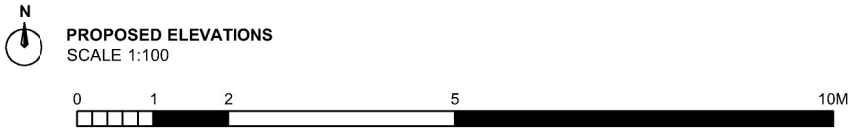

DRAWING PROPOSED ELEVATIONS	NOTES	DRAWN BY ZK	CHECKED BY	SCALE 1/100 @ A4	DATE 27.03.2017
STATUS PLANNING		DRAWING NUMBER 1710.PL.03			REVISION A

PROJECT PETER OPPENHEIMER	SITE ADDRESS 20 FROGNAL GARDENS LONDON NW3 6XA
STAGE PLANNING	

ecospace
architecture, naturally

3 ILIFFE YARD
LONDON SE17 3QA
T: 020 7703 4004
F: 020 7708 4750
E: info@ecospacestudios.com