

1 -

2 -


3 -

4 -

5 -



6 -

7 -

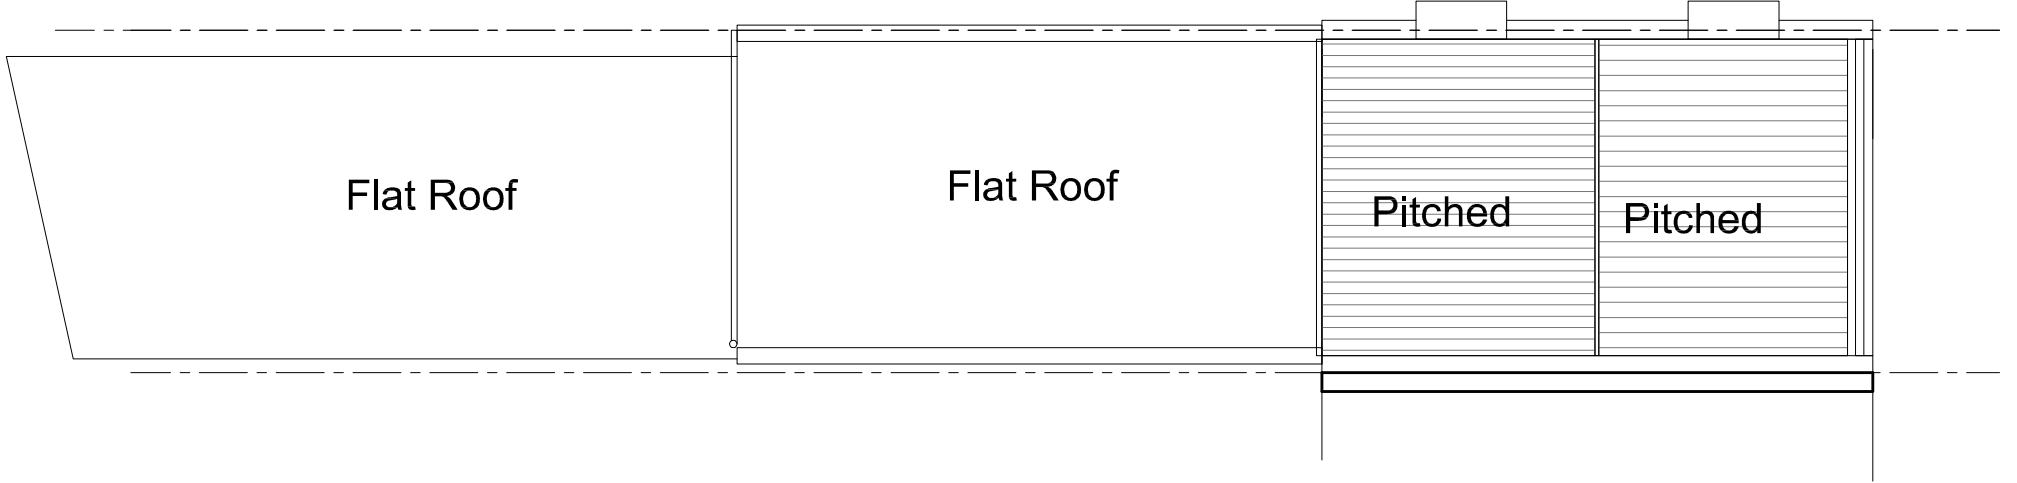


3A EXISTING ROOF PLAN

SCALE 1:50

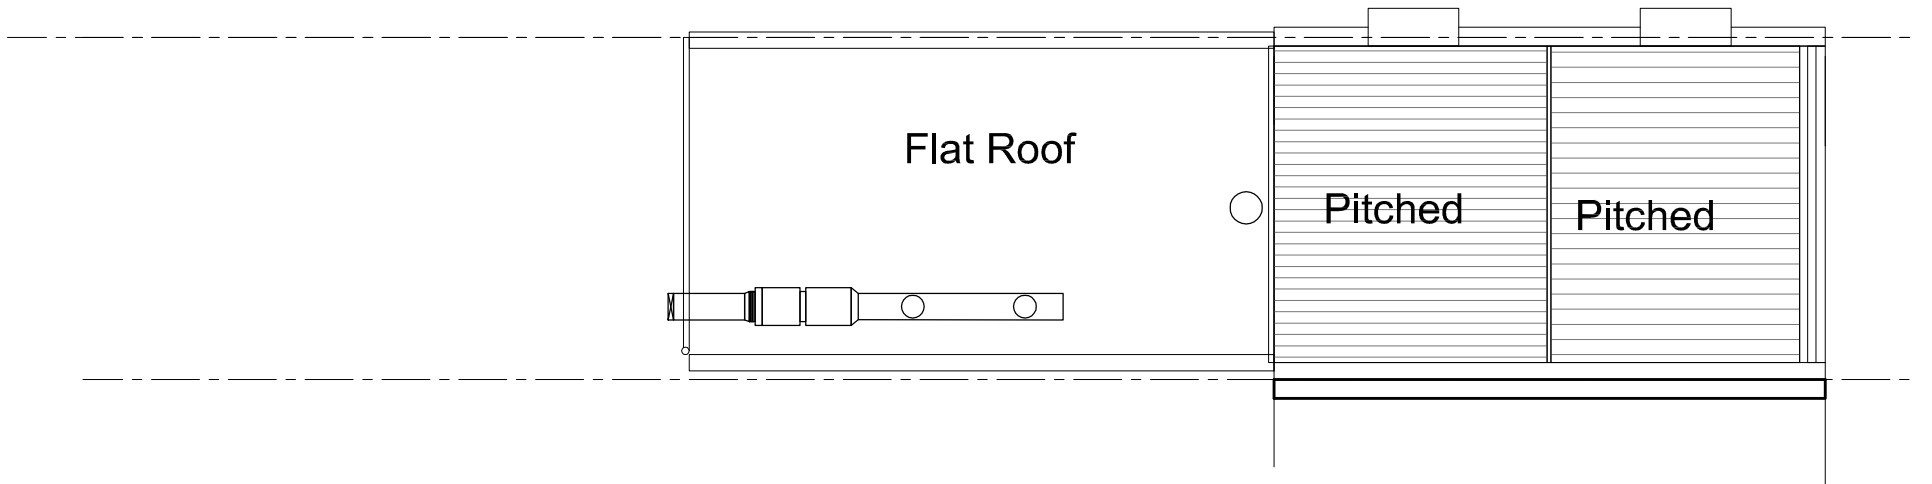 

7A PROPOSED ROOF PLAN

SCALE 1:50

 

 KOUPPARIS ASSOCIATES 0207 2676909/6874	Client Muzahid Miah	Drawing Title Existing and Proposed Roof plan	Project Number 16/0183	Drawing Number Sheet No. Rev. 16-183-11 -
	Project Title Shop Unit 121 Kentish Town Road, London NW1 8PB		Date 23/03/17	Revised -
Rev Date Description Rev By Ckd By				