


DO NOT SCALE FROM THIS DRAWING.
ALL DIMENSIONS TO BE CHECKED ON SITE.
ALL OMISSIONS AND DISCREPANCIES TO BE
REPORTED TO THE ARCHITECT IMMEDIATELY.

ALL RIGHTS RESERVED. THIS WORK IS COPYRIGHT
AND CANNOT BE REPRODUCED OR COPIED OR MODIFIED
IN ANY FORM OR BY ANY MEANS, GRAPHIC ELECTRONIC
OR MECHANICAL, INCLUDING PHOTOCOPYING WITHOUT
THE WRITTEN PERMISSION OF SQUIRE AND PARTNERS
ARCHITECTS.

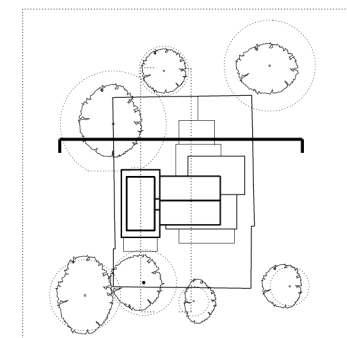

TO BE DEMOLISHED



Revision description	Date	Check	Rev
----------------------	------	-------	-----

Squire and Partners

77 Wicklow Street London WC1X 9JY
T: 020 7278 5555 F: 020 7239 0495

info@squireandpartners.com
www.squireandpartners.com


Project

26 Netherhall Gardens,
Hampstead,
London. NW3.

Drawing

Demolition East Elevation

Drawn	Date	Scale
GH	13/11/2013	1: 100@A1 1: 200@A3
Job number	Drawing number	Revision
04009	JC20_E_E_001	

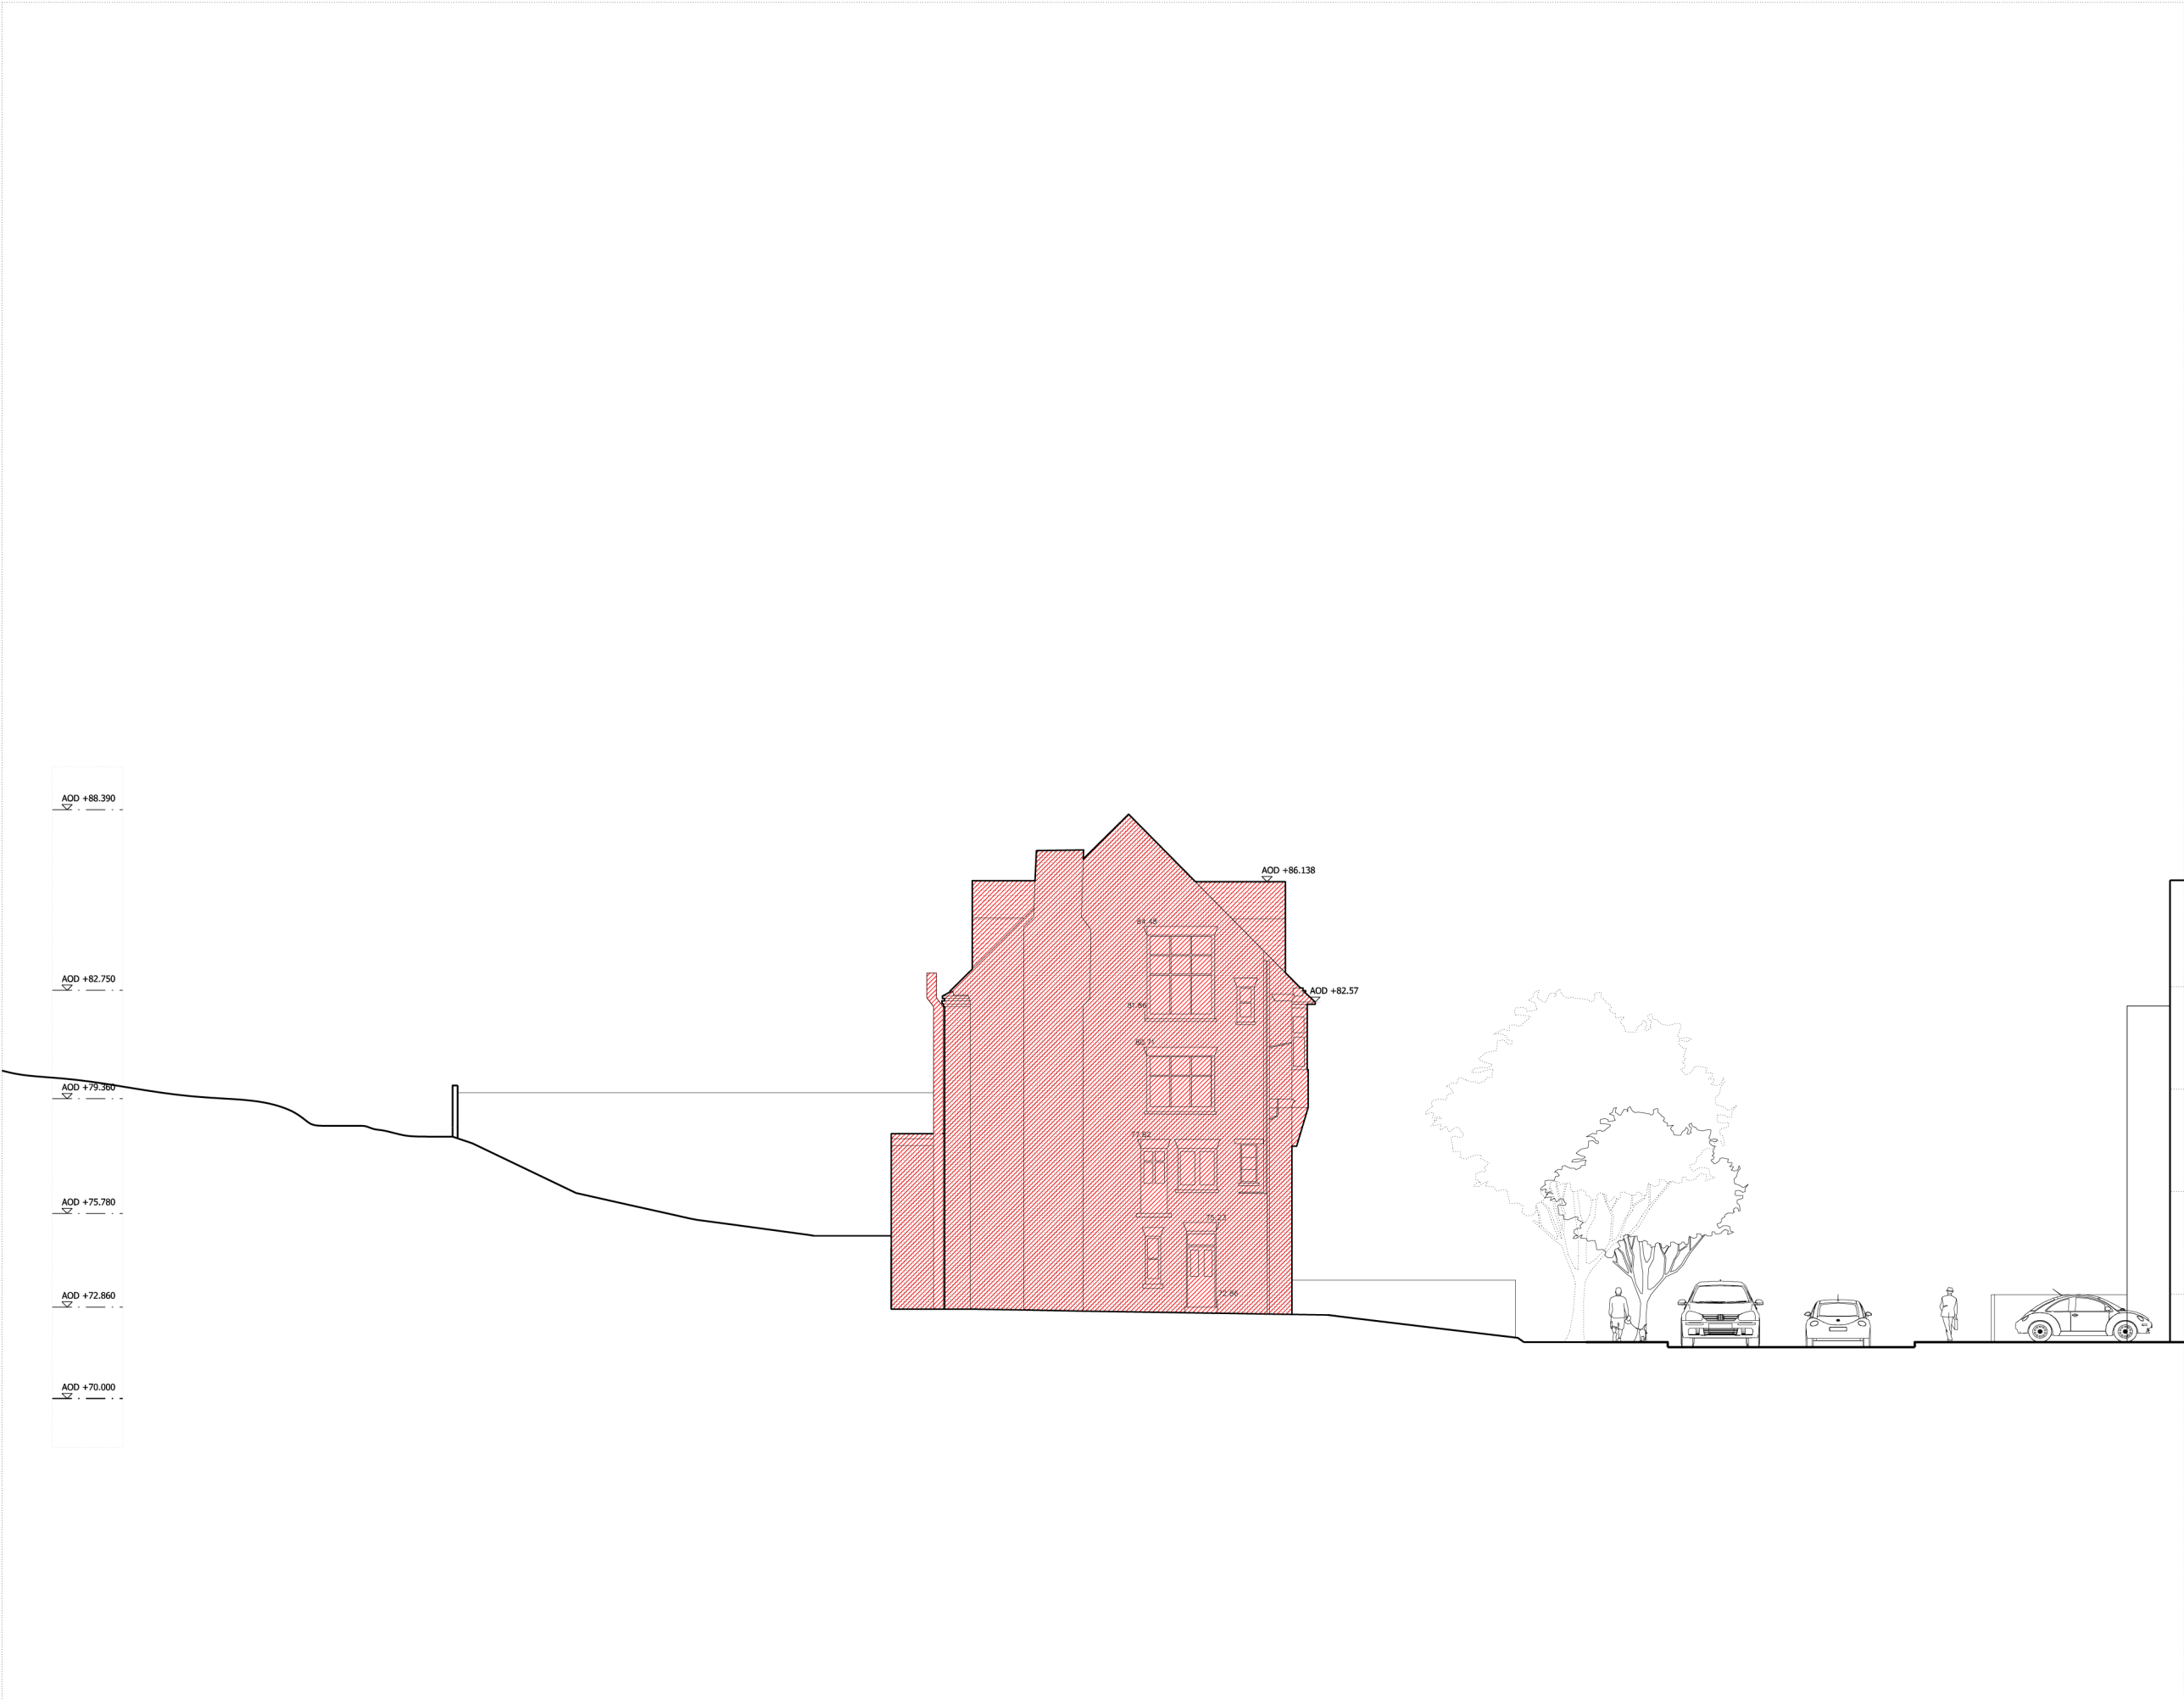


NOTES:

DO NOT SCALE FROM THIS DRAWING.

ALL DIMENSIONS TO BE CHECKED ON SITE.

ALL OMISSIONS AND DISCREPANCIES TO BE REPORTED TO THE ARCHITECT IMMEDIATELY.

ALL RIGHTS RESERVED. THIS WORK IS COPYRIGHT AND CANNOT BE REPRODUCED OR COPIED OR MODIFIED IN ANY FORM OR BY ANY MEANS, GRAPHIC ELECTRONIC OR MECHANICAL, INCLUDING PHOTOCOPYING WITHOUT THE WRITTEN PERMISSION OF SQUIRE AND PARTNERS ARCHITECTS.

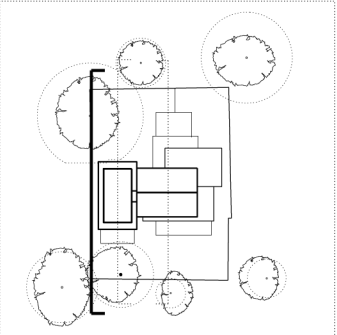

Revision description	Date	Check	Rev
----------------------	------	-------	-----

Squire and Partners


77 Wicklow Street London WC1X 9JY
T: 020 7278 5555 F: 020 7239 0495

info@squireandpartners.com
www.squireandpartners.com

Project
26 Netherhall Gardens,
Hampstead,
London. NW3.

Drawing
Demolition North Elevation

Drawn	Date	Scale
EC	27/02/2013	1: 100@A1 1: 500@A3
Job number	Drawing number	Revision
04009	JC20_E_N_001	-

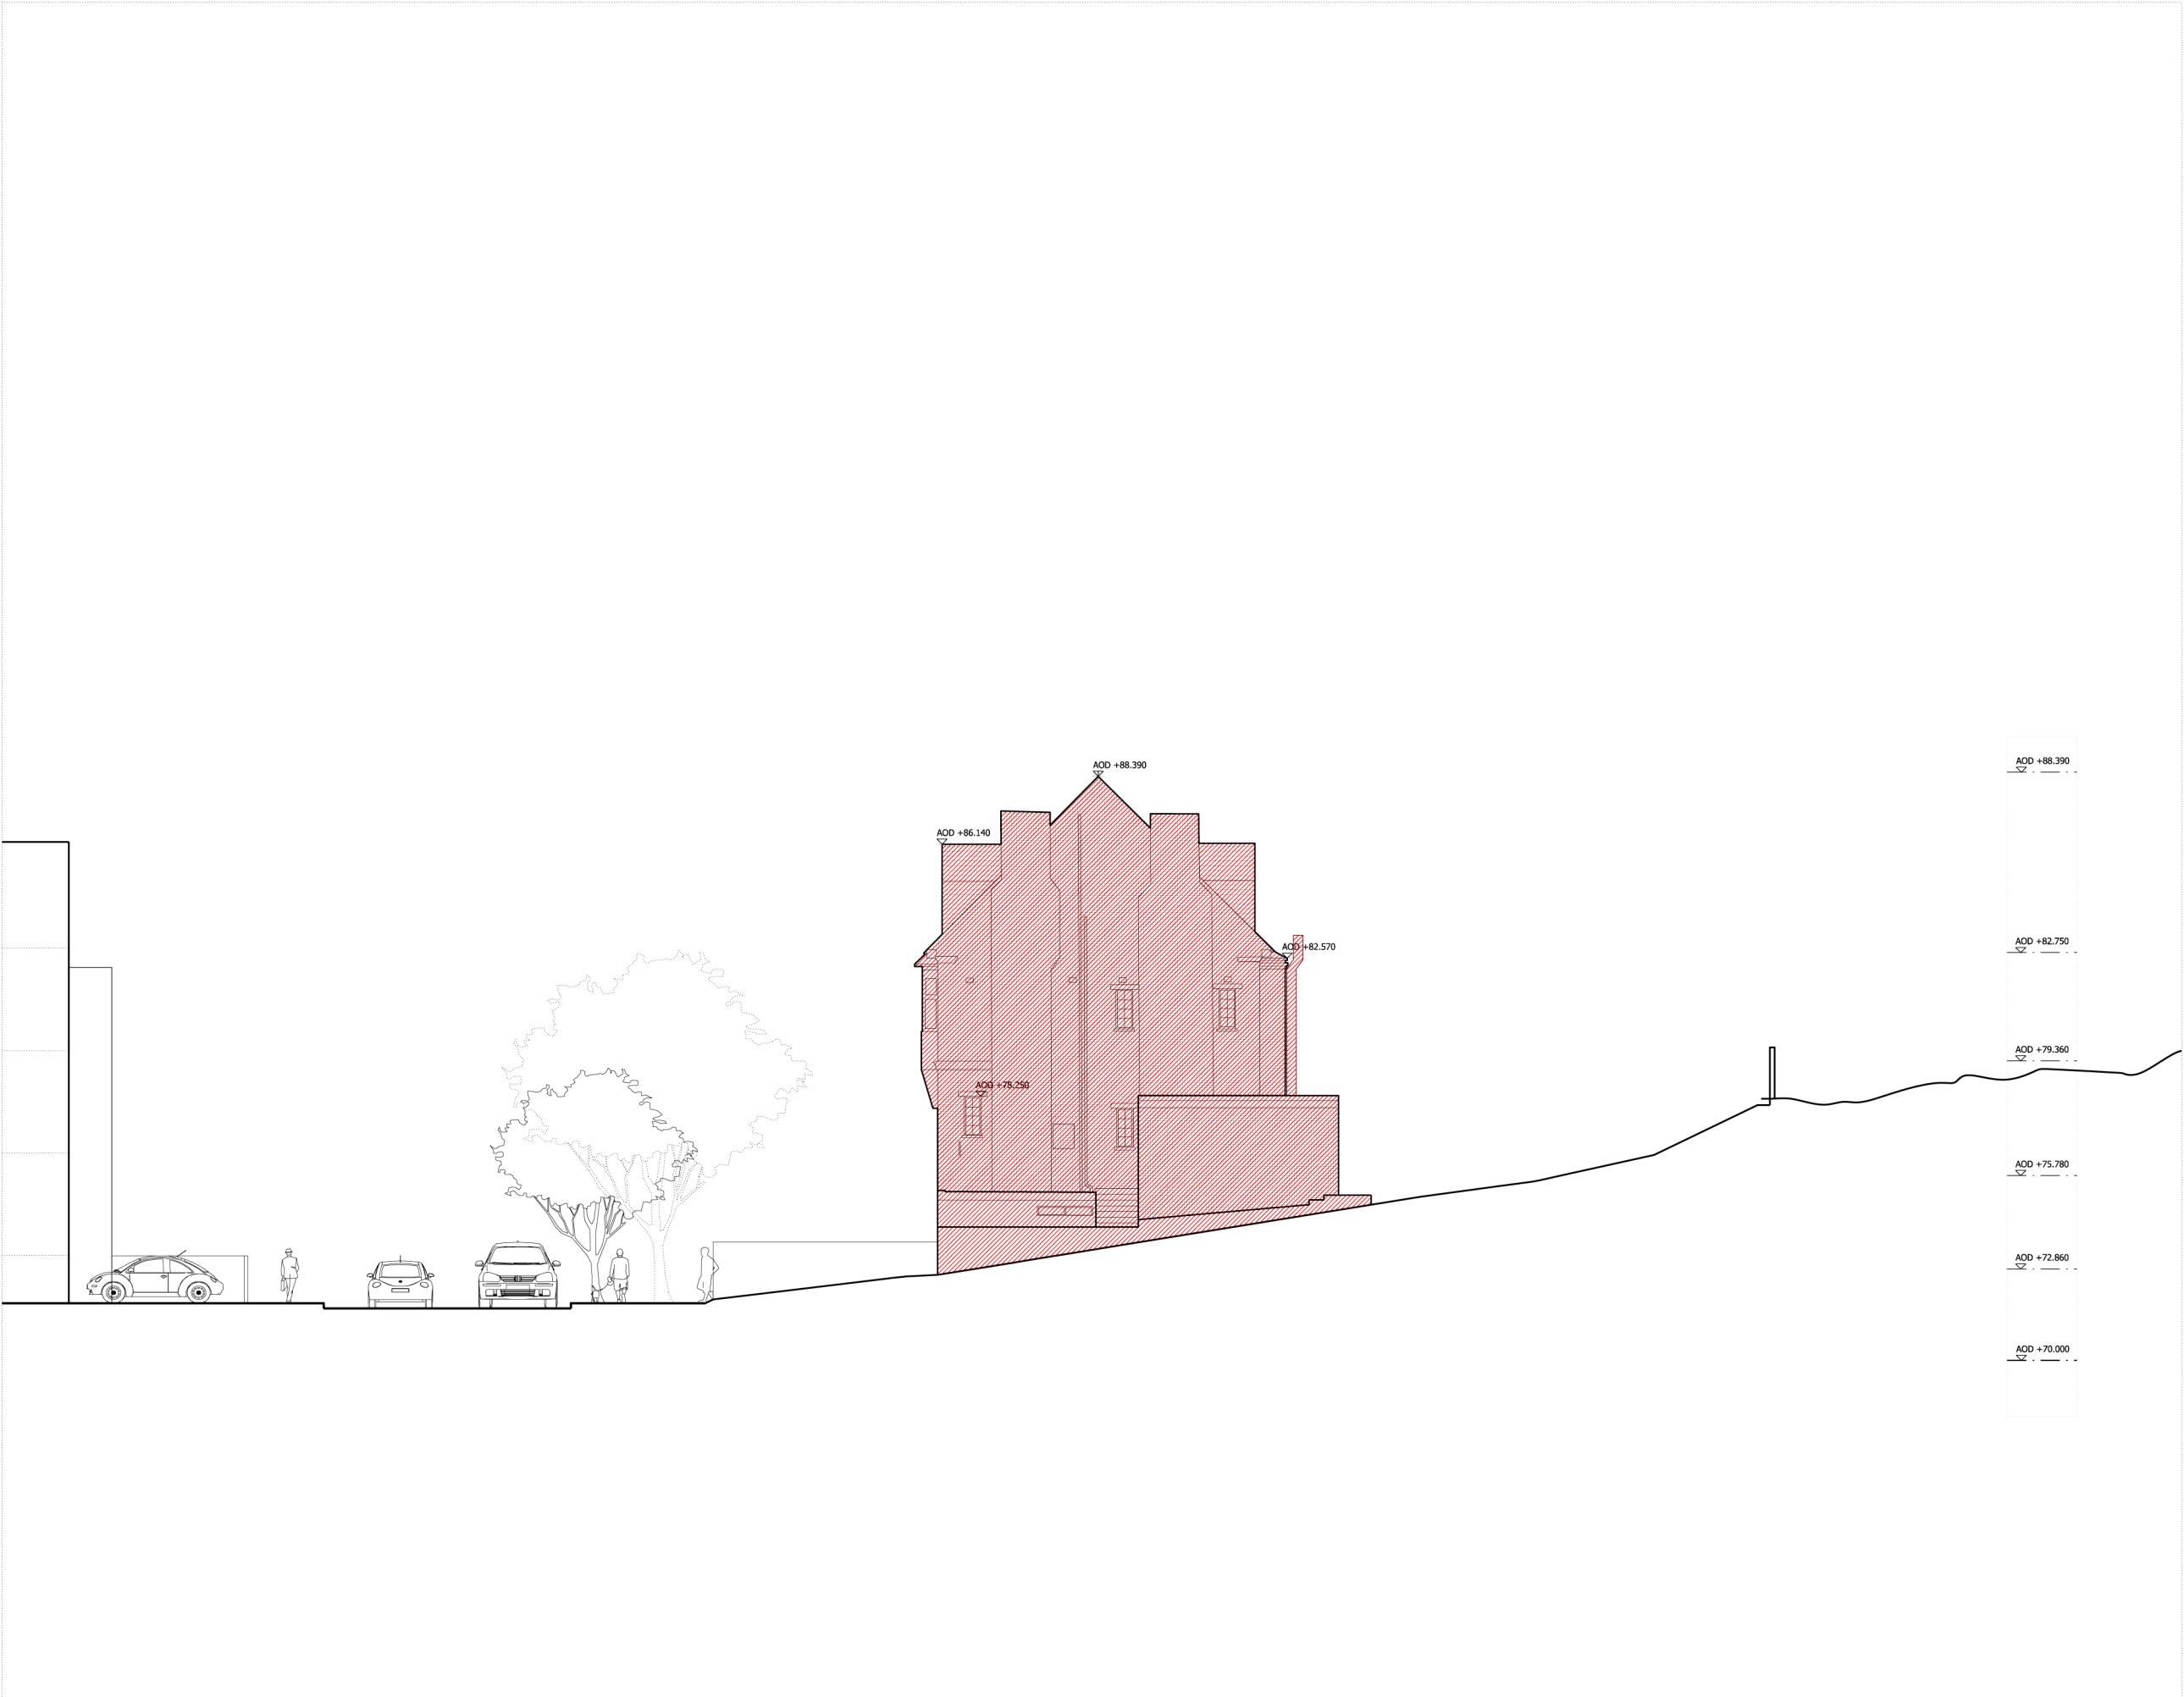


NOTES:

DO NOT SCALE FROM THIS DRAWING.

ALL DIMENSIONS TO BE CHECKED ON SITE.

ALL OMISSIONS AND DISCREPANCIES TO BE REPORTED TO THE ARCHITECT IMMEDIATELY.

ALL RIGHTS RESERVED. THIS WORK IS COPYRIGHT AND CANNOT BE REPRODUCED OR COPIED OR MODIFIED IN ANY FORM OR BY ANY MEANS, GRAPHIC ELECTRONIC OR MECHANICAL, INCLUDING PHOTOCOPYING WITHOUT THE WRITTEN PERMISSION OF SQUIRE AND PARTNERS ARCHITECTS.

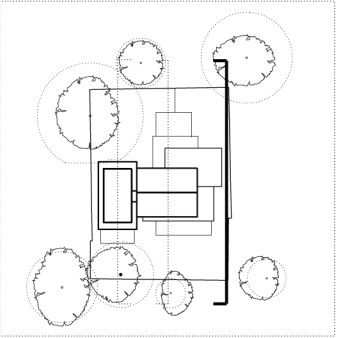

Revision description	Date	Check	Rev
----------------------	------	-------	-----

Squire and Partners

77 Wicklow Street London WC1X 9JY
T: 020 7278 5555 F: 020 7239 0495

info@squireandpartners.com
www.squireandpartners.com

Project
26 Netherhall Gardens,
Hampstead,
London. NW3.

Drawing
Demolition South Elevation


Drawn	Date	Scale
EC	27/02/2013	1: 100@A1 1: 500@A3
Job number	Drawing number	Revision
04009	JC20_E_S_001	



NOTES:

DO NOT SCALE FROM THIS DRAWING.
ALL DIMENSIONS TO BE CHECKED ON SITE.
ALL OMISSIONS AND DISCREPANCIES TO BE REPORTED TO THE ARCHITECT IMMEDIATELY.

ALL RIGHTS RESERVED. THIS WORK IS COPYRIGHT AND CANNOT BE REPRODUCED OR COPIED OR MODIFIED IN ANY FORM OR BY ANY MEANS, GRAPHIC ELECTRONIC OR MECHANICAL, INCLUDING PHOTOCOPYING WITHOUT THE WRITTEN PERMISSION OF SQUIRE AND PARTNERS ARCHITECTS.

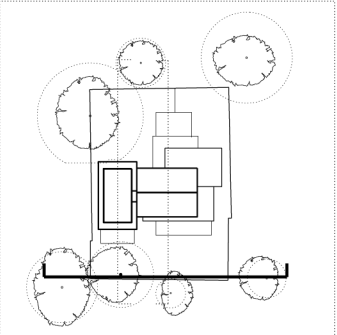

Revision description	Date	Check	Rev
----------------------	------	-------	-----

Squire and Partners


77 Wicklow Street London WC1X 9JY
T: 020 7278 5555 F: 020 7239 0495

info@squireandpartners.com
www.squireandpartners.com

Project
26 Netherhall Gardens,
Hampstead,
London. NW3.


Drawing
Existing West Elevation

Drawn	Date	Scale
AAN	07/02/2013	1: 100@A1 1: 500@A3
Job number	Drawing number	Revision
04009	JC20_E_W_001	-

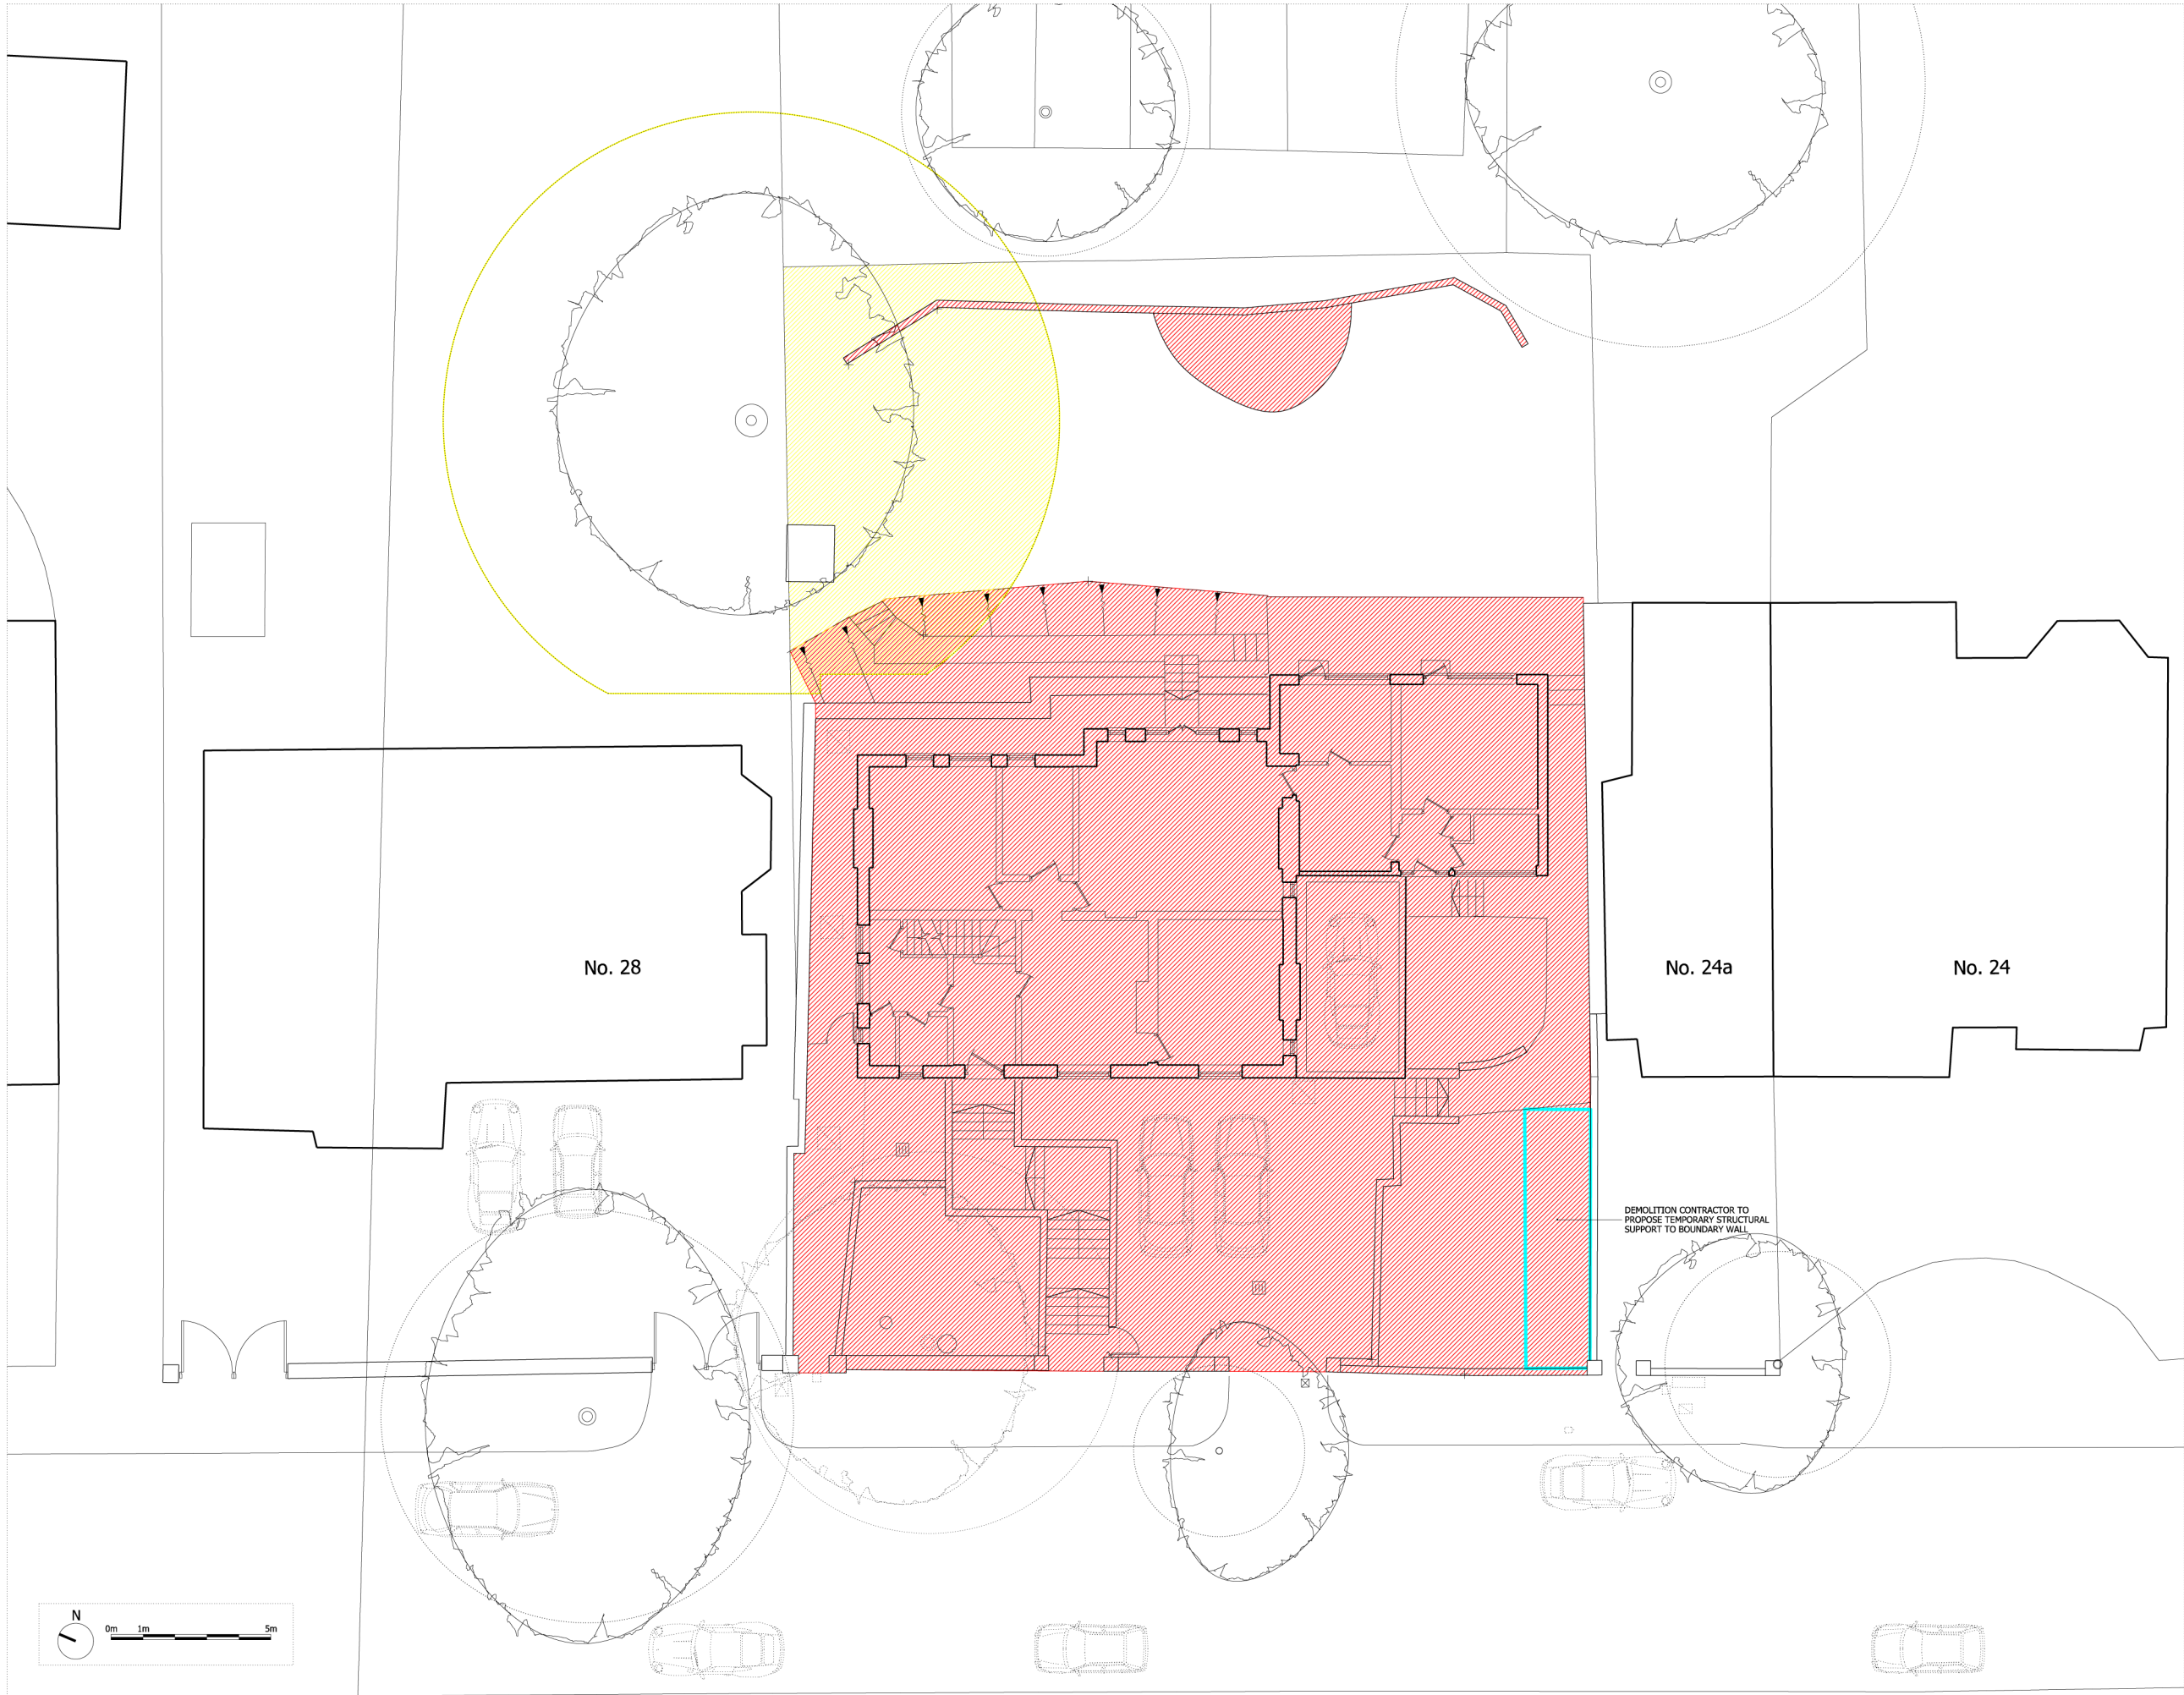

NOTES:
DO NOT SCALE FROM THIS DRAWING.
ALL DIMENSIONS TO BE CHECKED ON SITE.
ALL OMISSIONS AND DISCREPANCIES TO BE REPORTED TO THE ARCHITECT IMMEDIATELY.

ALL RIGHTS RESERVED. THIS WORK IS COPYRIGHT AND CANNOT BE REPRODUCED OR COPIED OR MODIFIED IN ANY FORM OR BY ANY MEANS, GRAPHIC ELECTRONIC OR MECHANICAL, INCLUDING PHOTOCOPYING WITHOUT THE WRITTEN PERMISSION OF SQUIRE AND PARTNERS ARCHITECTS.

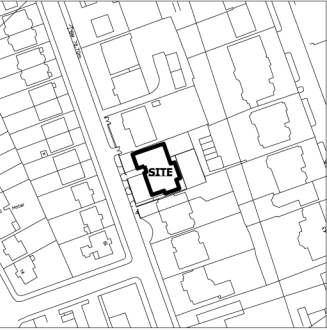

TO BE DEMOLISHED

AREA OF TREE TO BE PROTECTED DURING DEMOLITION

Revision description	Date	Check	Rev
----------------------	------	-------	-----

Squire and Partners


77 Wicklow Street London WC1X 9JY
T: 020 7278 5555 F: 020 7239 0495

info@squireandpartners.com
www.squireandpartners.com

Project
26 Netherhall Gardens,
Hampstead,
London. NW3.

Drawing
Demolition
Ground Floor Plan

Drawn	Date	Scale
EC	18/02/2013	1: 100@A1 1: 500@A3
Job number	Drawing number	Revision
04009	JC20_P_00_001	

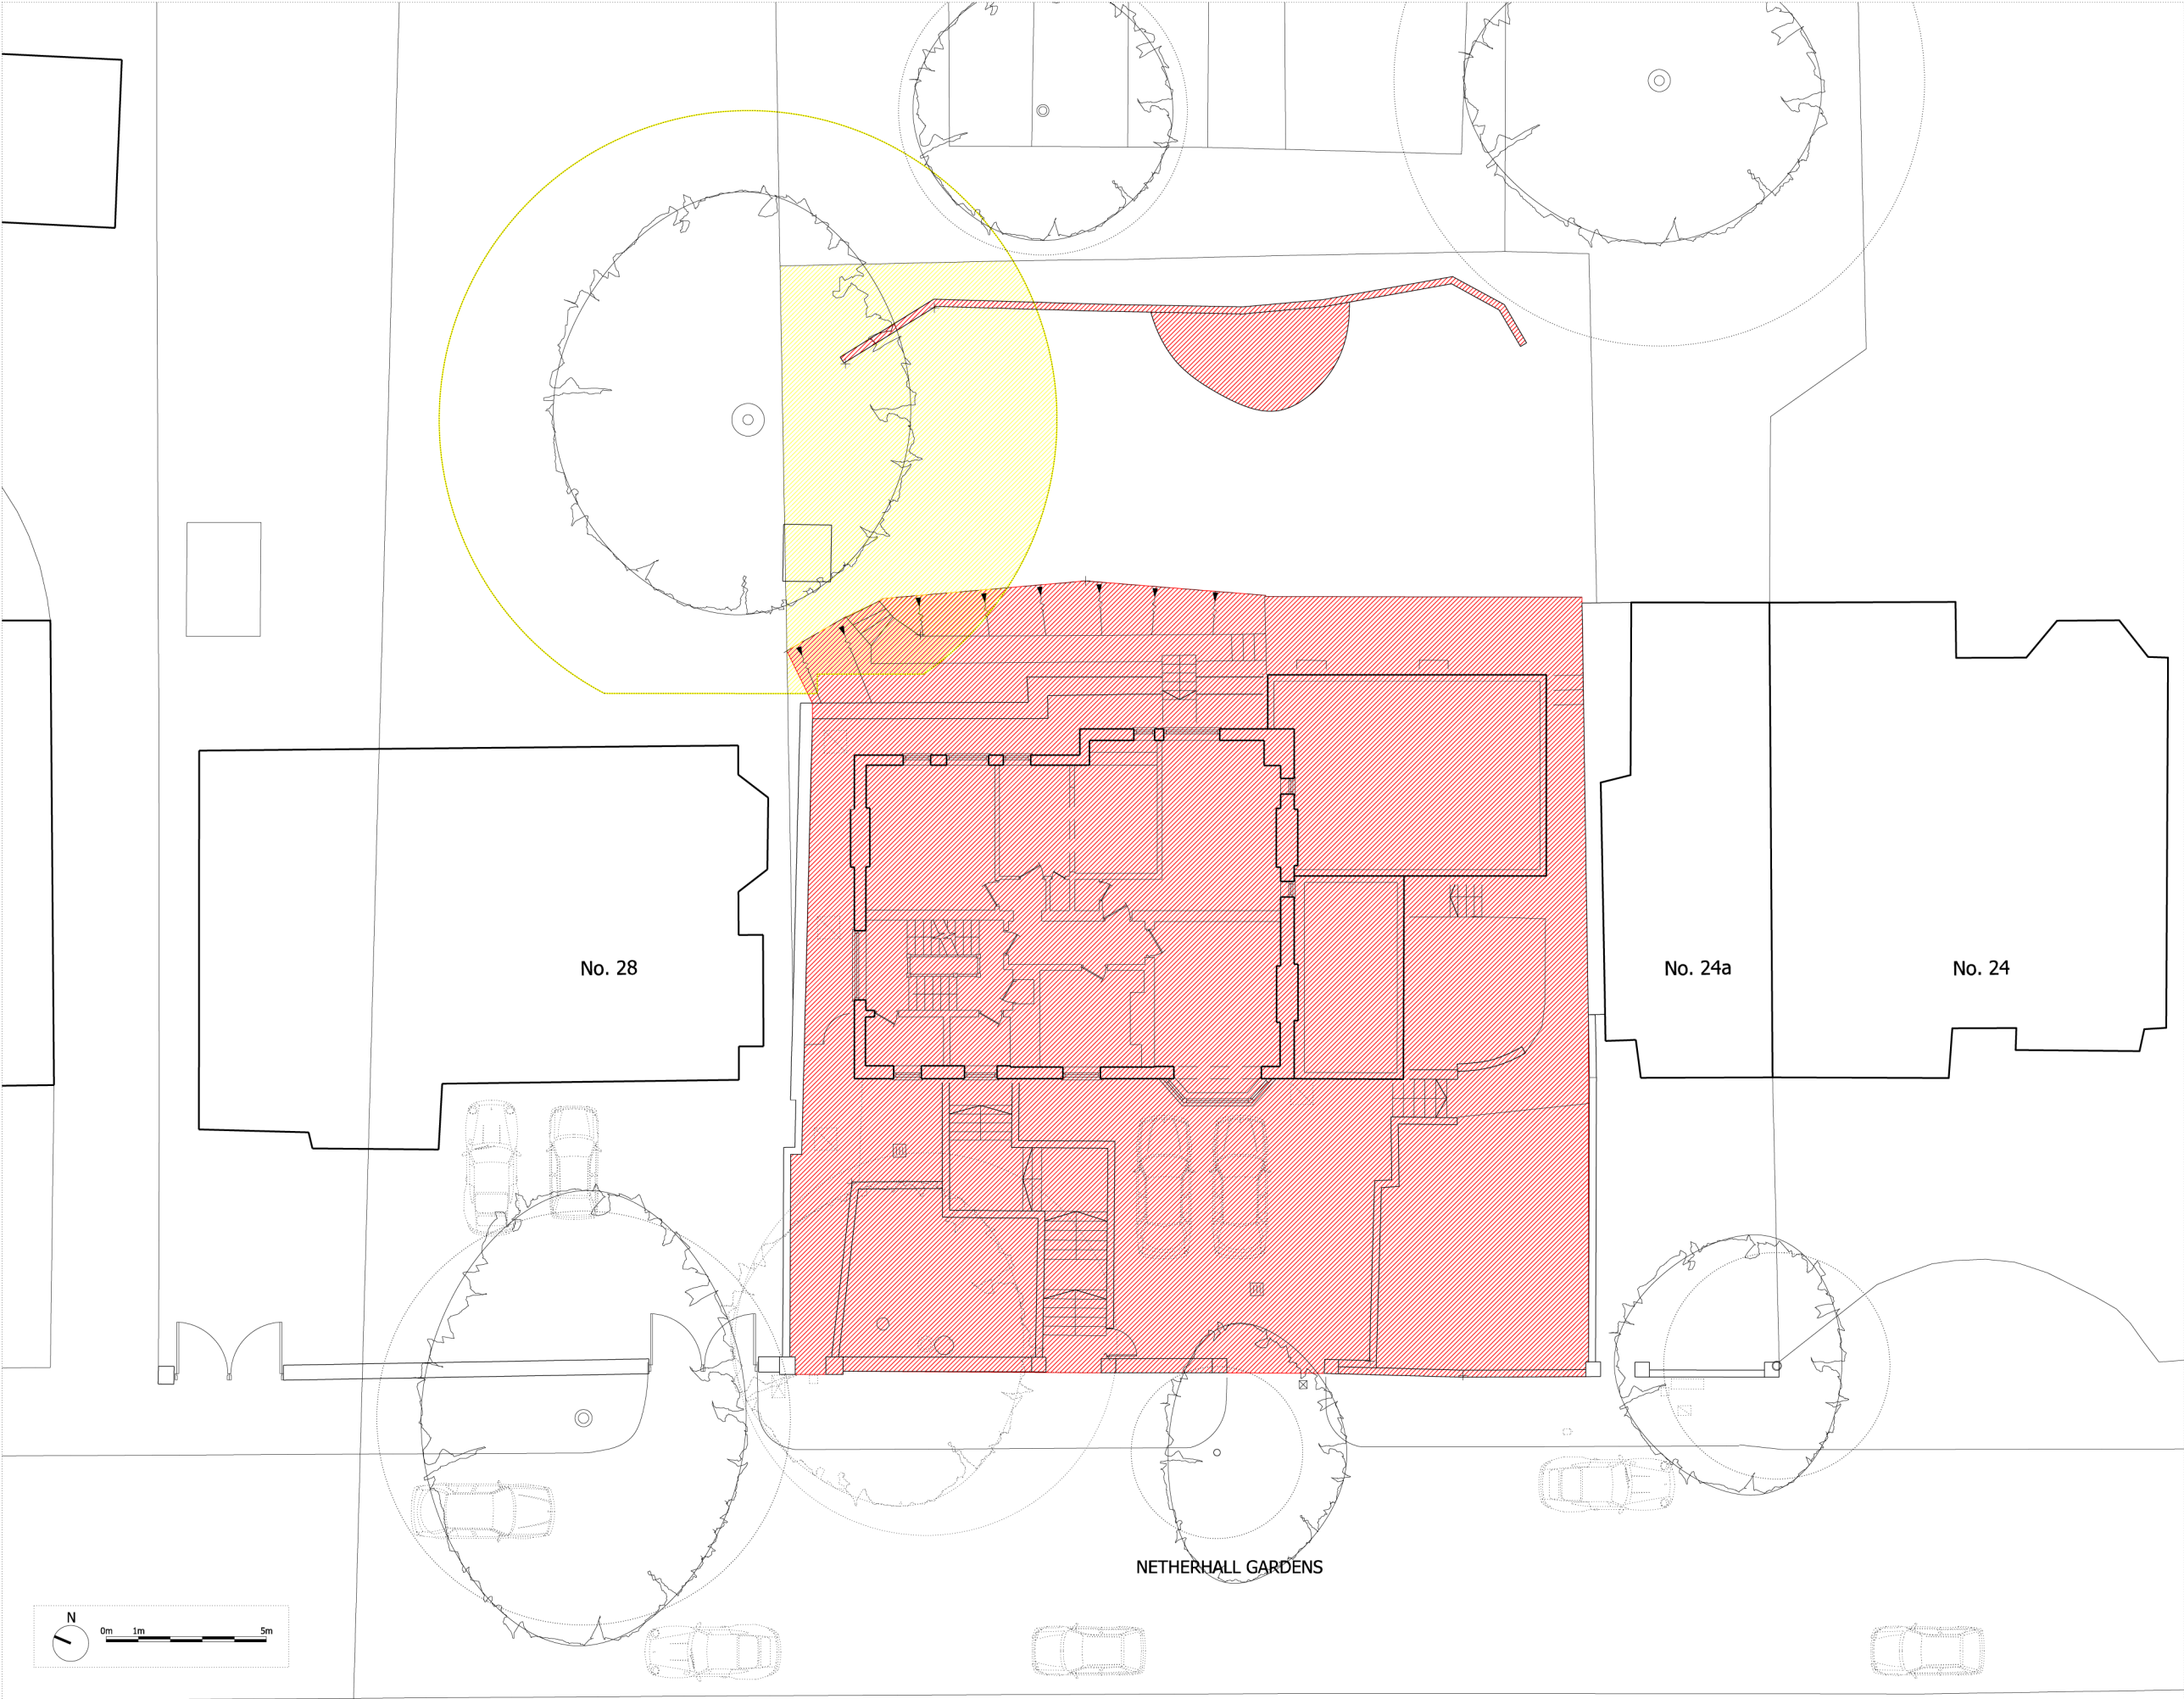


NOTES:

DO NOT SCALE FROM THIS DRAWING.

ALL DIMENSIONS TO BE CHECKED ON SITE.

ALL OMISSIONS AND DISCREPANCIES TO BE REPORTED TO THE ARCHITECT IMMEDIATELY.

ALL RIGHTS RESERVED. THIS WORK IS COPYRIGHT AND CANNOT BE REPRODUCED OR COPIED OR MODIFIED IN ANY FORM OR BY ANY MEANS, GRAPHIC ELECTRONIC OR MECHANICAL, INCLUDING PHOTOCOPYING WITHOUT THE WRITTEN PERMISSION OF SQUIRE AND PARTNERS ARCHITECTS.

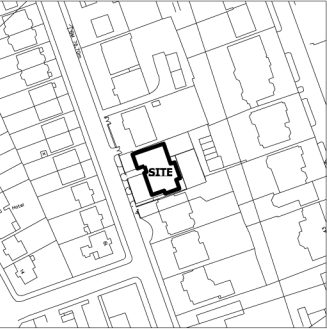

Revision description	Date	Check	Rev
----------------------	------	-------	-----

Squire and Partners


77 Wicklow Street London WC1X 9JY
T: 020 7278 5555 F: 020 7239 0495

info@squireandpartners.com
www.squireandpartners.com

Project
26 Netherhall Gardens,
Hampstead,
London. NW3.

Drawing
Demolition
First Floor Plan


Drawn	Date	Scale
EC	18/02/2013	1: 100@A1 1: 500@A3
Job number	Drawing number	Revision
04009	JC20_P_01_001	

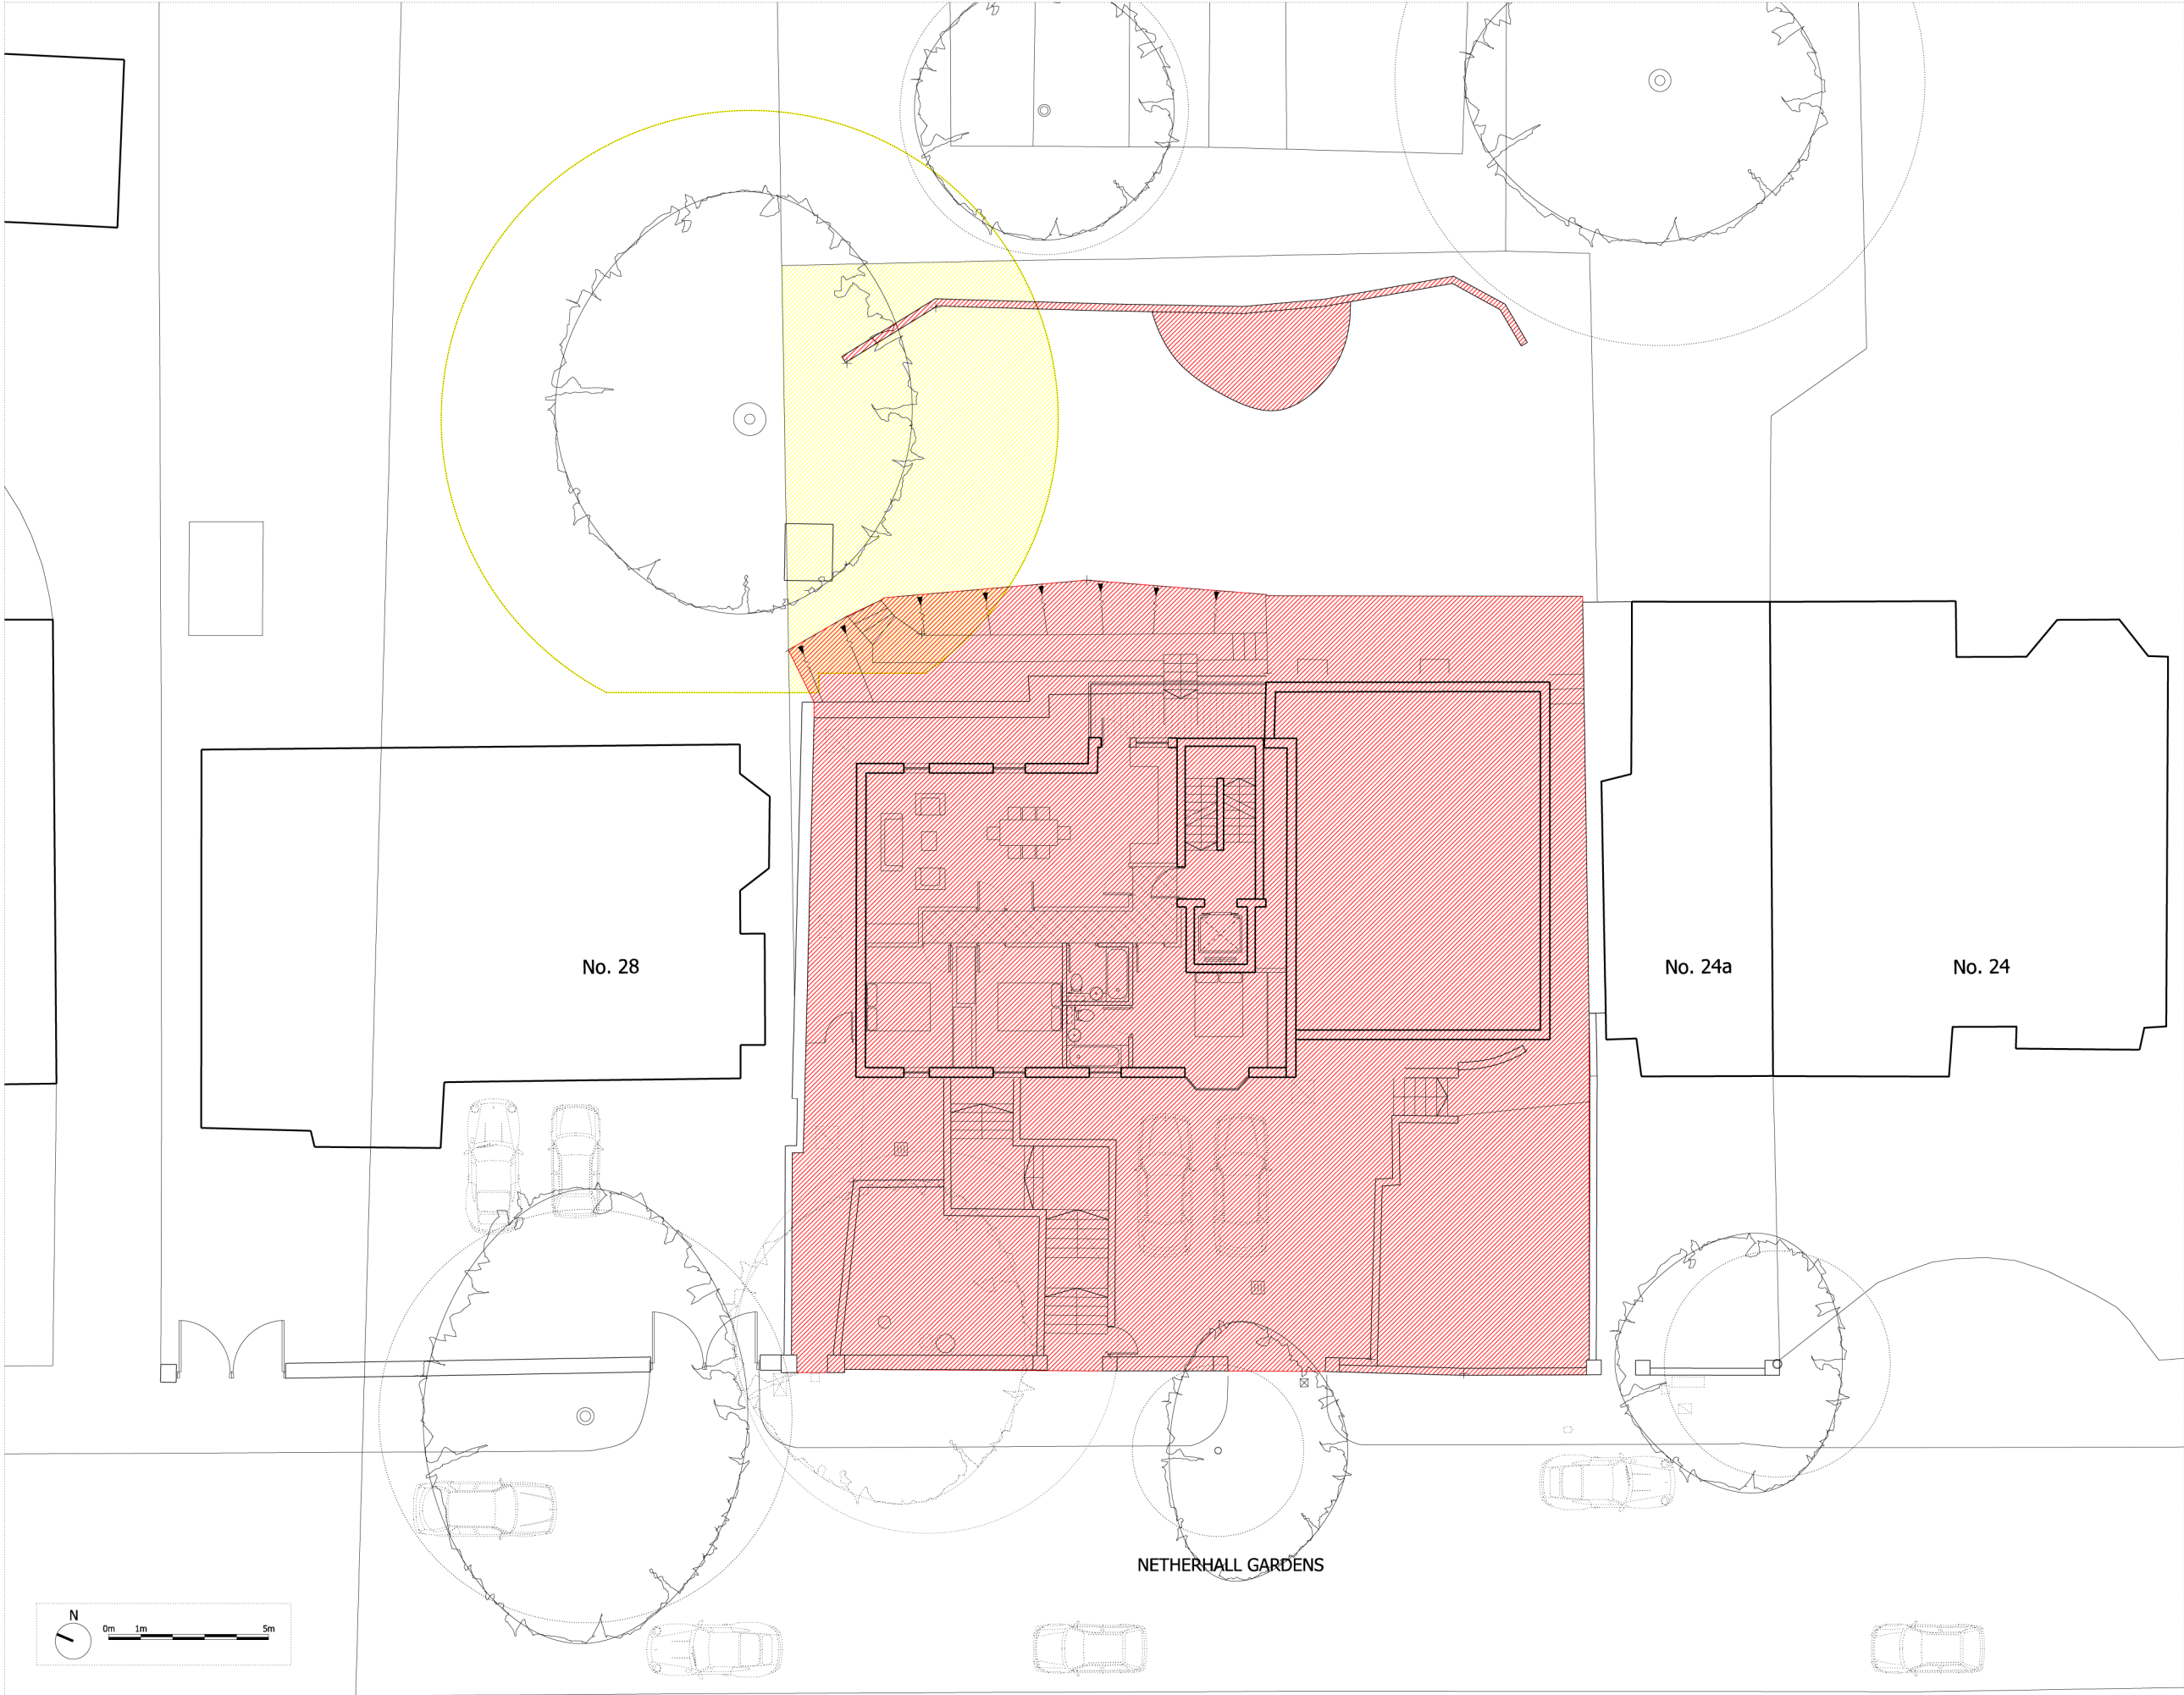

NOTES:

DO NOT SCALE FROM THIS DRAWING.
ALL DIMENSIONS TO BE CHECKED ON SITE.
ALL OMISSIONS AND DISCREPANCIES TO BE REPORTED TO THE ARCHITECT IMMEDIATELY.

ALL RIGHTS RESERVED. THIS WORK IS COPYRIGHT AND CANNOT BE REPRODUCED OR COPIED OR MODIFIED IN ANY FORM OR BY ANY MEANS, GRAPHIC ELECTRONIC OR MECHANICAL, INCLUDING PHOTOCOPYING WITHOUT THE WRITTEN PERMISSION OF SQUIRE AND PARTNERS ARCHITECTS.

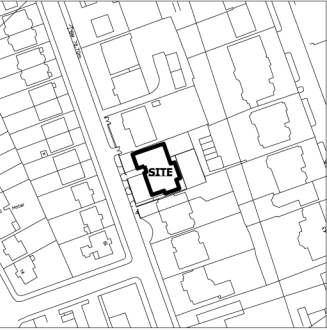



TO BE DEMOLISHED



AREA OF TREE TO BE PROTECTED DURING DEMOLITION

Revision description	Date	Check	Rev
----------------------	------	-------	-----

Squire and Partners


77 Wicklow Street London WC1X 9JY
T: 020 7278 5555 F: 020 7239 0495

info@squireandpartners.com
www.squireandpartners.com

Project
26 Netherhall Gardens,
Hampstead,
London. NW3.

Drawing
Demolition
Second Floor Plan

Drawn	Date	Scale
EC	18/02/2013	1: 100@A1 1: 500@A3
Job number	Drawing number	Revision
04009	JC20_P_02_001	

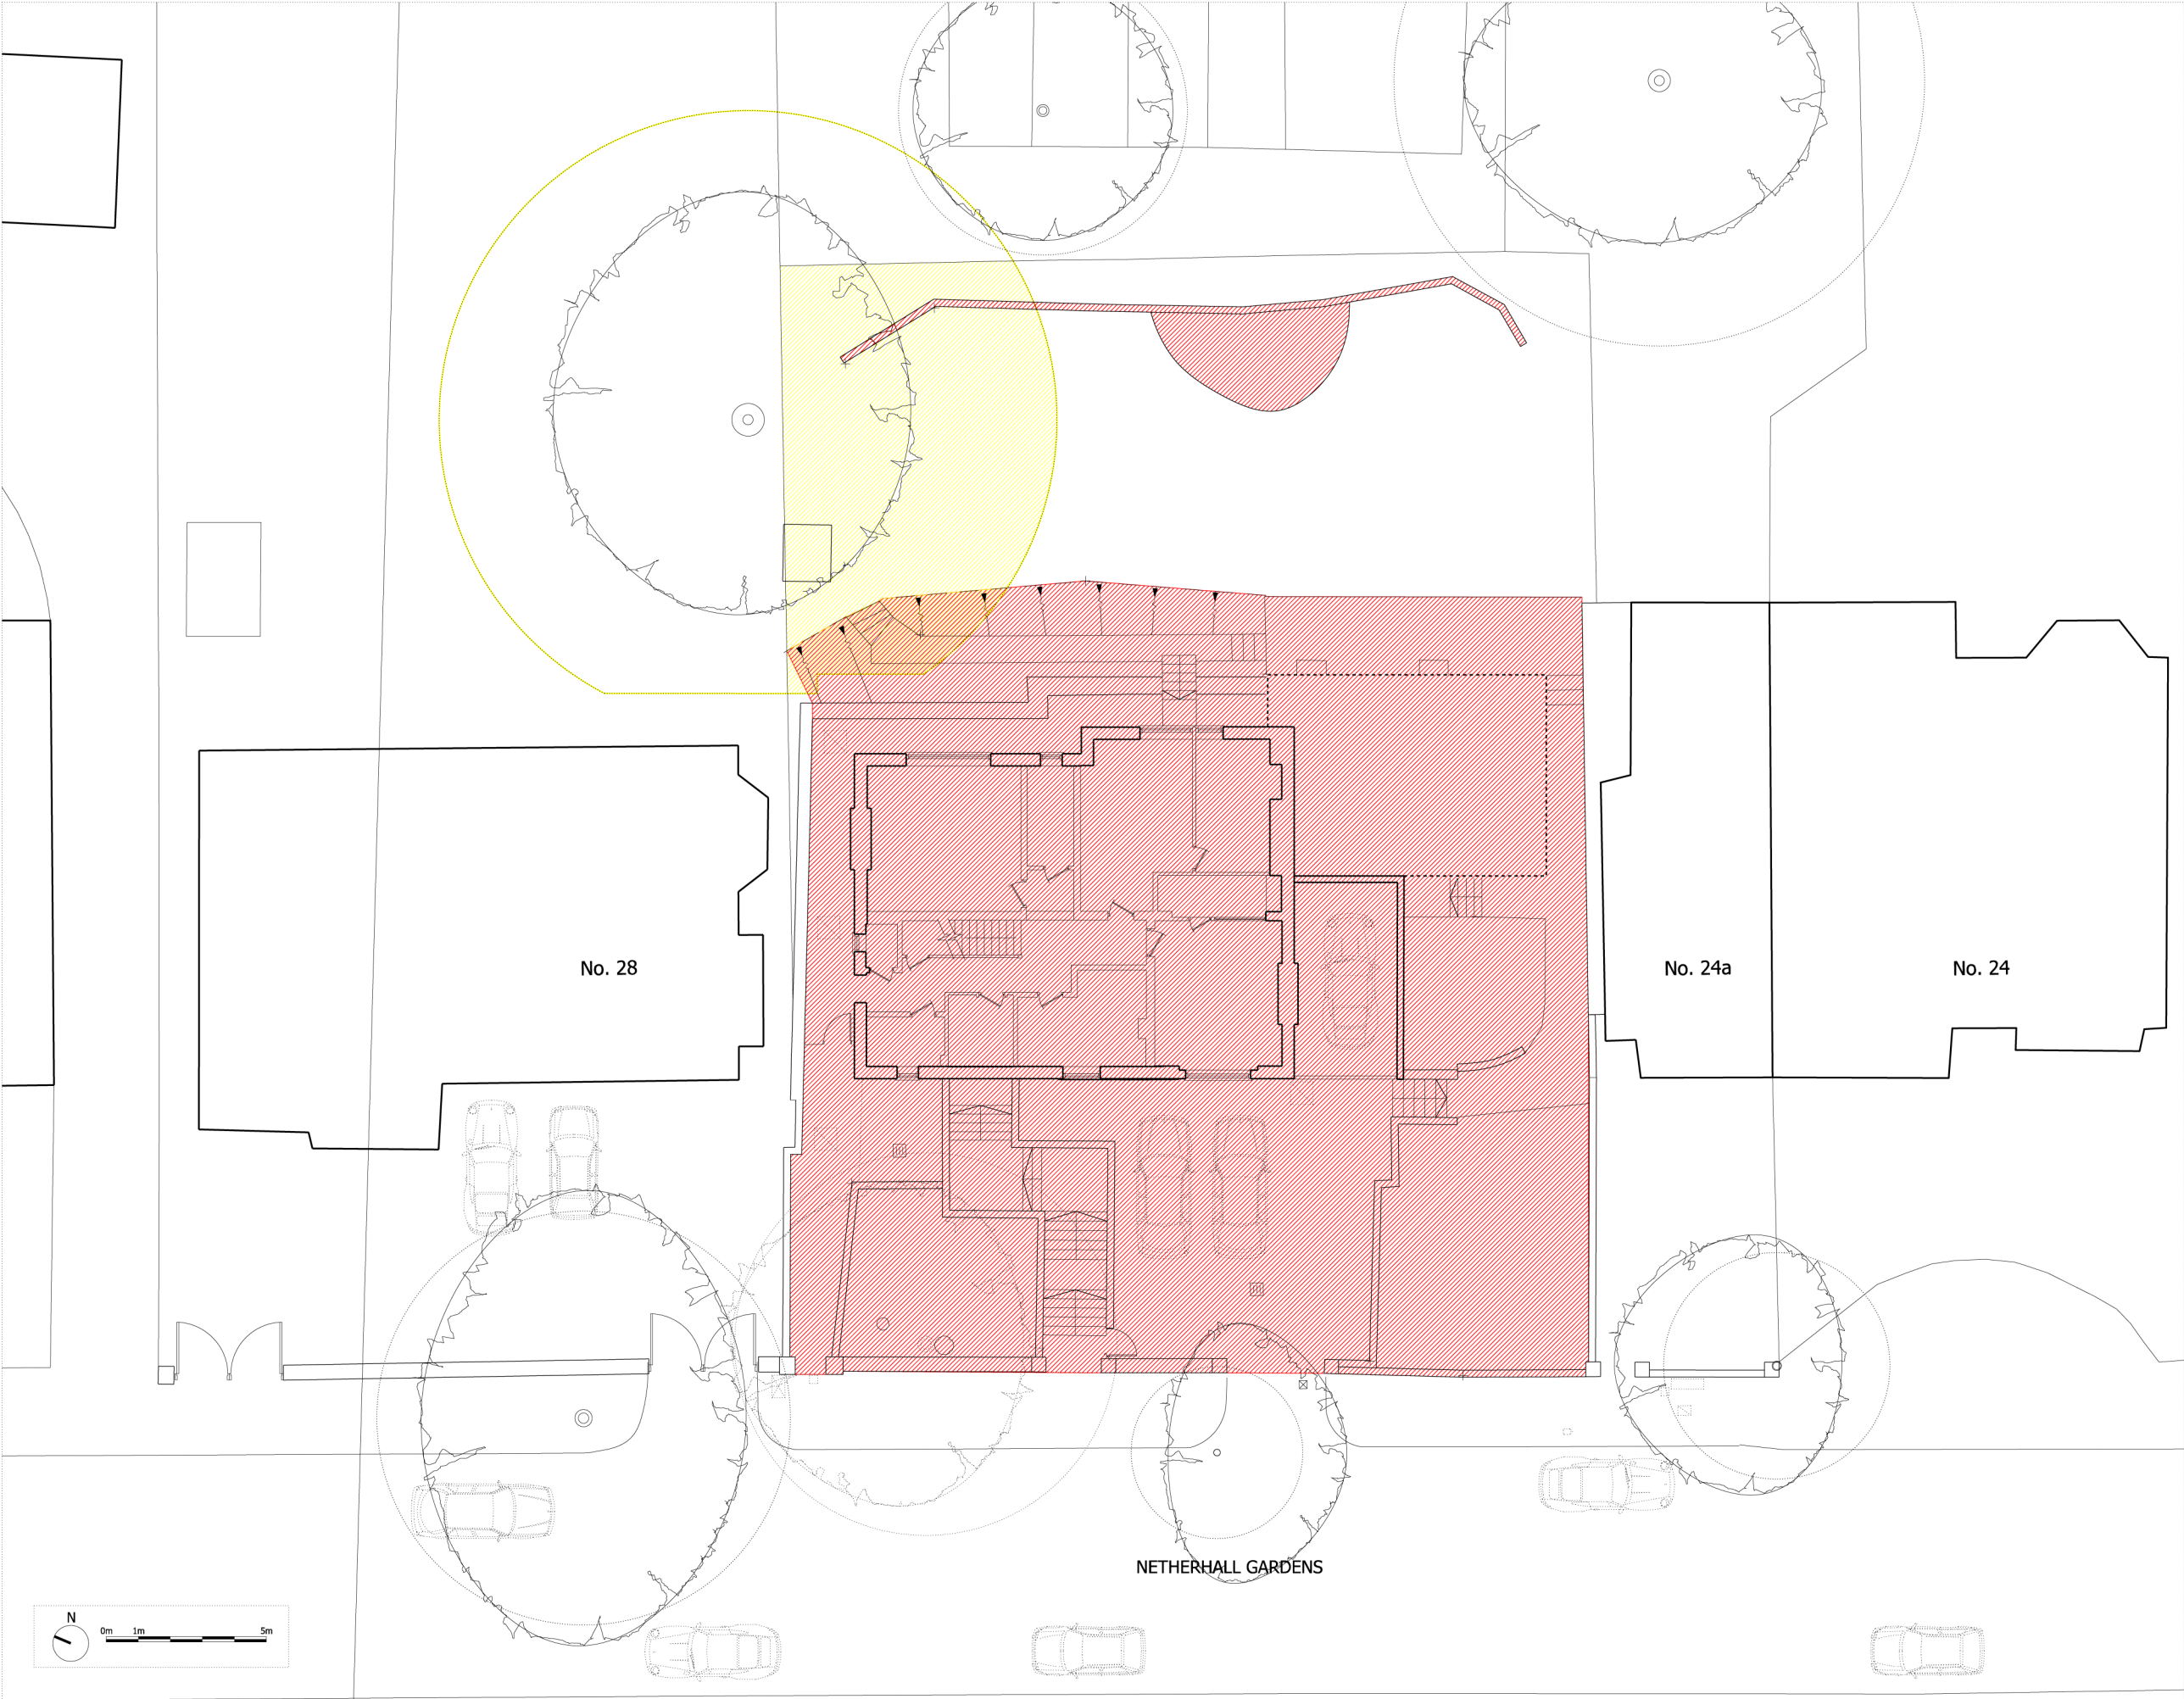


NOTES:

DO NOT SCALE FROM THIS DRAWING.

ALL DIMENSIONS TO BE CHECKED ON SITE.

ALL OMISSIONS AND DISCREPANCIES TO BE REPORTED TO THE ARCHITECT IMMEDIATELY.

ALL RIGHTS RESERVED. THIS WORK IS COPYRIGHT AND CANNOT BE REPRODUCED OR COPIED OR MODIFIED IN ANY FORM OR BY ANY MEANS, GRAPHIC ELECTRONIC OR MECHANICAL, INCLUDING PHOTOCOPYING WITHOUT THE WRITTEN PERMISSION OF SQUIRE AND PARTNERS ARCHITECTS.

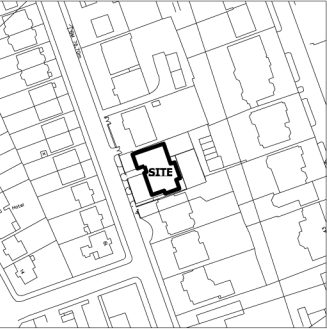

-  TO BE DEMOLISHED
-  AREA OF TREE TO BE PROTECTED DURING DEMOLITION

Revision description	Date	Check	Rev
----------------------	------	-------	-----

Squire and Partners

77 Wicklow Street London WC1X 9JY
T: 020 7278 5555 F: 020 7239 0495

info@squireandpartners.com
www.squireandpartners.com

Project
26 Netherhall Gardens,
Hampstead,
London. NW3.

Drawing
Demolition
Lower Ground Floor Plan

Drawn	Date	Scale
EC	18/02/2013	1: 100@A1 1: 500@A3
Job number	Drawing number	Revision
04009	JC20_P_LG_001	