



NOTES:

DO NOT SCALE FROM DRAWING.

ALL DIMENSIONS TO BE CONFIRMED ON SITE.

LOCATION PLAN @ 1:500

DRAWING TITLE

LOCATION PLAN

ADDRESS

**29 Museum Street
WC1A 1LH**

PROJECT NAME

Installation of Roof Plant

DATE

Jan 2017

SCALE

1:500 @ A4

CLIENT

Alhambra Hotel Ltd




DRAWING NO.

23544-E00



**1 SANDWICH STREET
LONDON WC1H 9PF**

Tel: (020) 7391 7100 Fax: (020) 7391 7121

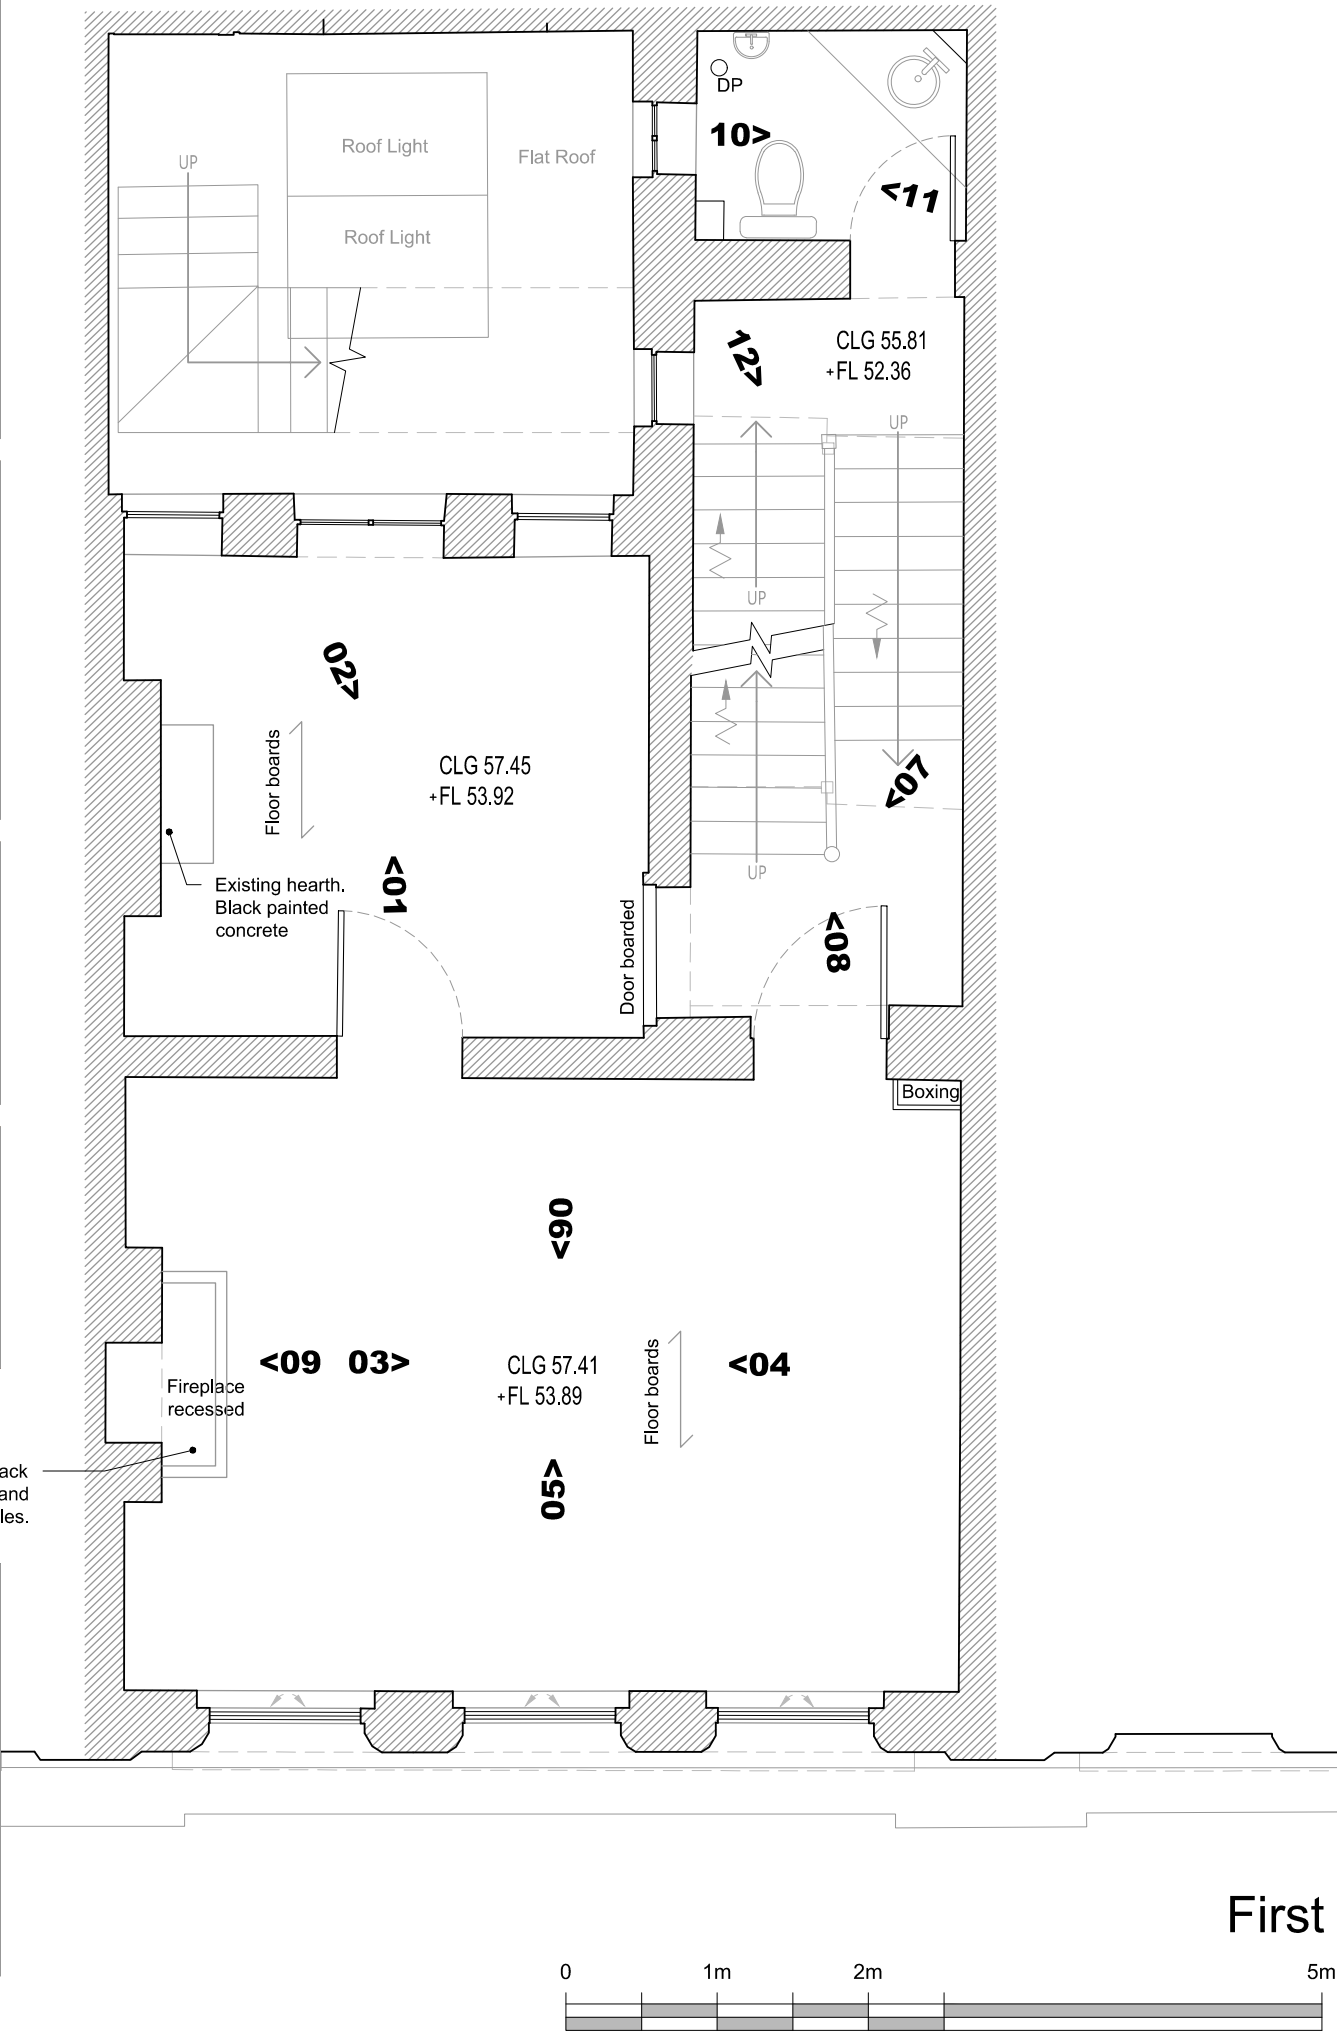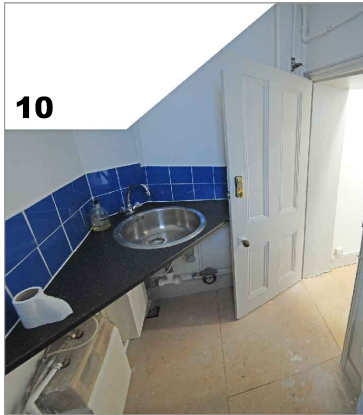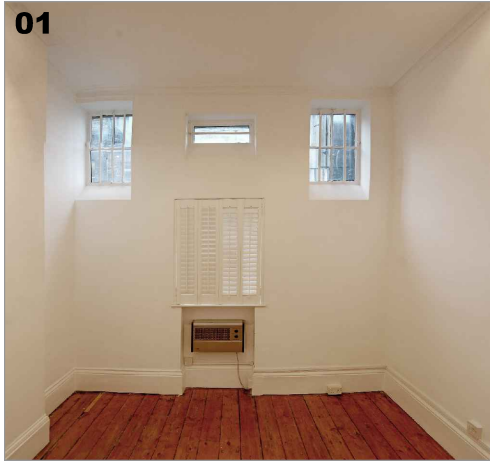


NOTES:

DO NOT SCALE FROM DRAWING.

ALL DIMENSIONS TO BE CONFIRMED ON SITE.

LOCATION PLAN @ 1:1250

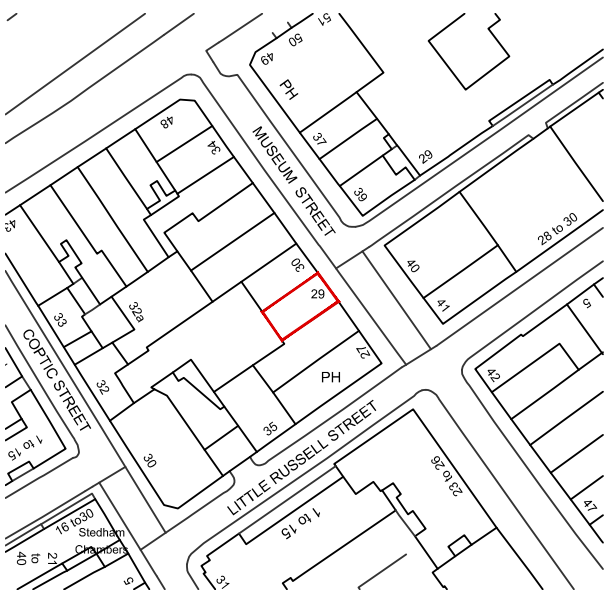

DRAWING TITLE

**FIRST FLOOR
as Existing
(inc. Photographic Schedule)**

ADDRESS

**29 Museum Street
WC1A 1LH**

PROJECT NAME

**Installation of Roof Plant
+ Internal Alterations**

DATE

Jan 2017

SCALE

1:50 @ A3

CLIENT

Alhambra Hotel Ltd








DRAWING NO.

23544-E01

Fresson&Tee
CHARTERED SURVEYORS

1 SANDWICH STREET
LONDON WC1H 9PF

Tel: (020) 7391 7100 Fax: (020) 7391 7121

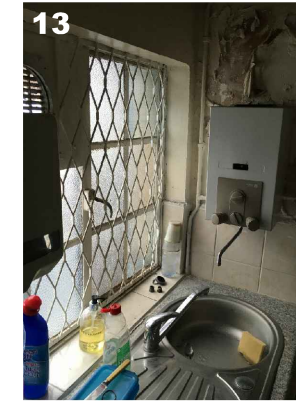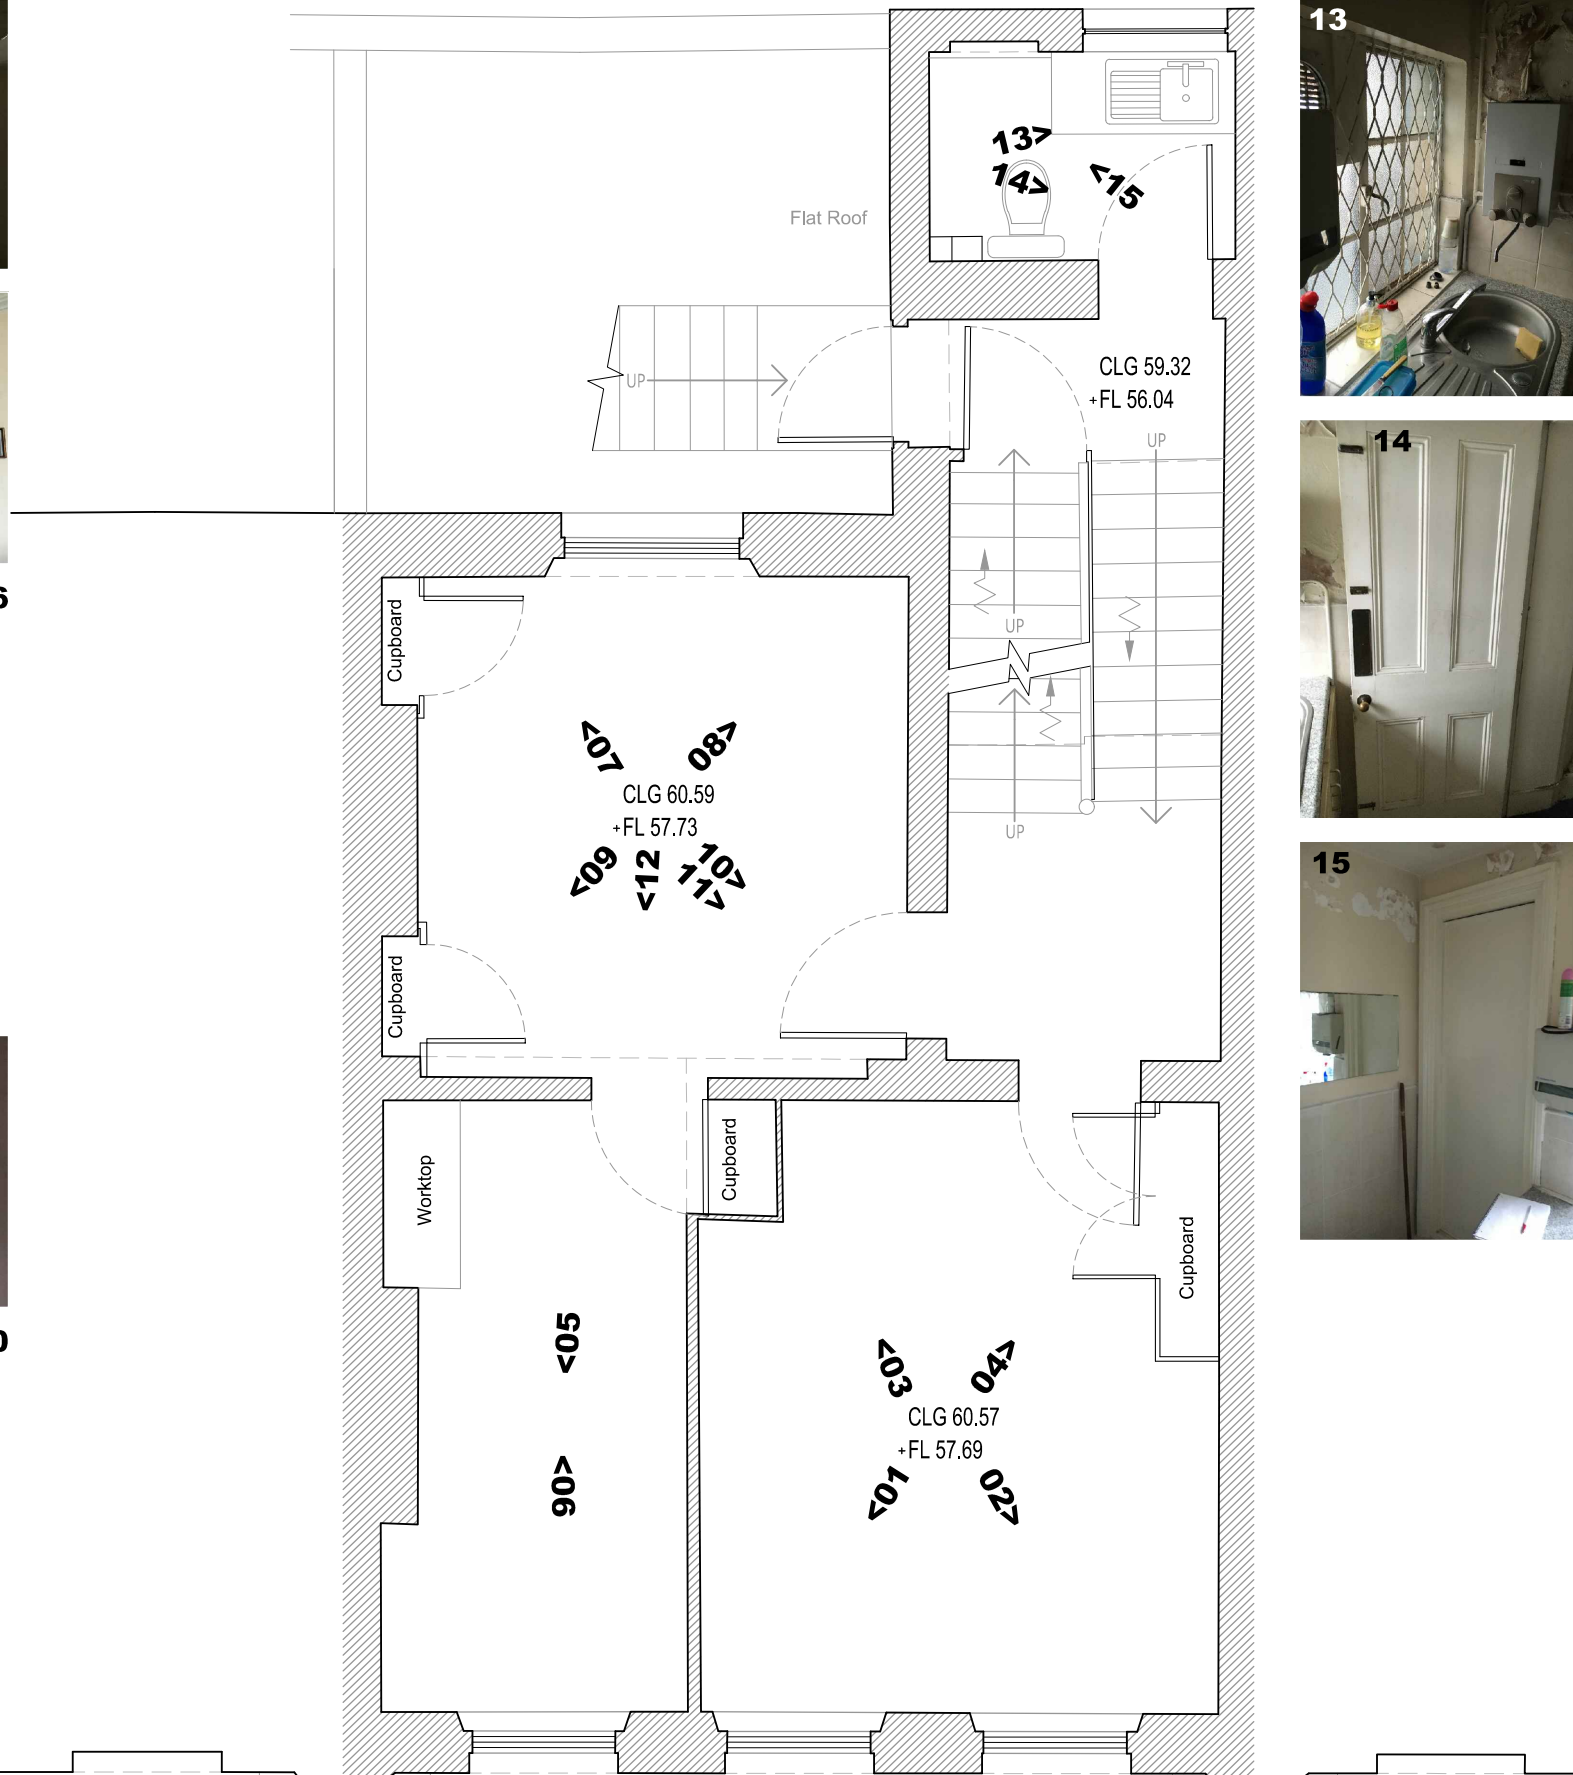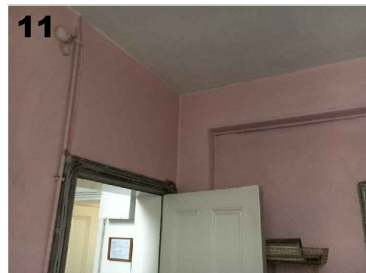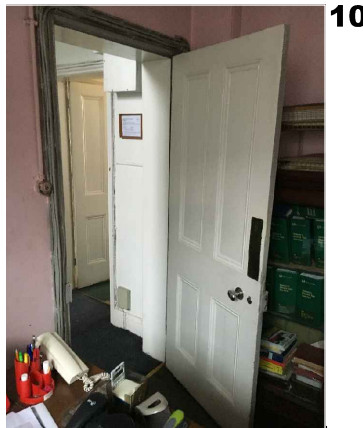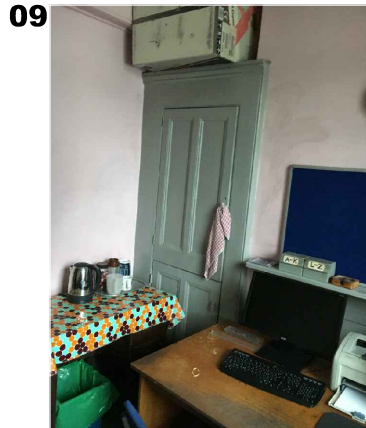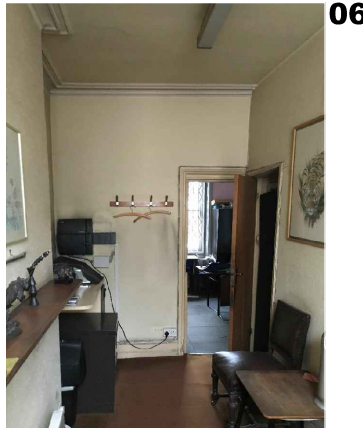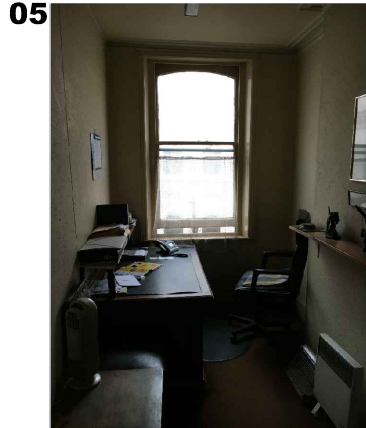

NOTES:

DO NOT SCALE FROM DRAWING.

ALL DIMENSIONS TO BE CONFIRMED ON SITE.

LOCATION PLAN @ 1:1250



DRAWING TITLE

**SECOND FLOOR
as Existing
(Inc. Photographic Schedule)**

ADDRESS

**29 Museum Street
WC1A 1LH**

PROJECT NAME

Installation of Roof Plant + Internal Alterations

ATE

Jan 2017

SCALE

1:50 @ A3

CLIENT

Alhambra Hotel Ltd

RAWING NO. _____

23544-E02



Fresson & Tee
CHARTERED SURVEYORS

1 SANDWICH STREET
LONDON WC1H 9PF

Tel: (020) 7391 7100 Fax: (020) 7391 7121

Second



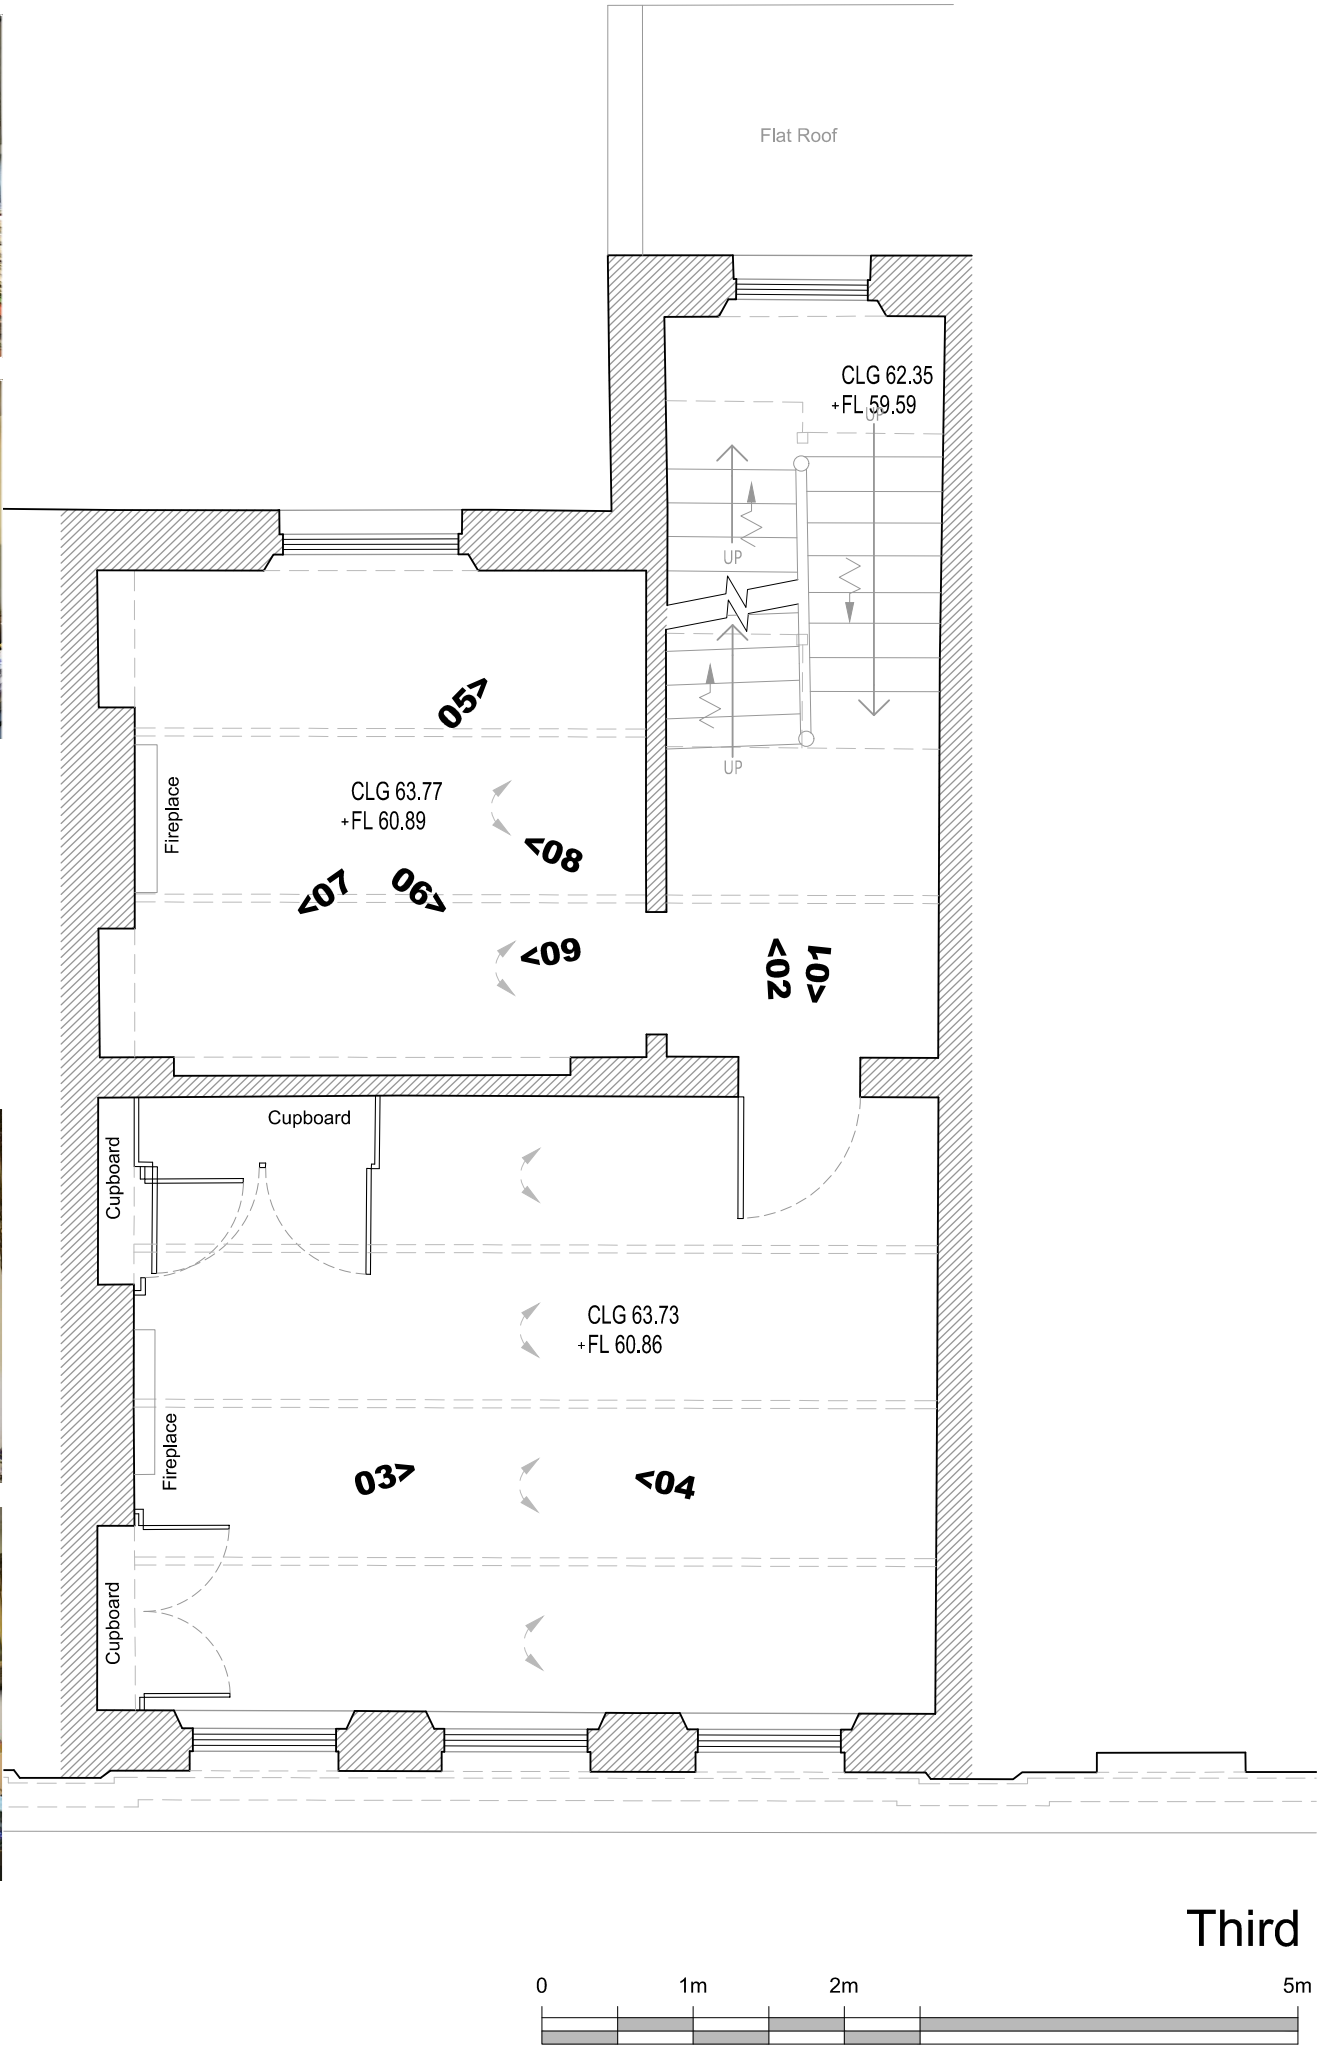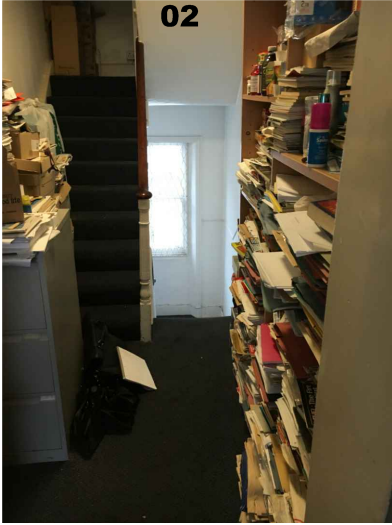

NOTES:

DO NOT SCALE FROM DRAWING.

ALL DIMENSIONS TO BE CONFIRMED ON SITE.

LOCATION PLAN @ 1:1250



DRAWING TITLE
**THIRD FLOOR
as Existing
(Inc. Photographic Schedule)**

ADDRESS
**29 Museum Street
WC1A 1LH**

PROJECT NAME
**Installation of Roof Plant
+ Internal Alterations**

DATE
Jan 2017

SCALE
1:50 @ A3


CLIENT
Alhambra Hotel Ltd

DRAWING NO.
23544-E03



1 SANDWICH STREET
LONDON WC1H 9PF

Tel: (020) 7391 7100 Fax: (020) 7391 7121

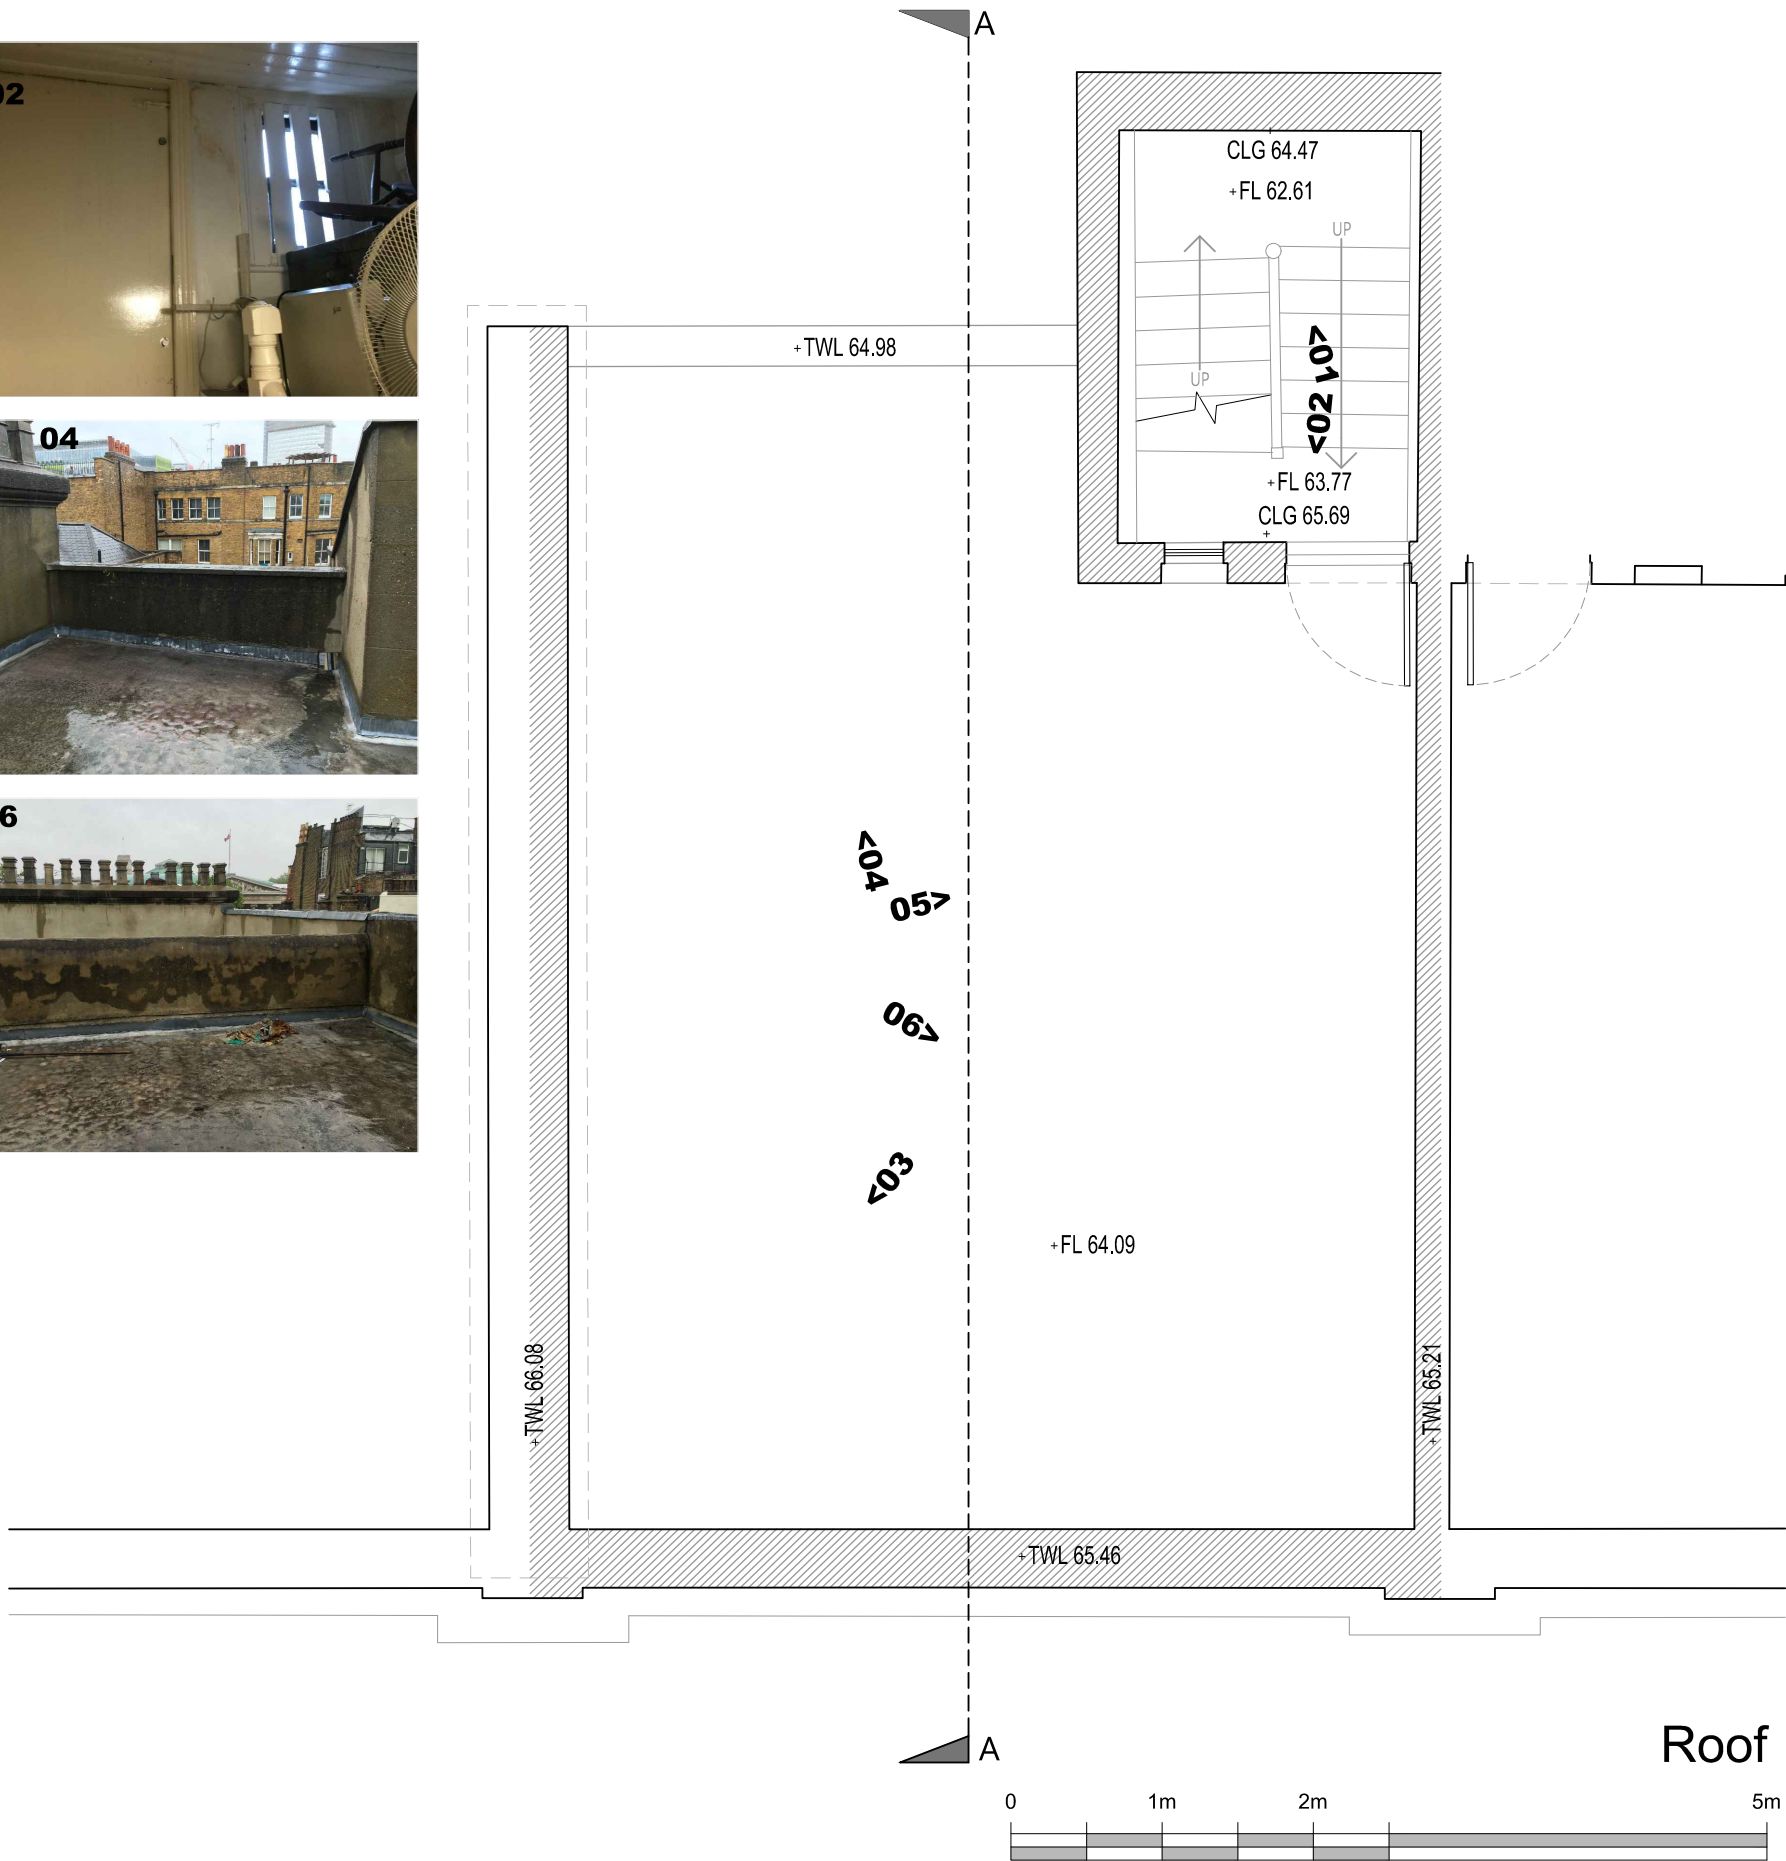

NOTES:

DO NOT SCALE FROM DRAWING.

ALL DIMENSIONS TO BE CONFIRMED ON SITE.

LOCATION PLAN @ 1:1250



DRAWING TITLE

**ROOF
as Existing
(Inc. Photographic Schedule)**

ADDRESS

**29 Museum Street
WC1A 1LH**

PROJECT NAME

**Installation of Roof Plant
+ Internal Alterations**

DATE

Jan 2017

SCALE

1:50 @ A3

CLIENT


Alhambra Hotel Ltd

DRAWING NO.

23544-E04



1 SANDWICH STREET
LONDON WC1H 9PF
Tel: (020) 7391 7100 Fax: (020) 7391 7121

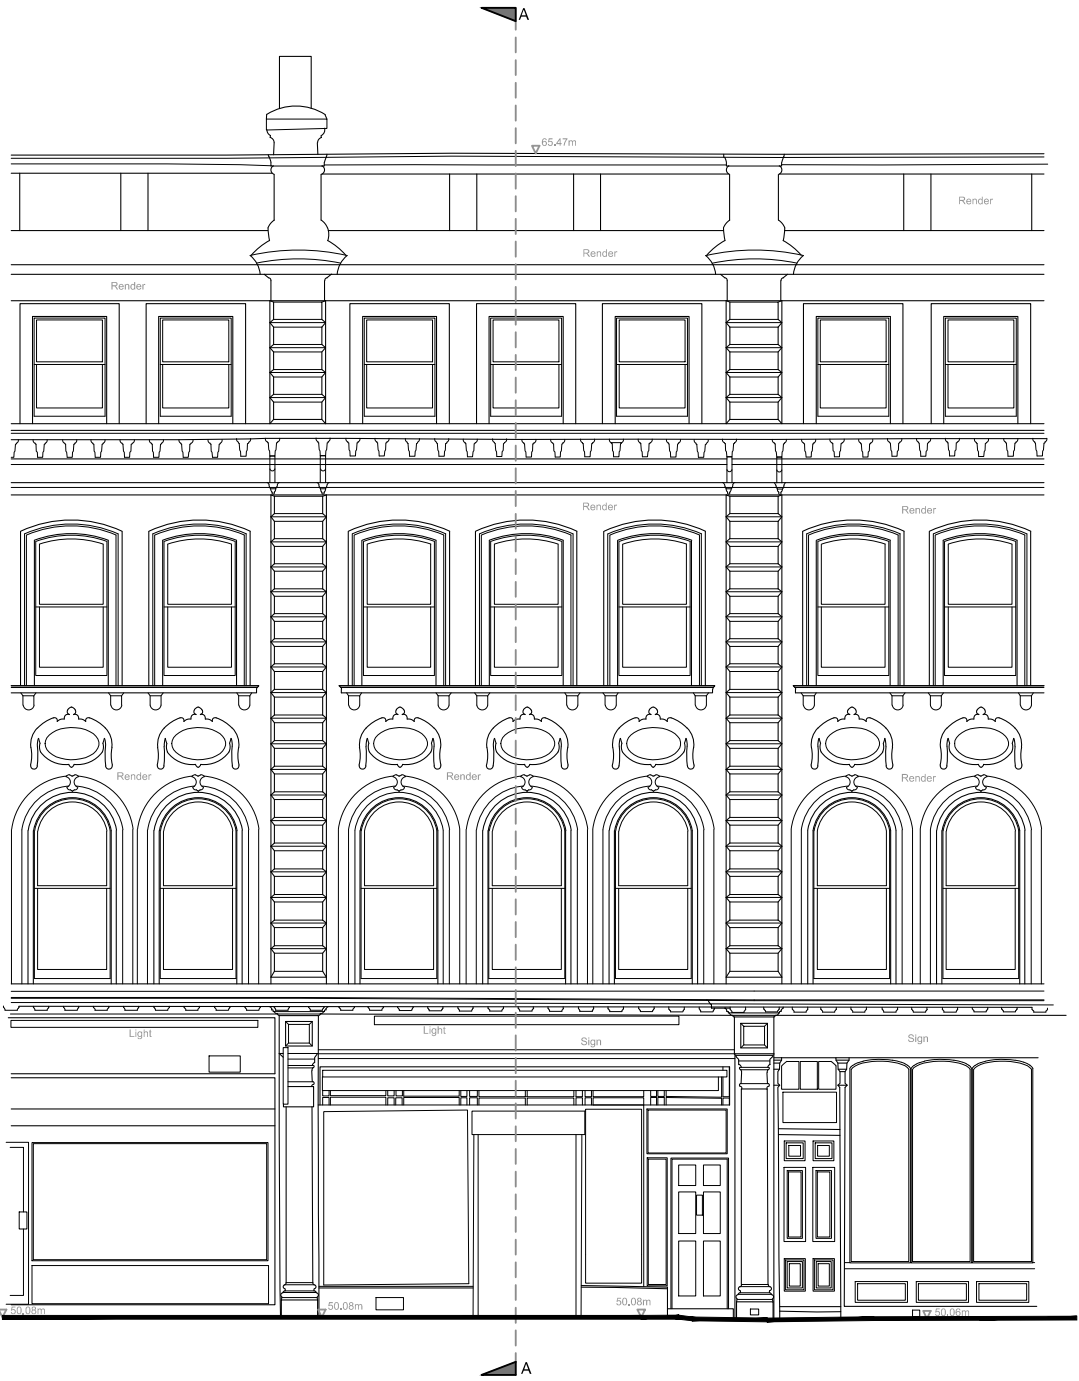

Front Elevation



Rear Elevation

NOTES:

DO NOT SCALE FROM DRAWING.
ALL DIMENSIONS TO BE CONFIRMED ON SITE.


LOCATION PLAN @ 1:1250




DRAWING TITLE	
Front and Rear Elevations as Existing	
ADDRESS	
29 Museum Street WC1A 1LH	
PROJECT NAME	DATE
Installation of Roof Plant + Internal Alterations	Jan 2017
	SCALE
	1:100 @ A3
CLIENT	DRAWING NO.
Alhambra Hotel Ltd	23544-E05




1 SANDWICH STREET
LONDON WC1H 9PF
Tel: (020) 7391 7100 Fax: (020) 7391 7121

 

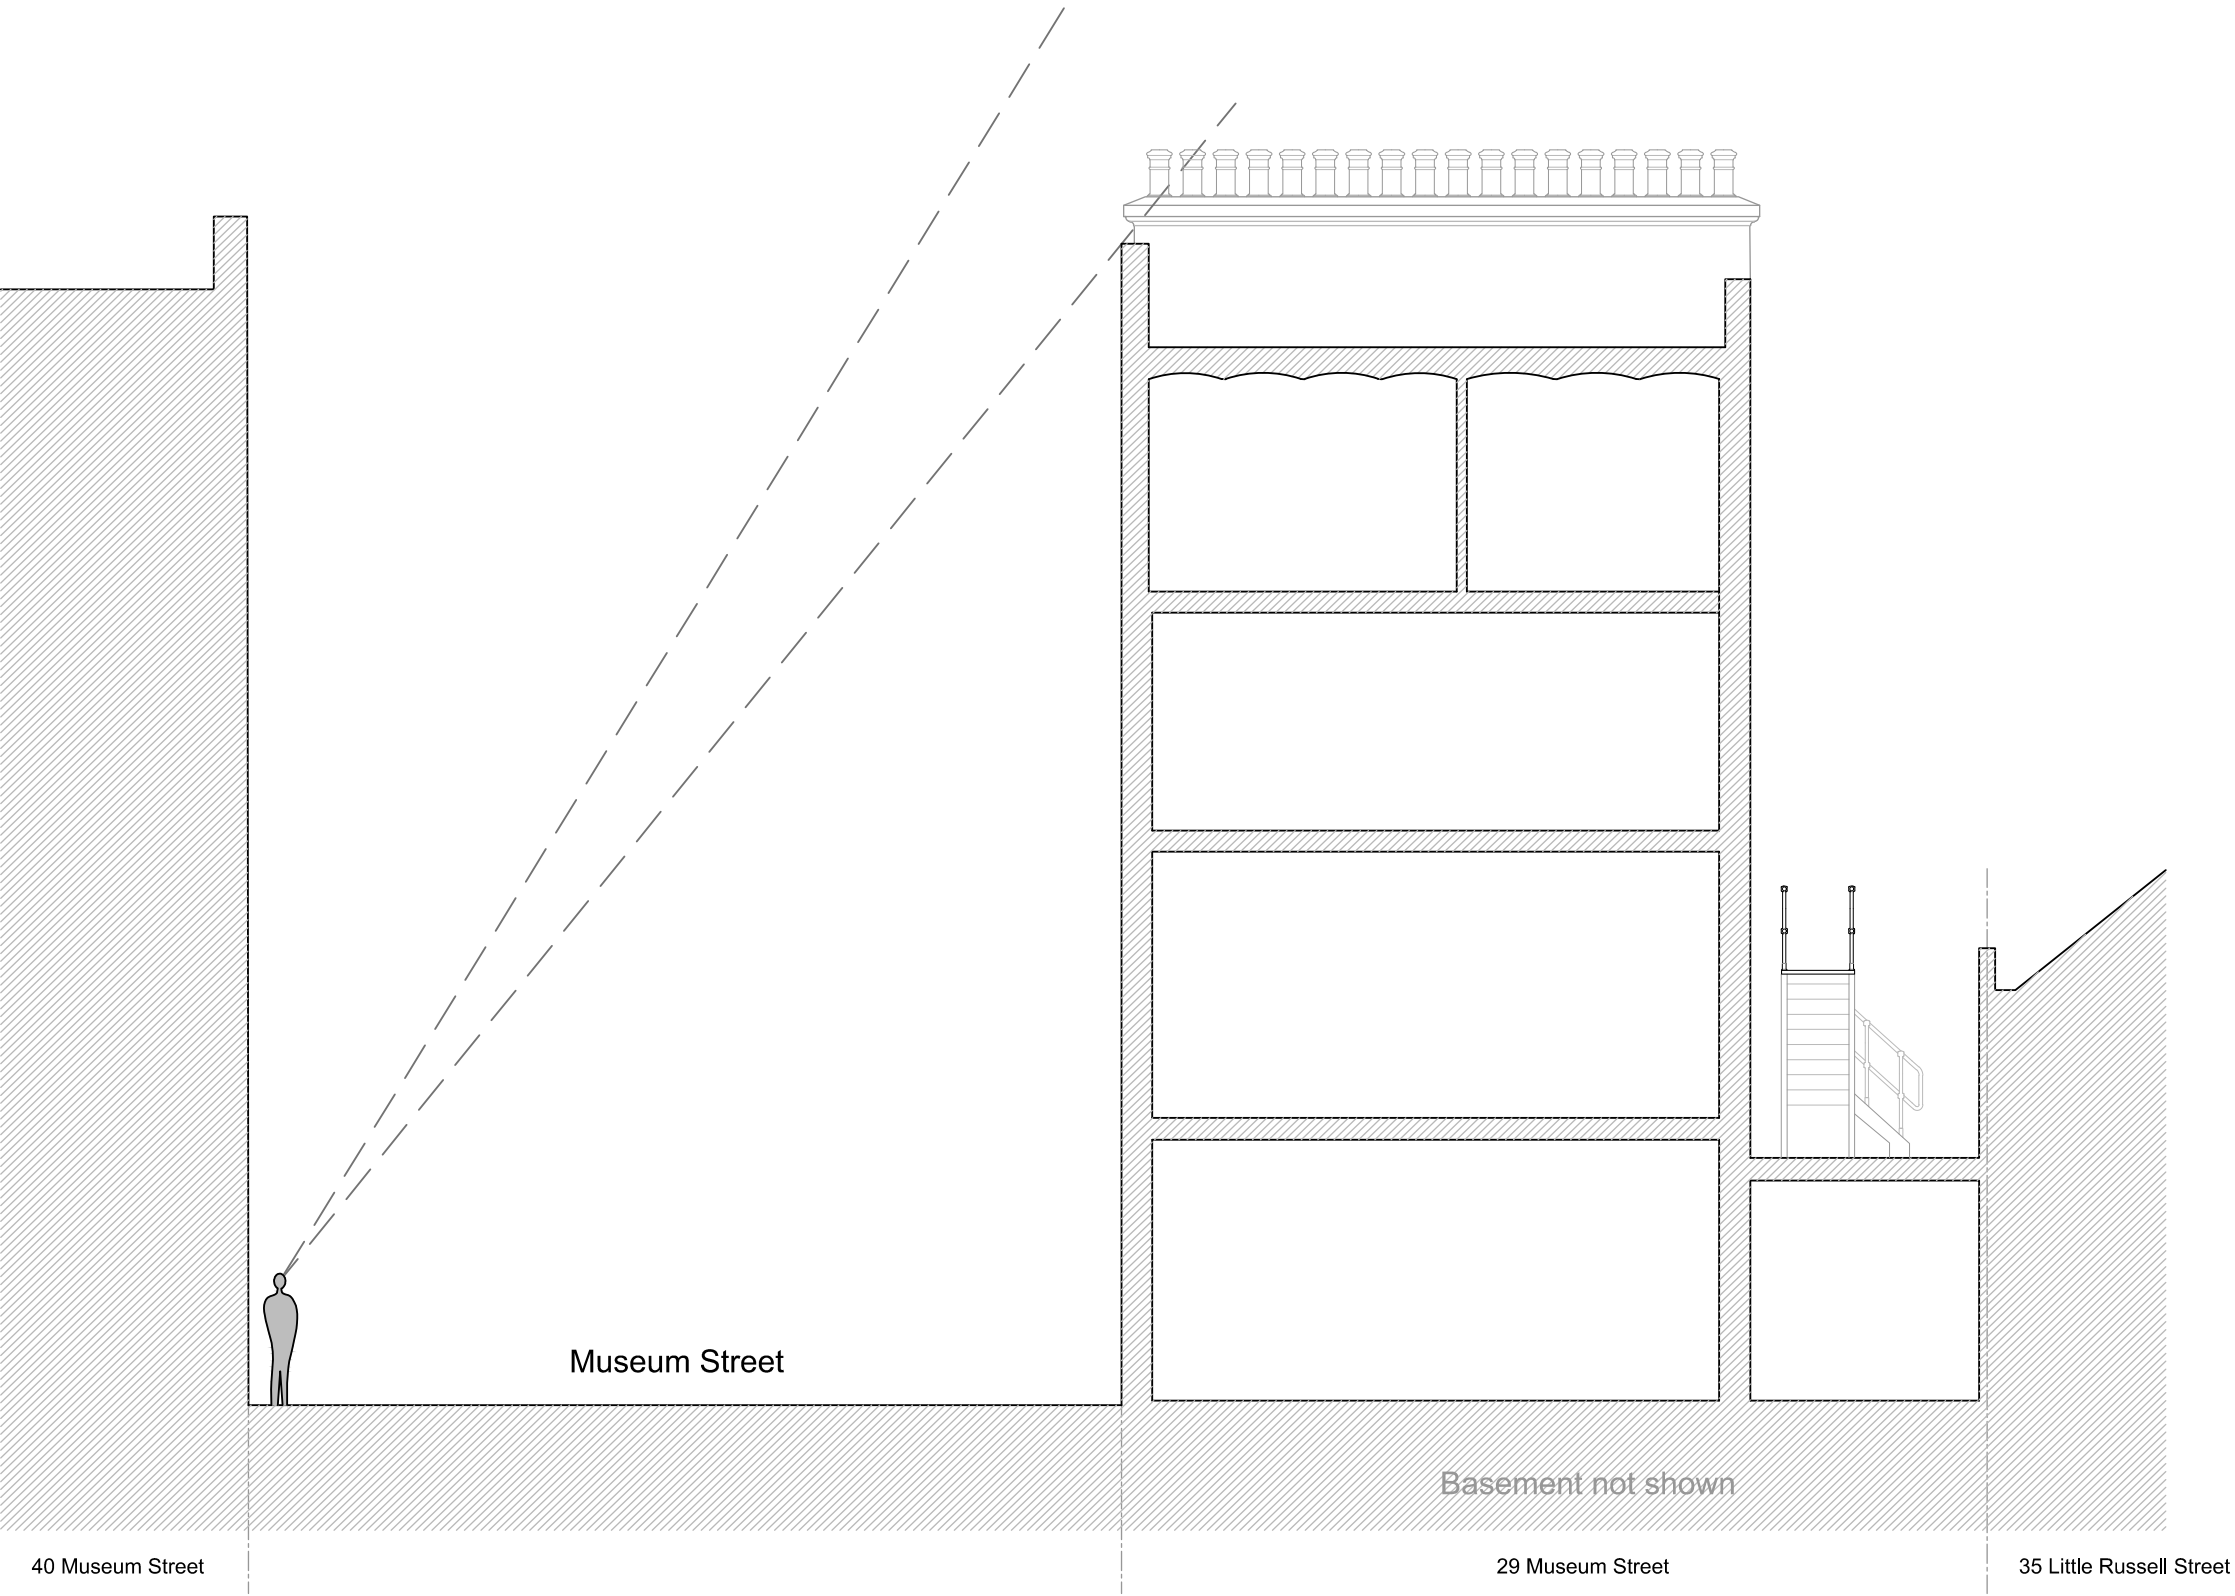

Section A

 

NOTES:

DO NOT SCALE FROM DRAWING.

ALL DIMENSIONS TO BE CONFIRMED ON SITE.

LOCATION PLAN @ 1:1250

DRAWING TITLE	
Section A as Existing	
ADDRESS	
29 Museum Street WC1A 1LH	
PROJECT NAME	DATE
Installation of Roof Plant + Internal Alterations	Jan 2017
	SCALE
	1:100 @ A3
CLIENT	DRAWING NO.
Alhambra Hotel Ltd	23544-E06

1 SANDWICH STREET
LONDON WC1H 9PF
Tel: (020) 7391 7100 Fax: (020) 7391 7121