



version	date	author	version notes
P1	As dwg	As dwg	Initial issue
P2	28.03.17	SC	Works to the condensers & roof light removed

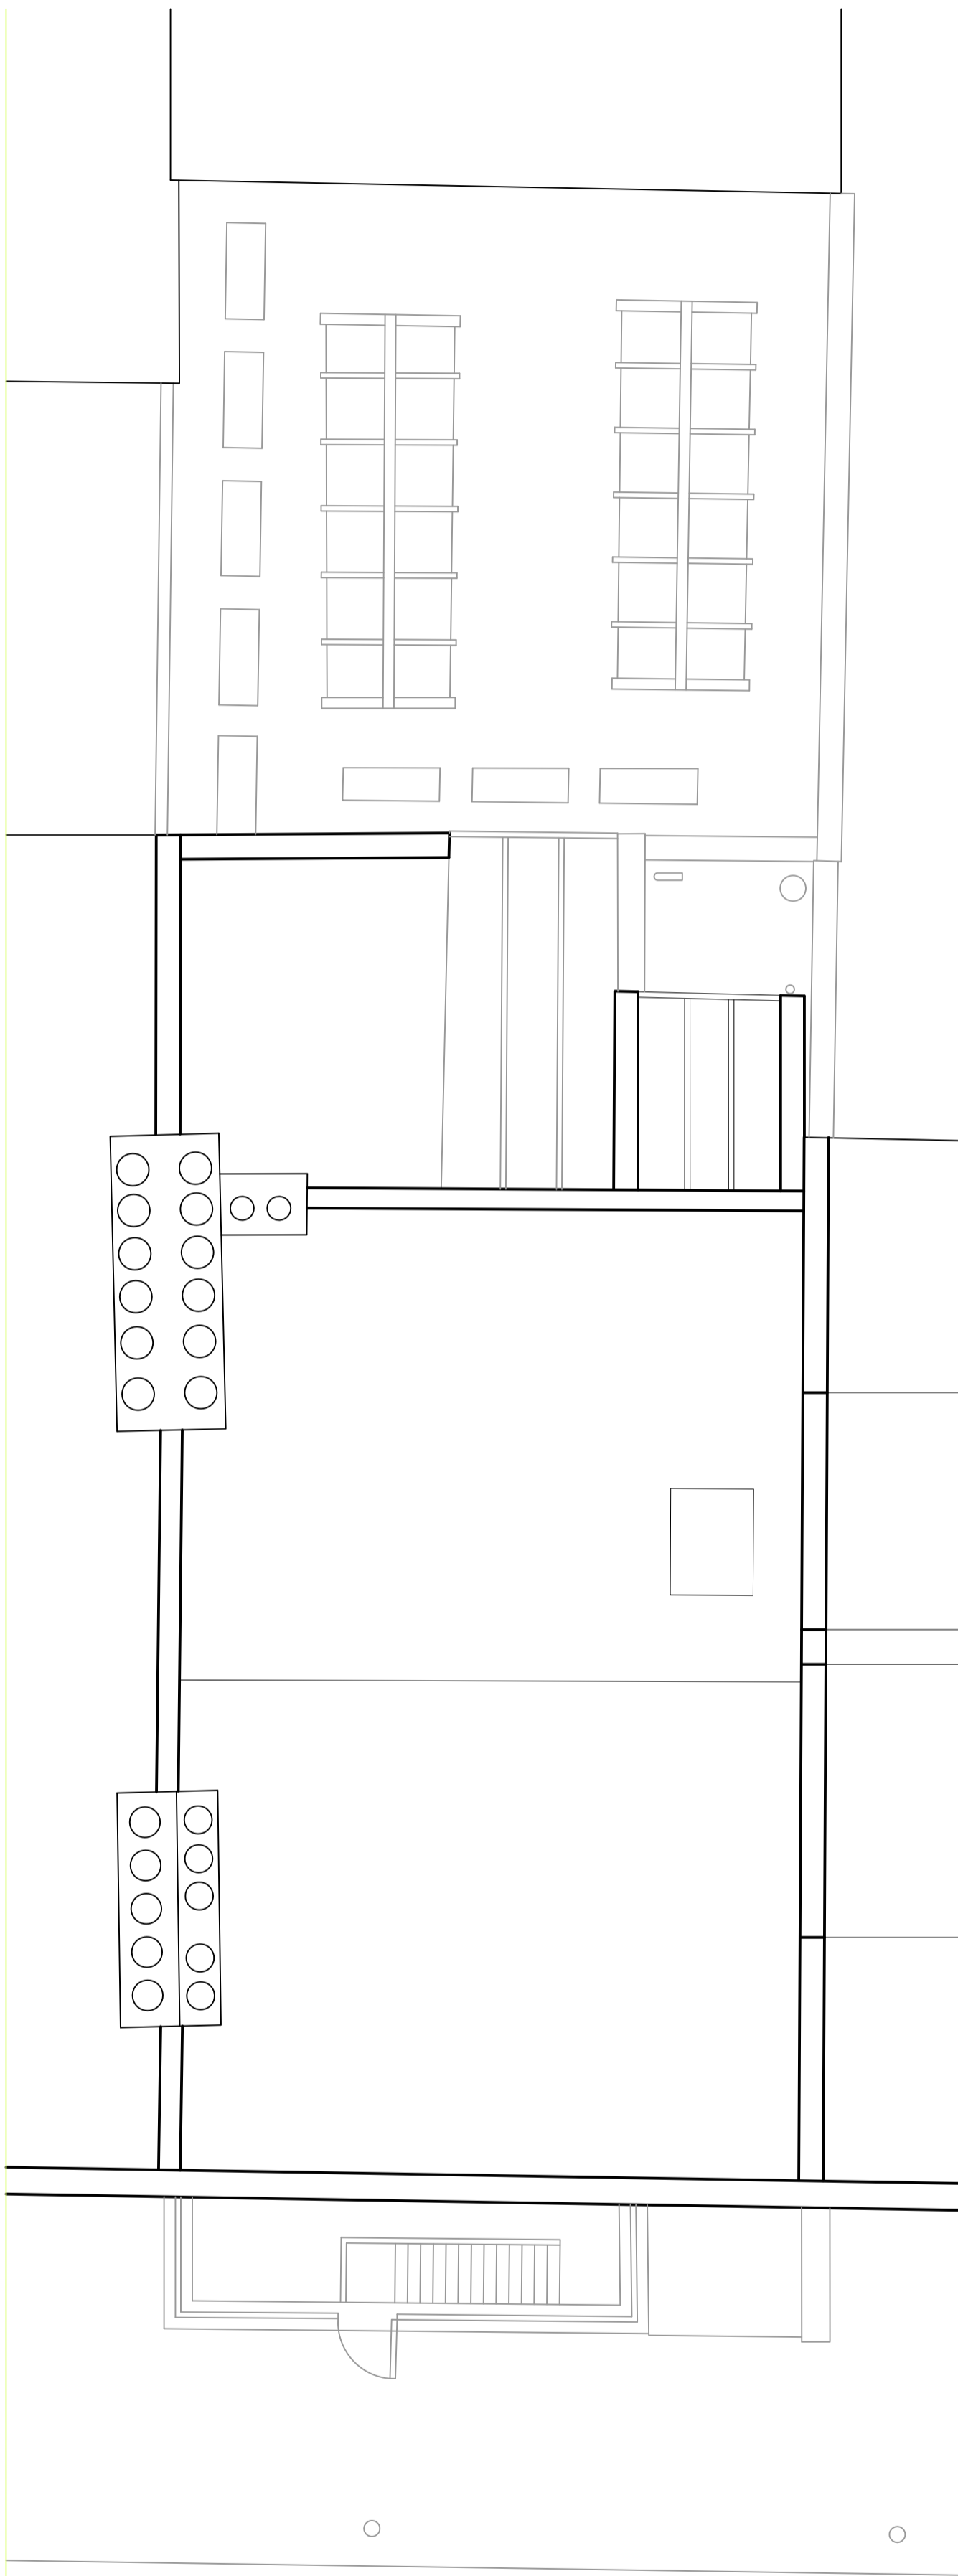

SCALE: 1:50

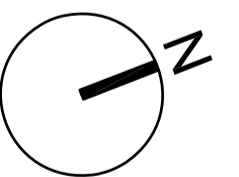

status **Preliminary**



project **35 Great James Street, WC1N**

title **Proposed Roof Plan**

scale 1:50@A2 date 14.02.17 author SC job no. 1532-D0-104 ver. P2

DO NOT SCALE FROM THIS DRAWING : Verify all dimensions on site
 © Orbit Architects 83 Blackfriars Road, London SE1 8HA t. 020 7593 3380 w. www.orbitarchitects.com e. info@orbitarchitects.com