

 
 


<div>EDRM + DSDHA</div> <div>www.edrm.co.uk www.dsdha.co.uk</div>	Title	Ground Floor Plan Proposed		Drawing no.	16.12.201_PL	Rev	-
	Project	Bickersteth House 31 Grove Place, NW3 1JS		Date	12.16	Scale	1:50 @ A3

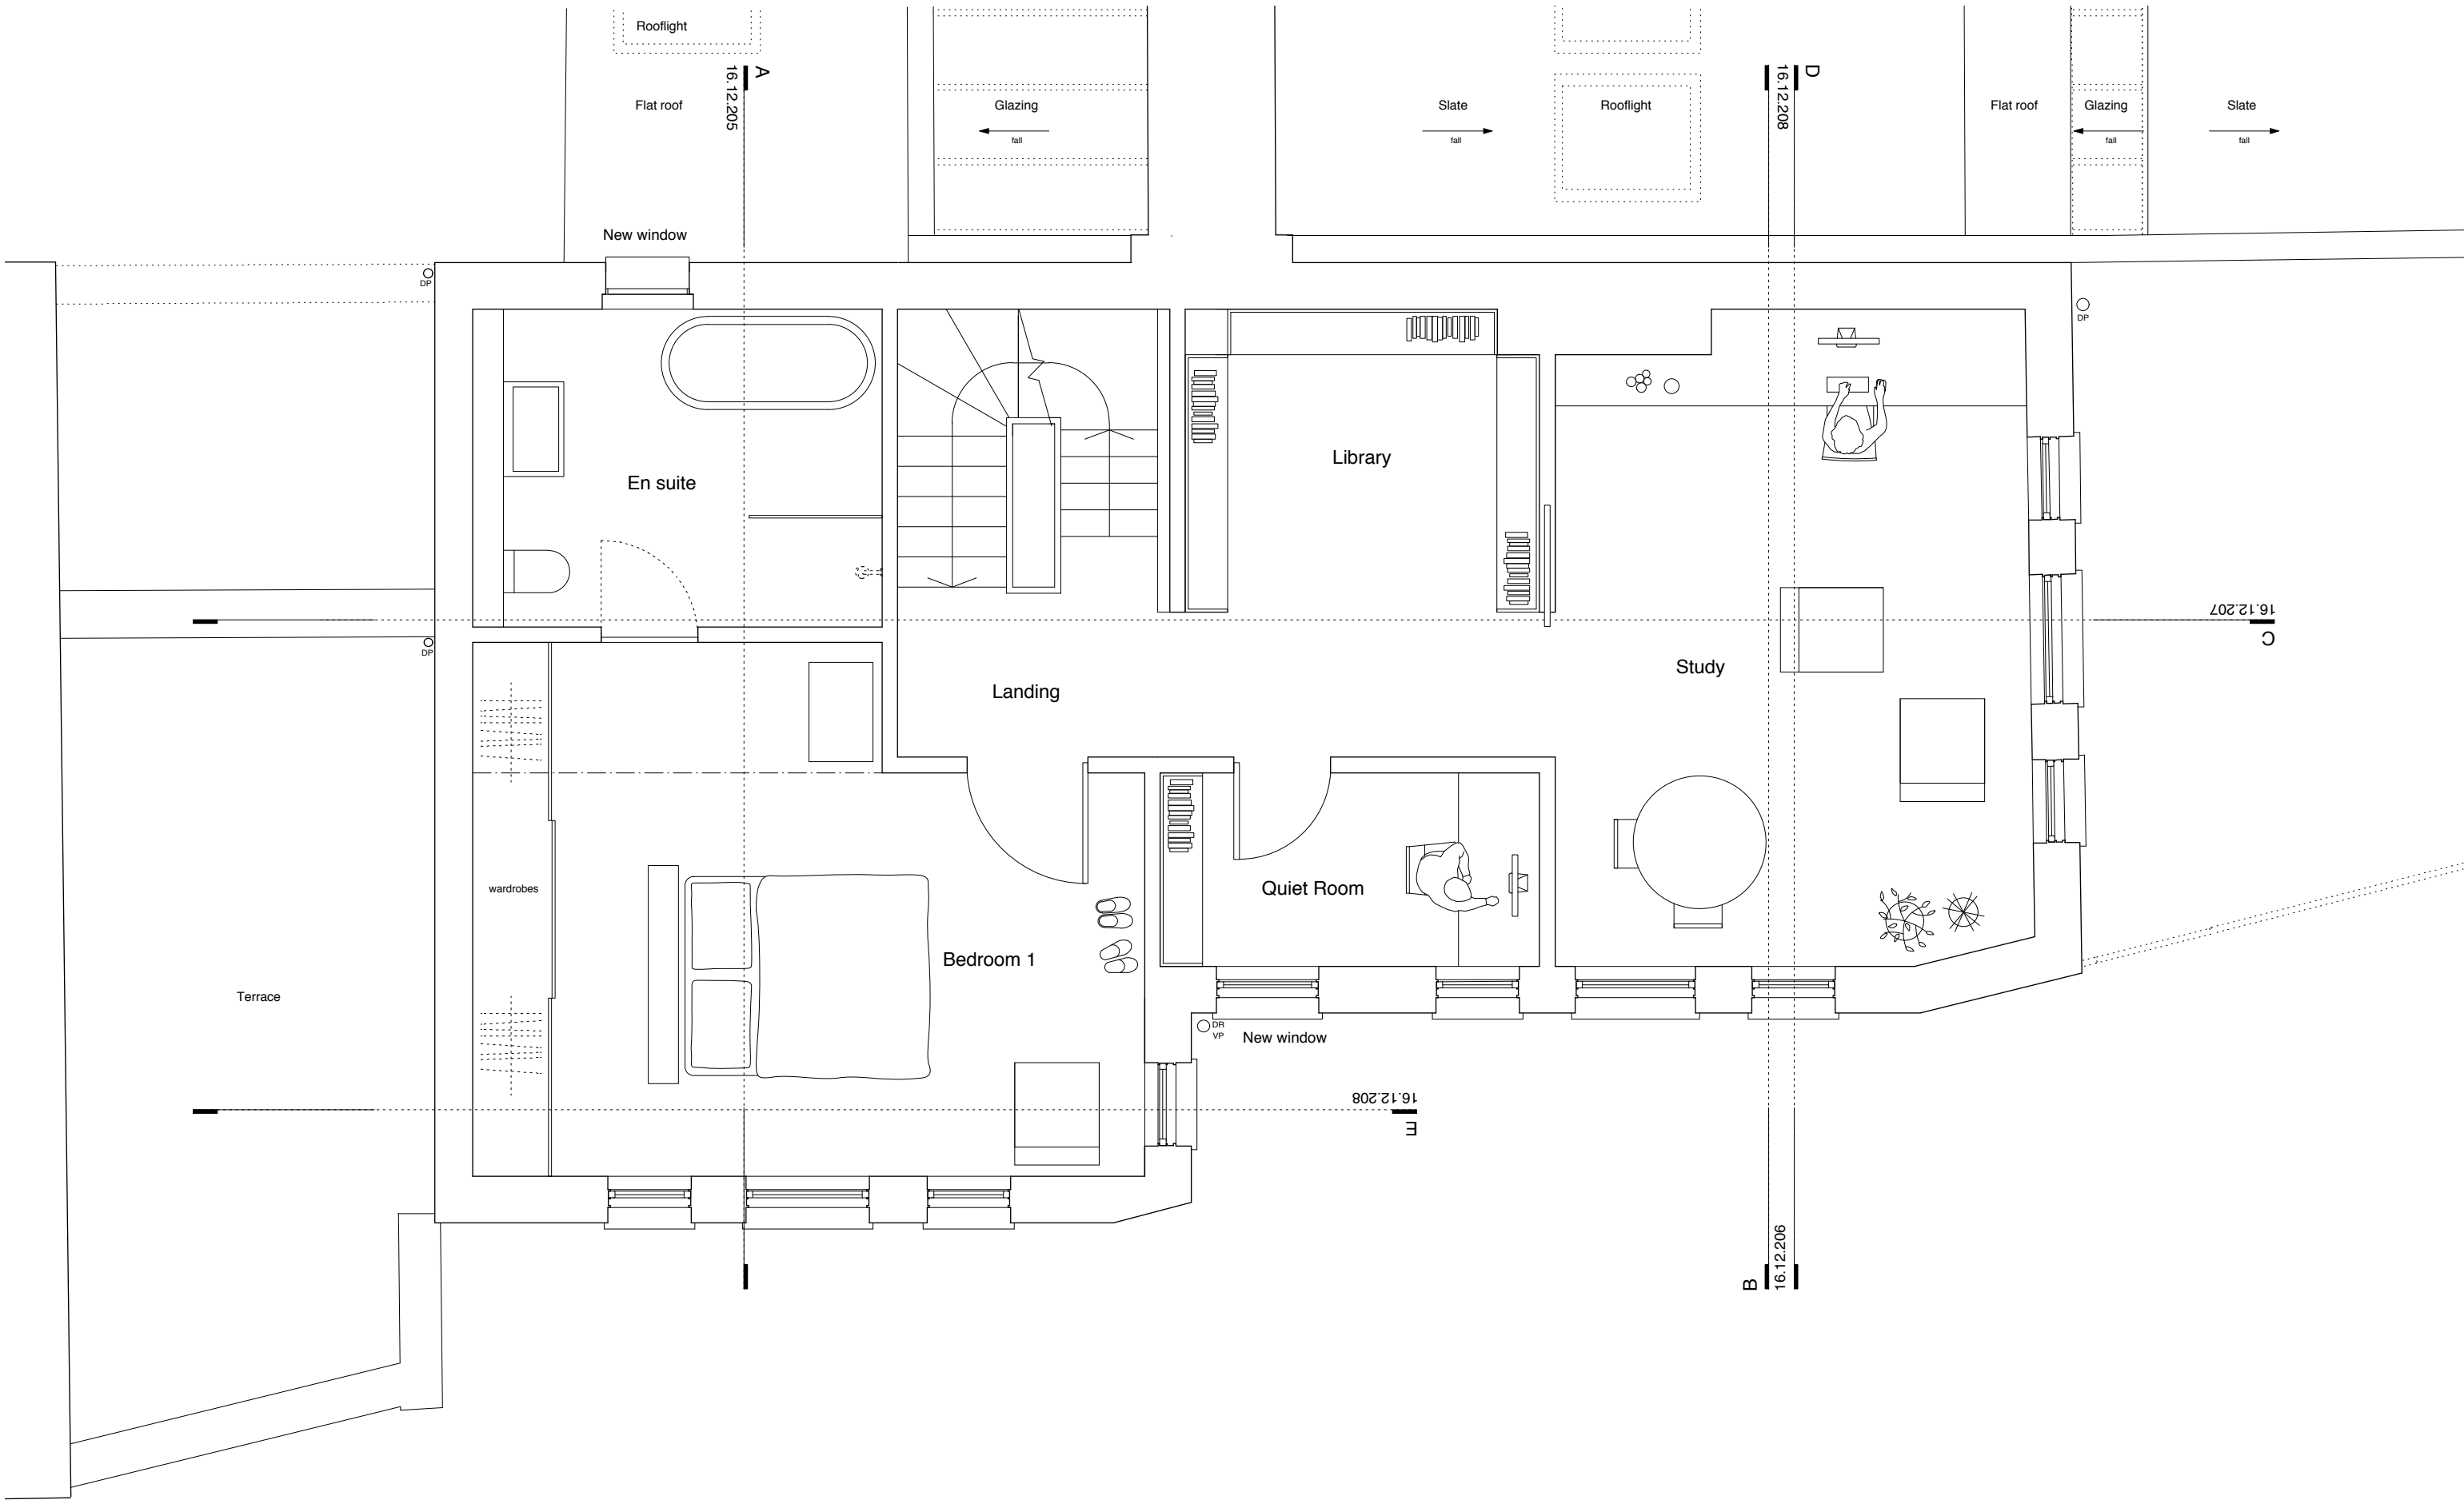


<b>EDRM + DSDHA</b>  www.edrm.co.uk www.dsdha.co.uk	Title First Floor Plan Proposed	Drawing no. 16.12.202_PL	Rev -
	Project Bickersteth House 31 Grove Place, NW3 1JS	Date 12.16	Scale 1:50 @ A3

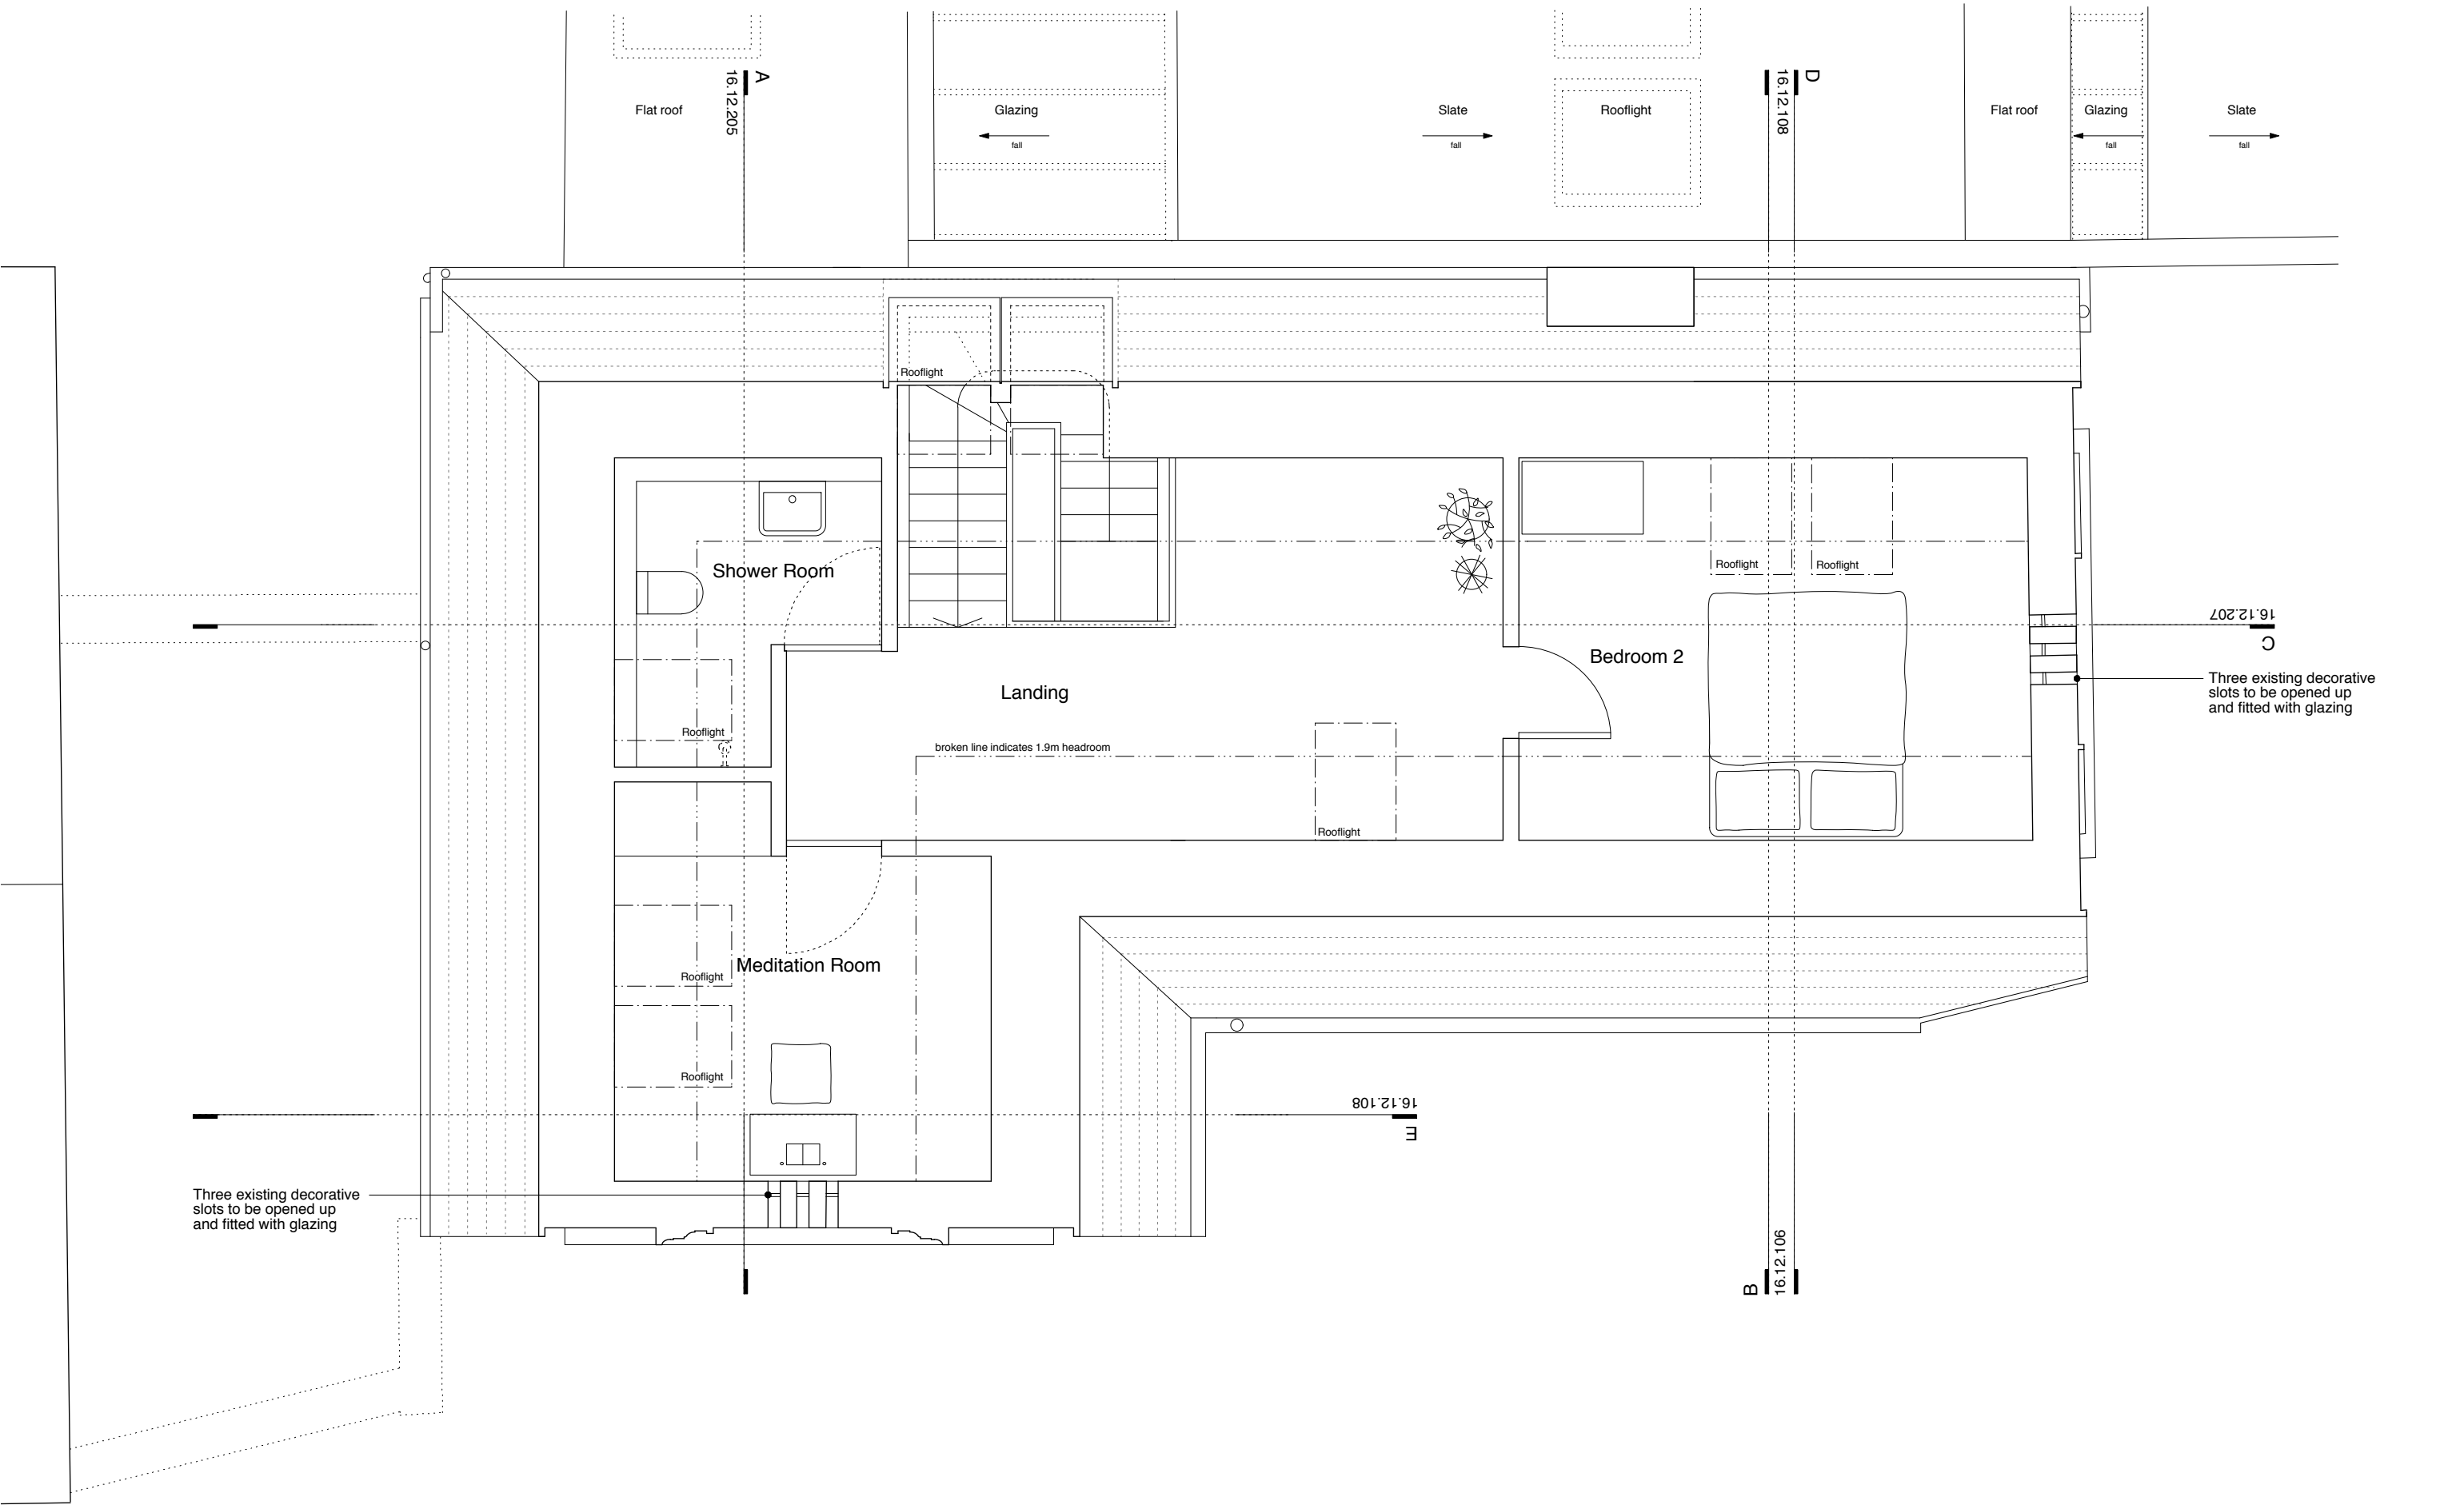


Rev.A 28.03.17: Rooflights amended.

<div>EDRM + DSDHA</div> <div>www.edrm.co.uk www.dsdha.co.uk</div>	Title	Second Floor Plan Proposed		Drawing no.	16.12.203_PL	Rev	A
	Project	Bickersteth House 31 Grove Place, NW3 1JS		Date	12.16	Scale	1:50 @ A3

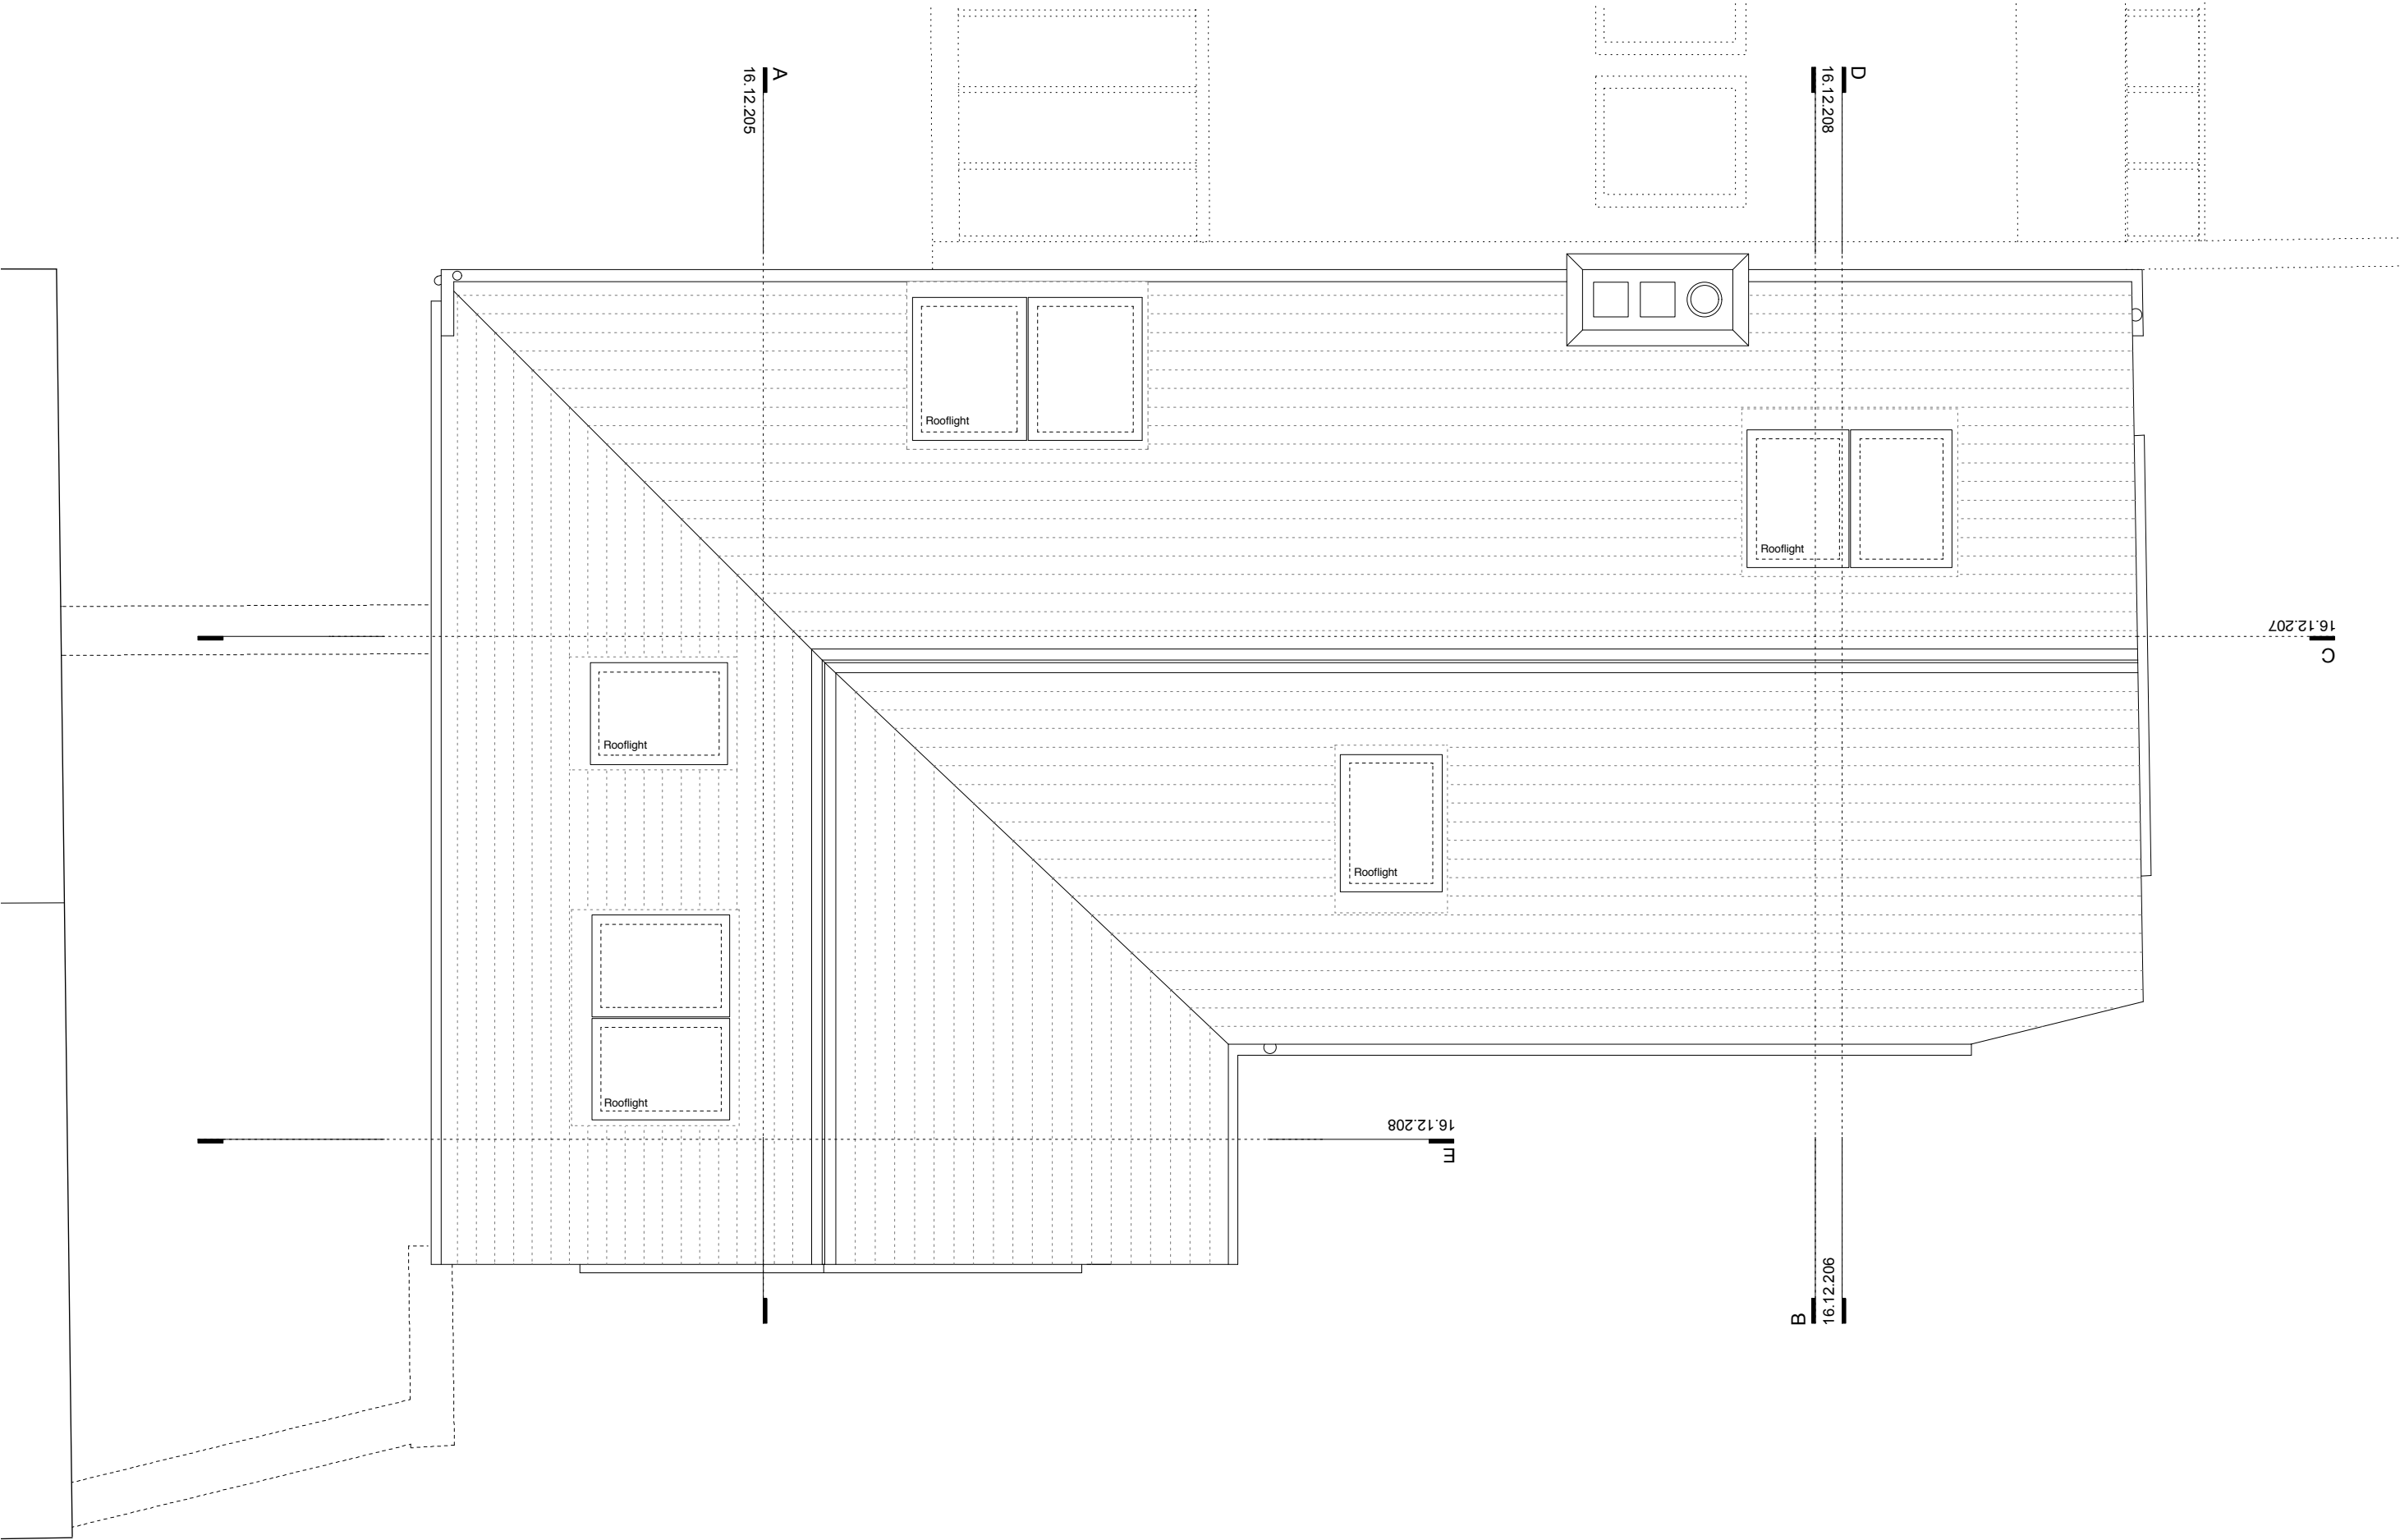


Rev.B 28.03.17: Rooflights amended.  
Rev.A 22.03.17: Rooflights amended.


<div>EDRM +</div> <div>DSDHA</div> <div>www.edrm.co.uk</div> <div>www.dsdha.co.uk</div>	Title	Roof Plan Proposed		Drawing no.	16.12.204_PL	Rev	B
	Project	Bickersteth House 31 Grove Place, NW3 1JS		Date	12.16	Scale	1:50 @ A3

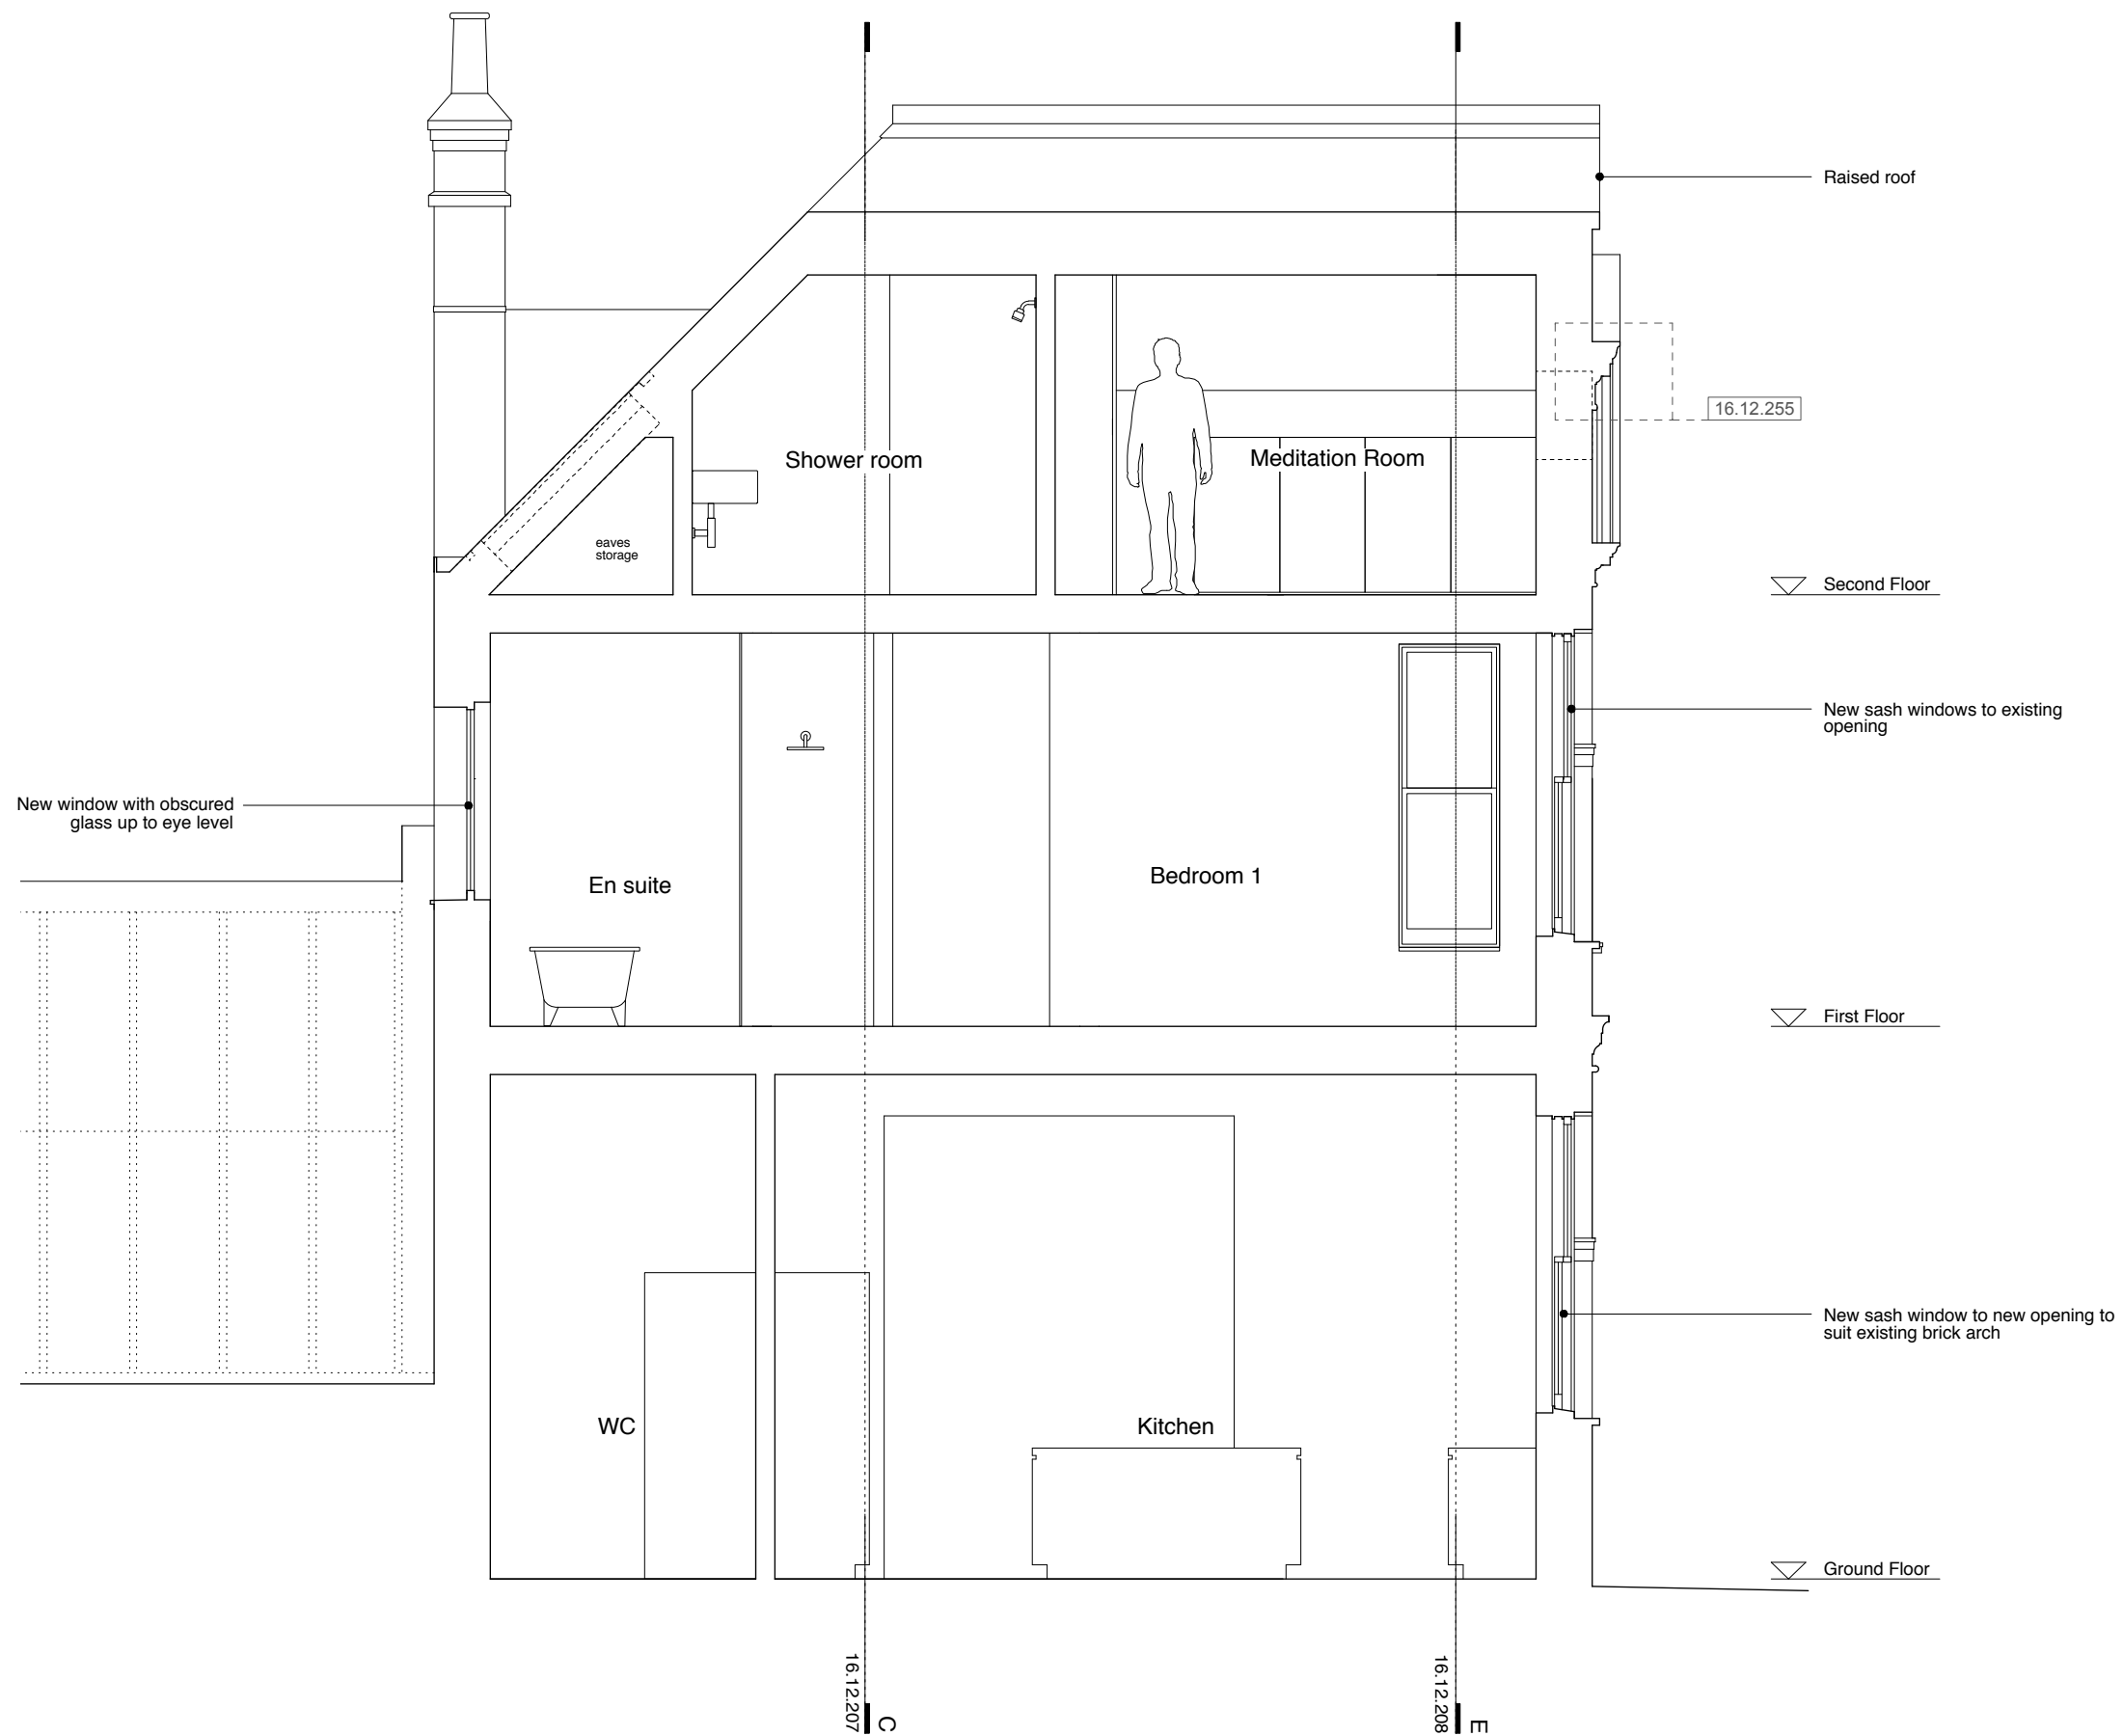

Rev.A 28.03.17: Rooflights amended.


<b>EDRM +</b> <b>DSDHA</b>  www.edrm.co.uk www.dsdha.co.uk	Title	Section AA Proposed		Drawing no.	16.12.205_PL	Rev	A
	Project	Bickersteth House 31 Grove Place, NW3 1JS		Date	11.16	Scale	1:50 @ A3

 

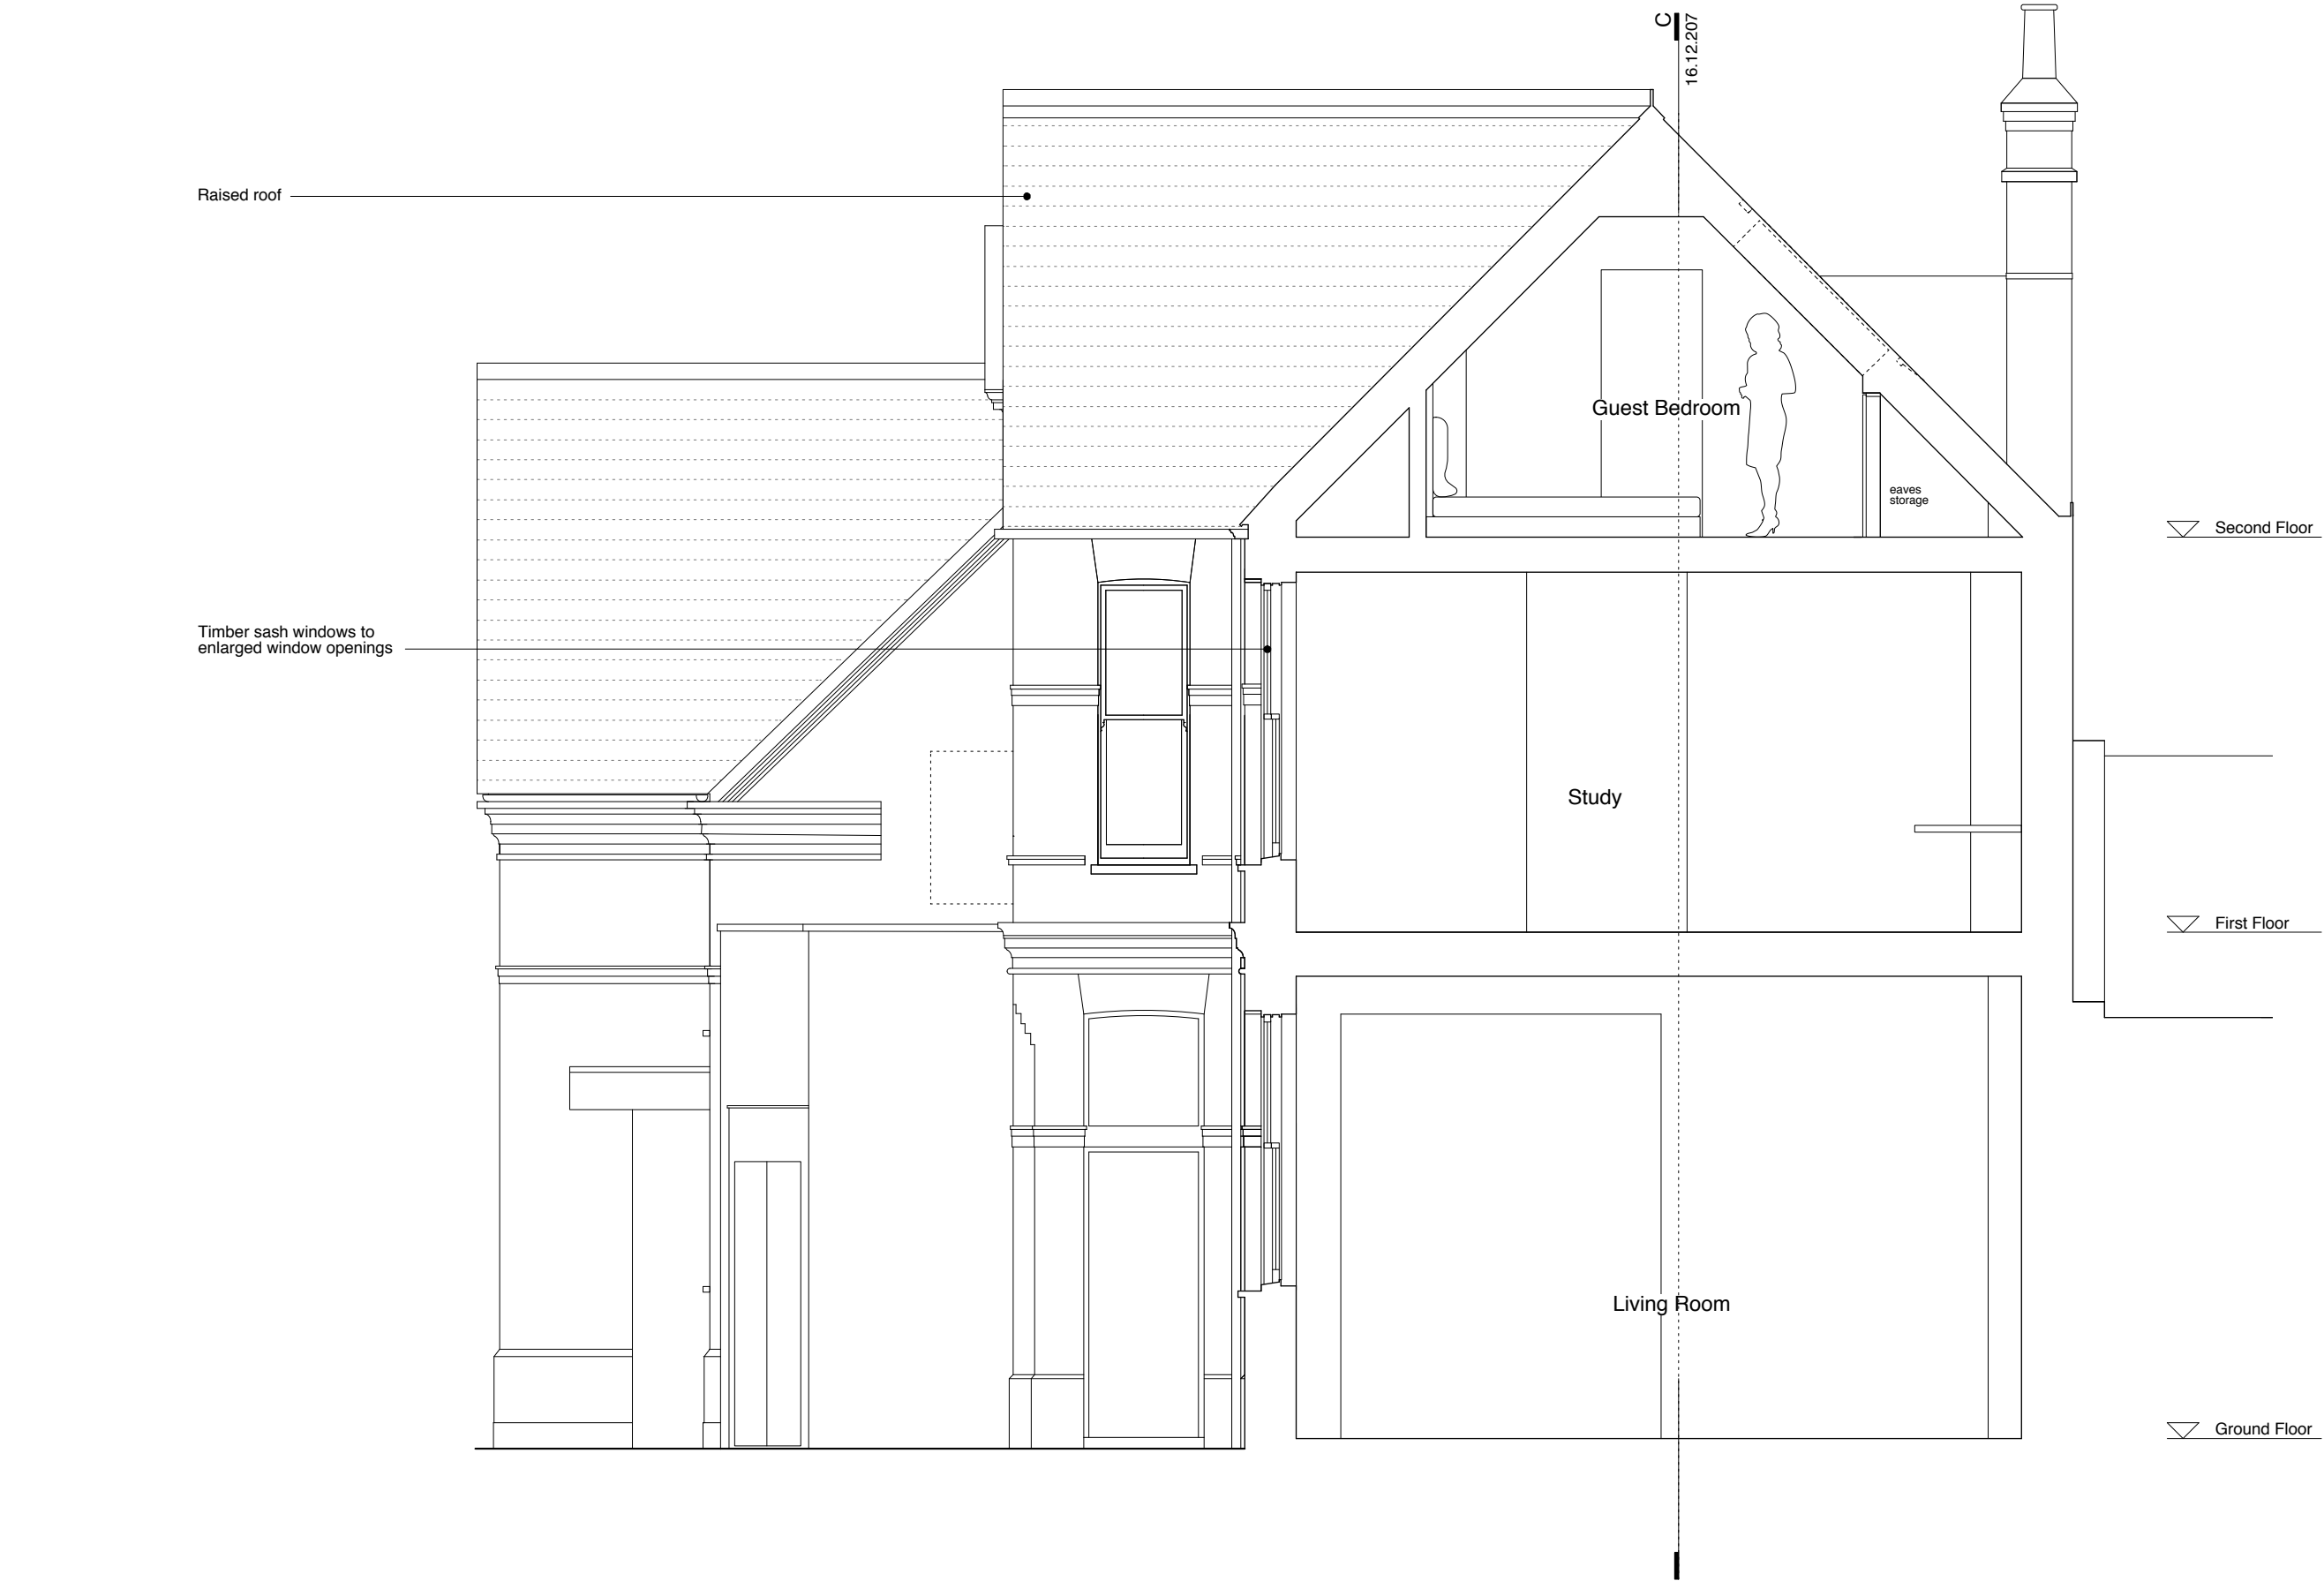




Rev.A 28.03.17: Rooflights amended.

<b>EDRM +</b> <b>DSDHA</b>  www.edrm.co.uk www.dsdha.co.uk	Title Section BB Proposed	Drawing no. 16.12.206_PL	Rev A
	Project Bickersteth House 31 Grove Place, NW3 1JS	Date 11.16	Scale 1:50 @ A3

 

Rev.A 28.03.17: Rooflights amended.

<div>EDRM + DSDHA</div> <div>www.edrm.co.uk www.dsdha.co.uk</div>	Title	Section CC Proposed		Drawing no.	16.12.207_PL	Rev	A
	Project	Bickersteth House 31 Grove Place, NW3 1JS		Date	11.16	Scale	1:50 @ A3

 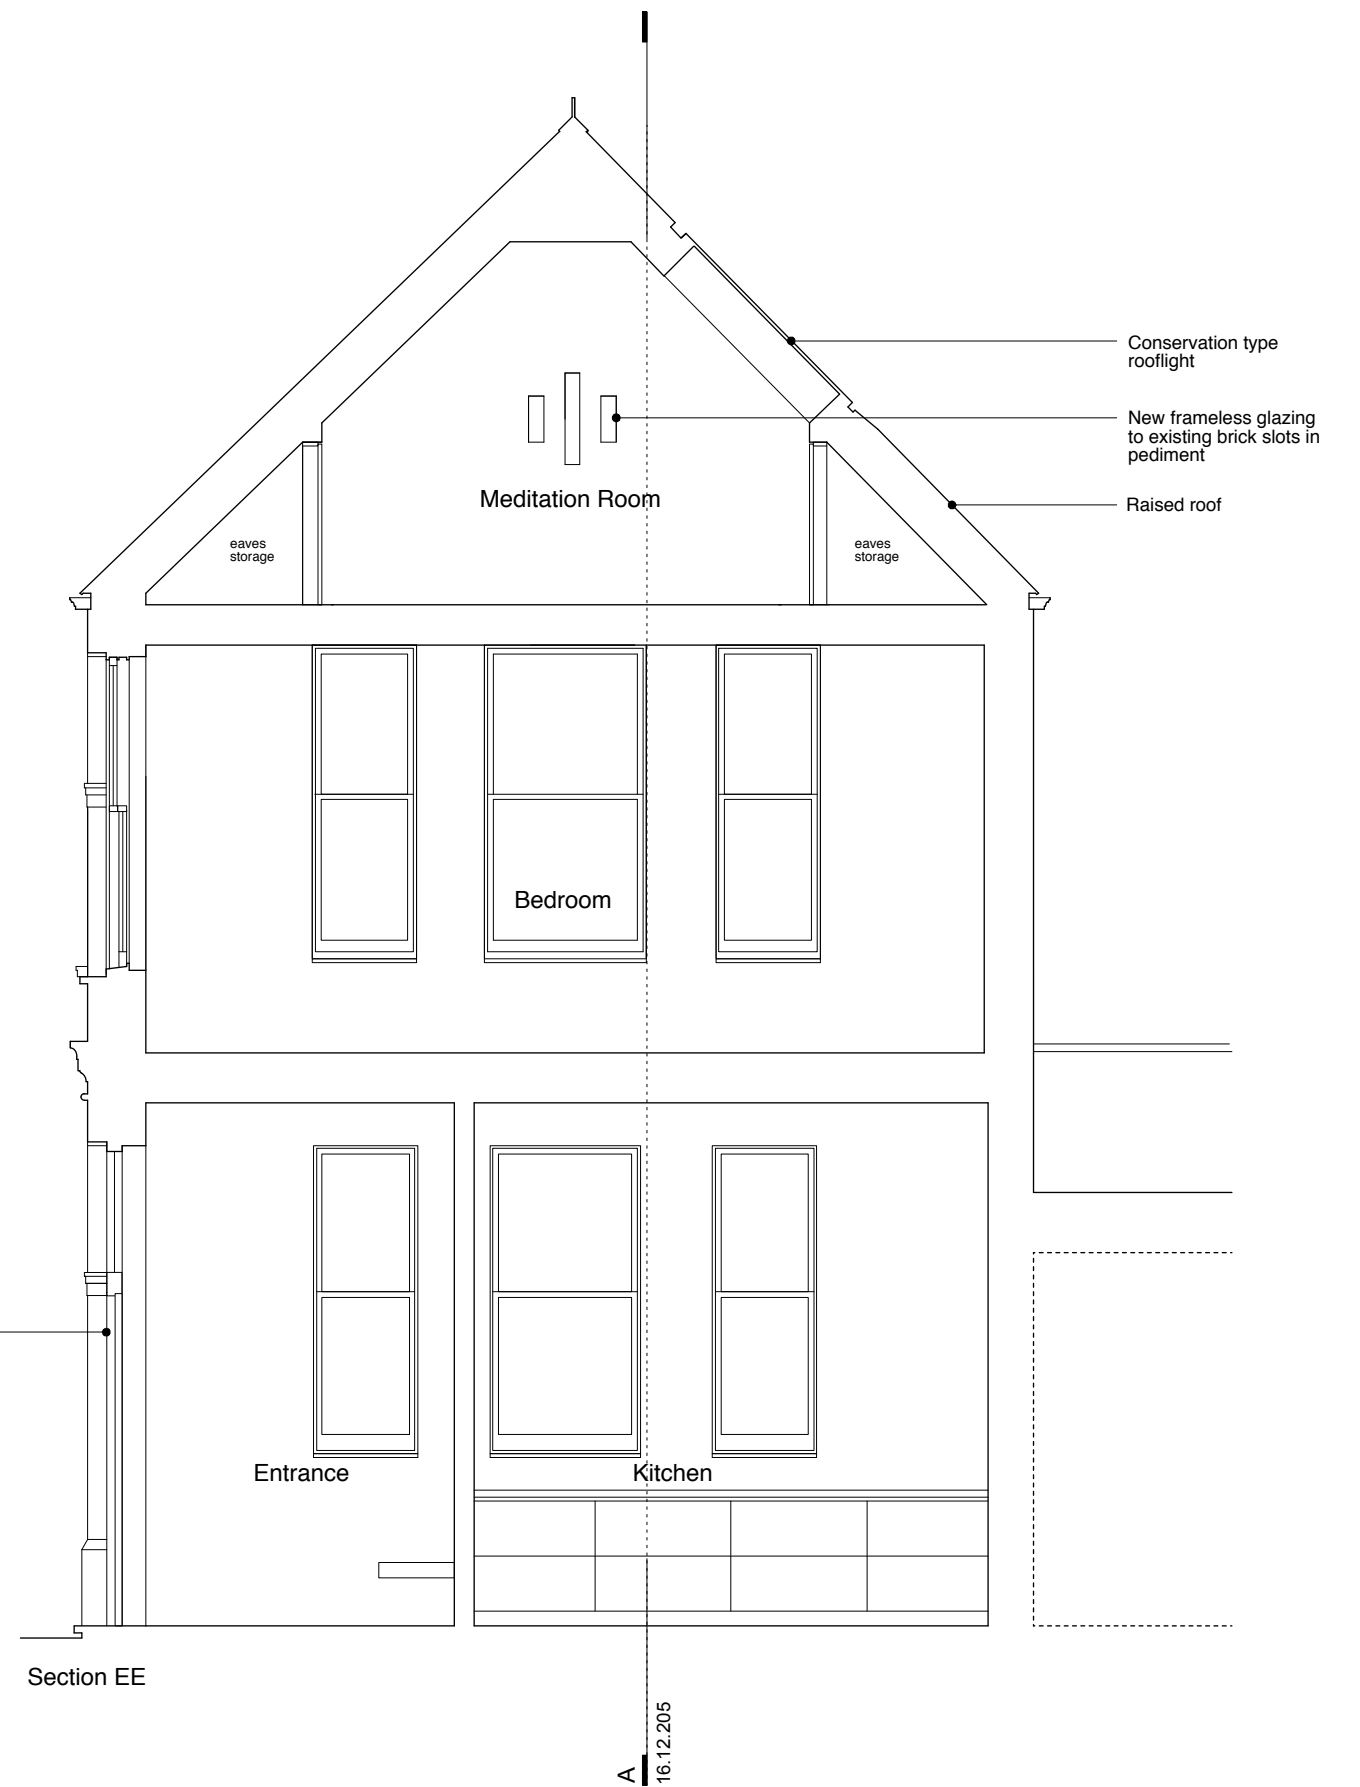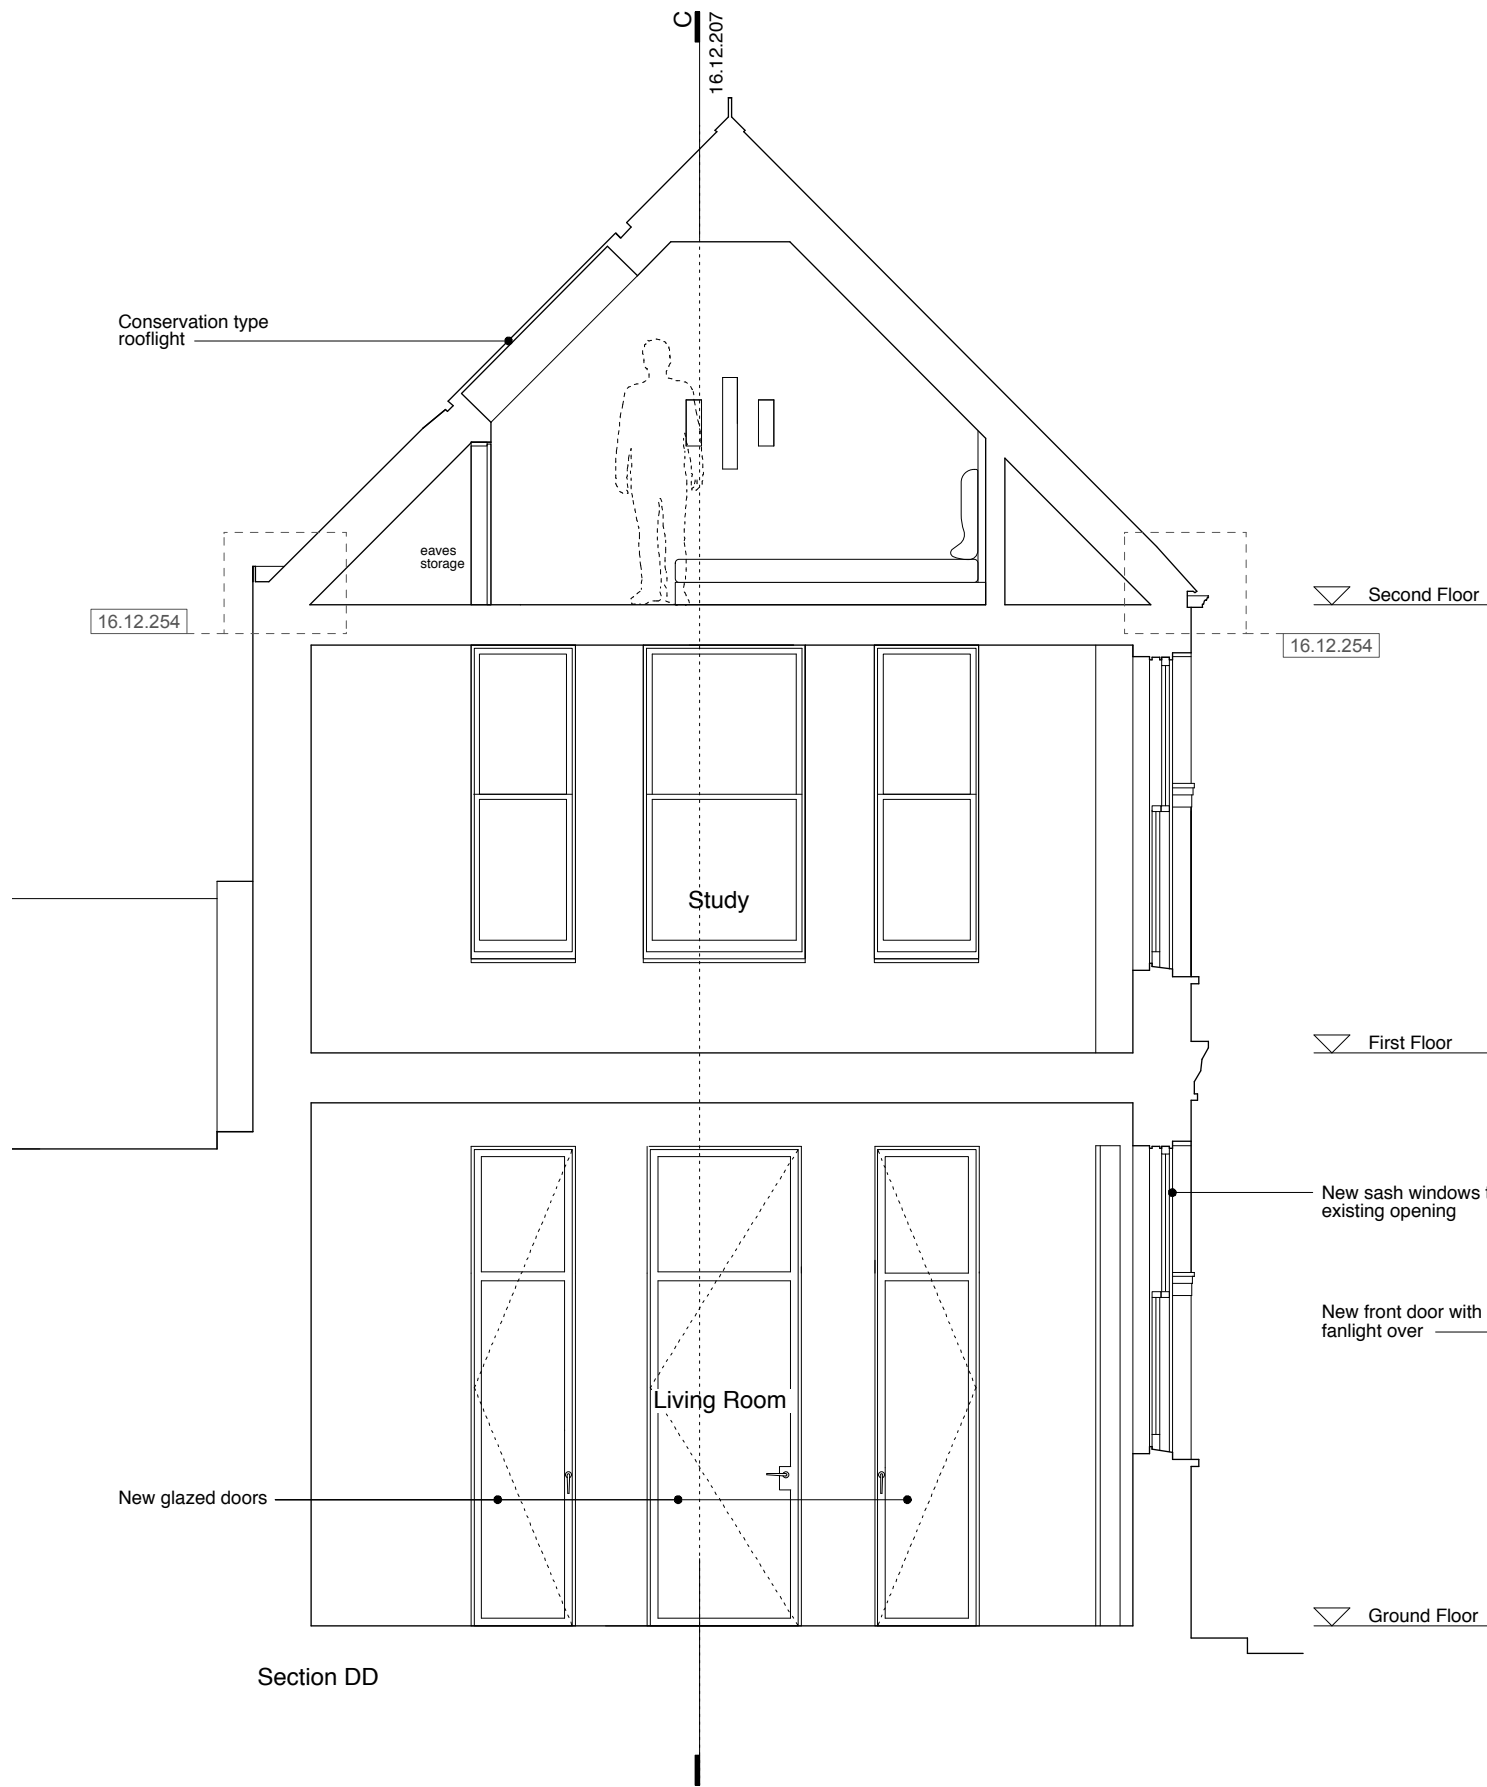

Rev.A 28.03.17: Rooflights amended.

<b>EDRM +</b> <b>DSDHA</b> <a href="http://www.edrm.co.uk">www.edrm.co.uk</a> <a href="http://www.dsdha.co.uk">www.dsdha.co.uk</a>	Title	Section DD and EE Proposed		Drawing no.	16.12.208_PL	Rev	A
	Project	Bickersteth House 31 Grove Place, NW3 1JS		Date	11.16	Scale	1:50 @ A3






Rev.B 28.03.17: Rooflights amended, roof finish note added.

<div>EDRM + DSDHA</div> <div>www.edrm.co.uk www.dsdha.co.uk</div>	Title	North West Elevation Proposed Facing Grove Place		Drawing no.	16.12.209_PL	Rev	B
	Project	Bickersteth House 31 Grove Place, NW3 1JS		Date	12.16	Scale	1:50 @ A3




Rev.A 22.03.17: Roof finish note added.



<b>EDRM + DSDHA</b>  www.edrm.co.uk www.dsdha.co.uk	Title	South West Elevation Proposed Facing Garden	Drawing no.	16.12.210_PL	Rev	A
	Project	Bickersteth House 31 Grove Place, NW3 1JS	Date	12.16	Scale	1:50 @ A3

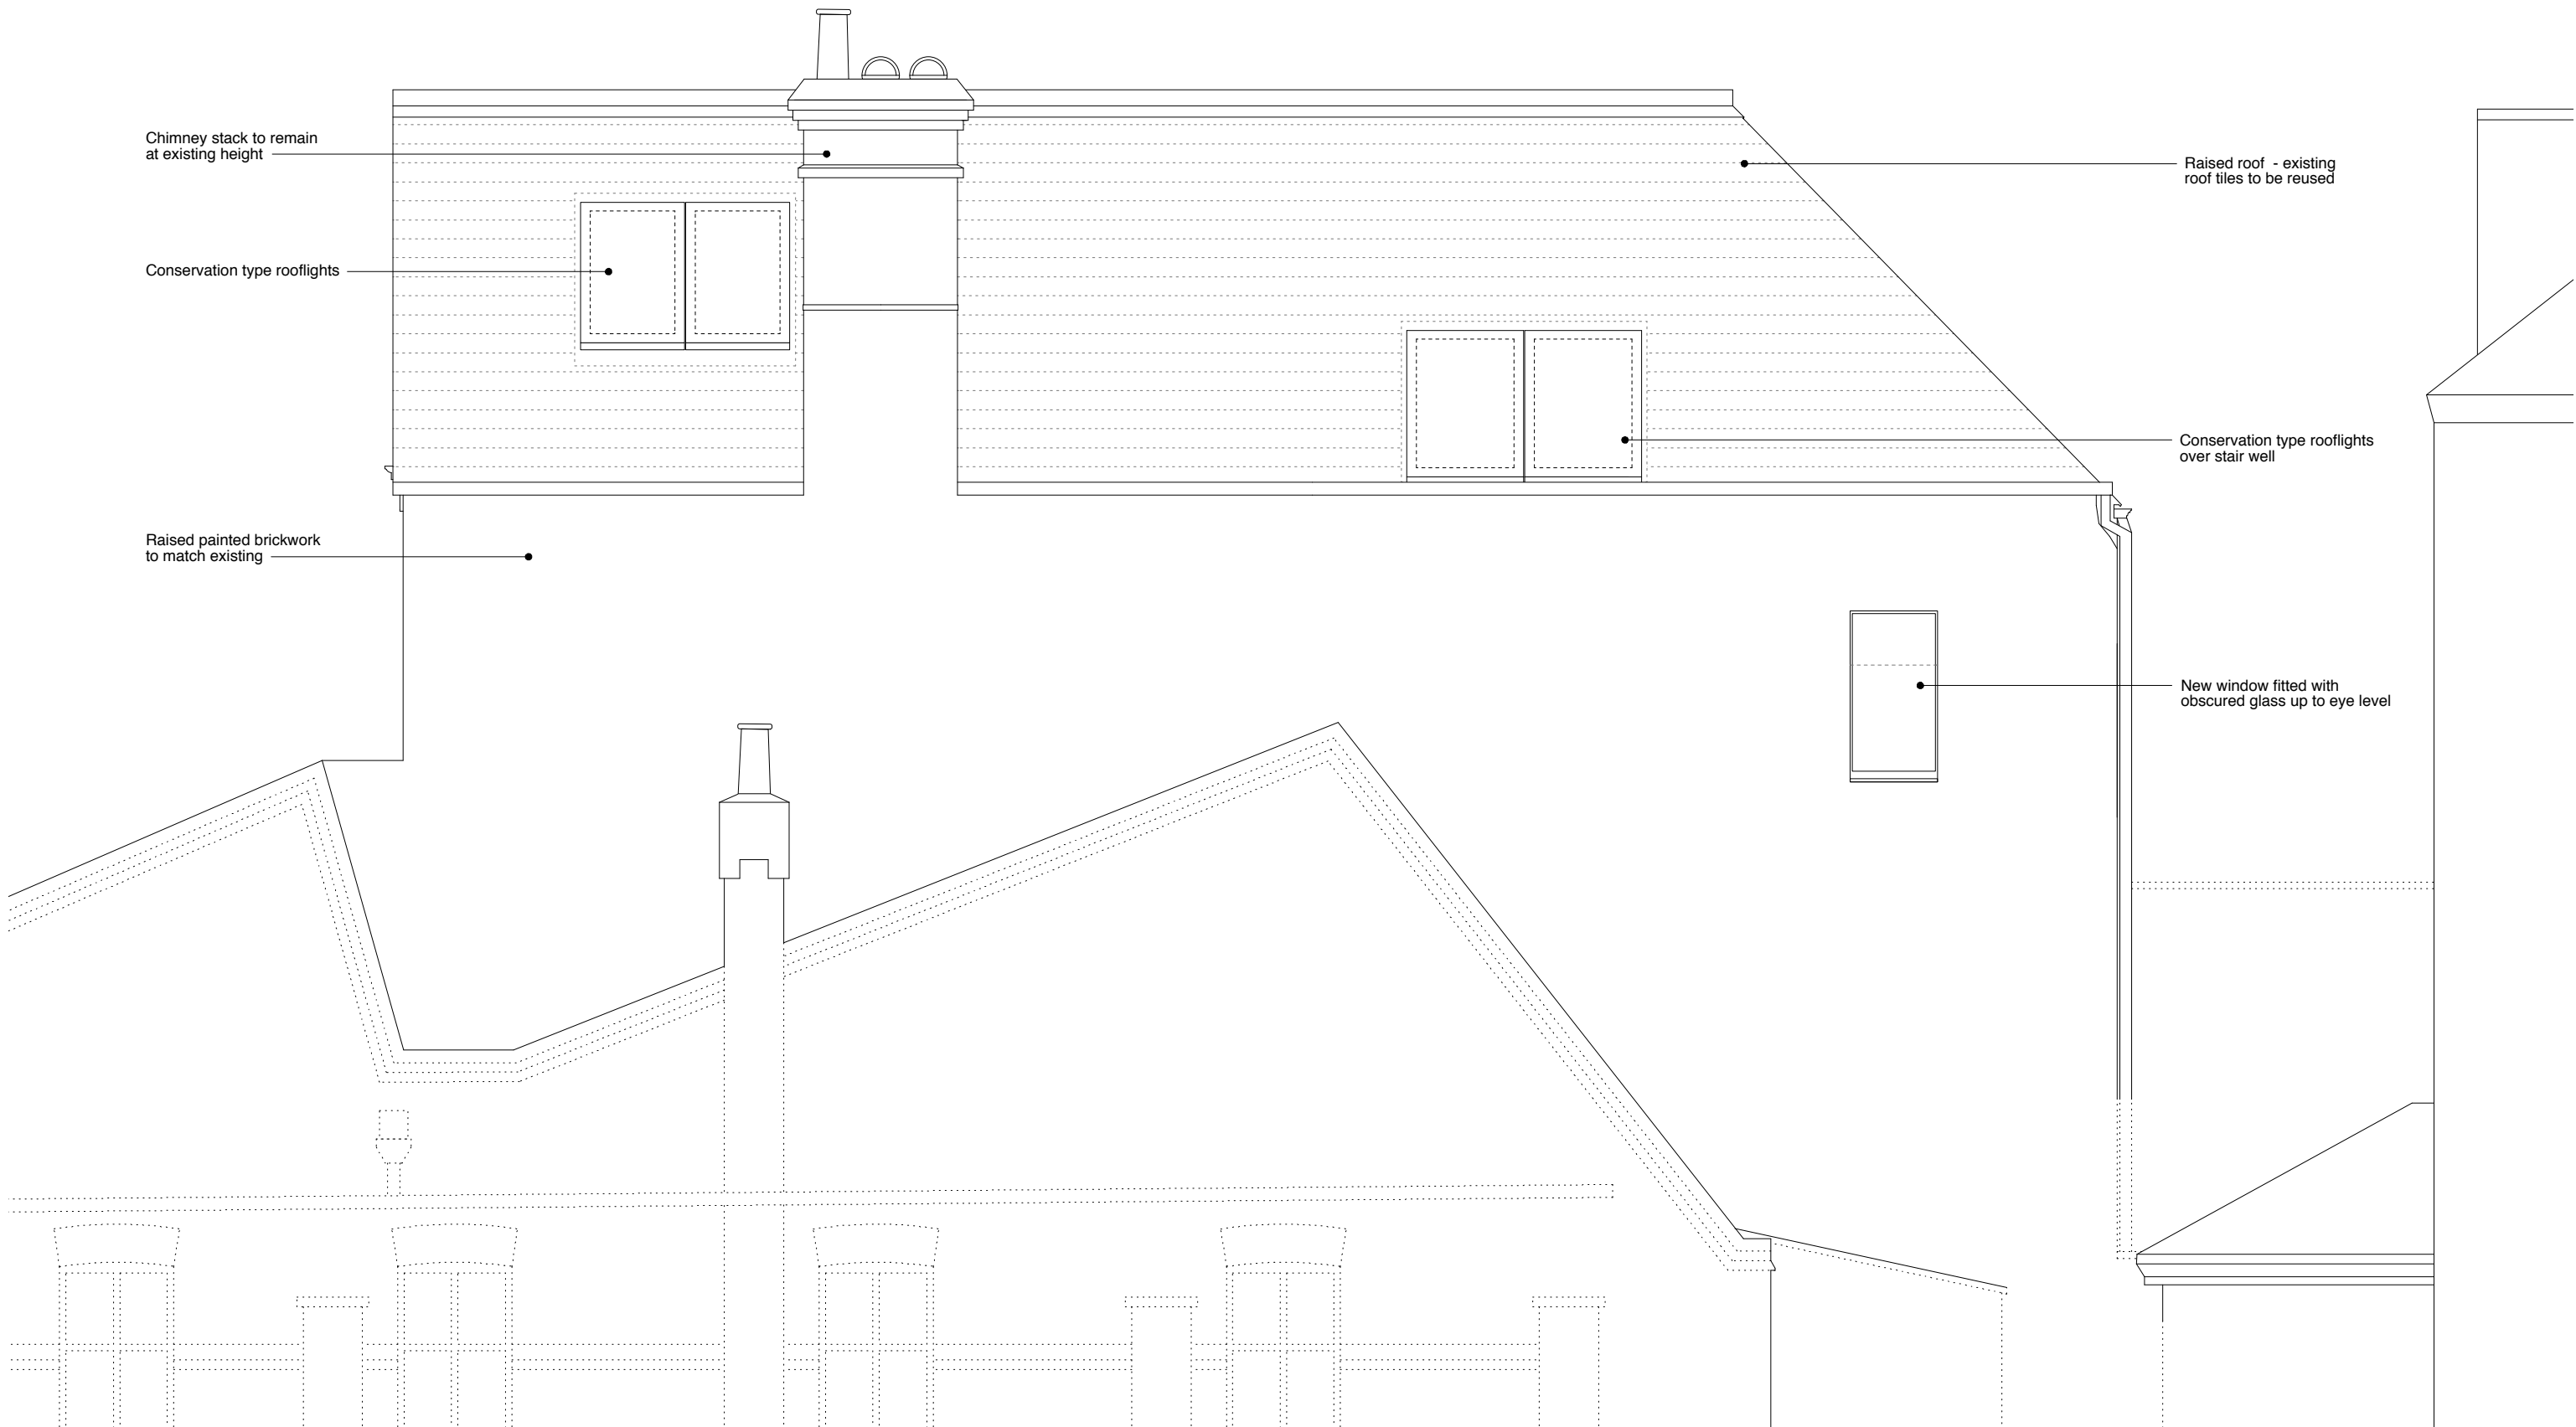

Rev.B 28.03.17: Rooflights amended, roof finish note added.  
Rev.A 22.03.17: Rooflights amended.

 

<b>EDRM +</b> <b>DSDHA</b>  www.edrm.co.uk www.dsdha.co.uk	Title	South East Elevation Proposed Facing Well Road		Drawing no.	16.12.211_PL	Rev	B
	Project	Bickersteth House 31 Grove Place, NW3 1JS		Date	11.16	Scale	1:50 @ A3

 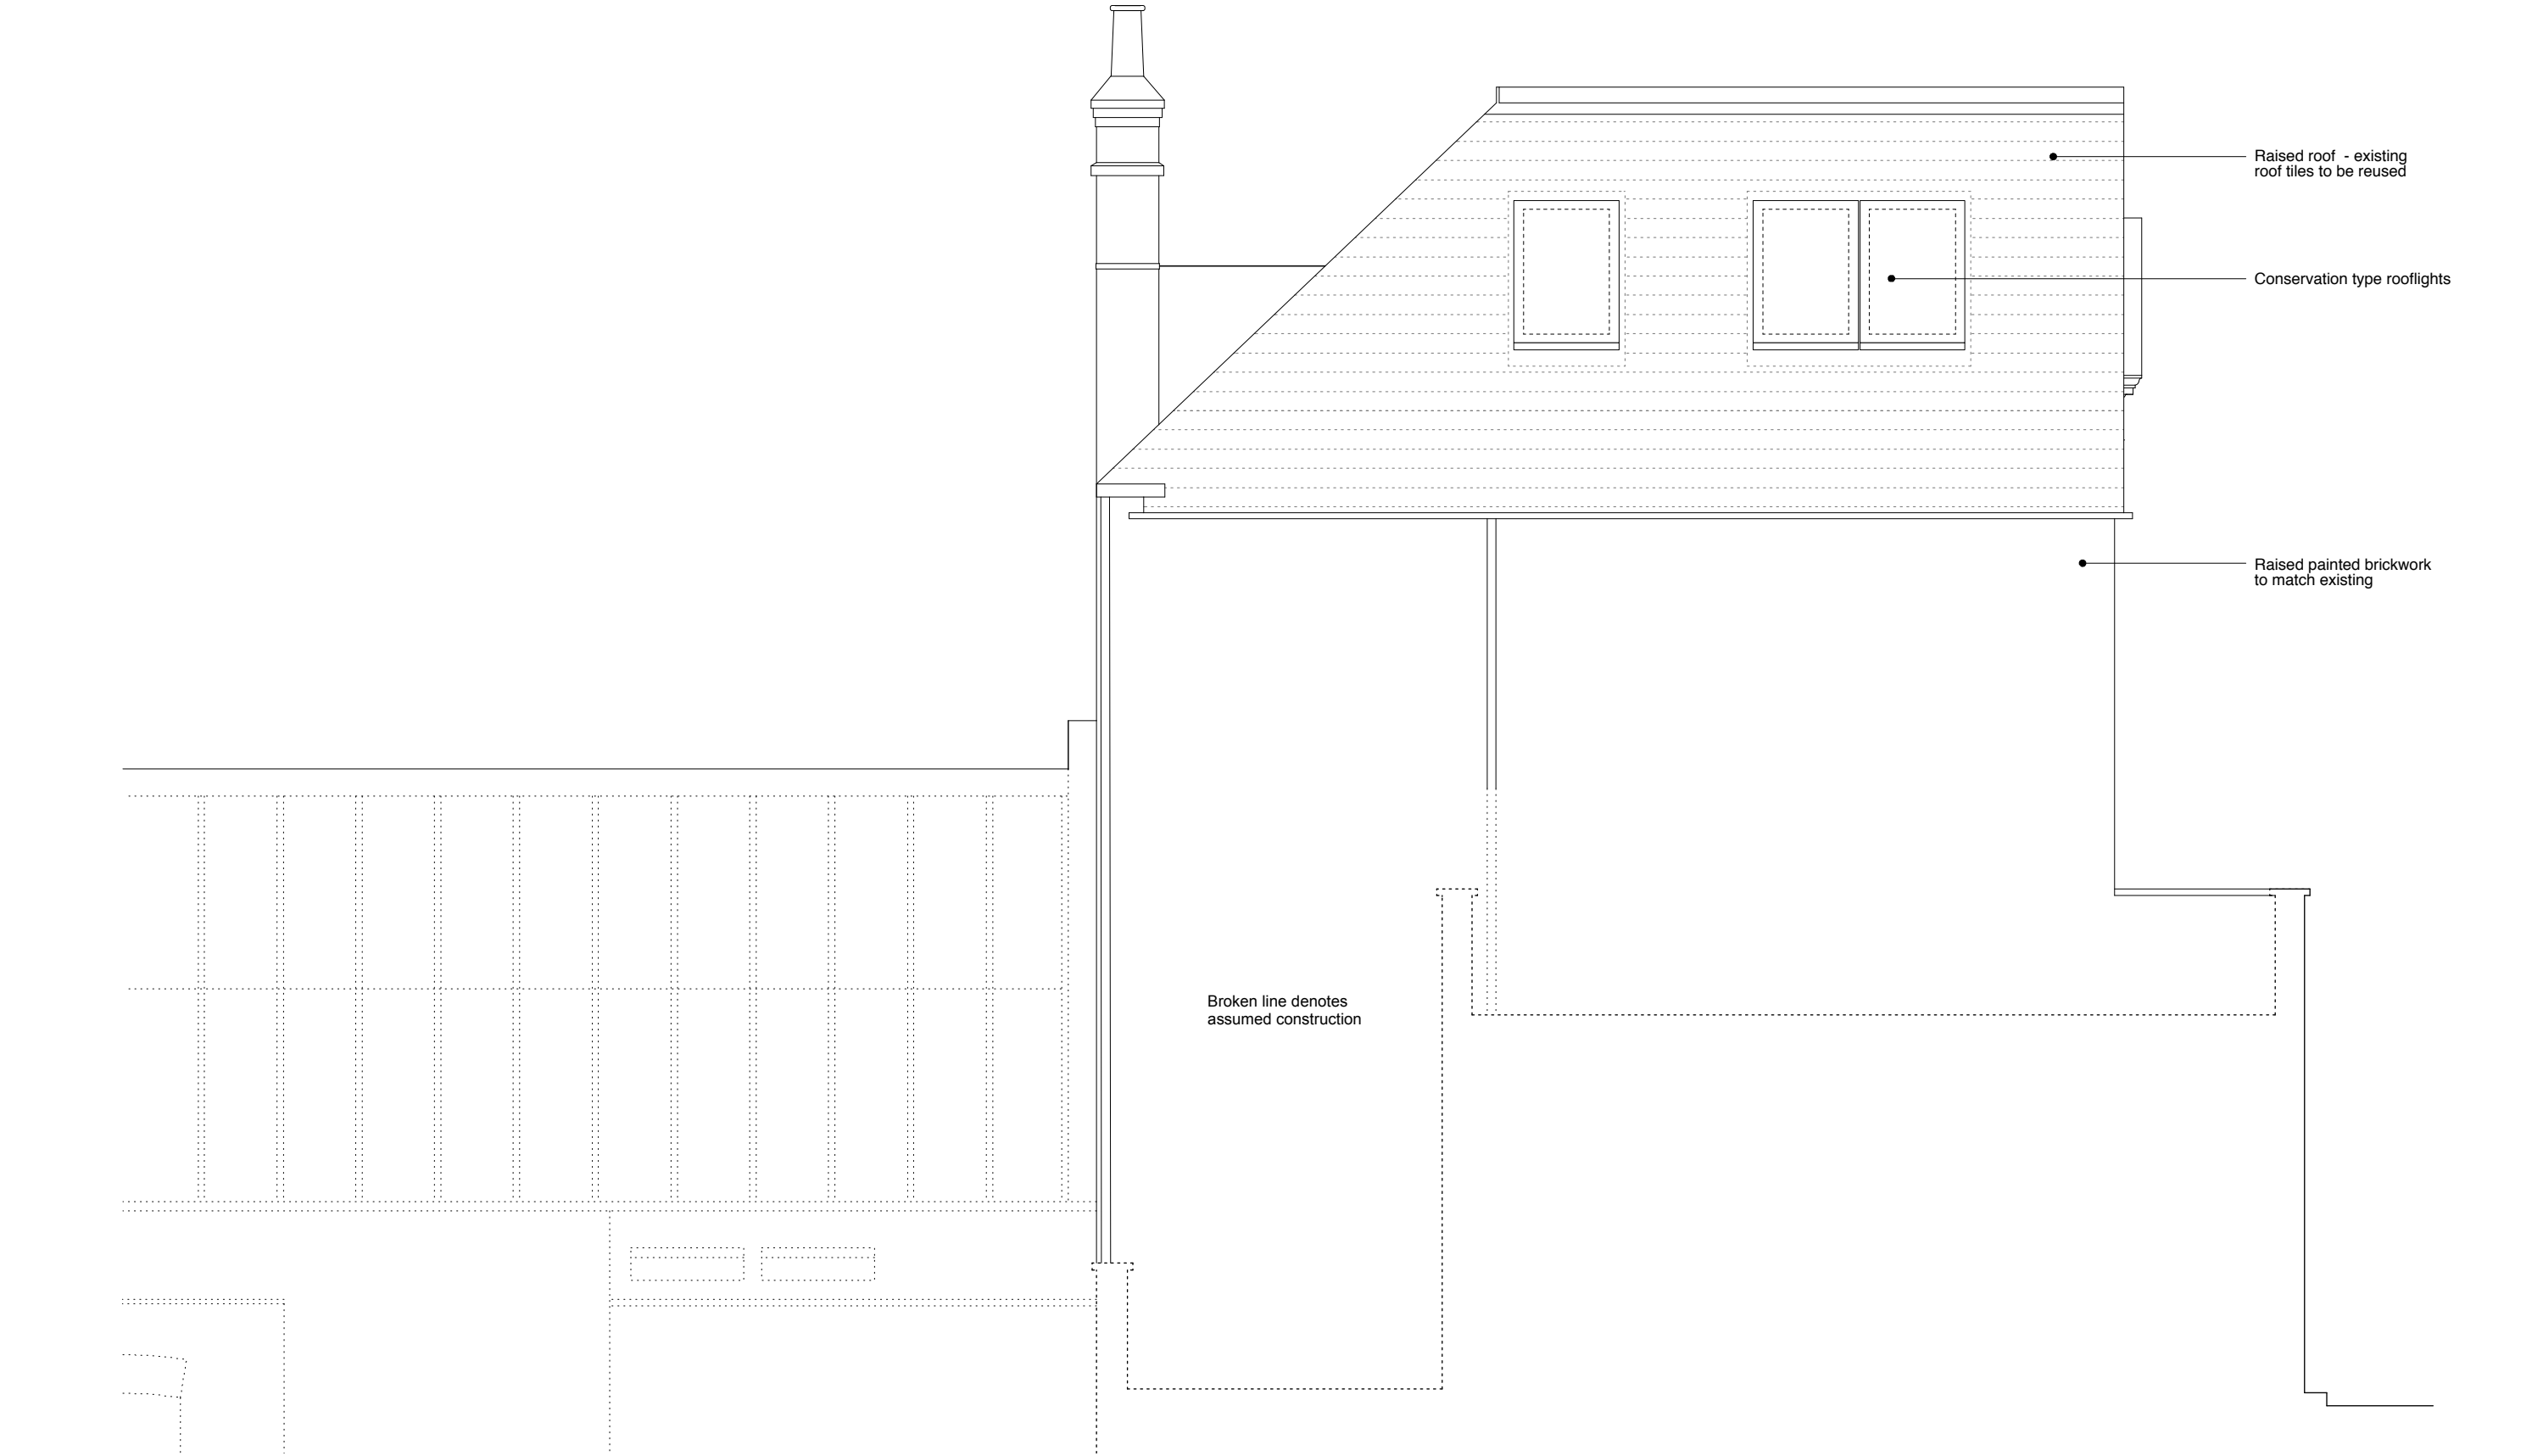

Rev.B 28.03.17: Roof finish note added.  
Rev.A 22.03.17: Rooflights amended.

<div>EDRM + DSDHA</div> <div>www.edrm.co.uk www.dsdha.co.uk</div>	Title	North East Elevation Proposed Facing Number 30 Grove Place		Drawing no.	16.12.212_PL	Rev	B
	Project	Bickersteth House 31 Grove Place, NW3 1JS		Date	12.16	Scale	1:50 @ A3



Rev.A 28.03.17: Rooflights amended.

<b>EDRM +</b> <b>DSDHA</b> <a href="http://www.edrm.co.uk">www.edrm.co.uk</a> <a href="http://www.dsdha.co.uk">www.dsdha.co.uk</a>	Title NW Elevation Proposed Facing Grove Place	Drawing no. 16.12.213_PL	Rev A
	Project Bickersteth House 31 Grove Place, NW3 1JS	Date 12.16	Scale 1:100 @ A3

