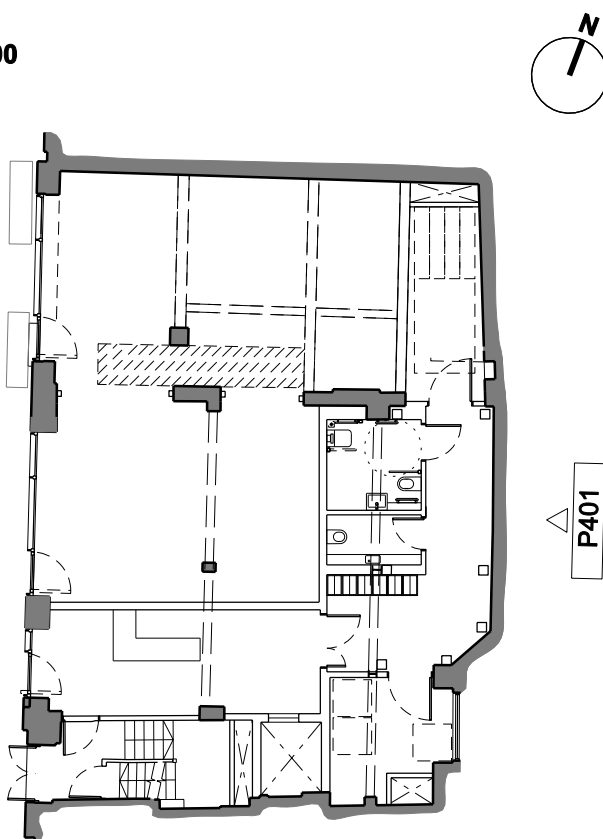


- NOTES:
1. ALL DIMENSIONS IN MM UNLESS OTHERWISE STATED
 2. THIS DRAWING IS TO BE READ IN CONJUNCTION WITH ALL RELEVANT CONTRACT DOCUMENTS.
 3. THIS DRAWING IS TO BE READ IN CONJUNCTION WITH ALL ENGINEER'S DRAWINGS
 4. DO NOT SCALE FROM THIS DRAWING
 5. REPORT ANY ERRORS, CONTRADICTIONS, & OMISSIONS TO THE ARCHITECT AS SOON AS POSSIBLE
 6. WHEN THIS DRAWINGS IS ISSUED IN DWG FORMAT IT IS AN UNREVISED COPY OF THE DRAWING. IT IS THE RESPONSIBILITY OF THE ARCHITECT TO PREPARE THEIR OWN DRAWINGS FOR WHICH THEY ARE SOLELY RESPONSIBLE. IT IS BASED ON BACKGROUND INFORMATION CURRENTLY AVAILABLE TO THE ARCHITECT. THE ARCHITECT ACCEPTS NO LIABILITY FOR ANY SUCH ALTERATIONS OR ADDITIONS TO OR DISCREPANCIES ARISING OUT OF OR CHANGES TO SUCH BACKGROUND INFORMATION WHICH OCCUR AFTER IT IS ISSUED BY BEN ADAMS ARCHITECTS.

KEY:

KEY PLAN
SCALE 1:200

[illegible]Ben Adams Architects 

Third Floor
99 Southwark Street
London SE1 0JF

T 020 7633 0000
benadamsarchitects.co.uk
info@benadamsarchitects.co.uk

JOB NO: 15-081

SCALE: 1:100 @ A3 1:50 @ A1

STAGE: PLANNING

DRAWING NAME: PROPOSED REAR ELEVATION

PROJECT NAME: 3-5 KIRBY STREET

DRAWING NO: **P401/0**