

GILLES STREET

• Sign

Existing gate

FFL + 35.70

FFL + 35.60

Existing Brick Wall Ht 1.65

FFL + 35.10

EXISTING  
CONCRETE  
YARD

Existing stairs to first floor level

GENERAL  
WASTE

FFL + 35.32

MAIN  
ENTRANCE

EXISTING  
CAR PARKING

FFL + 35.08

STORE  
ROOMS

FFL + 34.87

EXISTING ELECTRIC  
& PHONE INTAKE

Rev	Date	Appr	Rev by	Revision Notes
Do not scale from this drawing. All dimensions to be checked on site. This drawing is copyright © Anne Thorne Architects LLP.				

**at**

ANNE THORNE ARCHITECTS LLP  
INDUSTRY, Adelaide Wharf, 21 Whiston Road London E2 8EX  
020 7749 6931 info@annethornearchitects.co.uk annethornearchitects.co.uk

Client  
North Camden Housing Co-Op

Site  
Carlton Chapel House, Arctic Street


Drawing Title  
Existing basement

Drawn By	MS	Job No	280	Revision
Reviewed By	YGW	Drawing No	280_S_100	
First Issue	March 2017			
Scale	1:100	Size	A3	

0 5 10 m


(1:100)



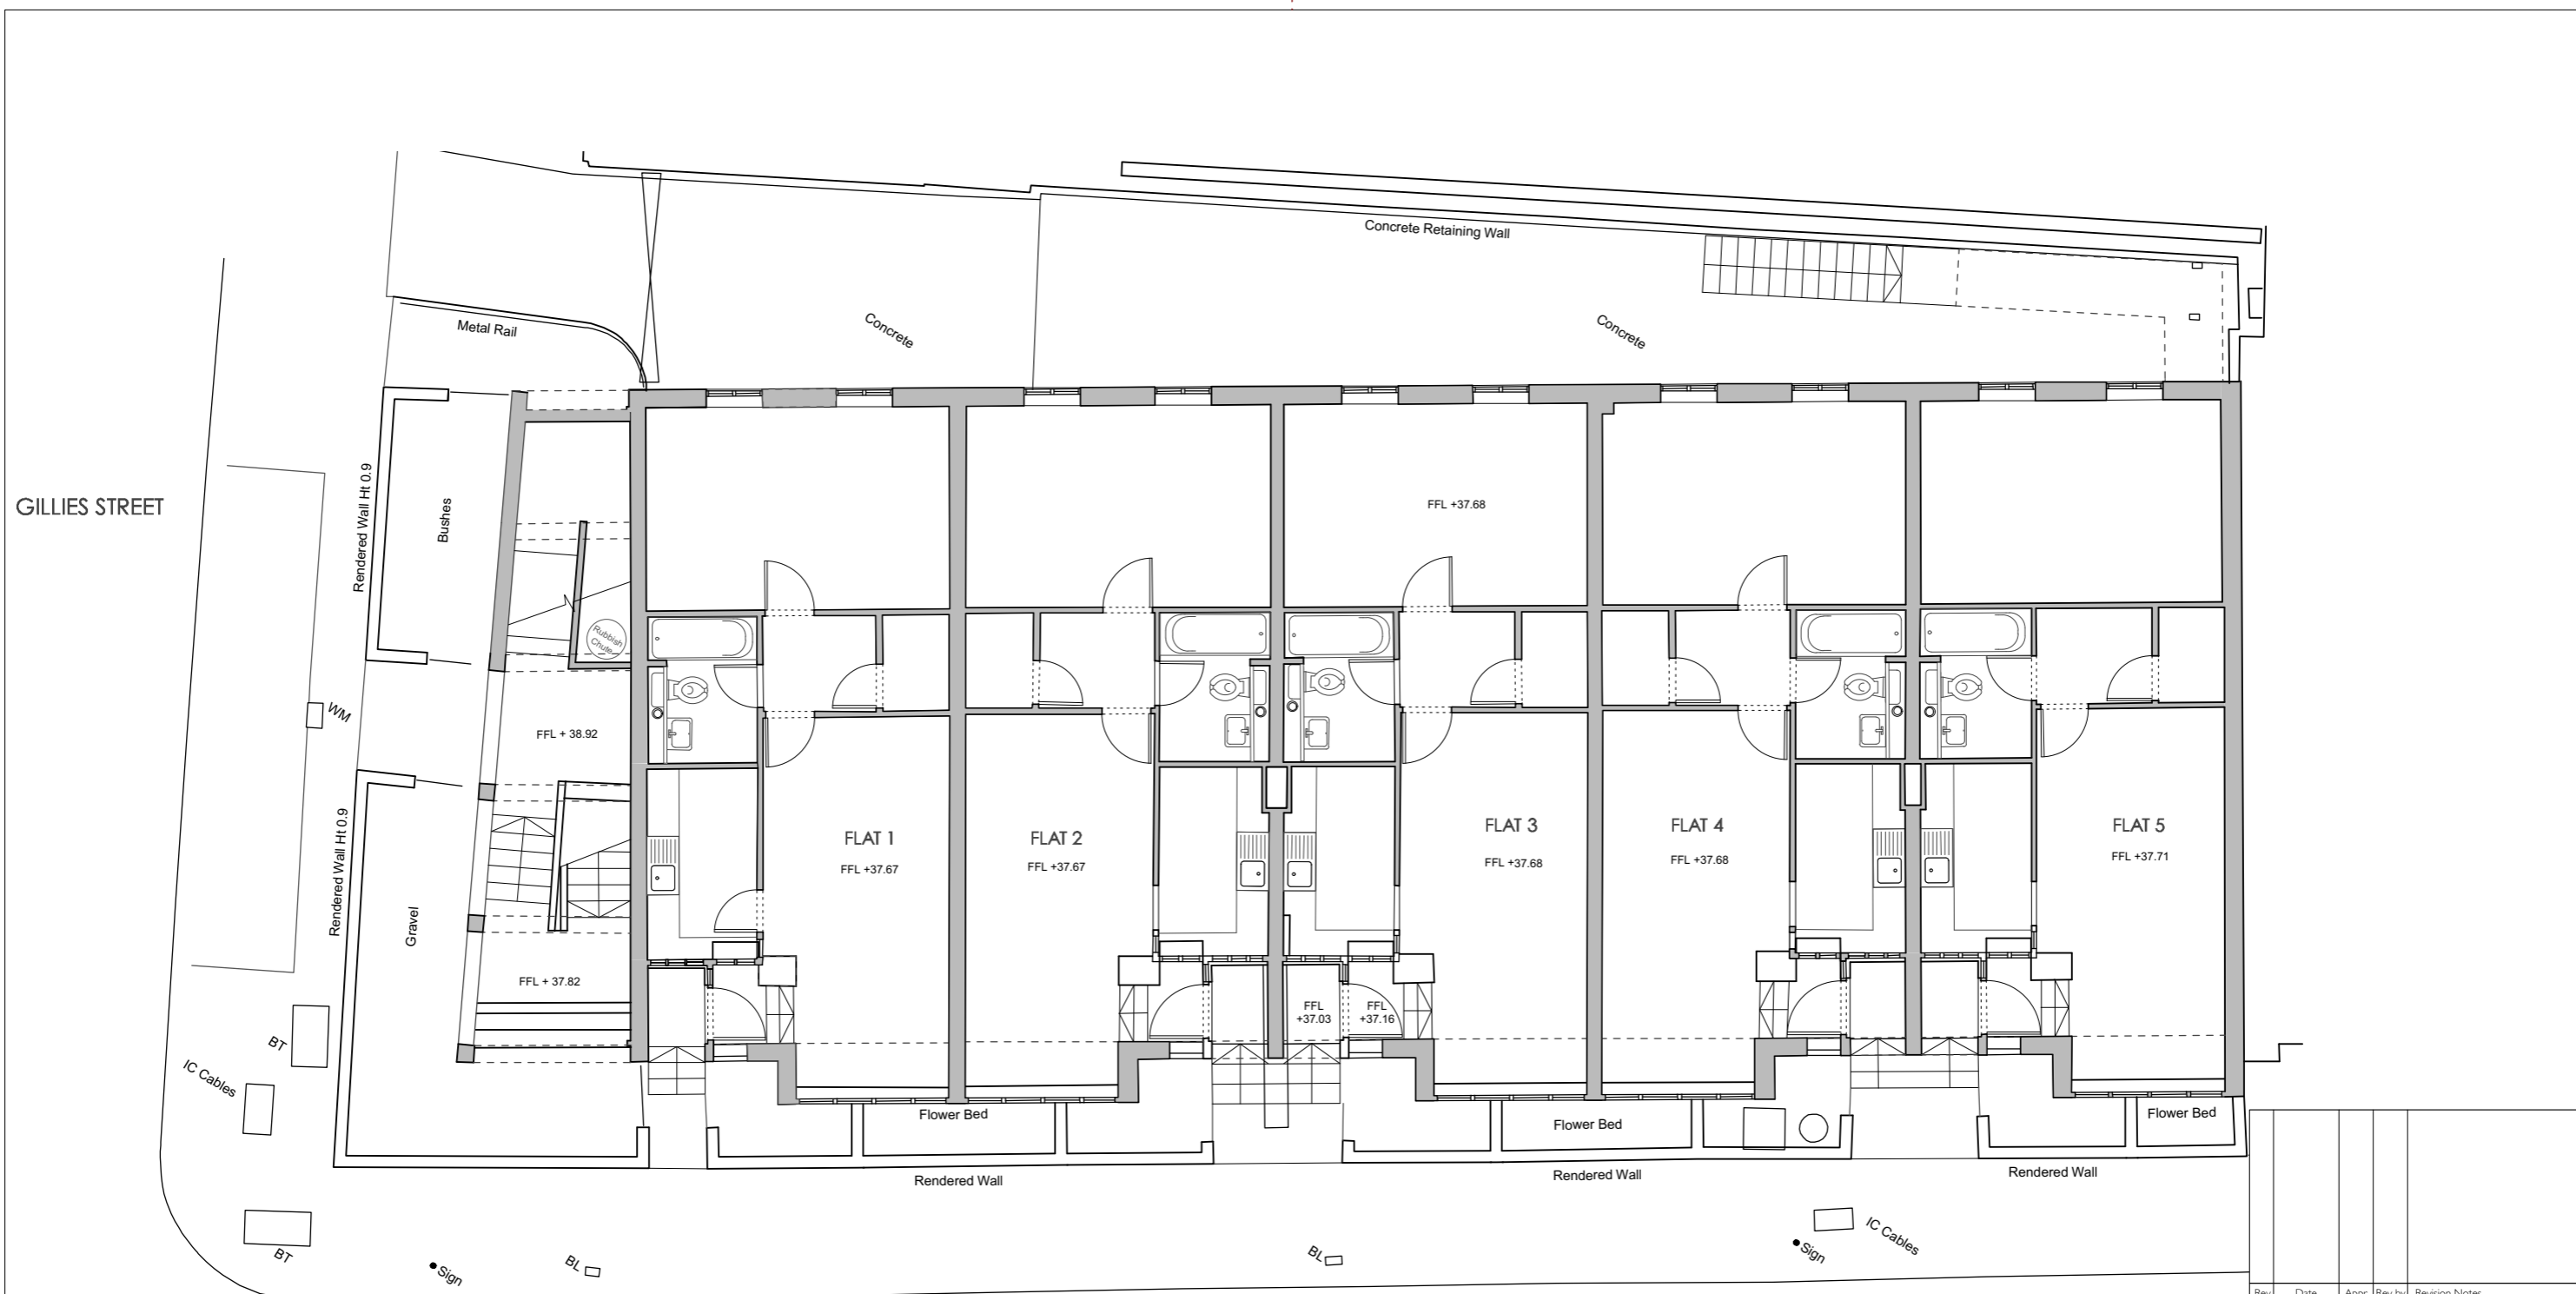

GILLIES STREET

ARCTIC STREET

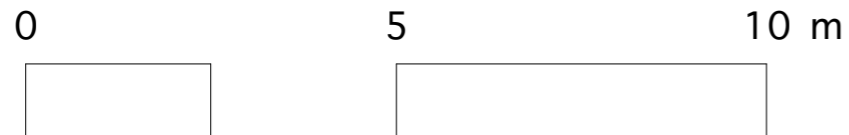

(1:100)



Rev	Date	Appr	Rev by	Revision Notes
Do not scale from this drawing. All dimensions to be checked on site. This drawing is copyright © Anne Thorne Architects LLP.				

**at**


ANNE THORNE ARCHITECTS LLP  
 INDUSTRY, Adelaide Wharf, 21 Whiston Road London E2 8EX  
 020 7749 6931 info@annethornearchitects.co.uk annethornearchitects.co.uk

Client  
 North Camden Housing Co-Op


Site  
 Carlton Chapel House, Arctic Street

Drawing Title  
 Existing ground floor

Drawn By	MS	Job No	280	Revision
Reviewed By	YGW	Drawing No	280_S_110	
First Issue	March 2017			
Scale	1:100	Size	A3	

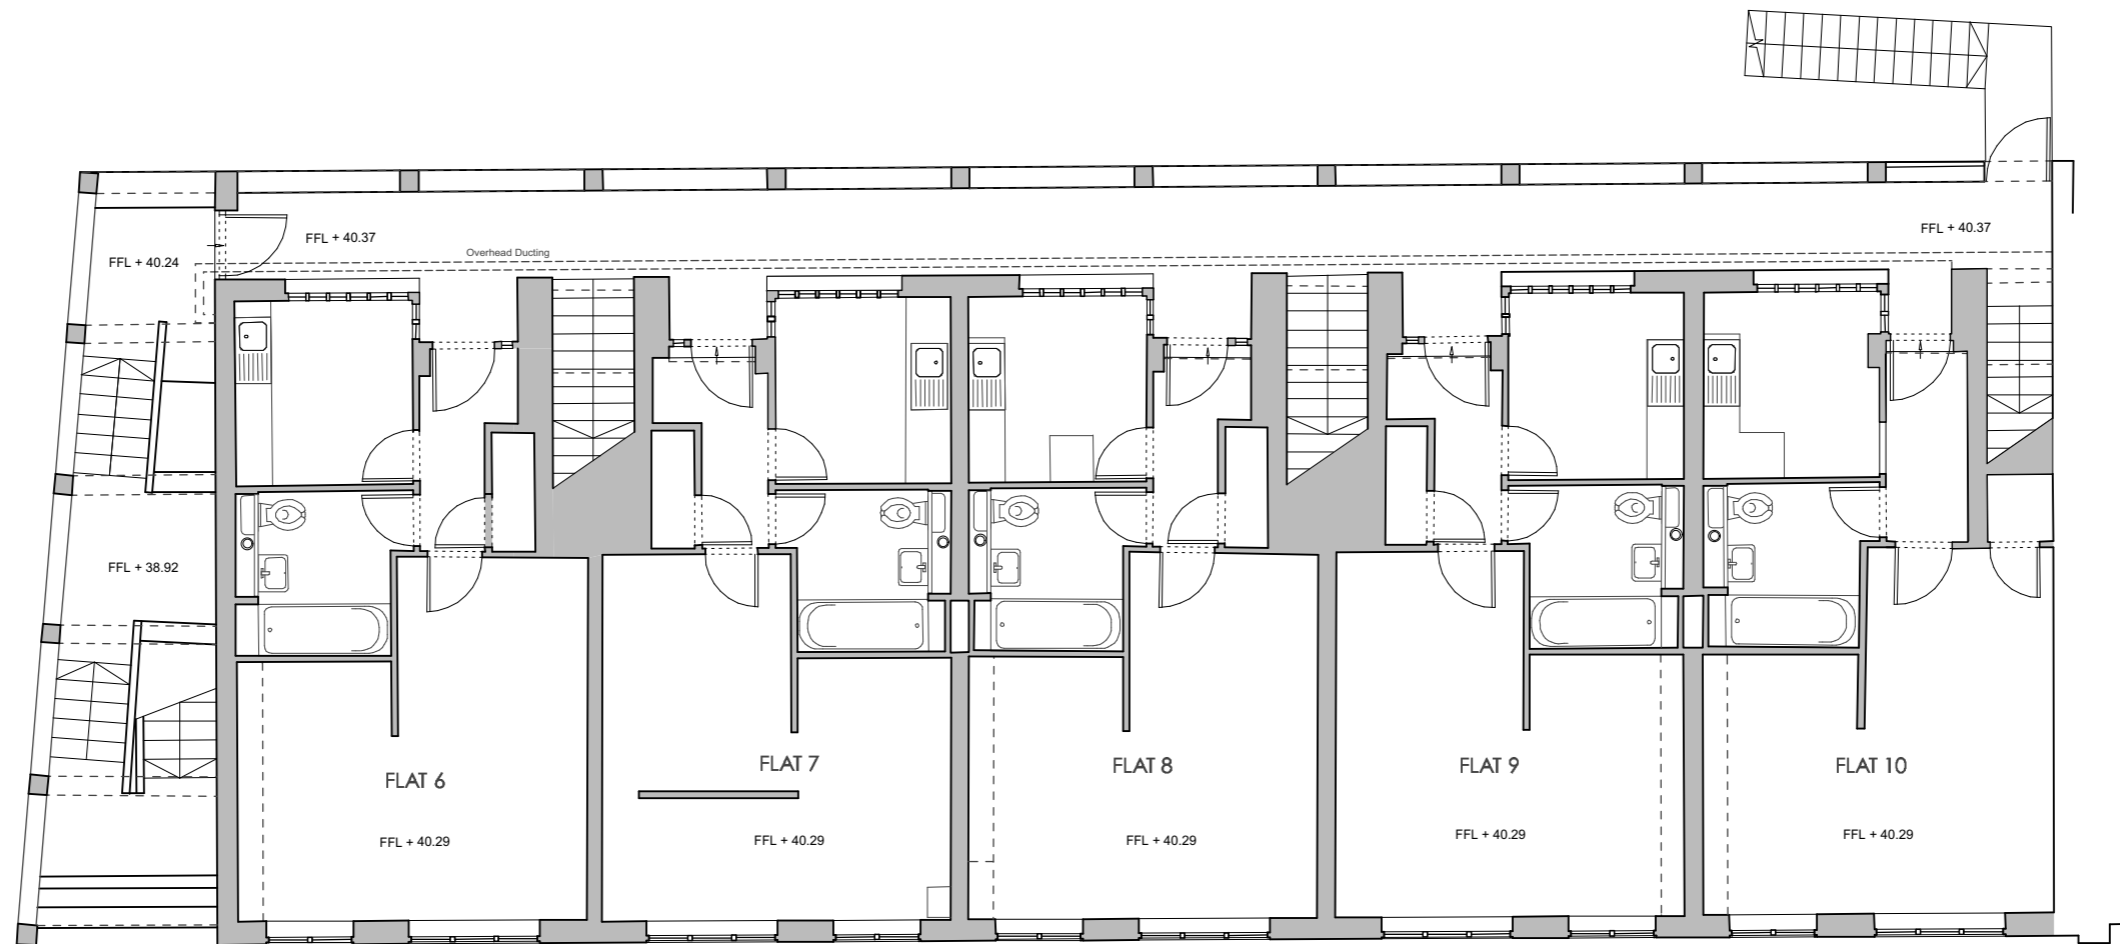

Rev	Date	Appr	Rev by	Revision Notes
Do not scale from this drawing. All dimensions to be checked on site. This drawings is copyright © Anne Thorne Architects LLP.				
<b>at</b>				
ANNE THORNE ARCHITECTS LLP INDUSTRY, Adelaide Wharf, 21 Whiston Road London E2 8EX 020 7749 6931 info@annethornearchitects.co.uk annethornearchitects.co.uk				
Client North Camden Housing Co-Op				
Site Carlton Chapel House, Arctic Street				
Drawing Title Existing first floor				
Drawn By	MS	Job No	Revision	
Reviewed By	YGW	280		
First Issue	March 2017	Drawing No	280_S_120	
Scale	1:100	Size	A3	

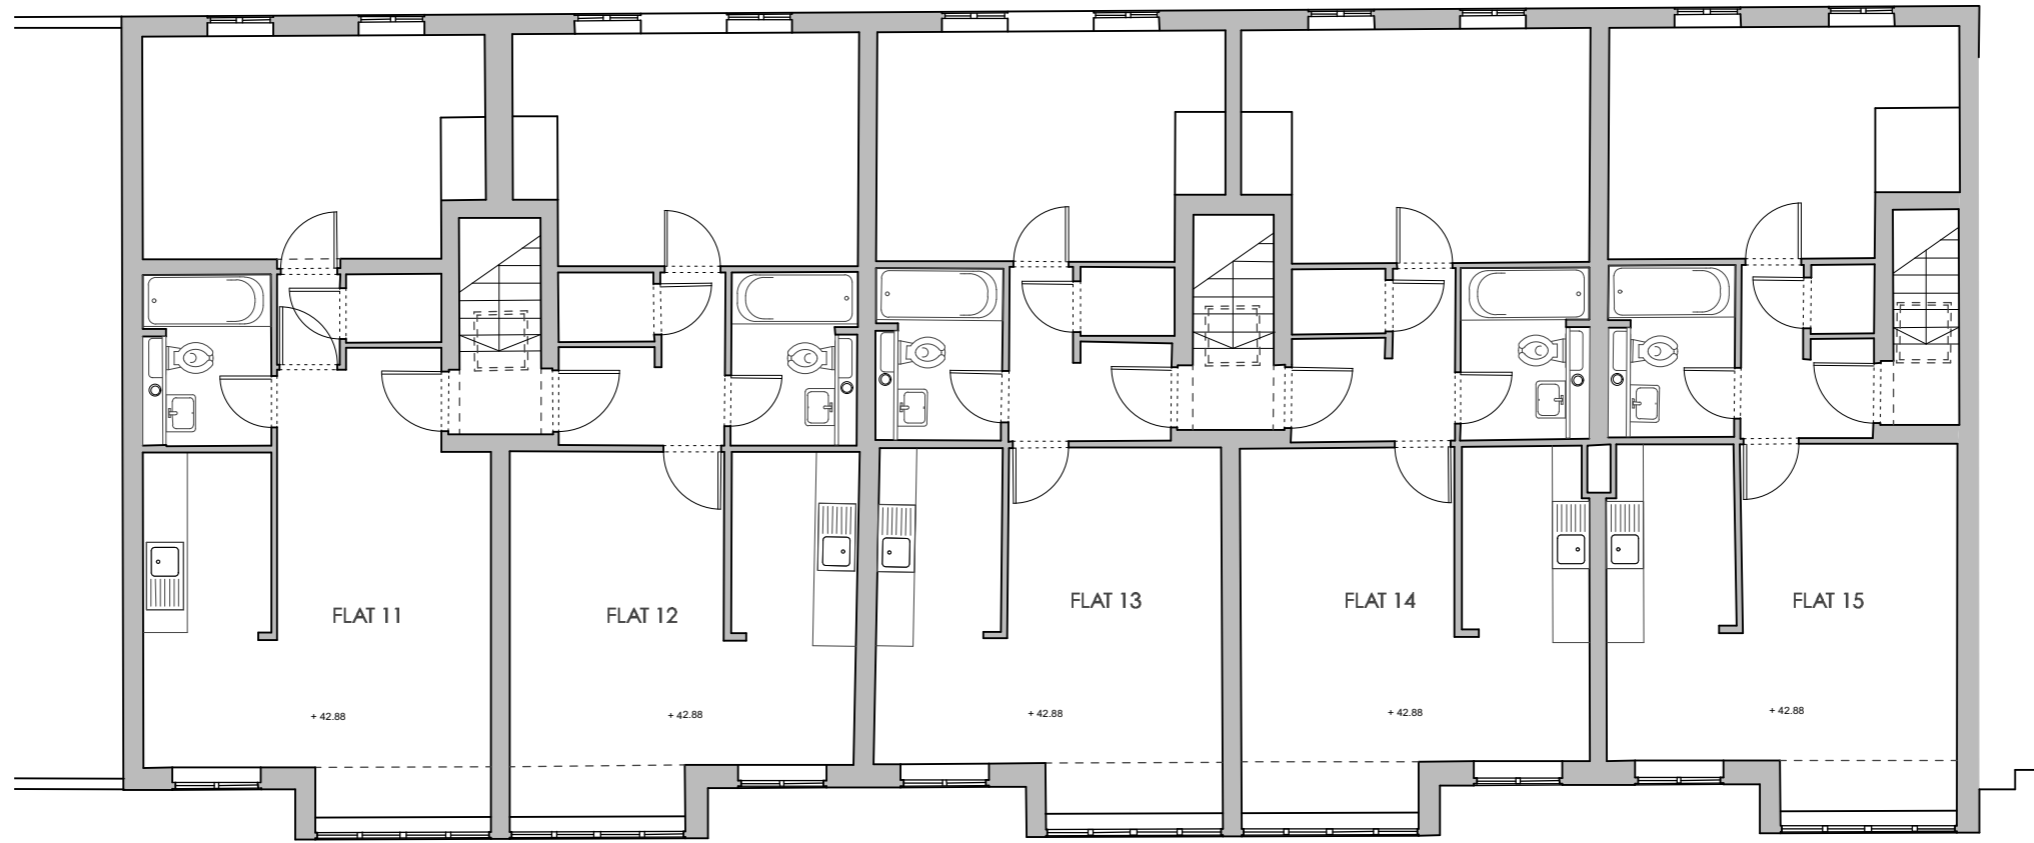

Rev	Date	Appr	Rev by	Revision Notes

Do not scale from this drawing. All dimensions to be checked on site. This drawing is copyright © Anne Thorne Architects LLP.


**at**  
 ANNE THORNE ARCHITECTS LLP  
 iNDUSTRY, Adelaide Wharf, 21 Whiston Road, London, E2 8EX  
 020 7749 6931 | info@annethornearchitects.co.uk | annethornearchitects.co.uk

Client  
 North Camden Housing Co-Op



Site  
 Carlton Chapel House, Arctic Street

Drawing Title  
 Existing second floor

Drawn By	MS	Job No	280	Revision
Reviewed By	YGW			
First Issue	March 2017	Drawing No	280_S_130	
Scale	1:100	Size	A3	


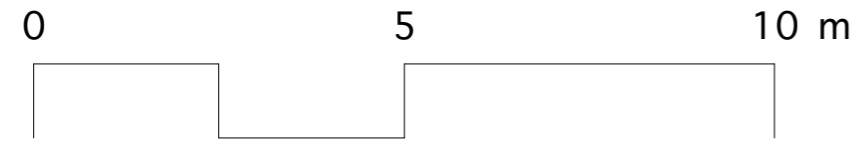


(1:100)

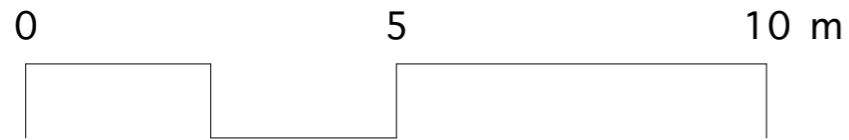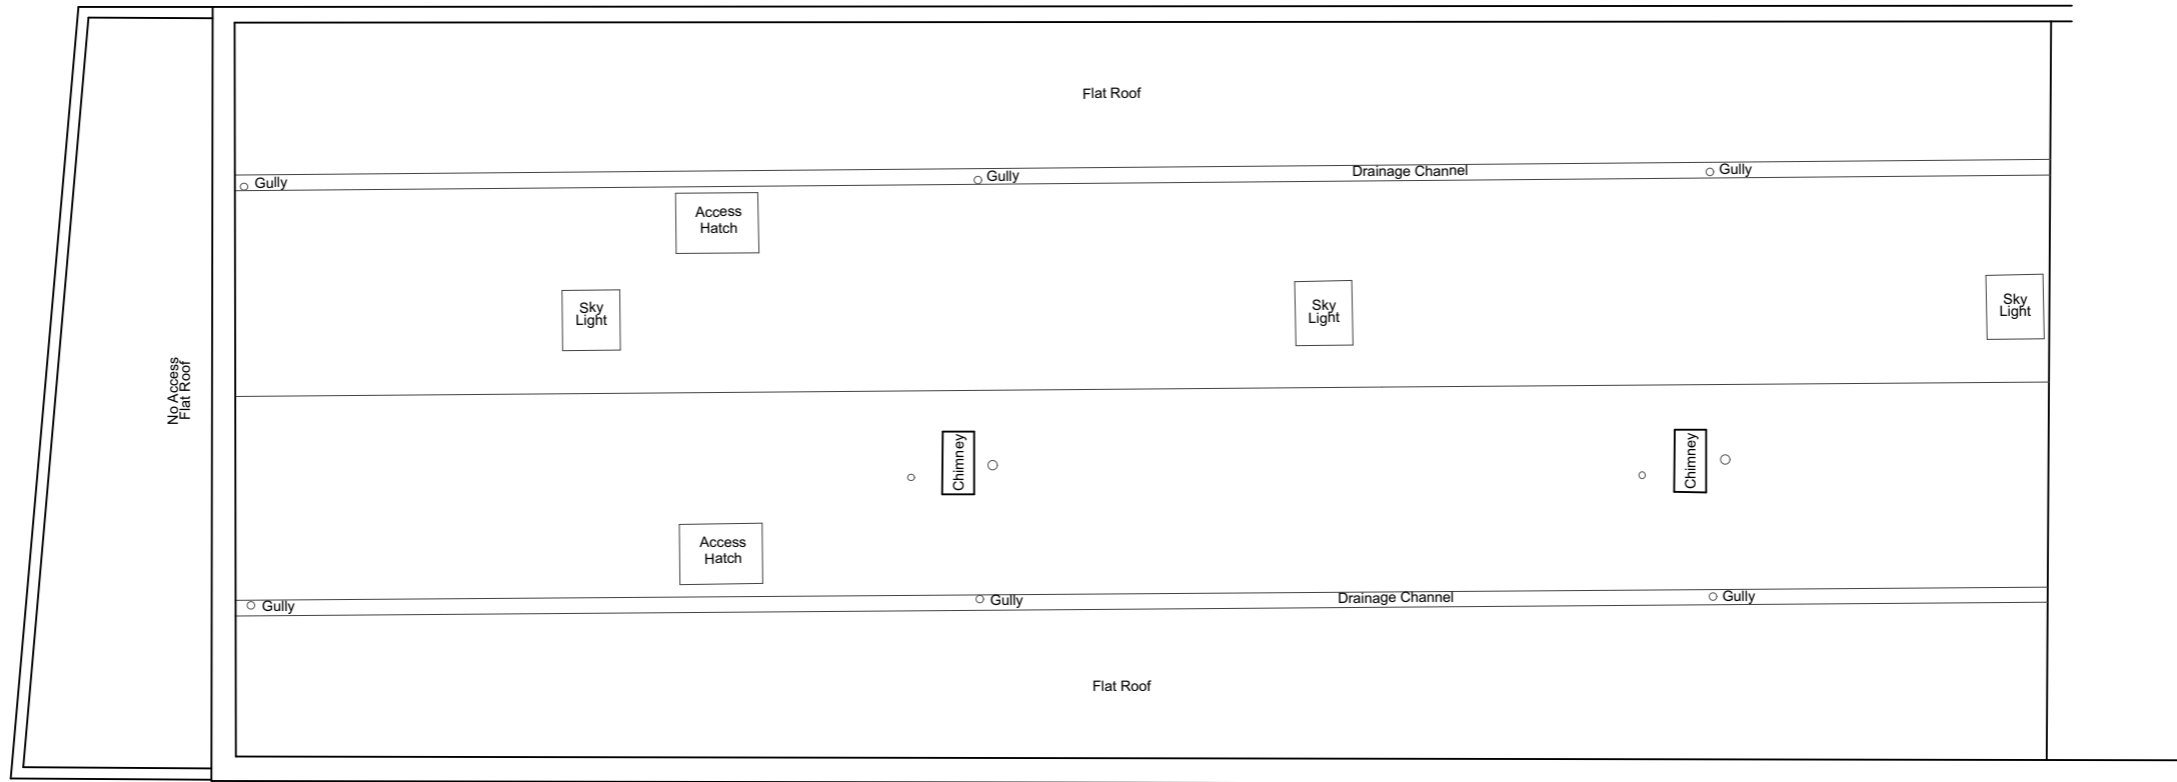

(1:100)

Rev	Date	Appr	Rev by	Revision Notes
Do not scale from this drawing. All dimensions to be checked on site. This drawing is copyright © Anne Thorne Architects LLP.				
<b>at</b>				
ANNE THORNE ARCHITECTS LLP INDUSTRY, Adelaide Wharf, 21 Whiston Road London E2 8EX 020 7749 6931 info@annethornearchitects.co.uk annethornearchitects.co.uk				
Client North Camden Housing Co-Op				
Site Carlton Chapel House, Arctic Street				
Drawing Title Existing roof plan				
Drawn By	MS	Job No	Revision	
Reviewed By	YGW	280	-	
First Issue	March 2017	Drawing No	280_S_140	
Scale	1:100	Size	A3	

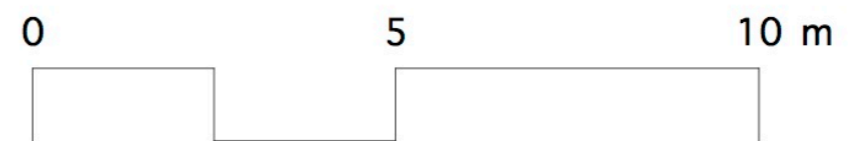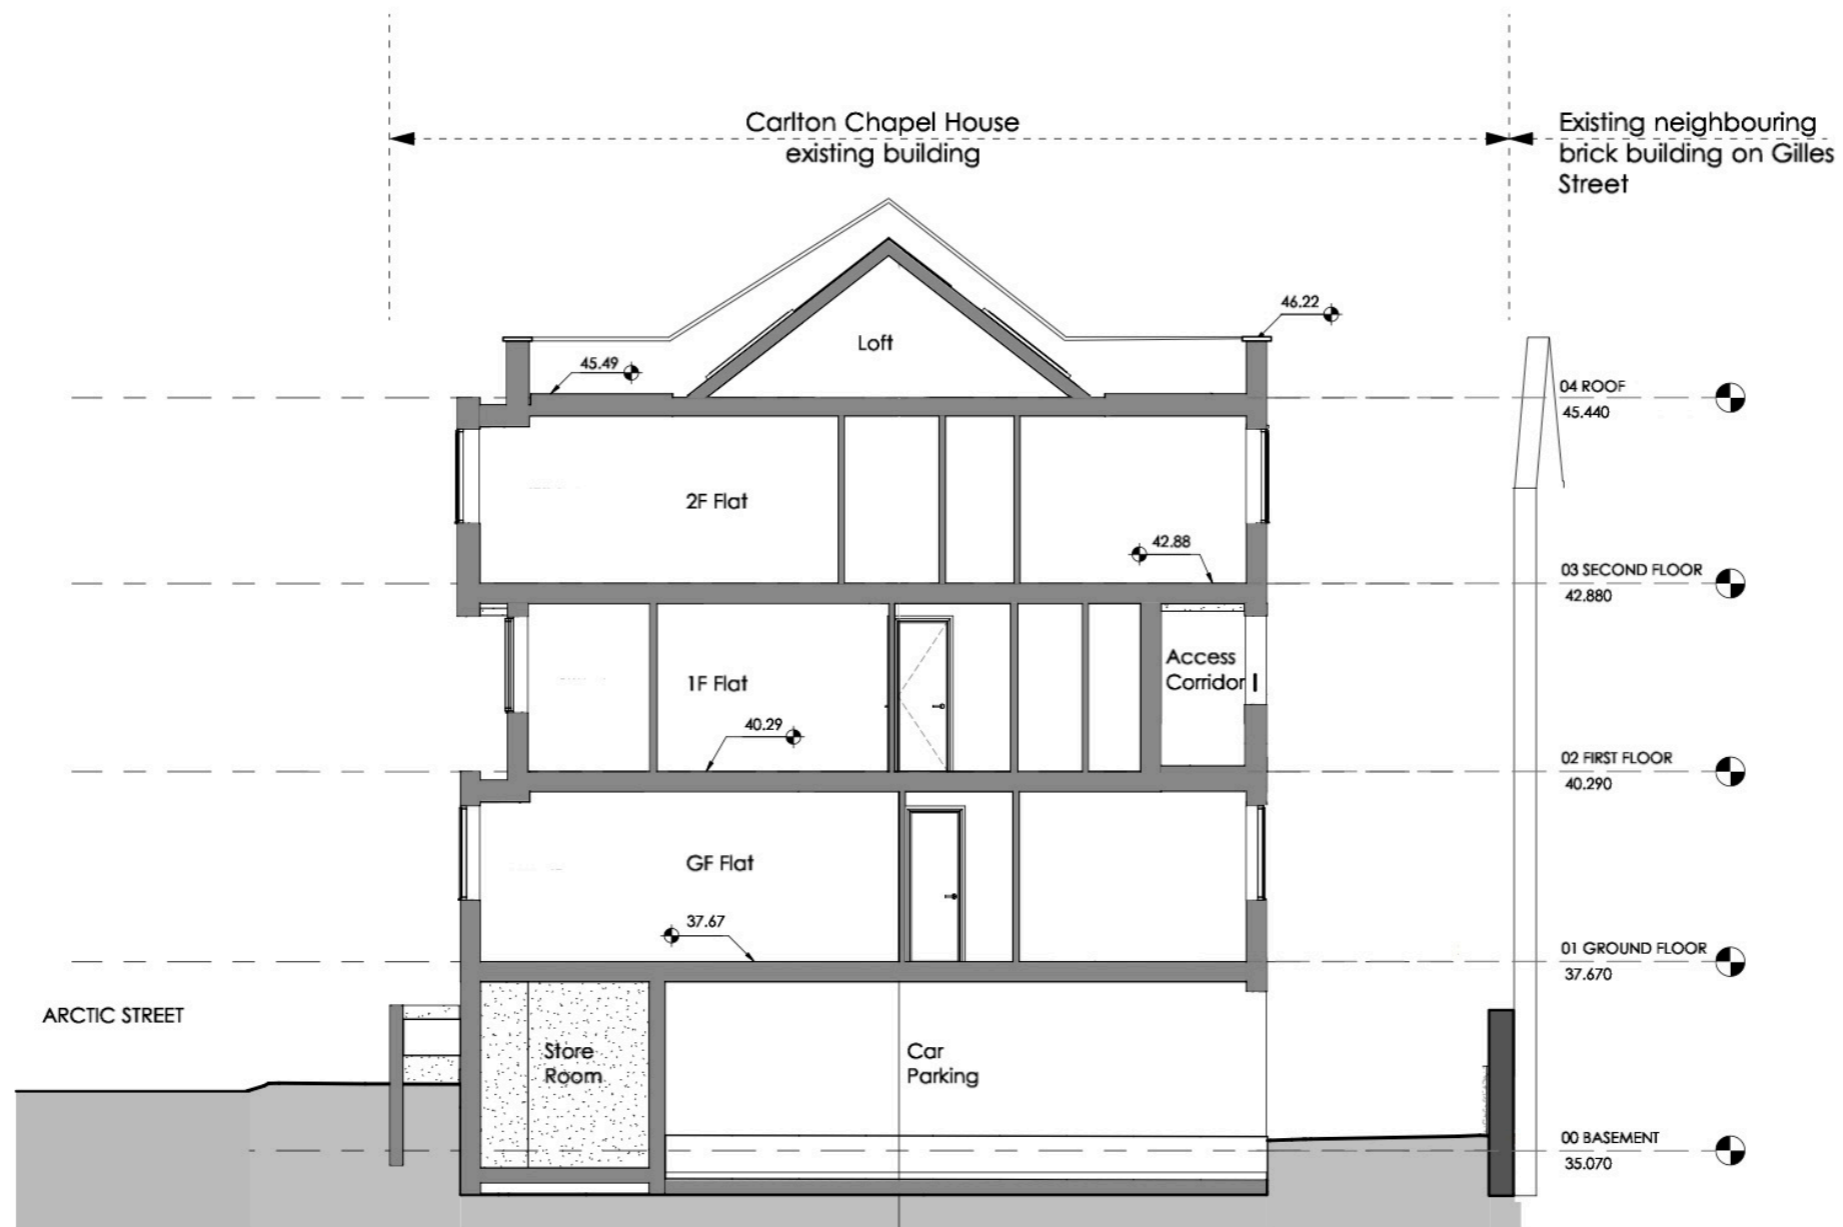

--	--	--	--	--

Rev Date Appr Rev by Revision Notes  
 Do not scale from this drawing. All dimensions to be checked on site.  
 This drawing is copyright © Anne Thorne Architects LLP.

**at**

ANNE THORNE ARCHITECTS LLP  
 INDUSTRY, Adelaide Wharf, 21 Whiston Road London E2 8EX  
 020 7749 6931 info@annethornearchitects.co.uk annethornearchitects.co.uk

Client  
 North Camden Housing Co-Op

Site  
 Carlton Chapel House, Arctic Street

Drawing Title  
 Existing Short Section AA

Drawn By	MS	Job No	280	Revision
Reviewed By		Drawn No	280_S_200	
First Issue	March 2017			
Scale	1:100	Size	A3	



Rev	Date	Appr	Rev by	Revision Notes

Do not scale from this drawing. All dimensions to be checked on site. This drawing is copyright © Anne Thorne Architects LLP.


**at**  
 ANNE THORNE ARCHITECTS LLP  
 INDUSTRY, Adelaide Wharf, 21 Whiston Road London E2 8EX  
 020 7749 6931 info@annethornearchitects.co.uk annethornearchitects.co.uk



Client  
 North Camden Housing Co-Op

Site  
 Carlton Chapel House, Arctic Street

Drawing Title  
 Existing South Elevation on Arctic Street

Drawn By	MS	Job No	280	Revision
Reviewed By	YGW	Draw No	280_S_310	
First Issue	March 2017			
Scale	1:100	Size	A3	

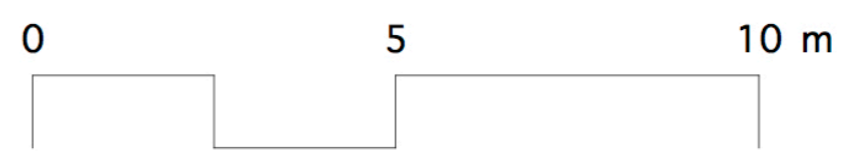

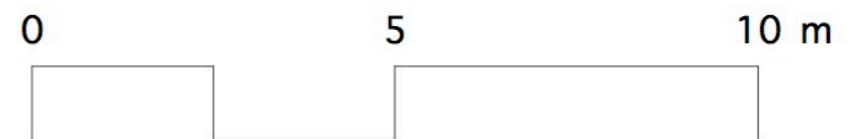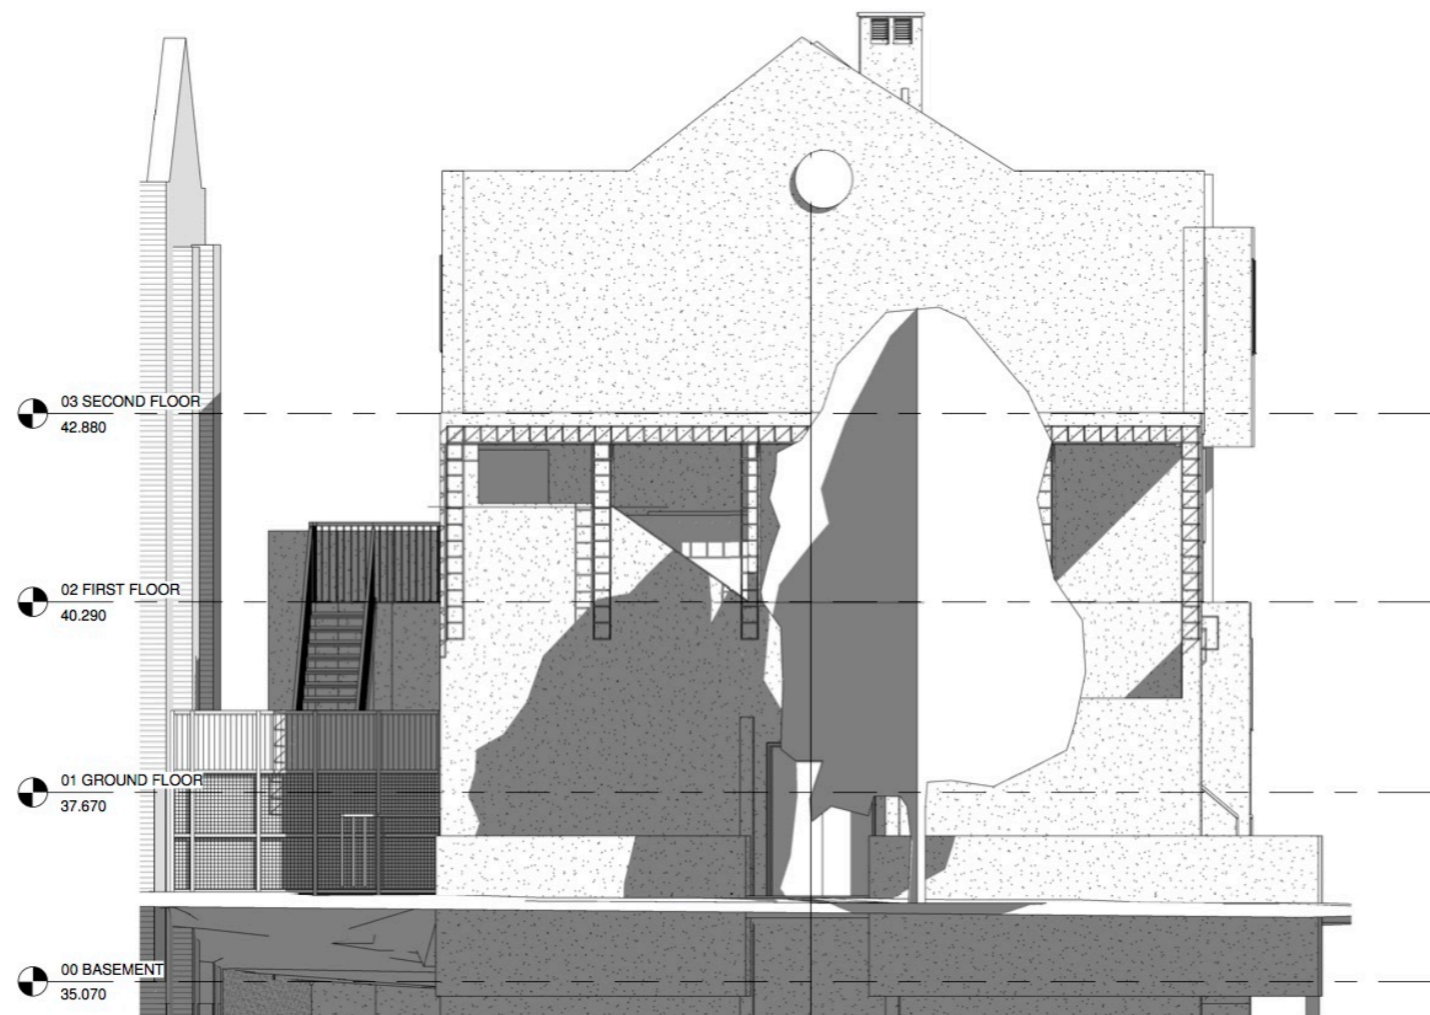

--	--	--	--	--

Rev	Date	Appr	Rev by	Revision Notes

Do not scale from this drawing. All dimensions to be checked on site. This drawing is copyright © Anne Thorne Architects LLP.

**at**

ANNE THORNE ARCHITECTS LLP  
 INDUSTRY Adelaide Wharf, 21 Whiston Road London E2 8EX  
 020 7749 6931 info@annethornearchitects.co.uk annethornearchitects.co.uk


Client  
 North Camden Housing Co-Op

Site  
 Carlton Chapel House, Arctic Street


Drawing Title  
 Existing West Elevation  
 on Gilles Street

Drawn By	MS	Job No	280	Revision
Reviewed By	YGW	Draw No	280_S_320	
First Issue	March 2017			
Scale	1:100	Size	A3	



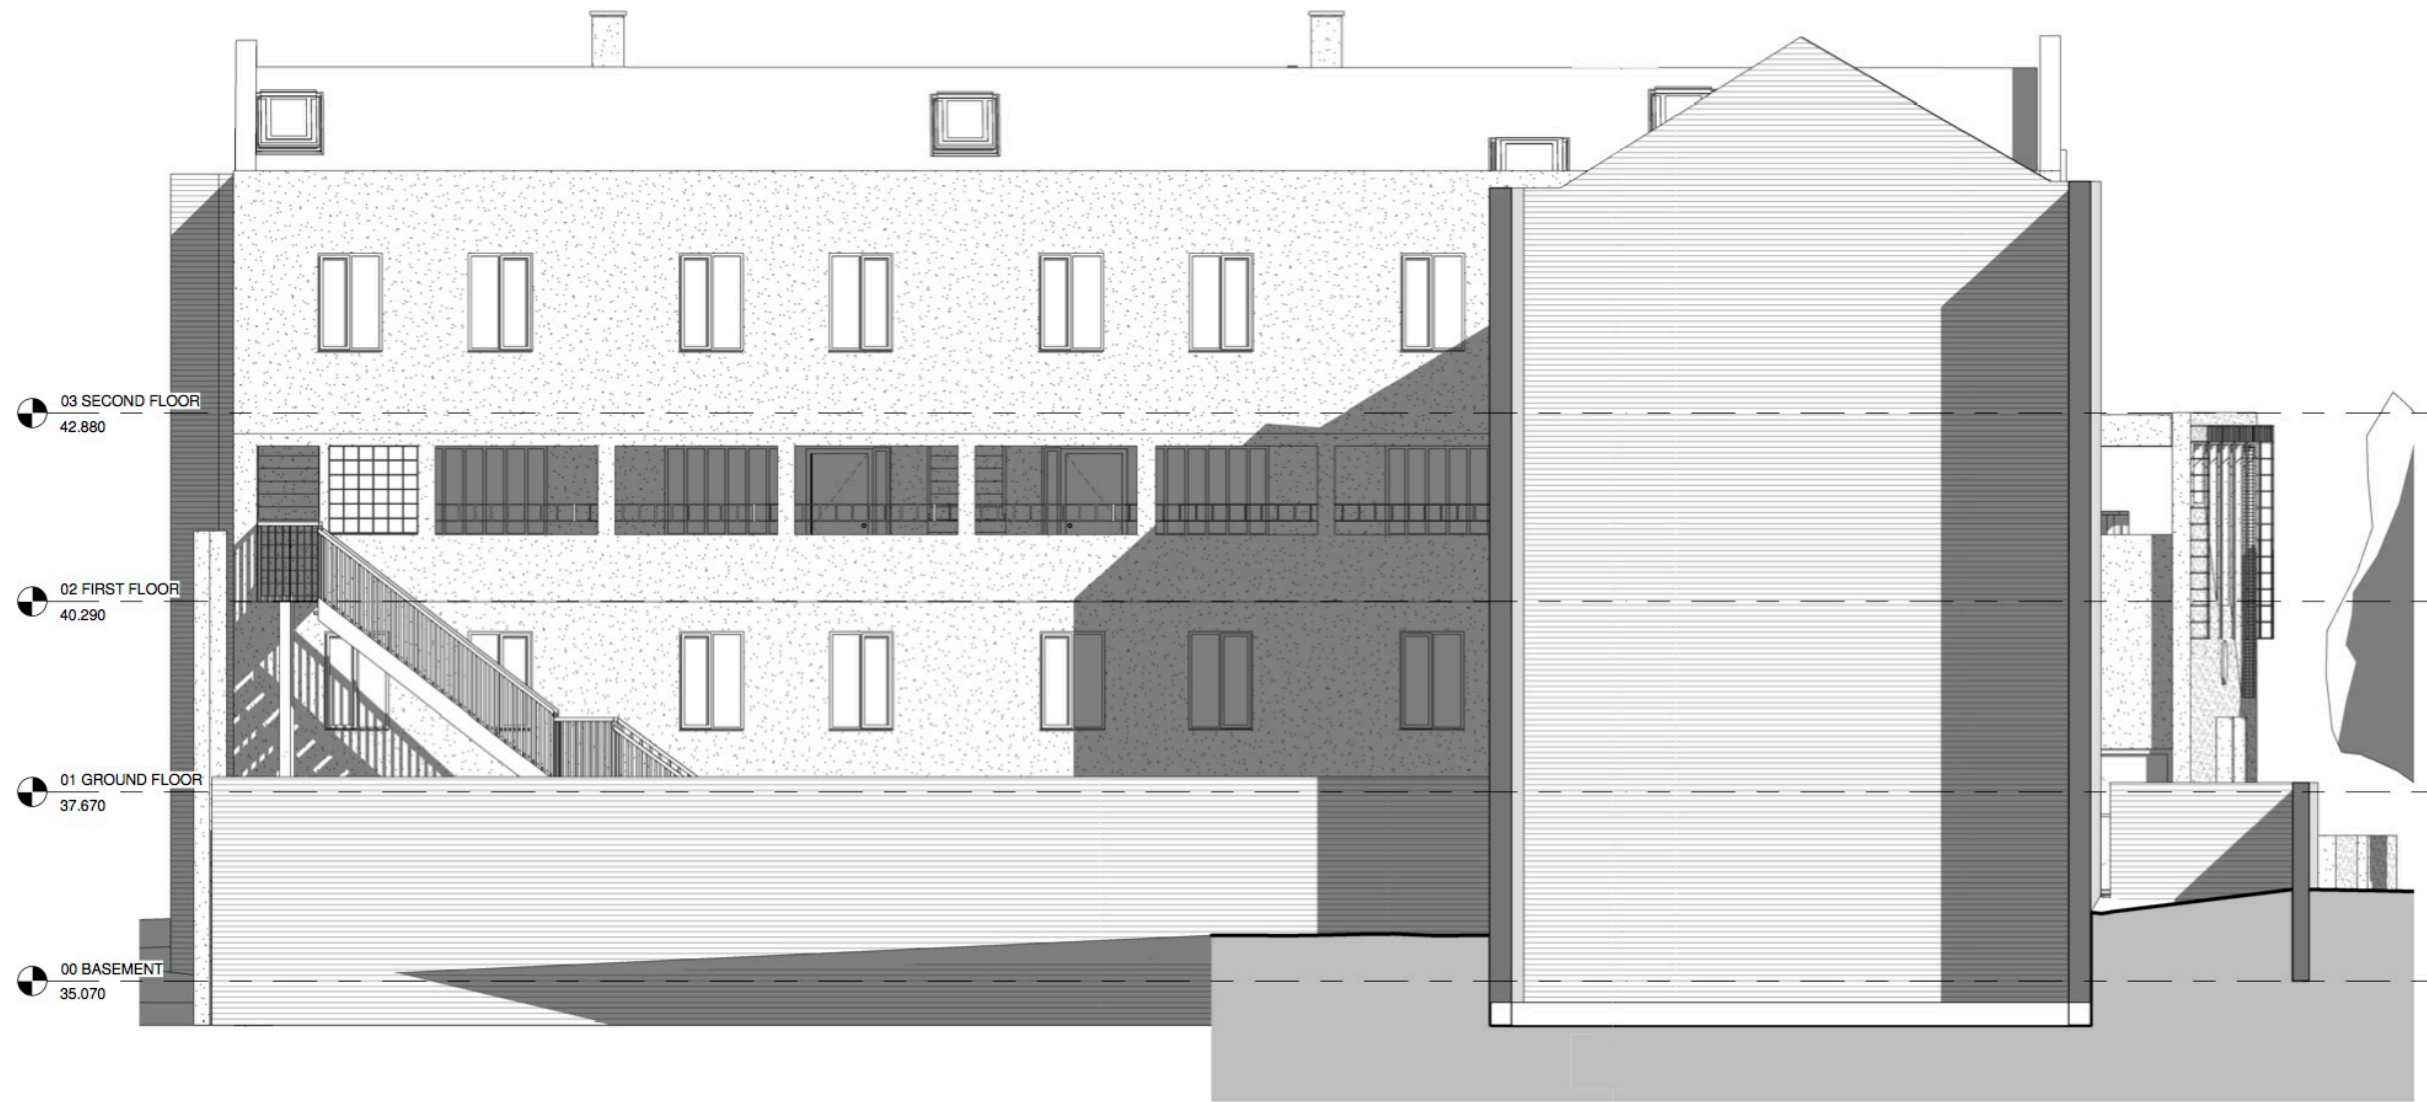

03 SECOND FLOOR  
42.880  
 02 FIRST FLOOR  
40.290  
 01 GROUND FLOOR  
37.670  
 00 BASEMENT  
35.070

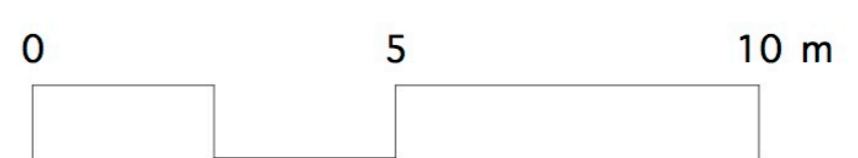

Rev	Date	Appr	Rev by	Revision Notes

Do not scale from this drawing. All dimensions to be checked on site. This drawing is copyright © Anne Thorne Architects LLP.

**at**

ANNE THORNE ARCHITECTS LLP  
 INDUSTRY, Adelaide Wharf, 21 Whiston Road London E2 8EX  
 020 7749 6931 info@annethornearchitects.co.uk annethornearchitects.co.uk

Client  
North Camden Housing Co-Op

Site  
Carlton Chapel House, Arctic Street

Drawing Title  
Existing North Elevation

Drawn By	MS	Job No	280	Revision
Reviewed By	YGW	Draw No	280_S_330	
First Issue	March 2017			
Scale	1:100	Size	A3	