



scale 1:50 0.5m 1.0m 1.5m 2.0m 2.5m

EXISTING SECTION AA

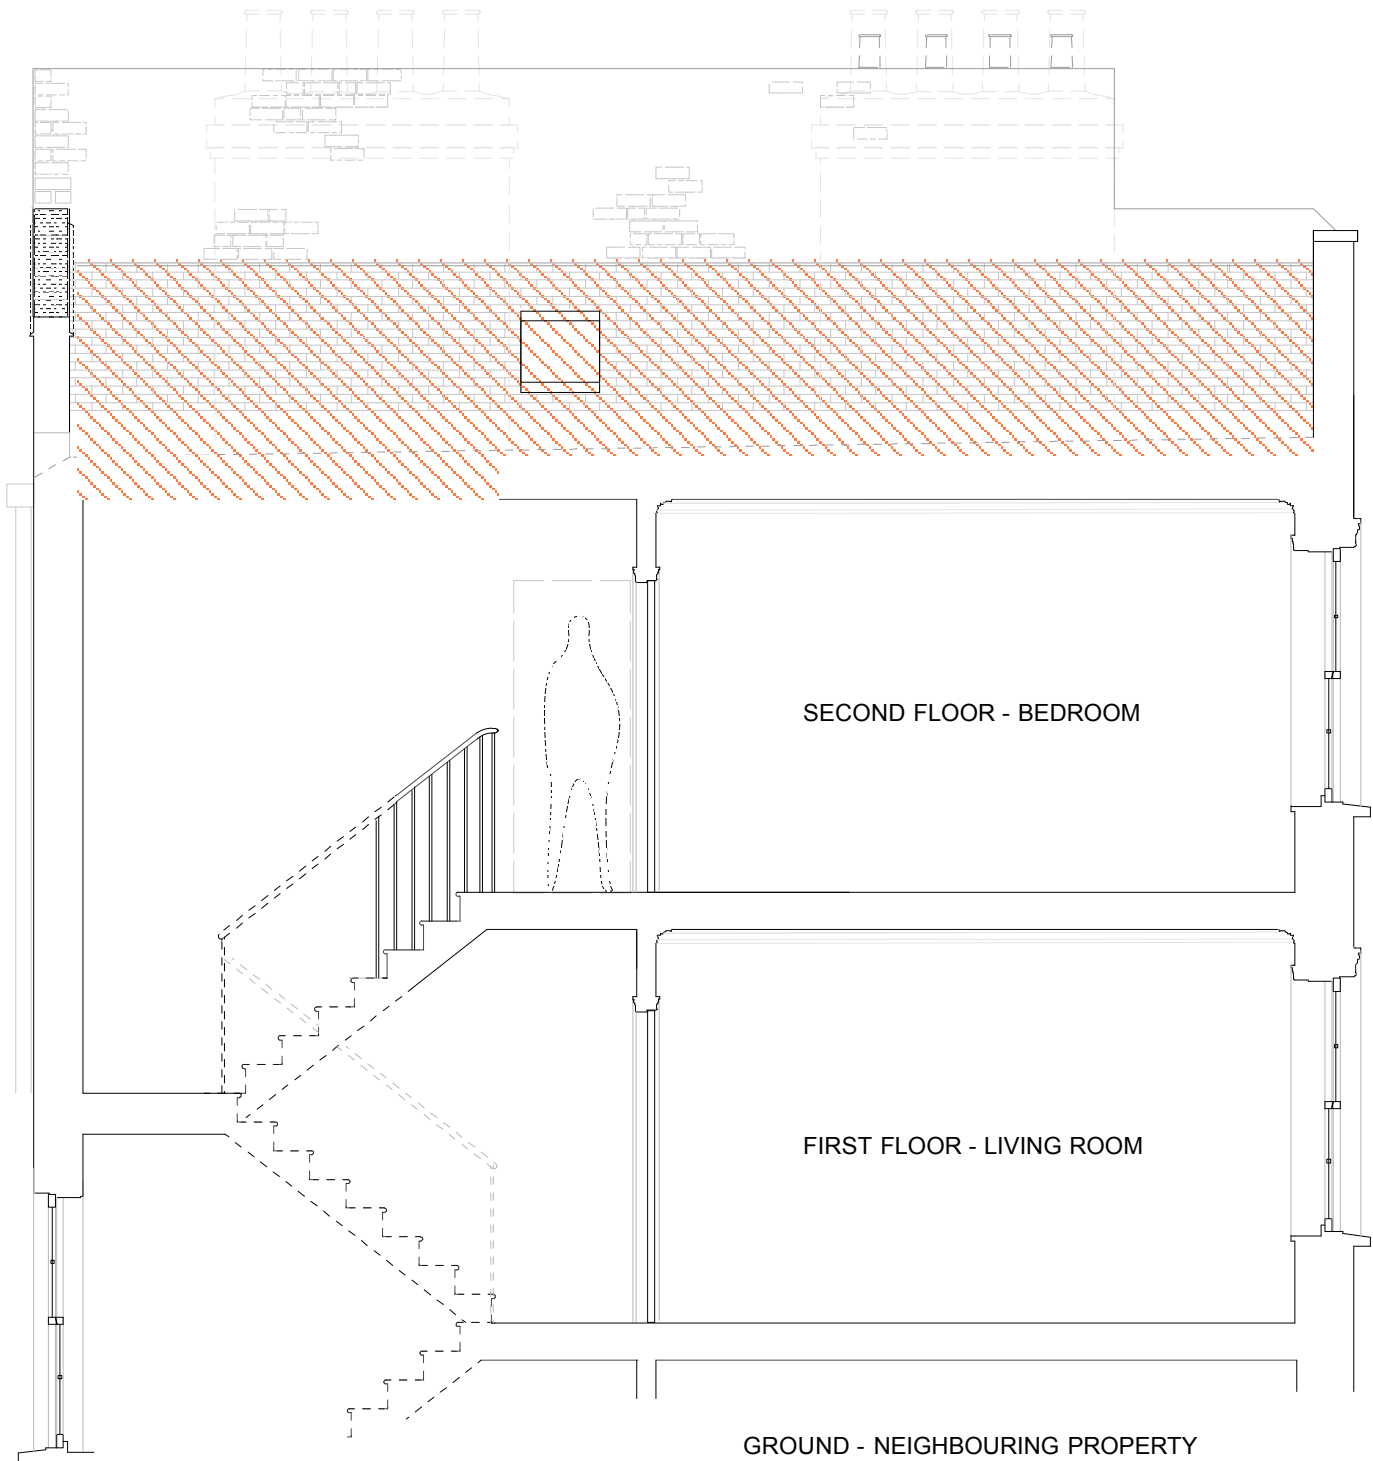

- natural slate roof
- non original, reinstated butterfly roof and valley gutter
- original parapets
- original front elevation cornice missing
- original sash windows
- original cornice on first floor only
- cornice to second floor a contemporary replacement
- no cornice to stairwell
- original painted timber stair

indicates removal

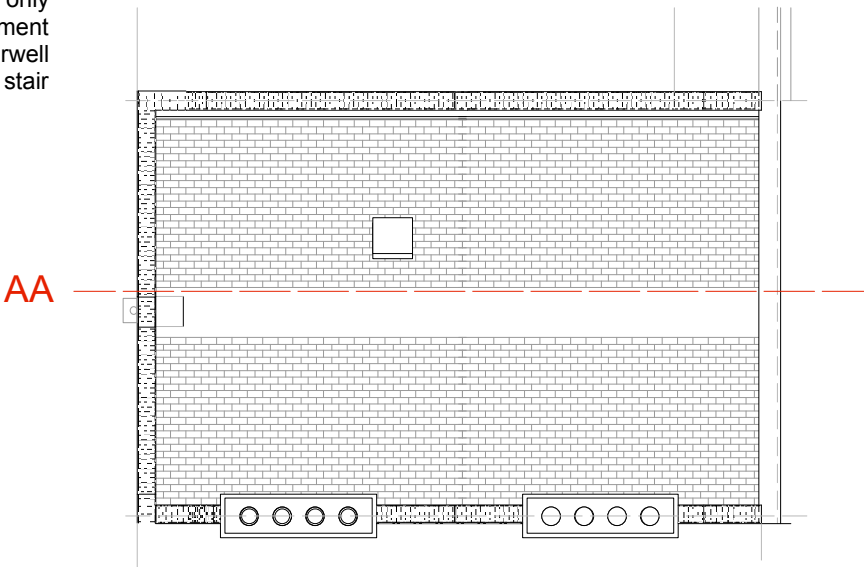

KEY PLAN 1:100

revisions

