


SECOND FLOOR PLAN (RESIDENTIAL)

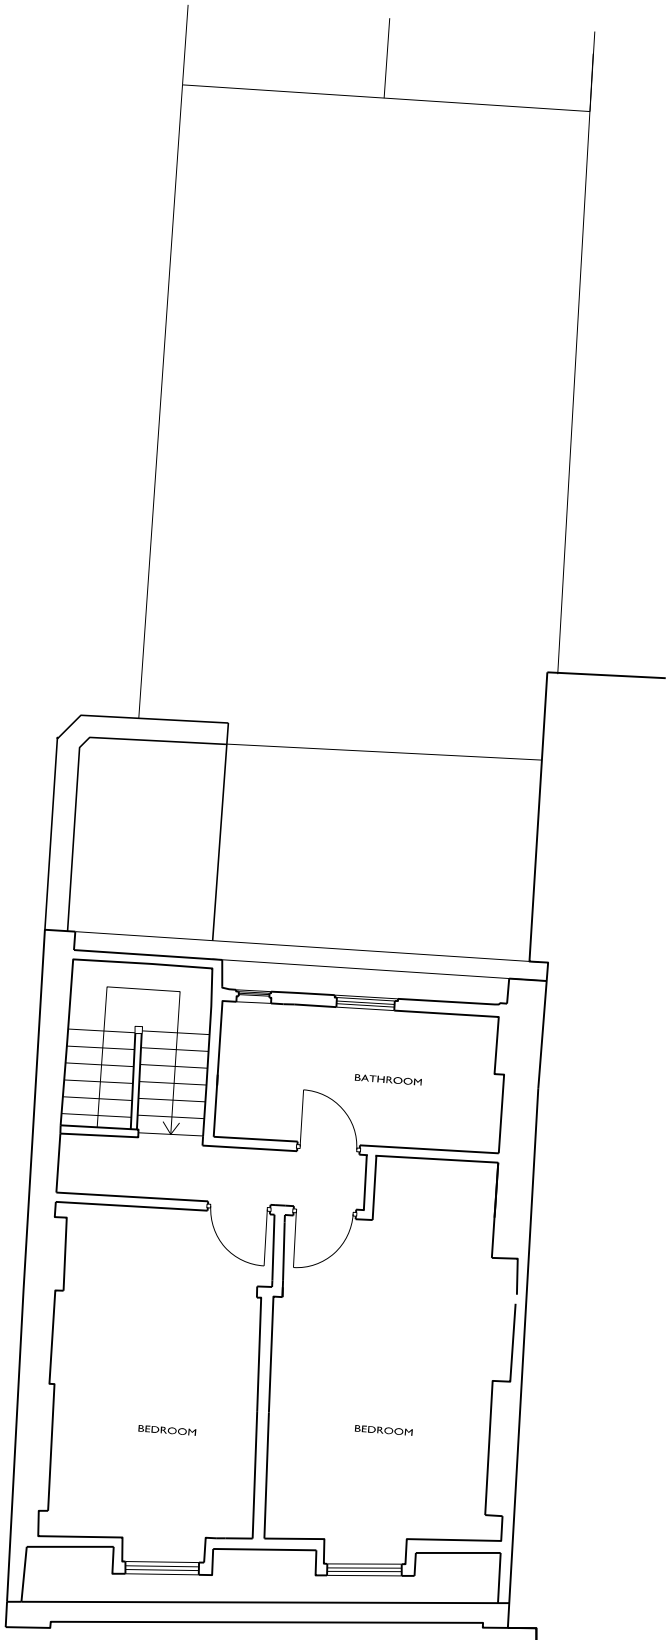

THIRD FLOOR PLAN (RESIDENTIAL)

**NOTE:**  
DRAWINGS BASED ON BURY ASSOCIATES SURVEY DRAWINGS

**23/B TAVISTOCK PLACE**  
JOB TITLE

**PATRIZIA POLLANO**  
CLIENT

**EXISTING SECOND AND THIRD FLOORS**

<b>ZRP020</b> JOB NUMBER	<b>ZRP020_S_I03</b> DRAWING NUMBER	<b>OCT 2014</b> DATE
<b>AM</b> CREATED BY	<b>1:100 @ A3</b> SCALE	<b>-</b> REVISION

**ZRP**  
ARCHITECTS, DESIGNERS AND CONSTRUCTION CONSULTANTS

26 EXMOUTH MARKET, CLERKENWELL LONDON EC1R 4QE  
WWW.ZOOMROOMS.CO.UK  
020 7278 7716  
CONTACT@ZOOMROOMS.CO.UK

ZOOM ROOM PRODUCTIONS