


LOWE FIRST FLOOR PLAN (OFFICE)

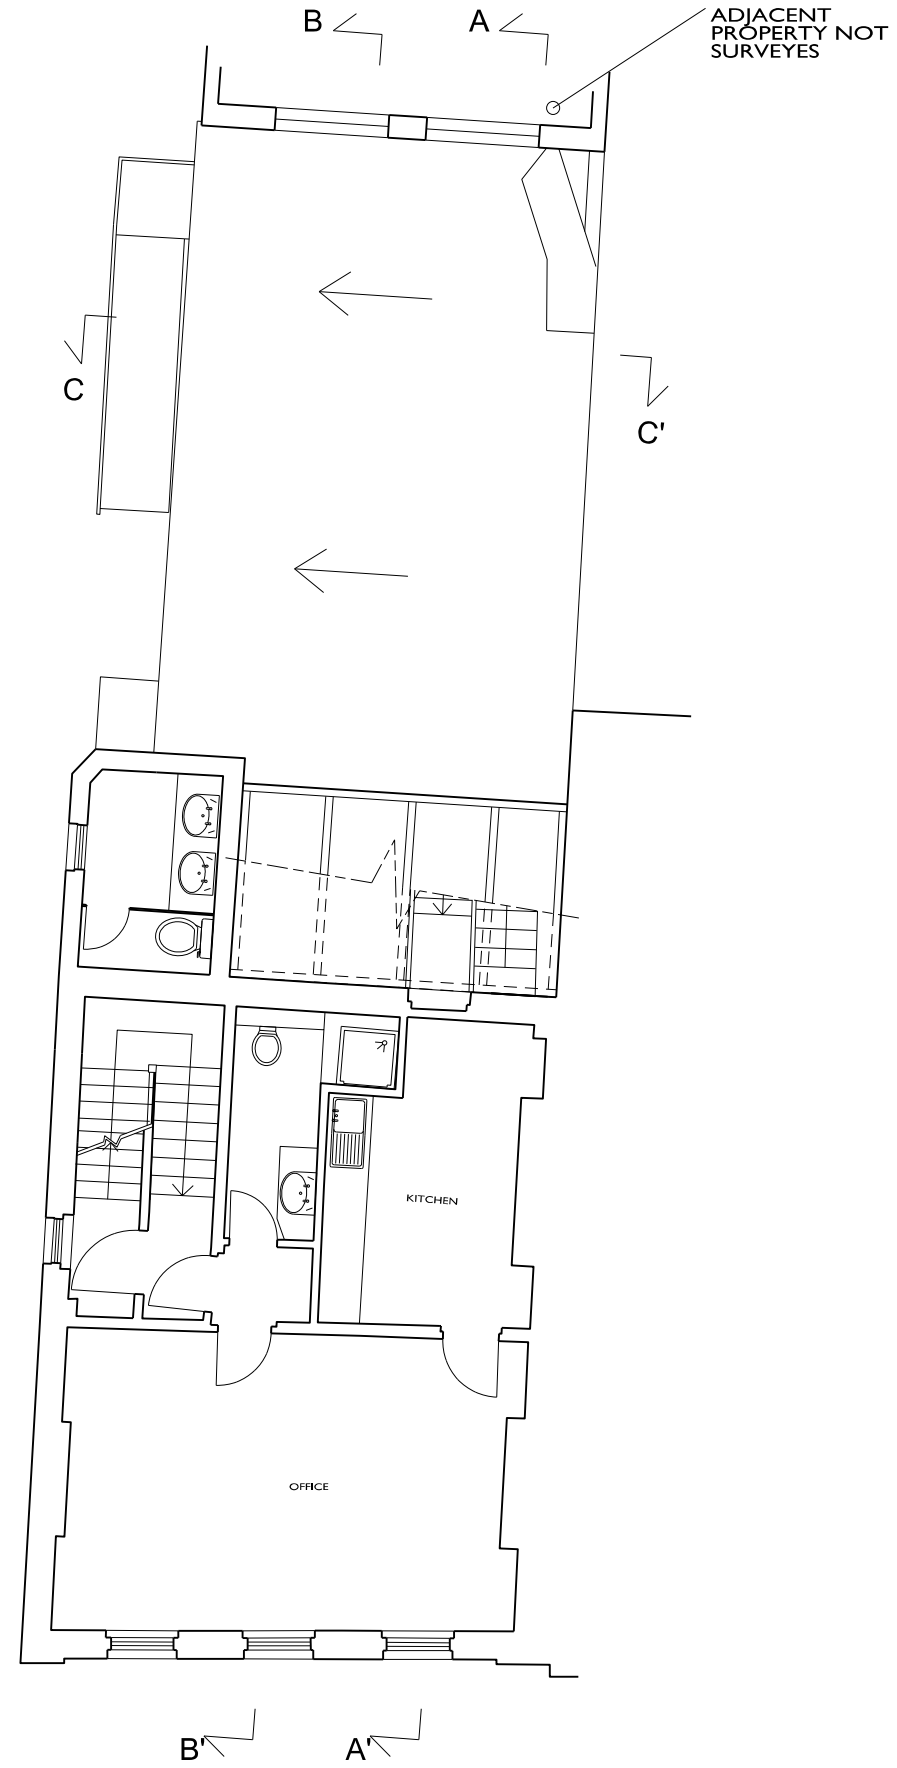

FIRST FLOOR (OFFICE)

NOTE:
DRAWINGS BASED ON BURY ASSOCIATES SURVEY DRAWINGS

23/B TAVISTOCK PLACE
JOB TITLE

PATRIZIA POLLANO
CLIENT

EXISTING LOWER FIRST AND FIRST FLOORS
DRAWING TITLE

ZRP020 JOB NUMBER	ZRP020_S_I02 DRAWING NUMBER	OCT 2014 DATE
AM CREATED BY	1:100 @ A3 SCALE	- REVISION

ZRP
ARCHITECTS, DESIGNERS AND CONSTRUCTION CONSULTANTS

26 EXMOUTH MARKET, CLERKENWELL LONDON EC1R 4QE
WWW.ZOOMROOMS.CO.UK
020 7278 7716
CONTACT@ZOOMROOMS.CO.UK

ZOOM ROOM PRODUCTIONS