



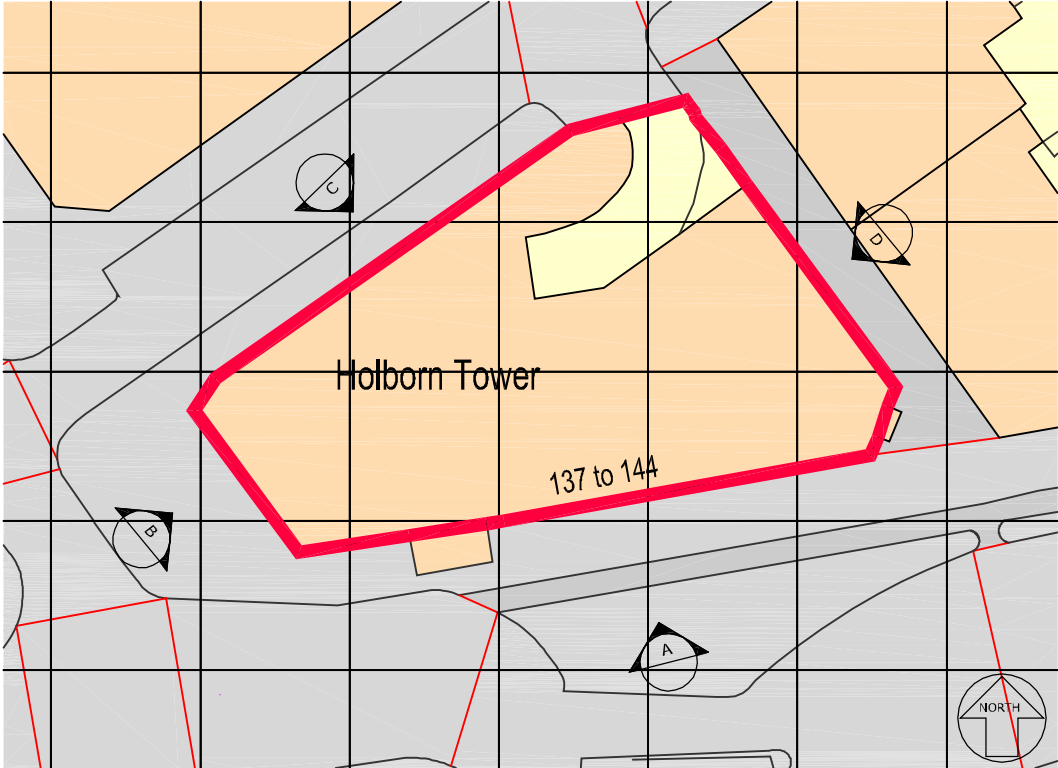

2 Site Plan . Elevation Reference  
Scale 1:250

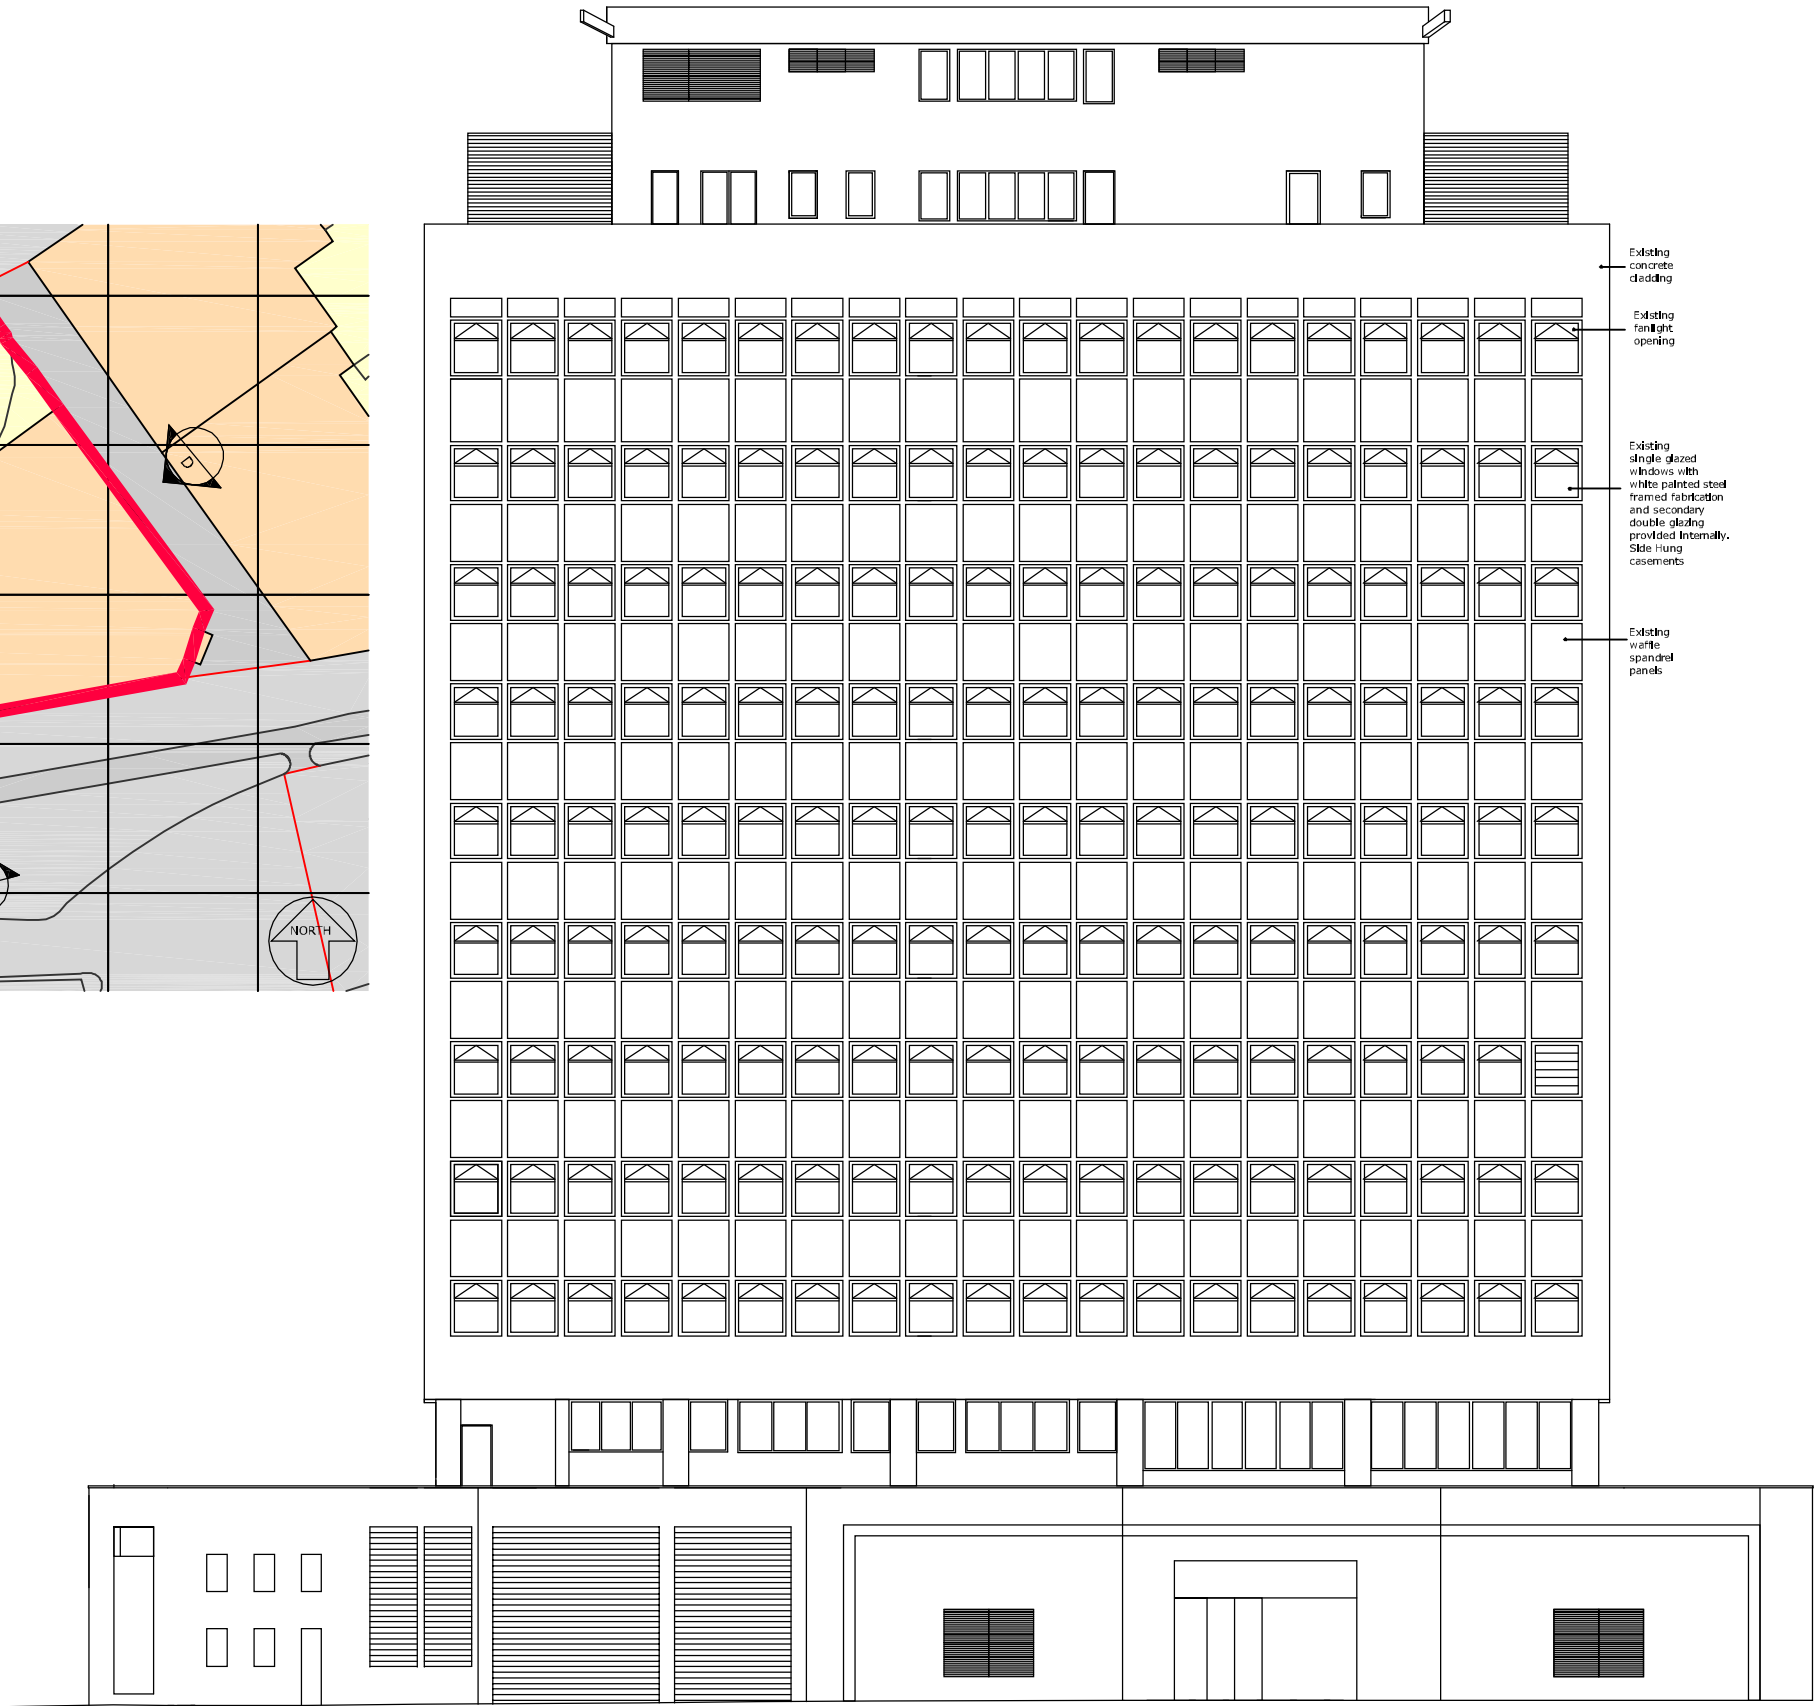

1 Existing External Rear Facade . Elevation C  
Scale 1:100