


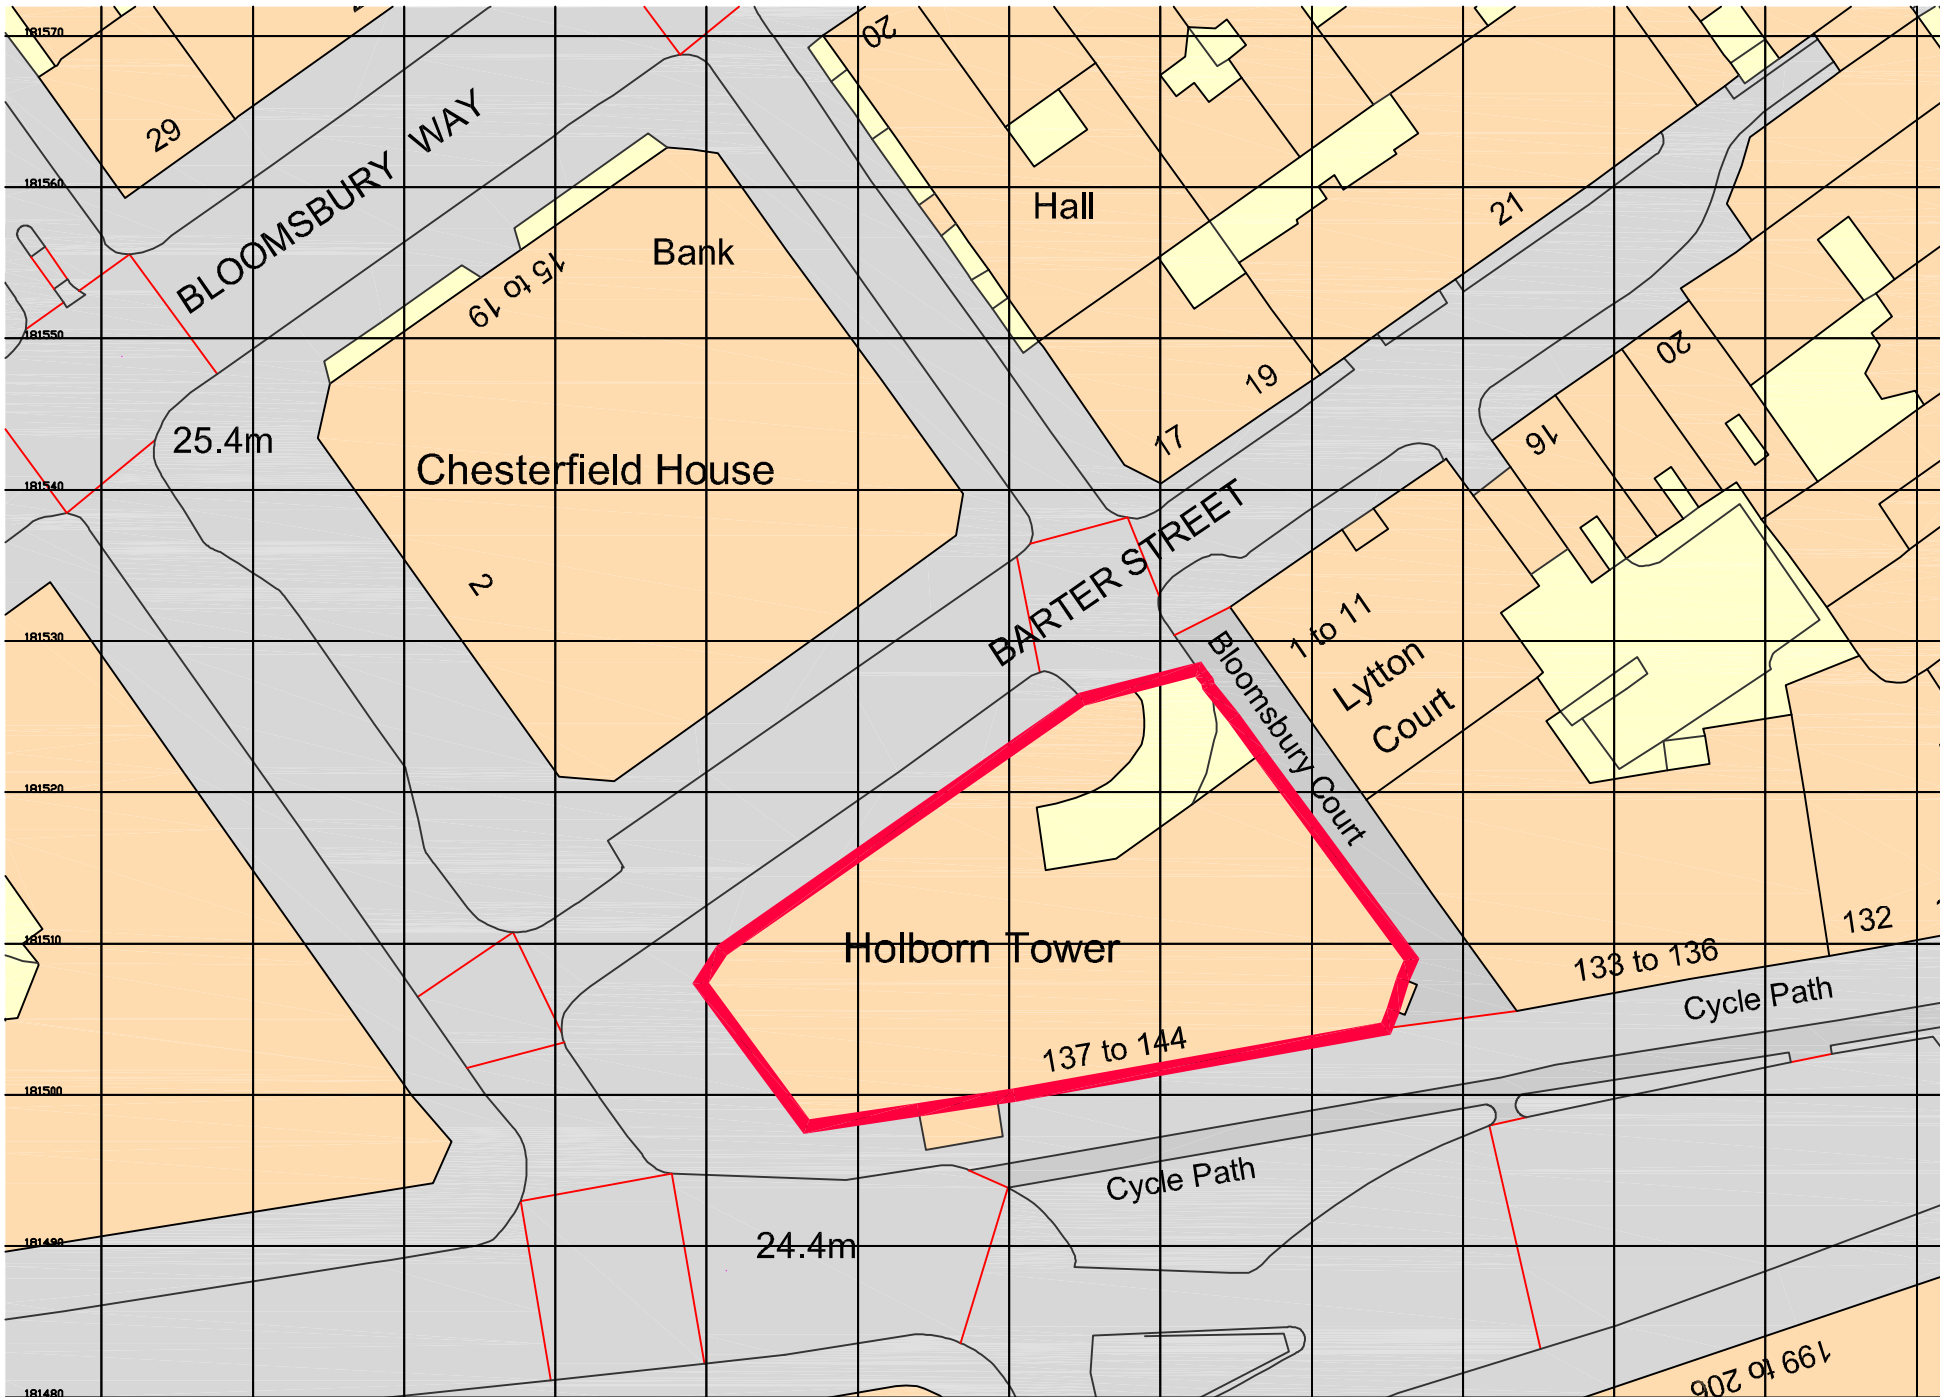

Information Copyright of Itsp Ltd

All discrepancies to be reported to Itsp.

Rev	Date	Revisions	By	Chk'd
Drawing Status				
FOR PLANNING				
Project title				
Holborn Tower				
137 - 144 High Holborn, London WC				
Drawing title				
Planning				
Site Plan				
Sheet	Scale	Date	Drawn	Chk'd
A2	1:500	19,08,14	AS	SW
Project no				
2959				
Drawing no				
A05700				
Rev				
-				

Itsp ARCHITECTURE + DESIGN

Itsp is a registered trademark of Itsp Ltd. All rights reserved.

