

JOHANNA MOLINEUS ARCHITECTS LTD 22 GREAT CHAPEL STREET LONDON W1F 8FR 0207 734 8320

www.johannamolineus.com

© 2016 johanna molineus architects ltd
check all dimensions on site prior to commencement of the work
if the drawing exceeds the quantities in any way the architects are to be informed before work is commenced
drawing to be read in conjunction with structural engineer's drawings and specification

client

Sarah Churchwell & Wyndham Albery

project

12 Earlham Street
London, WC2H 9LN


issue

Section 73 Issue

drawing title

Proposed
Ground Floor Plan

date	drawn by	revision
Jul 16	PB	C
scale	checked by	drawing
1:50@A3		233.12 -201

 

JOHANNA MOLINEUS ARCHITECTS LTD 22 GREAT CHAPEL STREET LONDON W1F 8FR 0207 734 8320
info@johannamolineus.com www.johannamolineus.com

© 2016 johanna molineus architects ltd
check all dimensions on site prior to commencement of the work
if the drawing exceeds the quantities in any way the architects are
to be informed before work is commenced
drawing to be read in conjunction with structural engineer's
drawings and specification

client

Sarah Churchwell &
Wyndham Albery

project

12 Earlham Street
London, WC2H 9LN

issue

Section 73 Issue

drawing title


Proposed
Front Elevation

date drawn by revision

Jul 16 PB C

scale checked by drawing

1:100@A3 233.12
/ 1:50@A1 -250

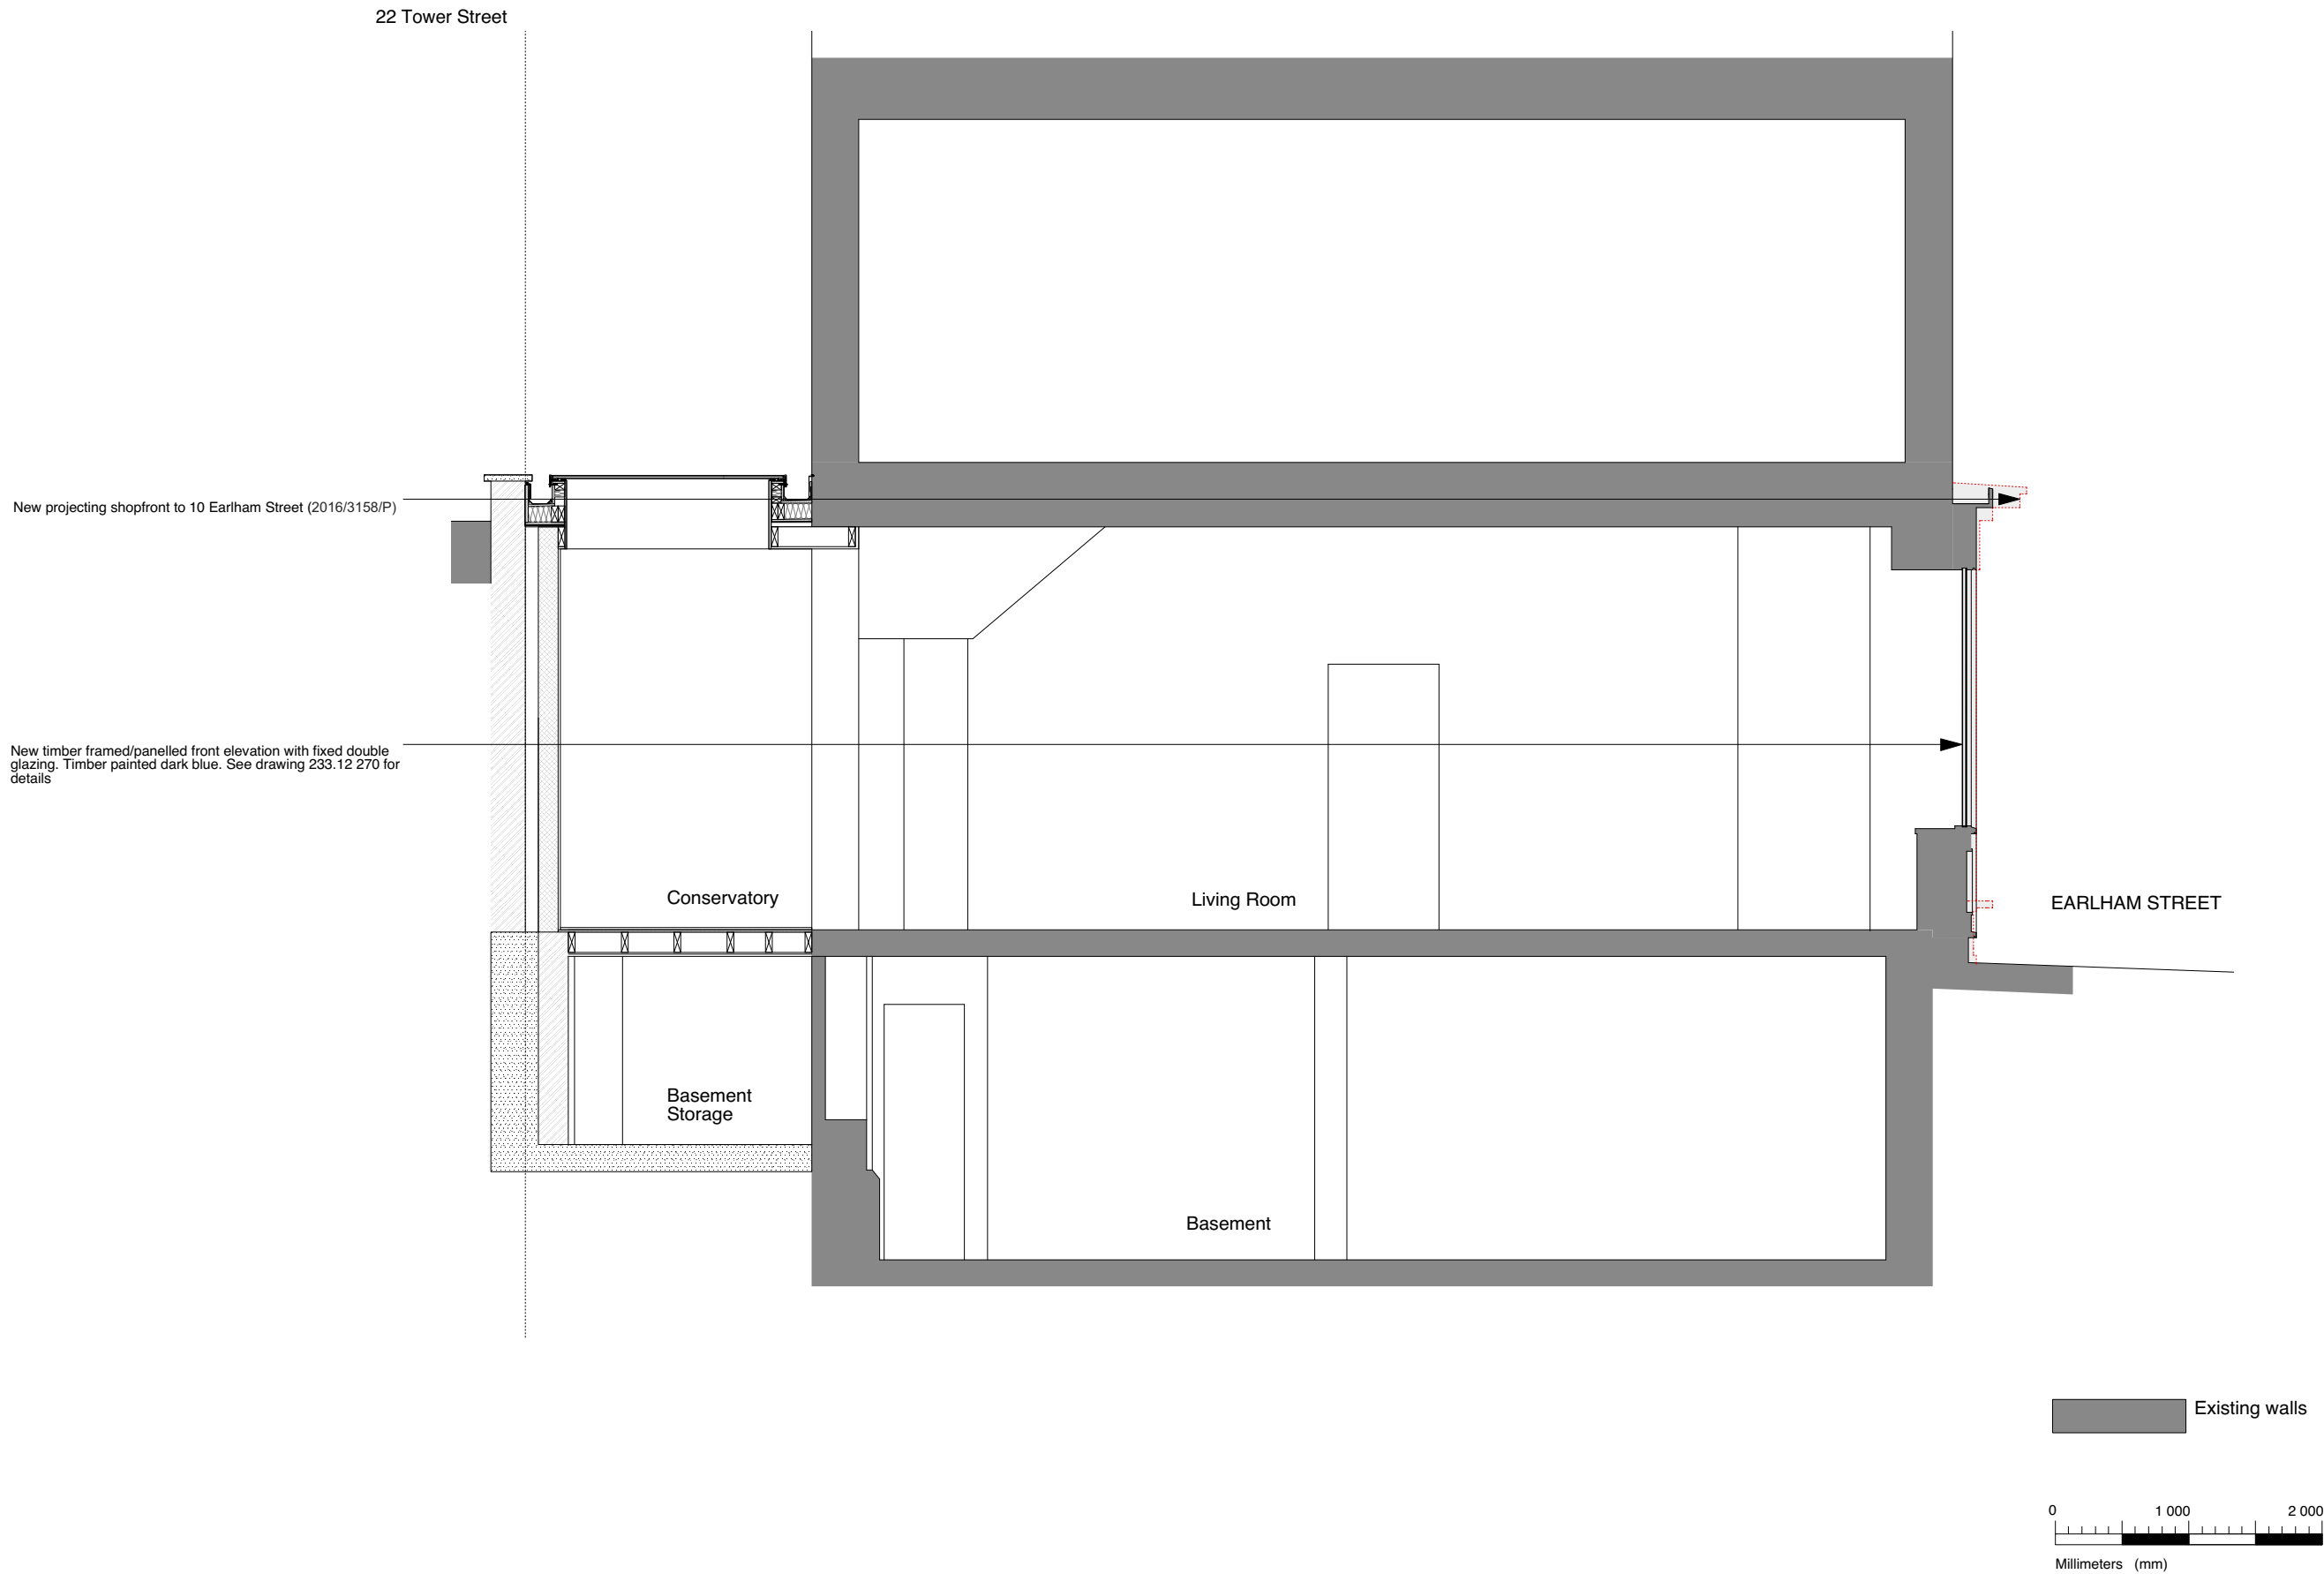

JOHANNA MOLINEUS ARCHITECTS LTD 22 GREAT CHAPEL STREET LONDON W1F 8FR 0207 734 8320
info@johannamolineus.com www.johannamolineus.com

© 2016 johanna molineus architects ltd
check all dimensions on site prior to commencement of the work
if the drawing exceeds the quantities in any way the architects are to be informed before work is commenced
drawing to be read in conjunction with structural engineer's drawings and specification

client

Sarah Churchwell & Wyndham Albery

project

12 Earlham Street
London, WC2H 9LN

issue


Section 73 Issue

drawing title

Proposed
Section A-A

date	drawn by	revision
Jul 16	PB	C

scale	checked by	drawing
1:50@A3		233.12 -260

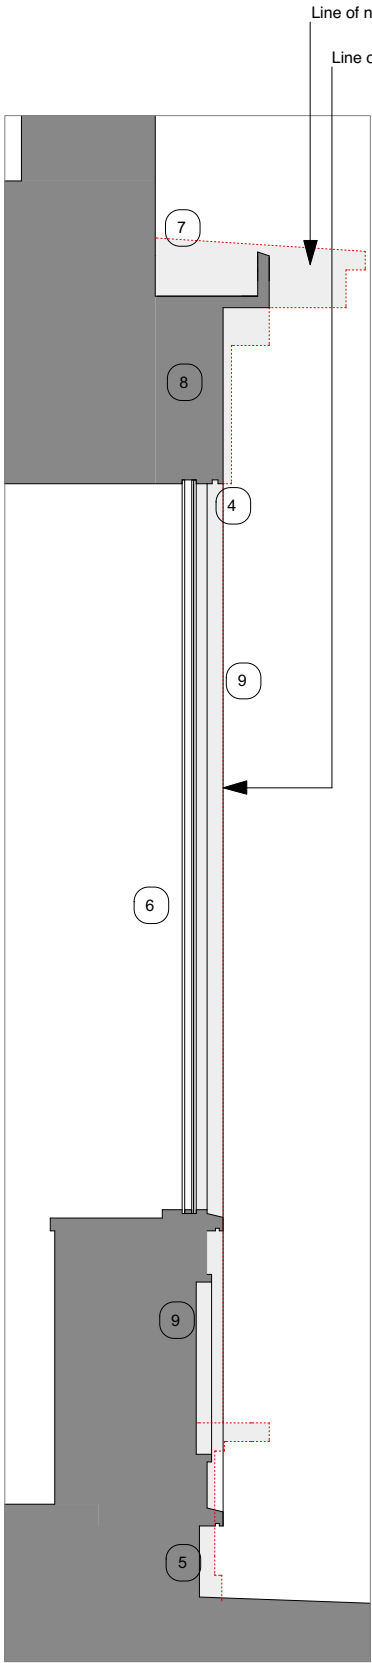

SECTION A-A

KEY

- 1

New hardwood panelled door
- 2

Double glazed fanlight
- 3

Softwood panelling
- 4

LED light strip over door
- 5

Dark grey rendered upstand
- 6

Double glazed fixed window
- 7

Steel hanger for window boxes
- 8

New timber fascia
- 9

New softwood window frames/cills



FRONT ELEVATION

