


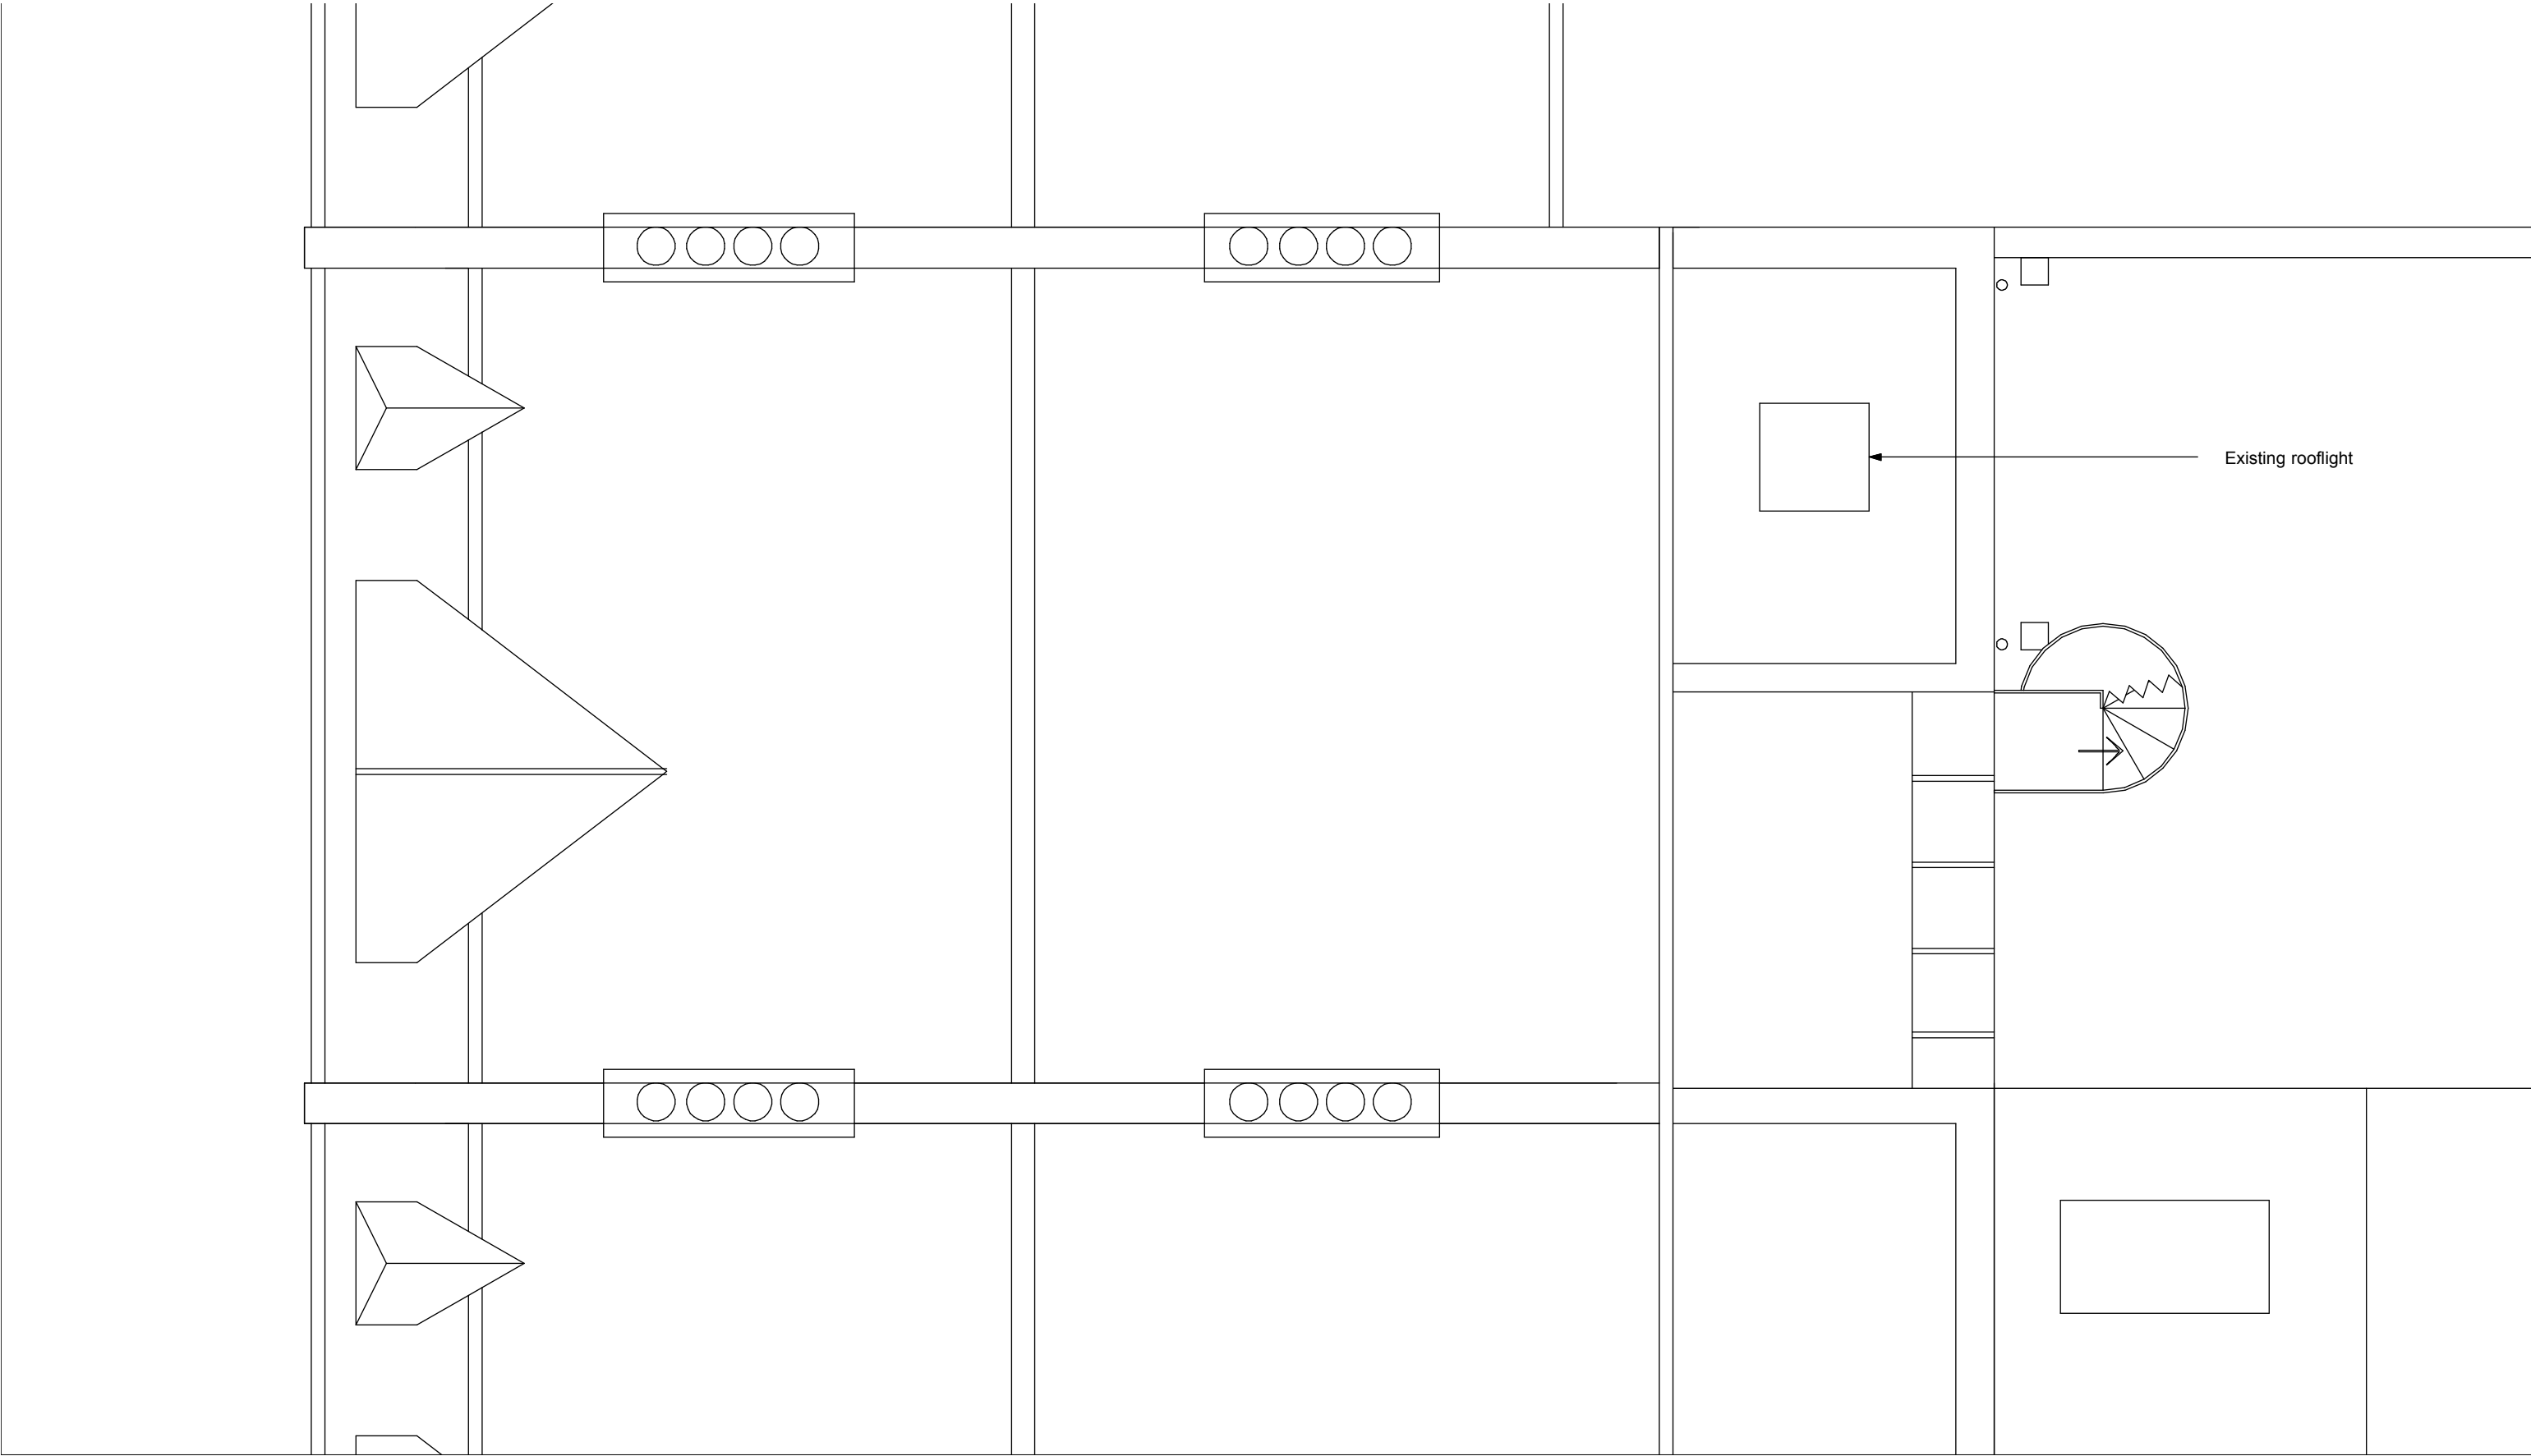

Revisions
A

Notes:
All dimensions in millimetres.
In event of discrepancy contact architect for clarification prior to proceeding.

CLIENT
PROJECT
DRAWING TITLE
DRAWING NUMBER
SCALE
DATE

Melanie Whittington
Willow Road
Existing Roof Plan
EX02
1:50@A3
20.03.17

mwa

11 MELBOURNE ROAD LONDON E17 6LR
t: 07779 626845
e: melanie@melaniewhittingtonarchitects.com