


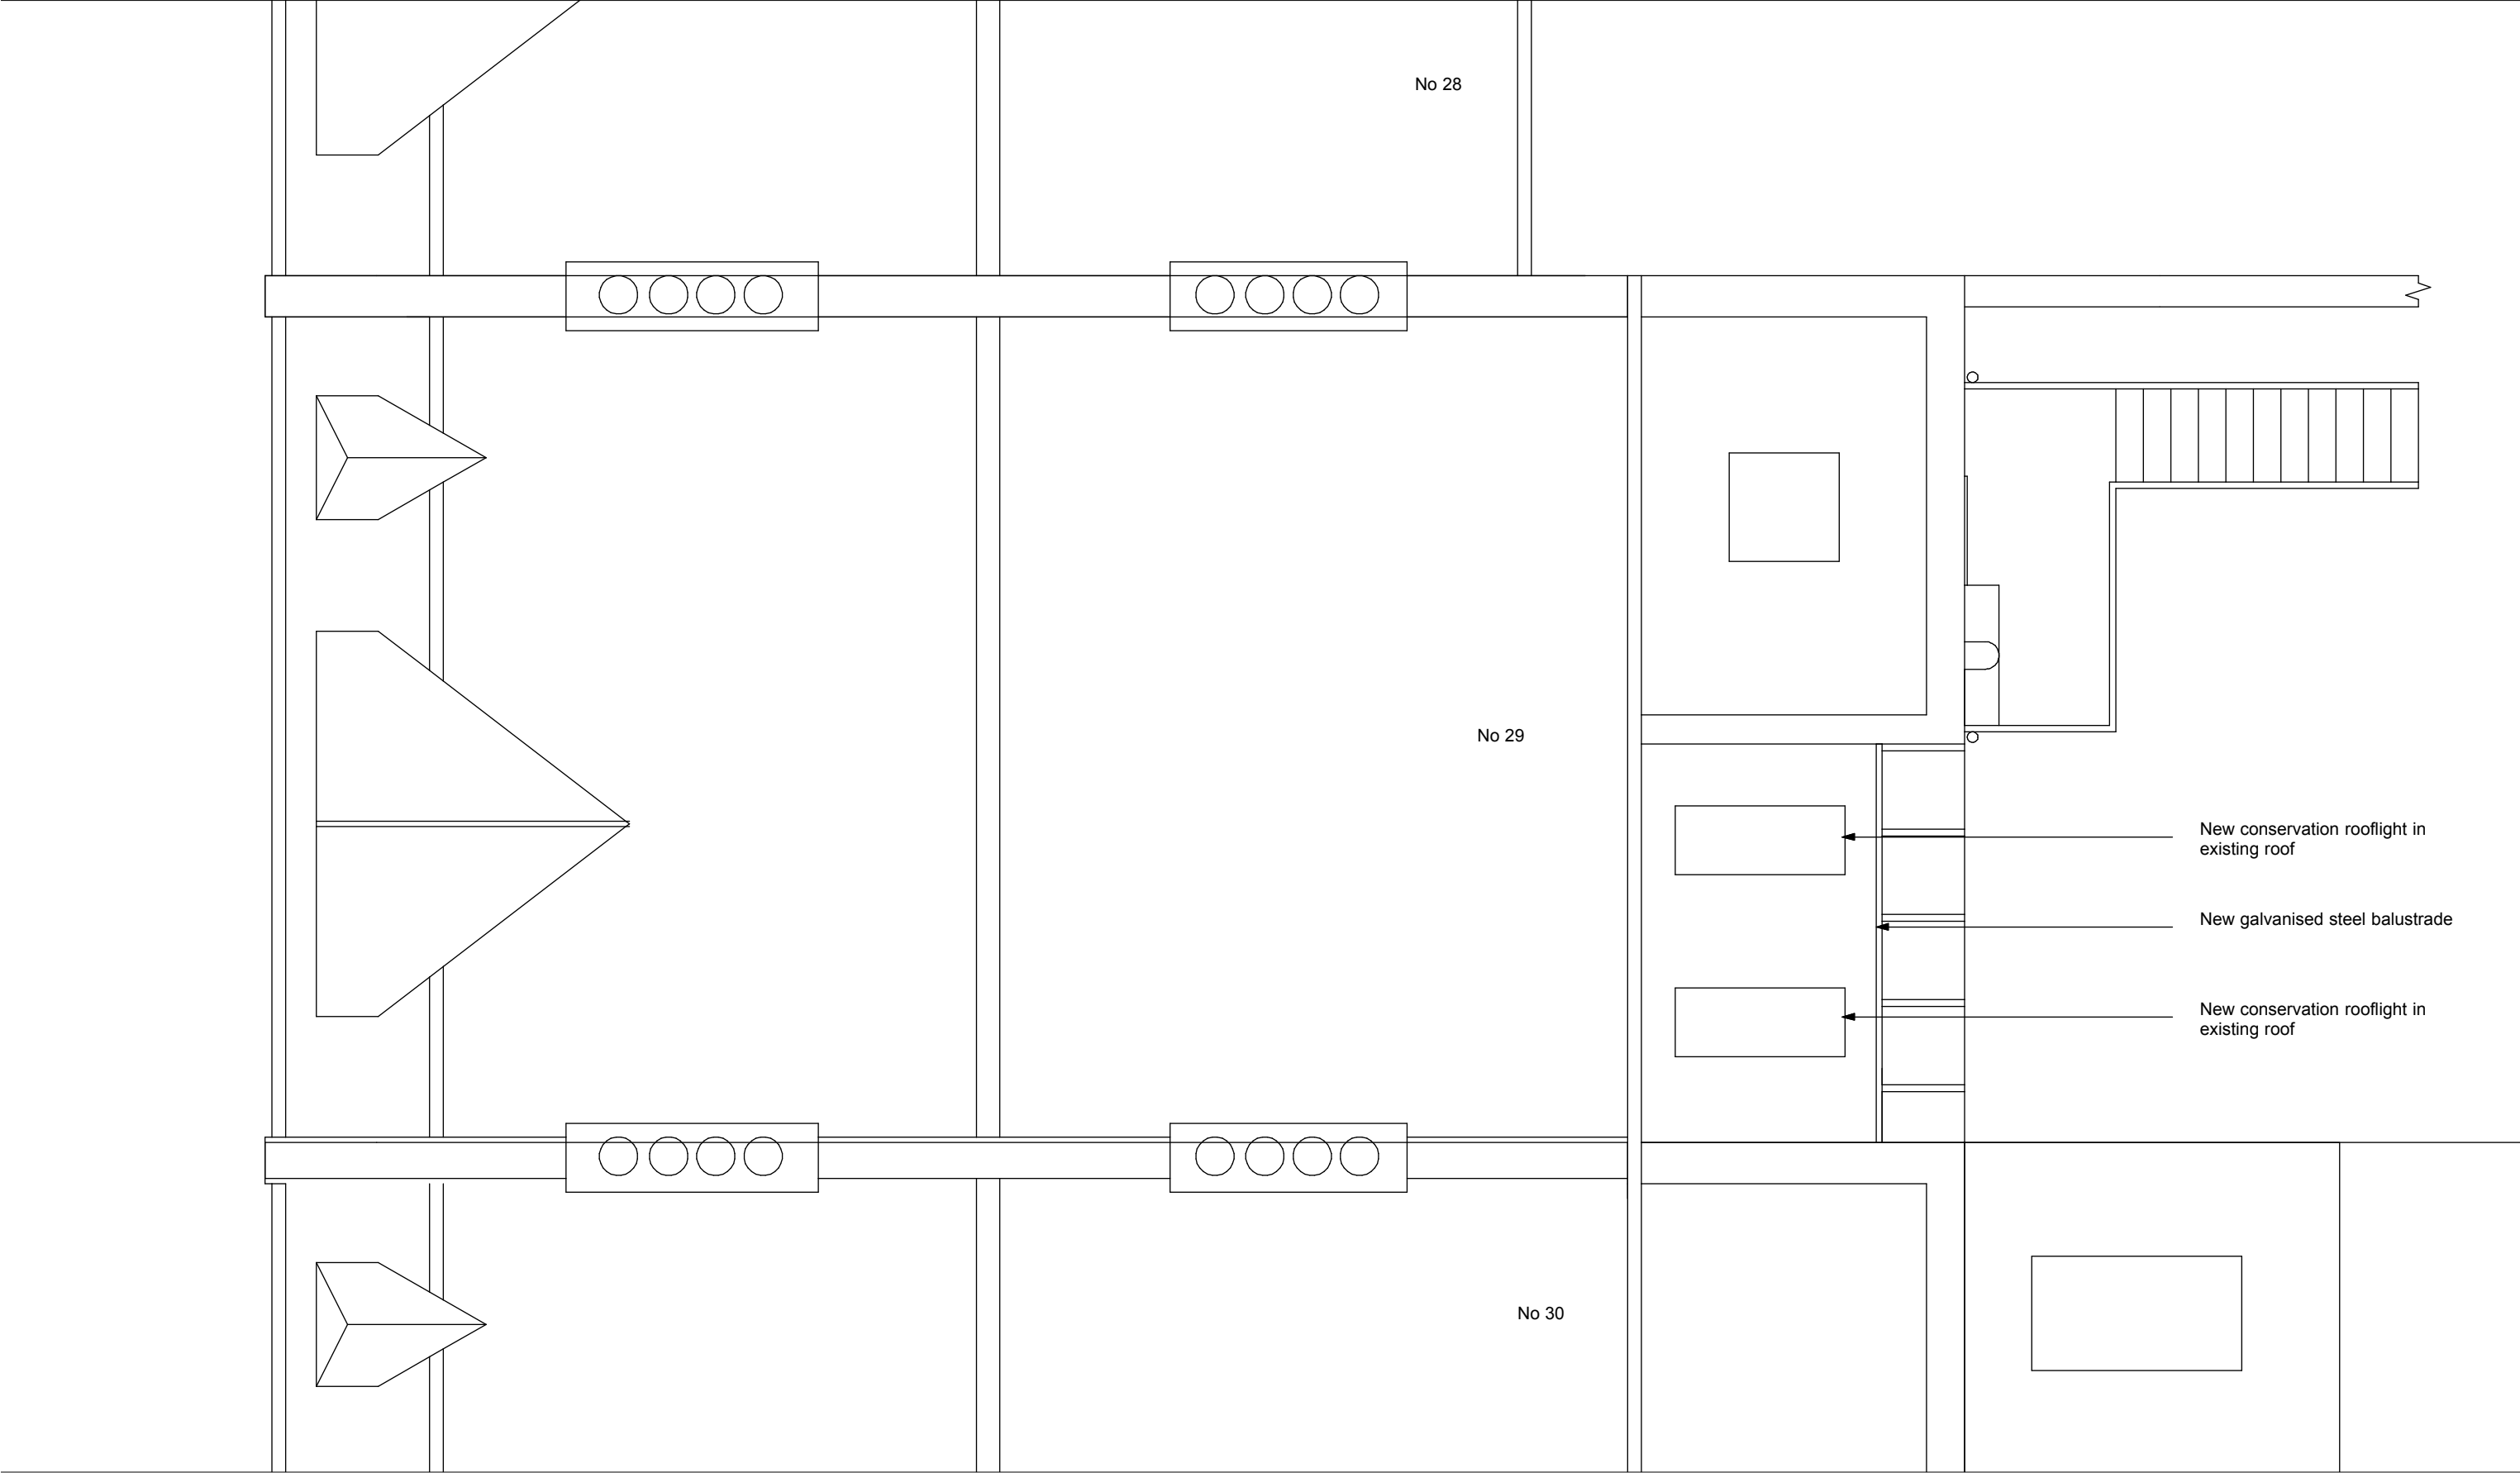

Revisions
A

Notes:
All dimensions in millimetres.
In event of discrepancy contact architect for clarification prior to proceeding.

CLIENT	Melanie Whittington
PROJECT	Willow Road
DRAWING TITLE	Proposed Roof Plan
DRAWING NUMBER	PL(00)02
SCALE	1:50@A3
DATE	20.03.17

mwa	11 MELBOURNE ROAD LONDON E17 6LR
	t: 07779 626845
	e: melanie@melaniewhittingtonarchitects.com