



SECOND FLOOR PLAN

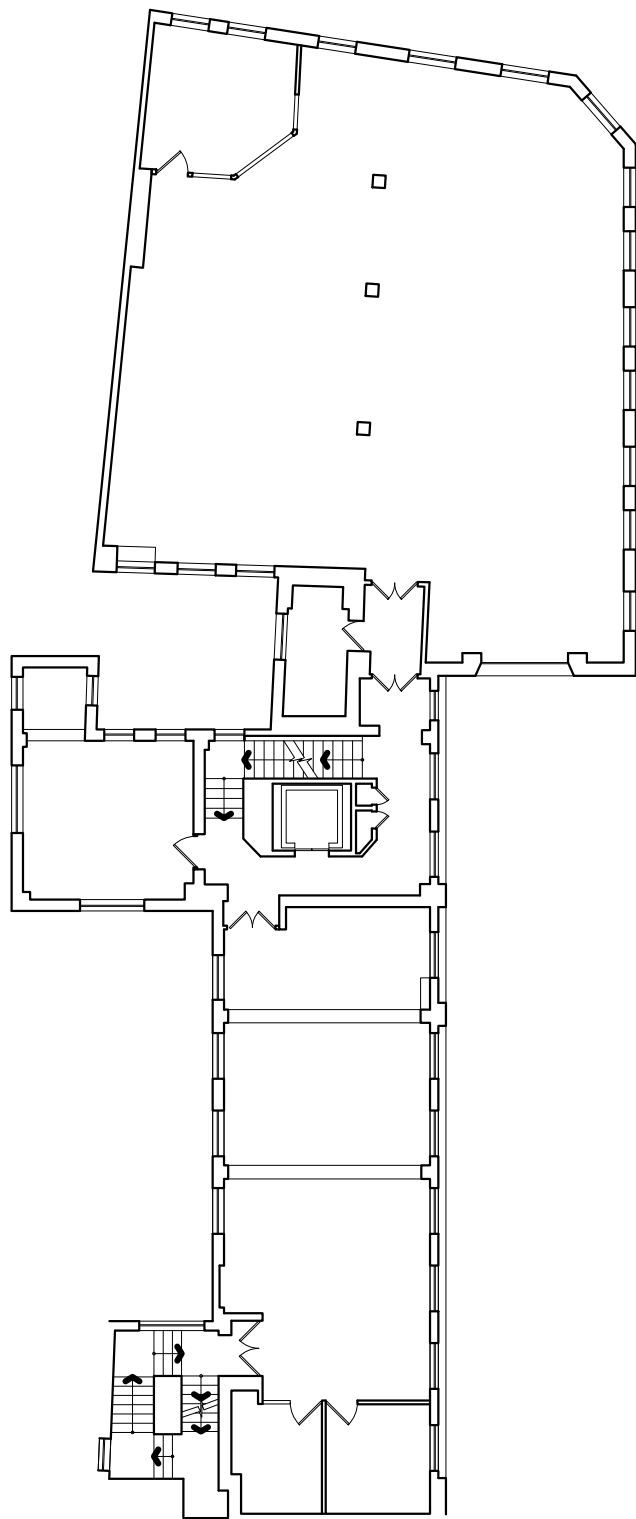

THIRD FLOOR PLAN

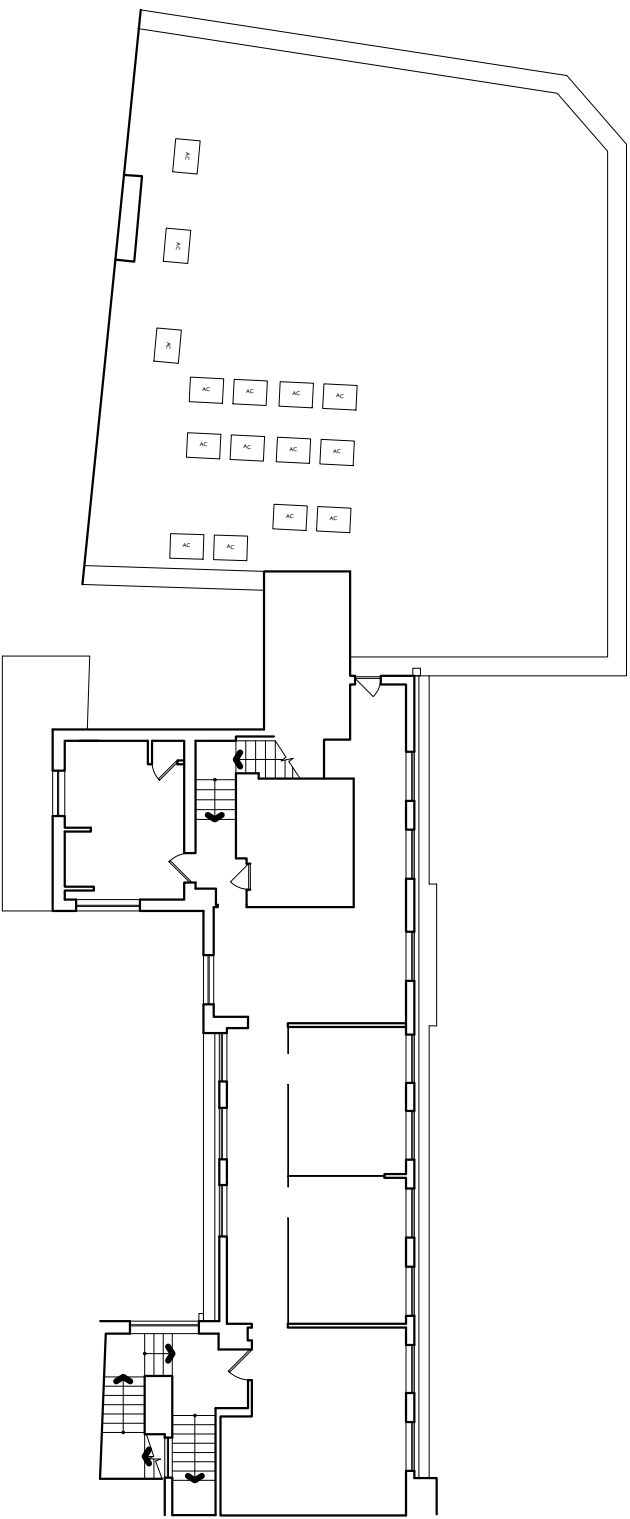

FOURTH FLOOR PLAN

| | | | | | | |
|-----------------------|----------------------|------------------------------------|--|--|-----------------------------|---|
| DATE: January 2017 | SCALE: 1:200 @ A3 | CLIENT: Winstone Properties Ltd | PROJECT: Clerkenwell Road Refurbishment | DRAWING TITLE: Existing Floor Plans | DRAWING No.: 216-065-007 |   |
|-----------------------|----------------------|------------------------------------|--|--|-----------------------------|---|