


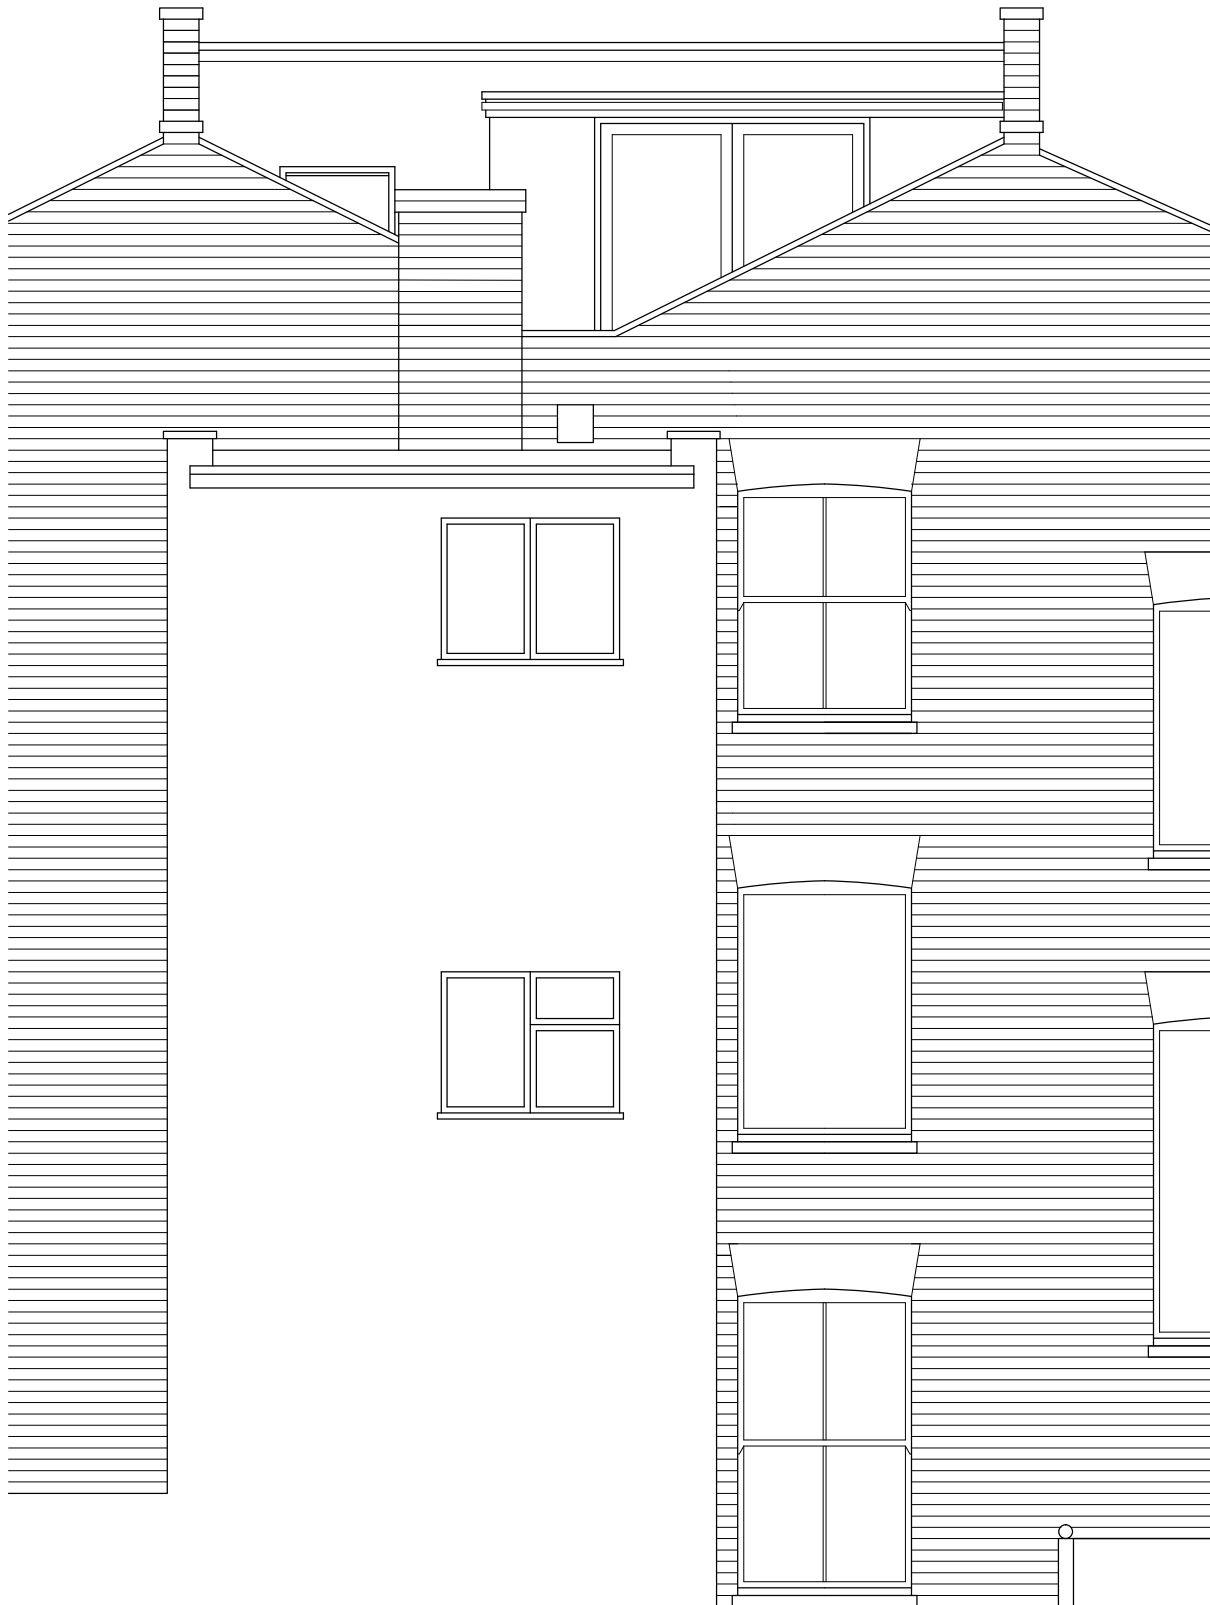

Existing Rear Elevation

ALL DIMENSIONS TO BE CHECKED ON SITE



LINEAR SCALE 1:50

revisions

project
Flat 4, 5 Ainger Road
London
NW3 3AR

client
Hannah Buckley

drawing title
Existing Rear Elevation
Planning

SEPIA DESIGN
Chartered Architectural Technologists
20-22 St Dunstons Road
Feltham, Middlesex
Tel: 0208 831 9629
Mob: 07595 032 939
E-mail: info@sepiadesign.co.uk


CIAT
Institution of Chartered Architectural Technologists

date Feb 2016 number A9826PA/002

scale 1:50 @A3 revision

© copyr