




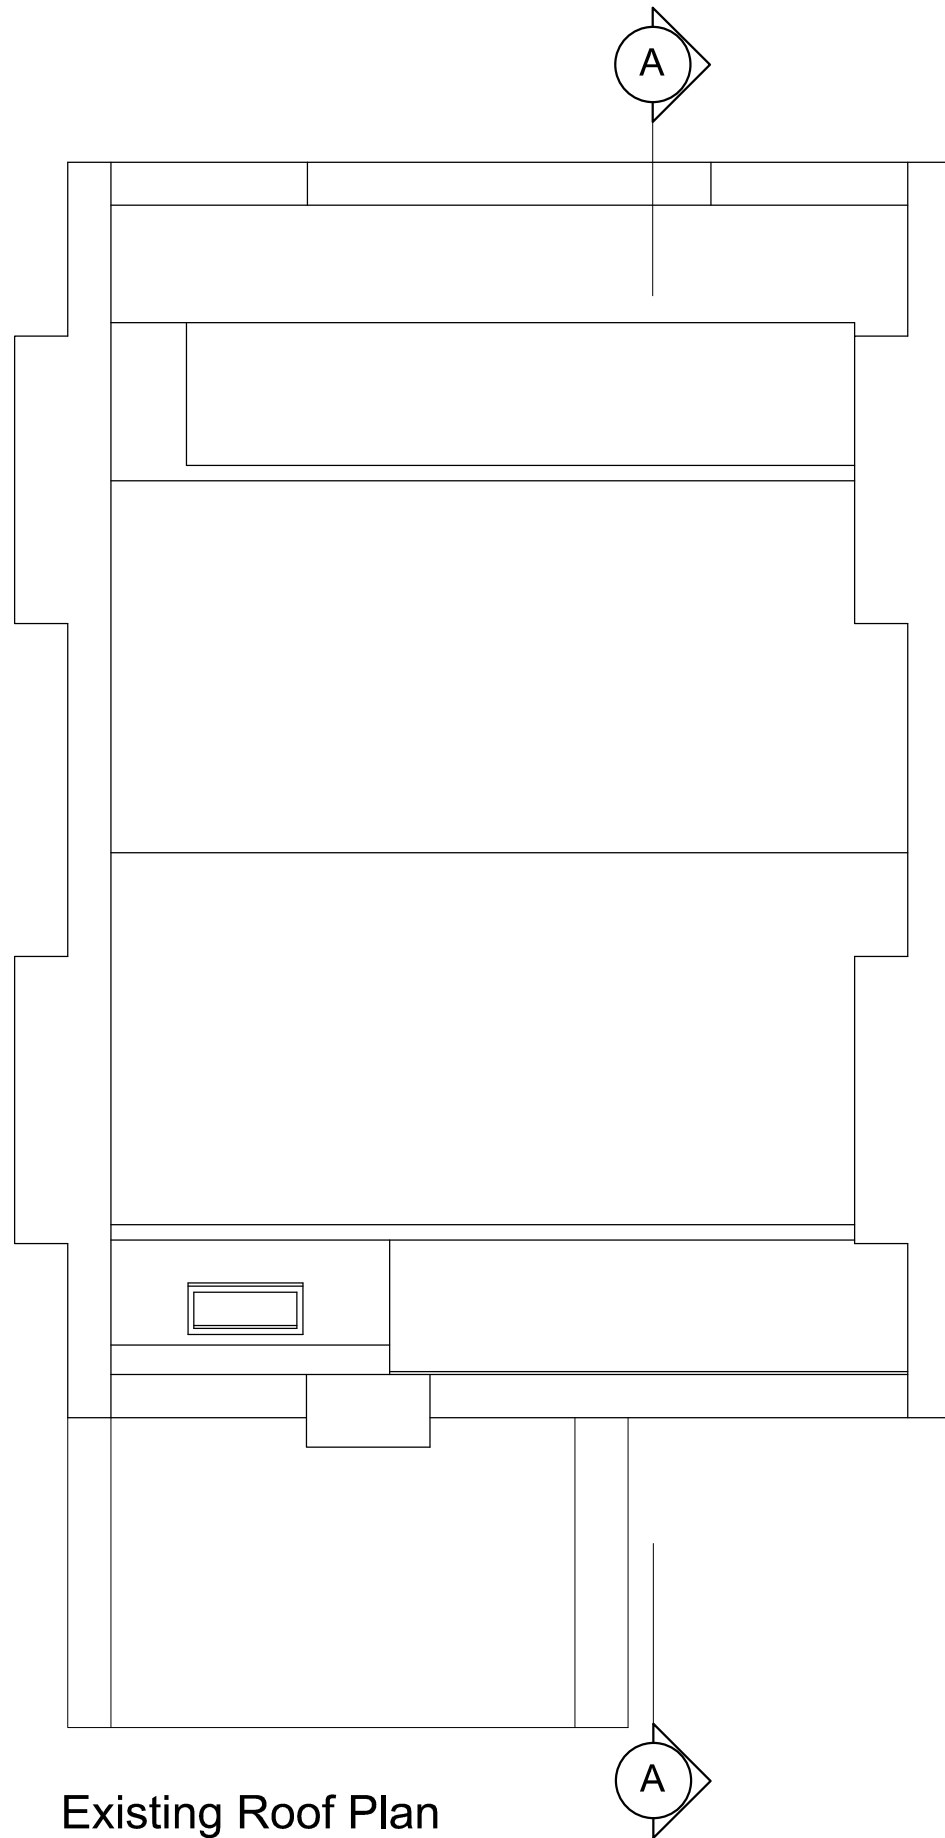

Existing Roof Plan

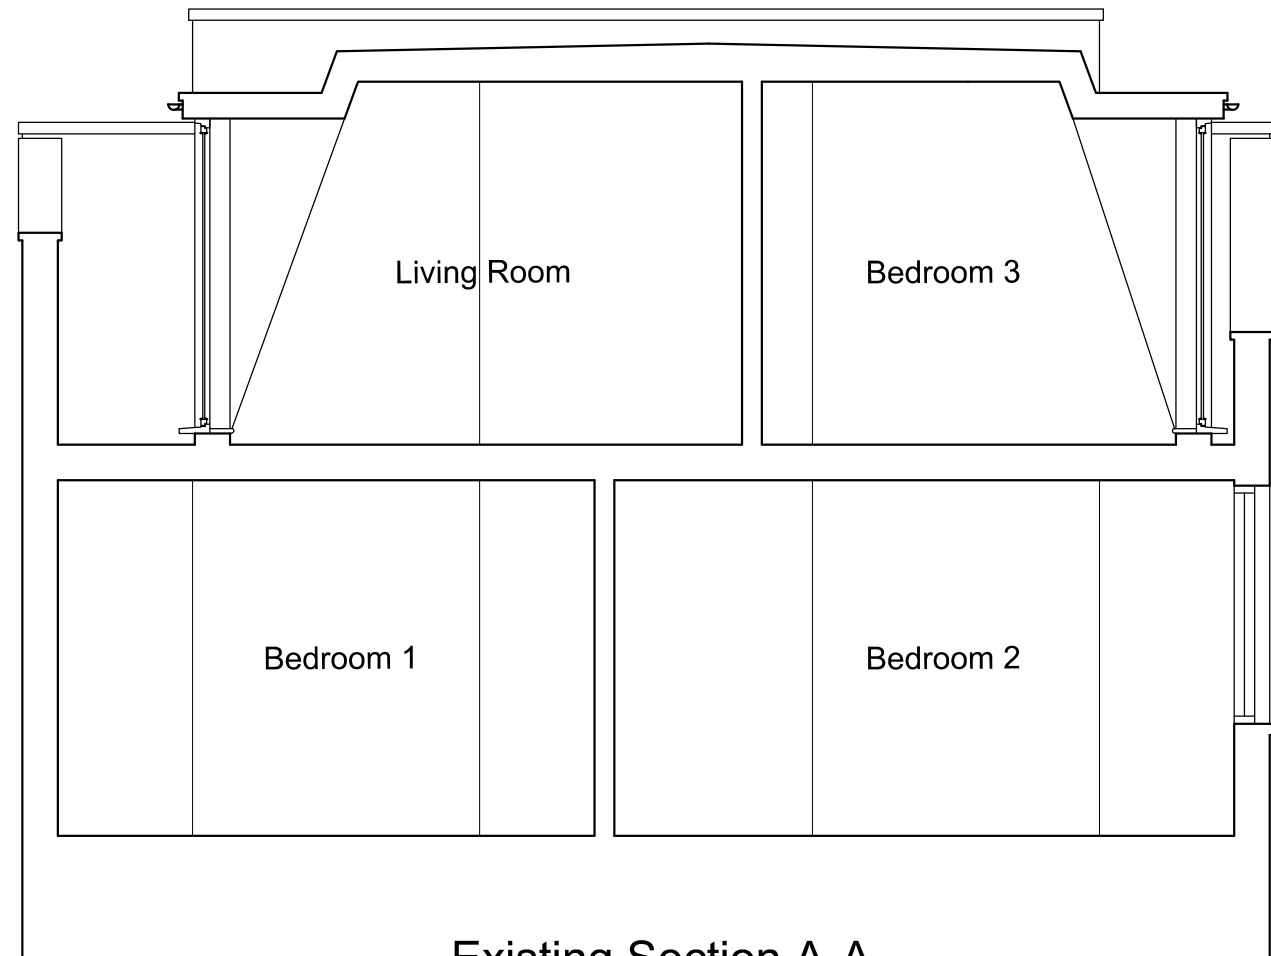

Existing Section A-A

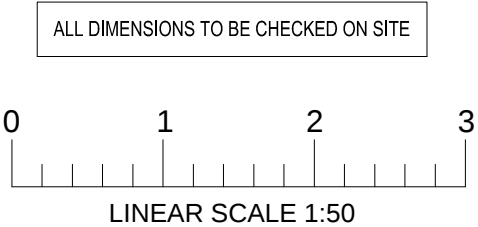

revisions	
project	Flat 4, 5 Ainger Road London NW3 3AR
client	Hannah Buckley
drawing title	Existing Roof Plan and Section Planning
SEPIA DESIGN Chartered Architectural Technologists 20-22 St Dunstons Road Feltham, Middlesex Tel: 0208 831 9629 Mob: 07595 032 939 E-mail: info@sepiadesign.co.uk  CIAT Chartered Institute of Architectural Technologists	
date	Feb 2016
number	A9826PA/001
scale	1:50 @A3
revision	