



1
689

Terrace level Bollard
1 : 20

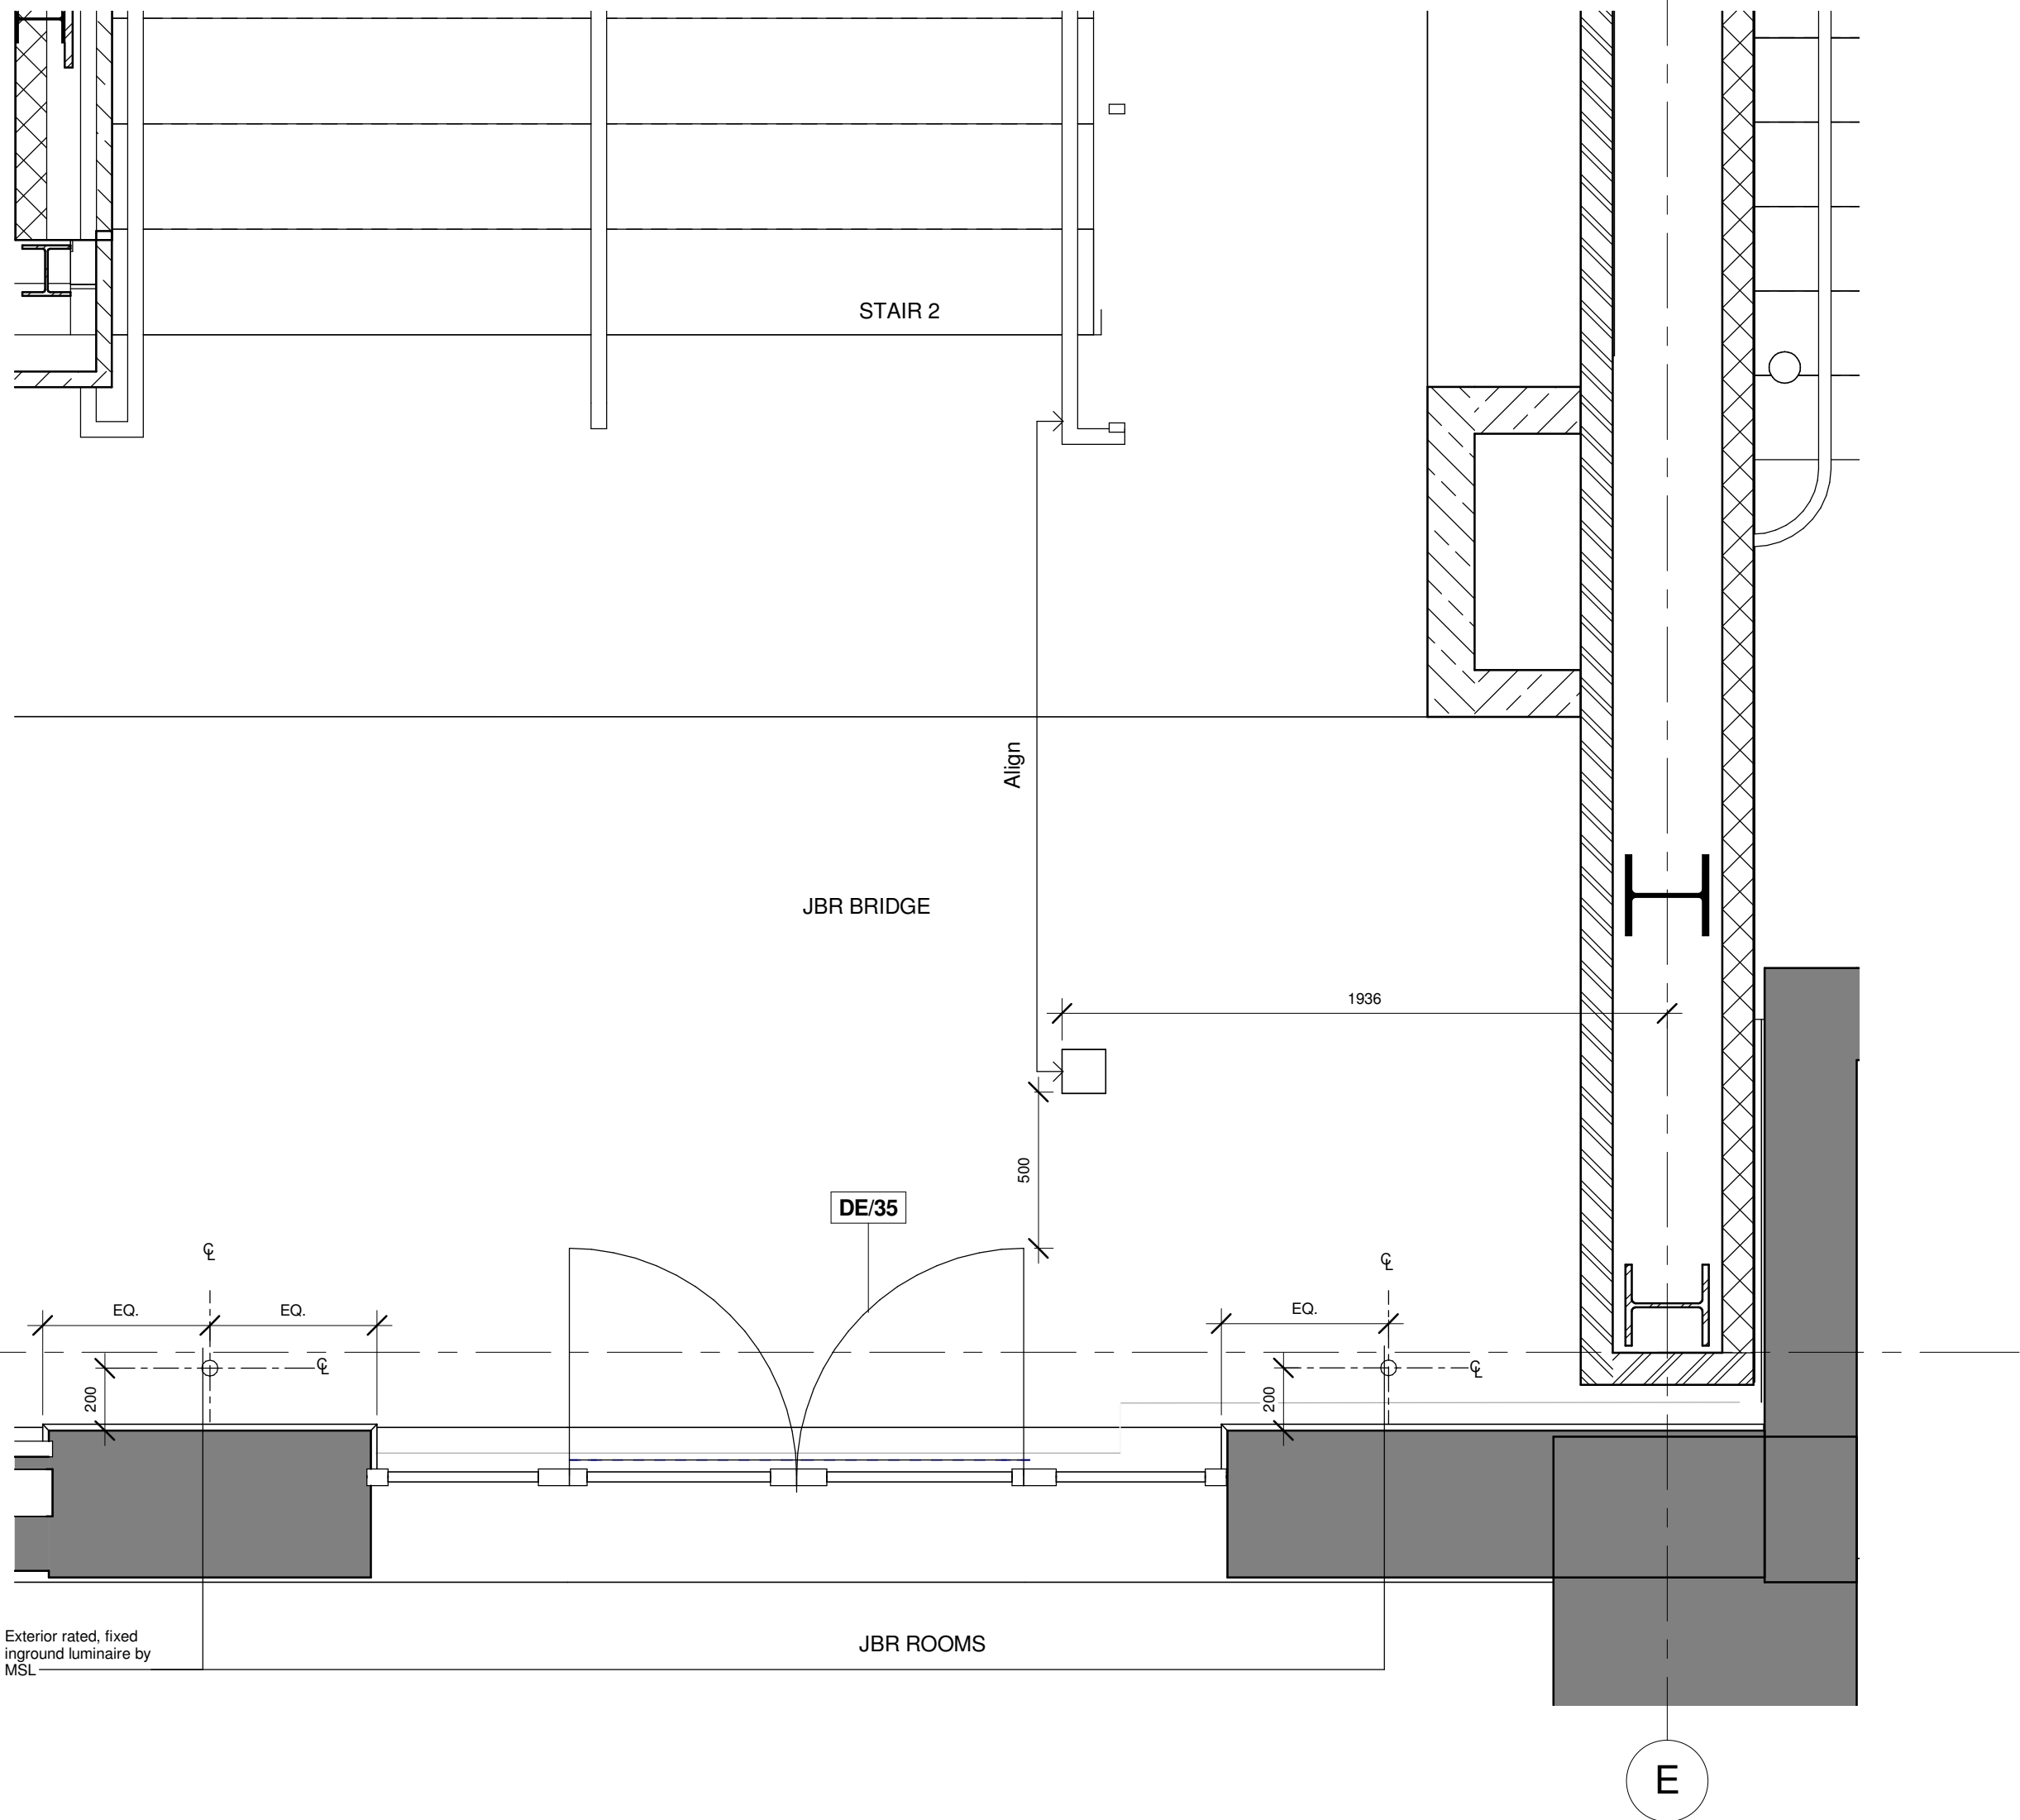


2
689

Terrace level Bollard 2
1 : 20

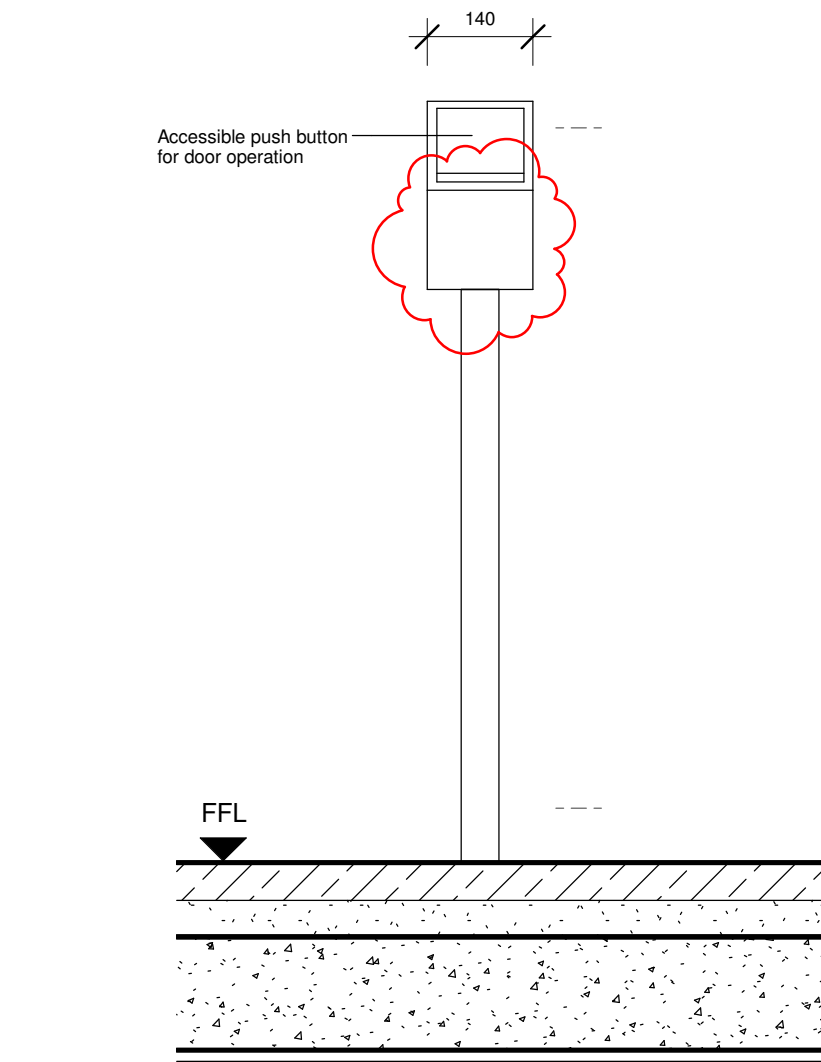


3
689

Bollard Front Elevation
1 : 10

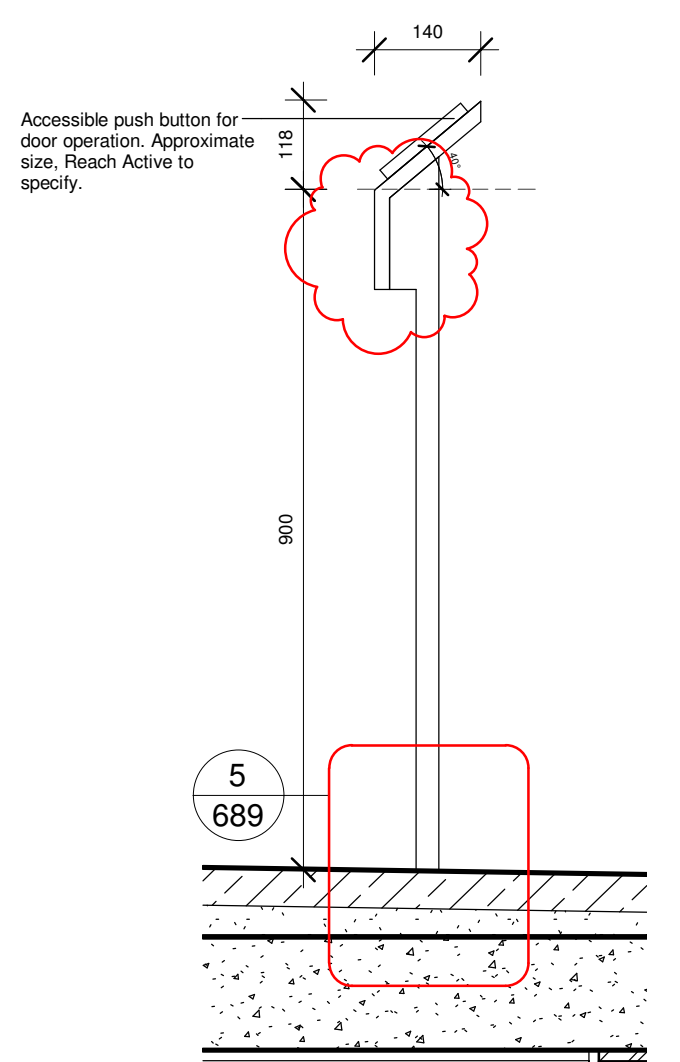

4
689

Bollard Side Elevation
1 : 10

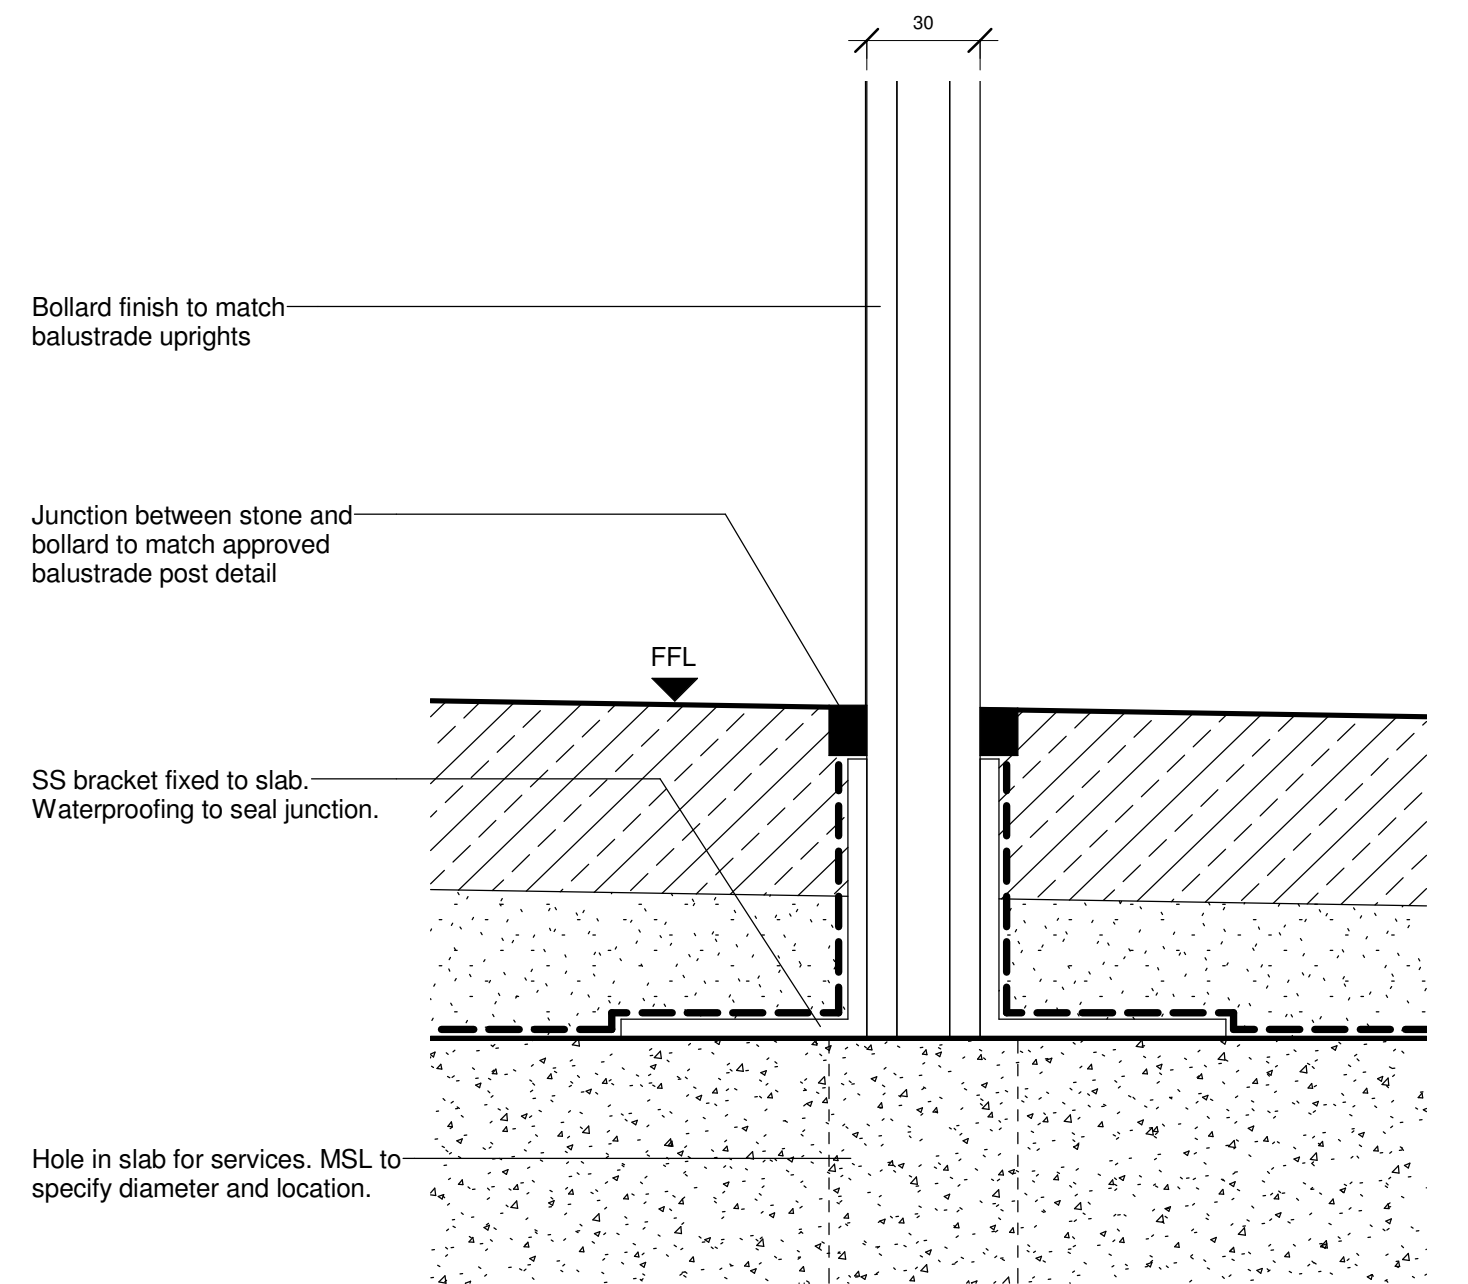


5
689

Bollard Base Section Detail
1 : 2

Wilkins Terrace

Balfour Beatty

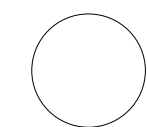

standard notes

1. Do not scale this drawing.
2. All dimensions must be checked on site and any discrepancies verified with the architect.
3. Unless shown otherwise, all dimensions are to structural surfaces.

THIS IS NOT A CONSTRUCTION DRAWING. IT IS UNSUITABLE FOR THE PURPOSE OF CONSTRUCTION AND MUST ON NO ACCOUNT BE USED AS SUCH.

drawing notes

- Bollard to be approved by Conservation Officer prior to fabrication
- Stability/strength of post to be confirmed by specialist

revisions

rev	date	by	amendment
C1	08.04.16	LM	First issue
C2	04.05.16	LM	Light Setting Out Revised
C3	13.06.16	FH	Light Setting Out Revised
C4	06.12.16	FH	Revised following client comment

date
03/31/16

client
Balfour Beatty

scale
As indicated

drawing
Terrace Bollard Details

drawn
FH

checked
PM

drawing number
3247 · A · 689

rev
C4

C:\Users\freya.health\Documents\3247_BB_Wilkins
Terrace_CENTRAL_freya.health.rvt

Levitt Bernstein
1 Kingsland Passage
London
E8 2BB

t: 020 7275 7676
fr: 020 7275 9348
w: levittbernstein.co.uk
e: post@levittbernstein.co.uk

Levitt Bernstein