


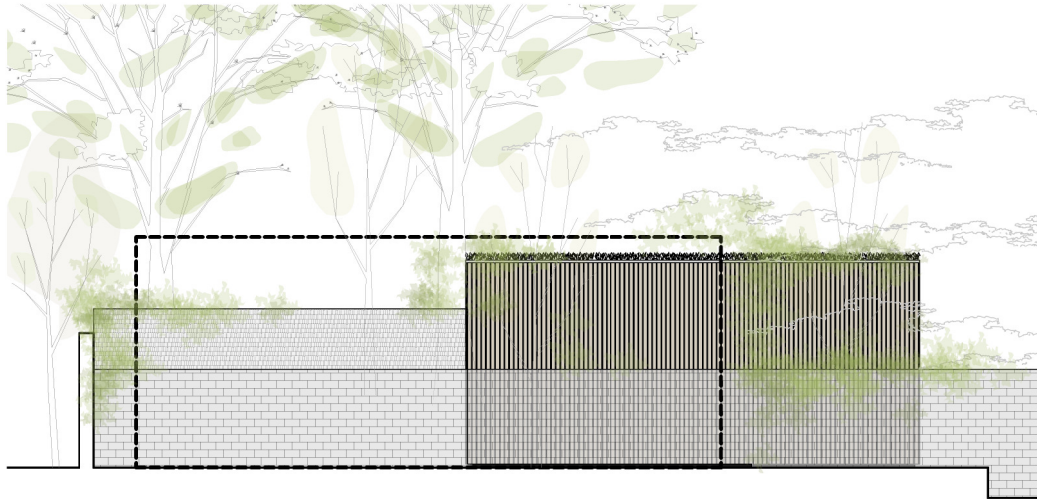


SOUTH WEST ELEVATION SCALE 1:100



NORTH WEST ELEVATION SCALE 1:100



NORTH EAST ELEVATION SCALE 1:100

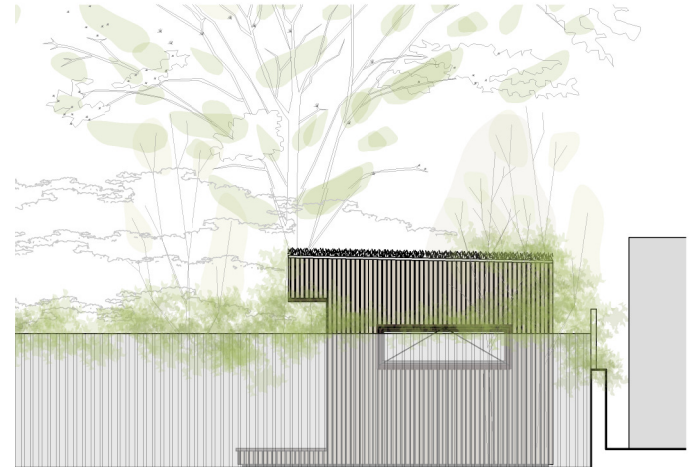

SOUTH EAST ELEVATION SCALE 1:100



PROPOSED ELEVATIONS
SCALE 1:100



DRAWING PROPOSED ELEVATIONS	NOTES	DRAWN BY MT	CHECKED BY	SCALE 1/100 @ A4	DATE 21.03.2017
STATUS PLANNING		DRAWING NUMBER 1704.PL.03			REVISION B

PROJECT URI FRIEDLANDER	SITE ADDRESS 20 BELSIZE AVENUE LONDON NW3 4AU
STAGE PLANNING	

ecospace
architecture, naturally

3 ILIFFE YARD
LONDON SE17 3QA
T: 020 7703 4004
F: 020 7708 4750
E: info@ecospacestudios.com