


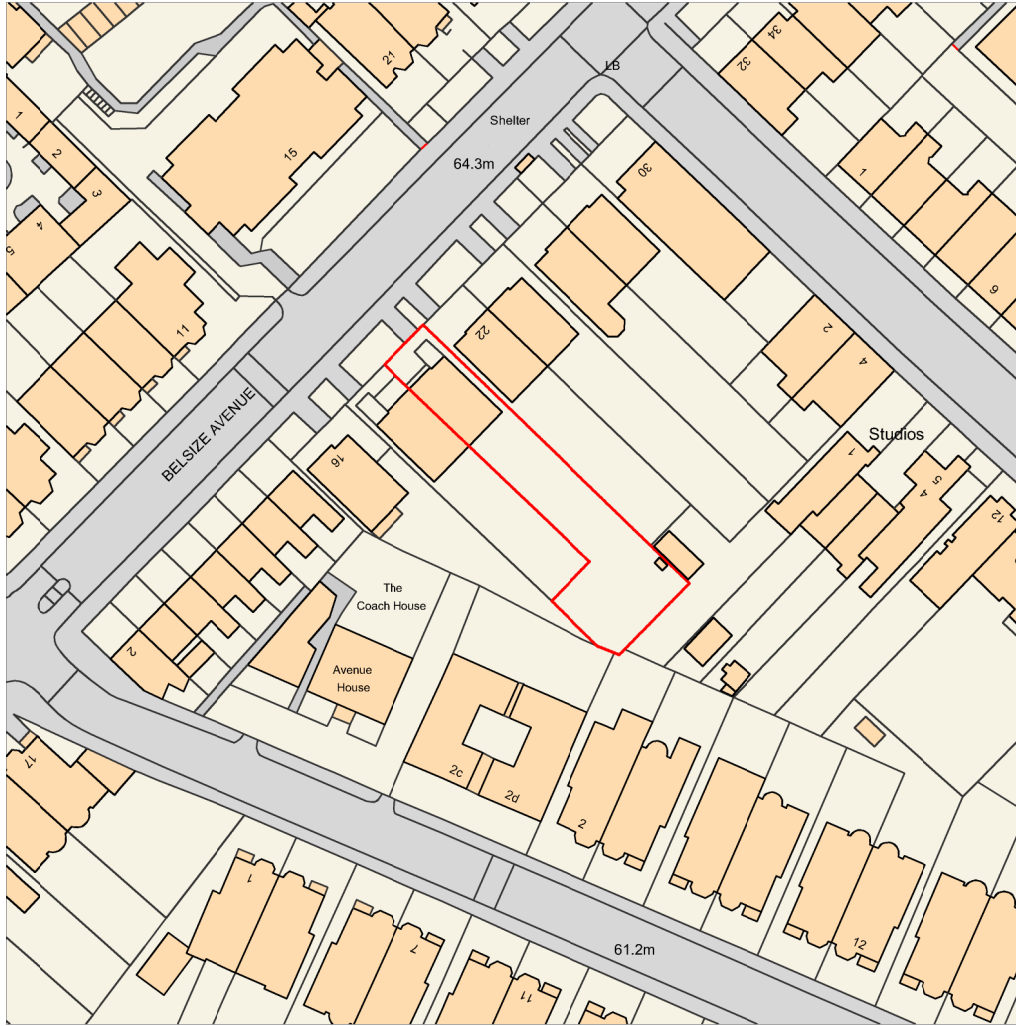


EXISTING SITE LOCATION PLAN
SCALE 1:1250



DRAWING EXISTING SITE LOCATION AND PROPOSED BLOCK STATUS PLANNING	NOTES	DRAWN BY MT	CHECKED BY	SCALE 1/100 @ A4	DATE 21.03.2017
		DRAWING NUMBER 1704.PL.01			REVISION B




PROPOSED BLOCK PLAN
SCALE 1:200

 


PROJECT URI FRIEDLANDER	SITE ADDRESS 20 BELSIZE AVENUE LONDON NW3 4AU
STAGE PLANNING	

ecospace
architecture, naturally

3 ILIFFE YARD
LONDON SE17 3QA
T: 020 7703 4004
F: 020 7708 4750
E: info@ecospacestudios.com

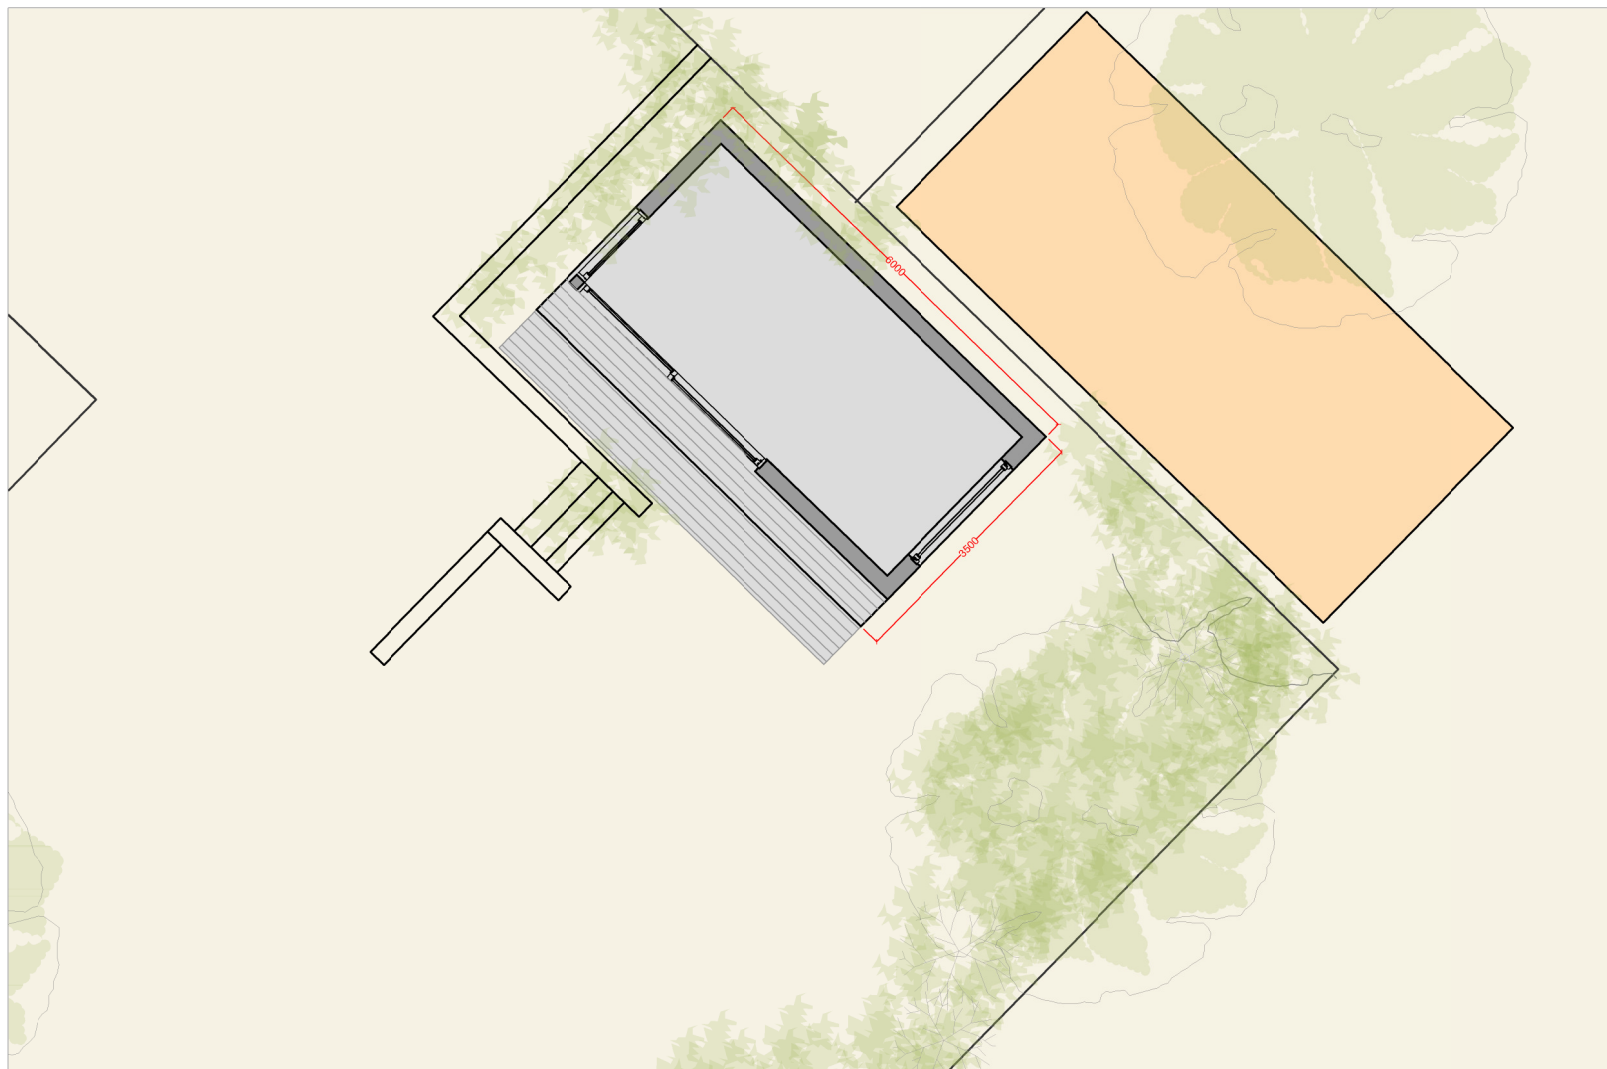

PROPOSED FLOOR PLAN
SCALE 1:100

 

DRAWING PROPOSED FLOOR PLAN	NOTES	DRAWN BY MT	CHECKED BY	SCALE 1/100 @ A4	DATE 21.03.2017
STATUS PLANNING		DRAWING NUMBER 1704.PL.02			REVISION B

PROJECT URI FRIEDLANDER	SITE ADDRESS 20 BELSIZE AVENUE LONDON NW3 4AU
STAGE PLANNING	

ecospace
architecture, naturally


3 ILIFFE YARD
LONDON SE17 3QA
T: 020 7703 4004
F: 020 7708 4750
E: info@ecospacestudios.com




SOUTH WEST ELEVATION SCALE 1:100



NORTH WEST ELEVATION SCALE 1:100

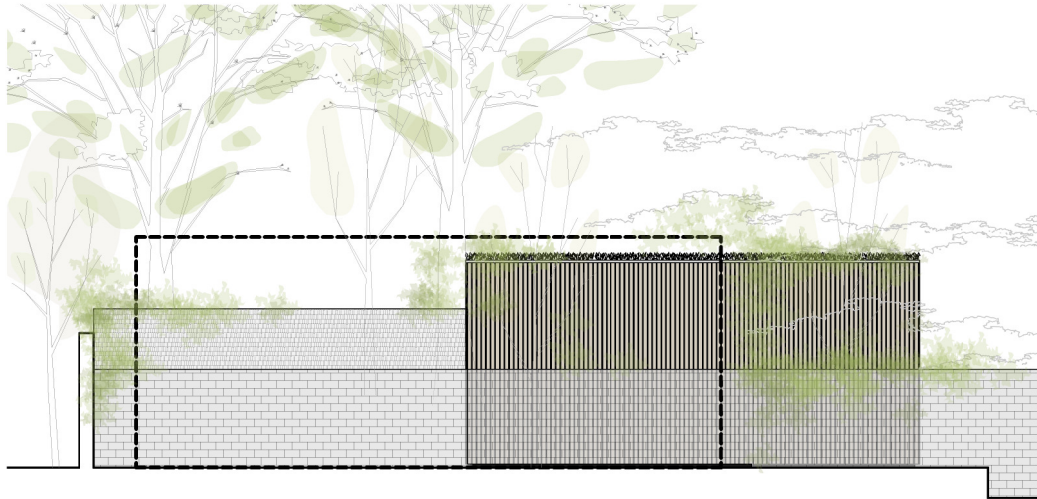

NORTH EAST ELEVATION SCALE 1:100

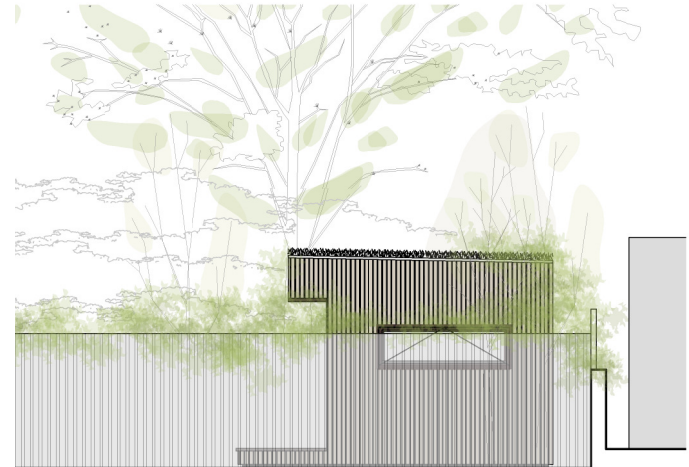

SOUTH EAST ELEVATION SCALE 1:100



PROPOSED ELEVATIONS
SCALE 1:100




DRAWING PROPOSED ELEVATIONS	NOTES	DRAWN BY MT	CHECKED BY	SCALE 1/100 @ A4	DATE 21.03.2017
STATUS PLANNING		DRAWING NUMBER 1704.PL.03			REVISION B

PROJECT URI FRIEDLANDER	SITE ADDRESS 20 BELSIZE AVENUE LONDON NW3 4AU
STAGE PLANNING	

ecospace
architecture, naturally

3 ILIFFE YARD
LONDON SE17 3QA
T: 020 7703 4004
F: 020 7708 4750
E: info@ecospacestudios.com

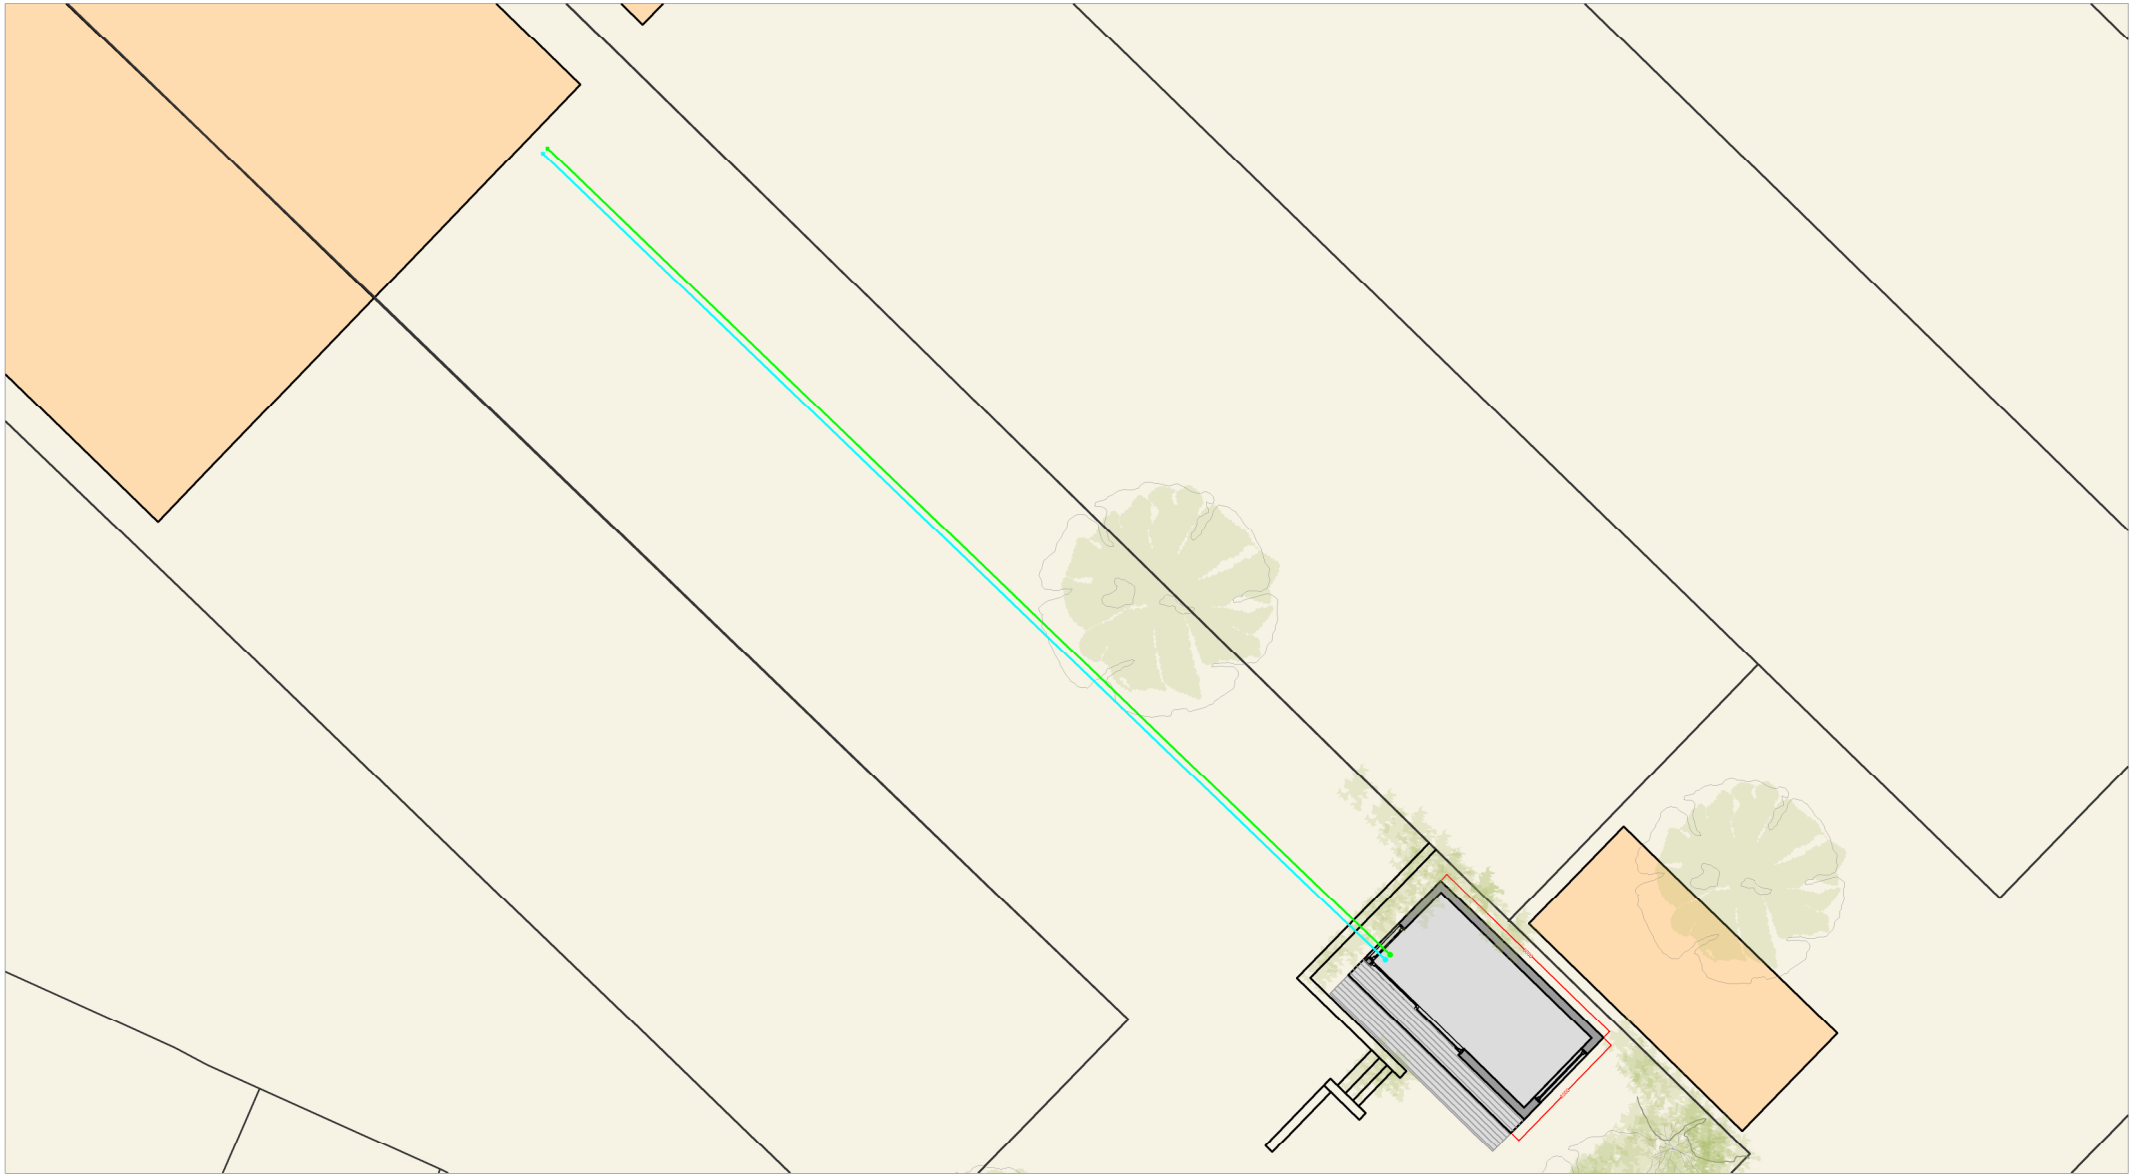

KEY

— ELECTRICAL

— WATER FEED

DRAWING	NOTES
PROPOSED SERVICES	
STATUS	
PLANNING	

DRAWN BY	CHECKED BY	SCALE	DATE
MT		1/100 @ A4	21.03.2017
DRAWING NUMBER			REVISION
1704.PL.04			


PROJECT	SITE ADDRESS
URI FRIEDLANDER	20 BELSIZE AVENUE
	LONDON
STAGE	NW3 4AU
PLANNING	

ecospace

architecture, naturally

3 ILIFFE YARD
LONDON SE17 3QA

T: 020 7703 4004
F: 020 7708 4750
E: info@ecospacestudios.com

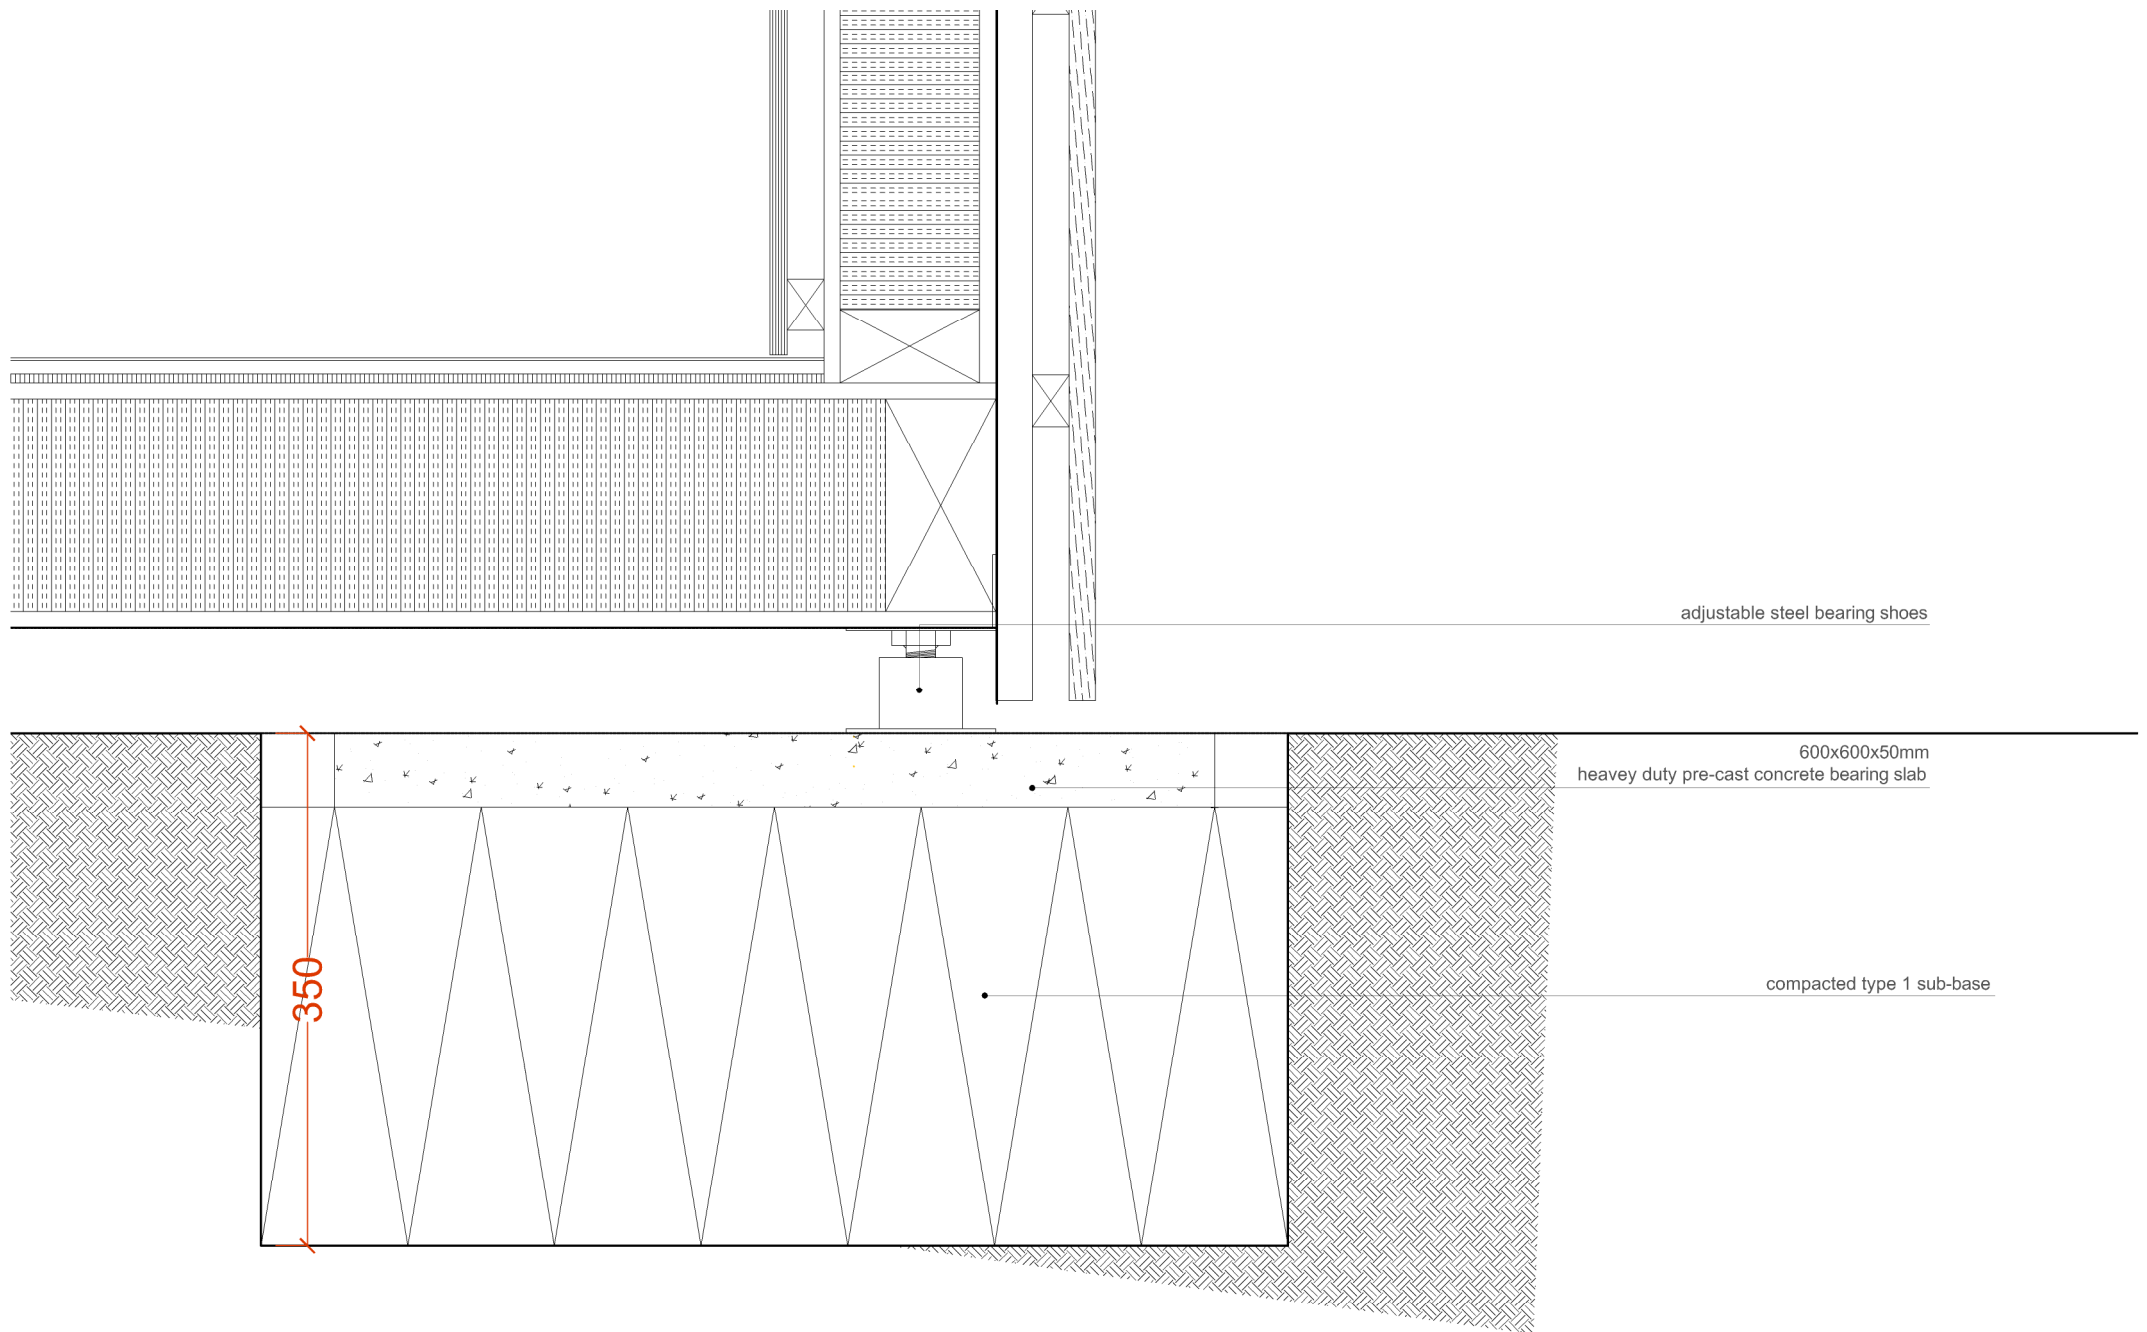

Uri Friedländer

20 Belsize Avenue

London

NW3 4AU

27th March 2017


1704.PL.06 – Test hole findings

F2 – Test hole dug to 350mm Depth – no roots >25mm found.

F3 – Test hole dug to 350mm Depth – no roots >25mm found.

F4 – Test hole dug to 350mm Depth – no roots >25mm found.

E3 – Test hole dug to 350mm Depth – no roots >25mm found.

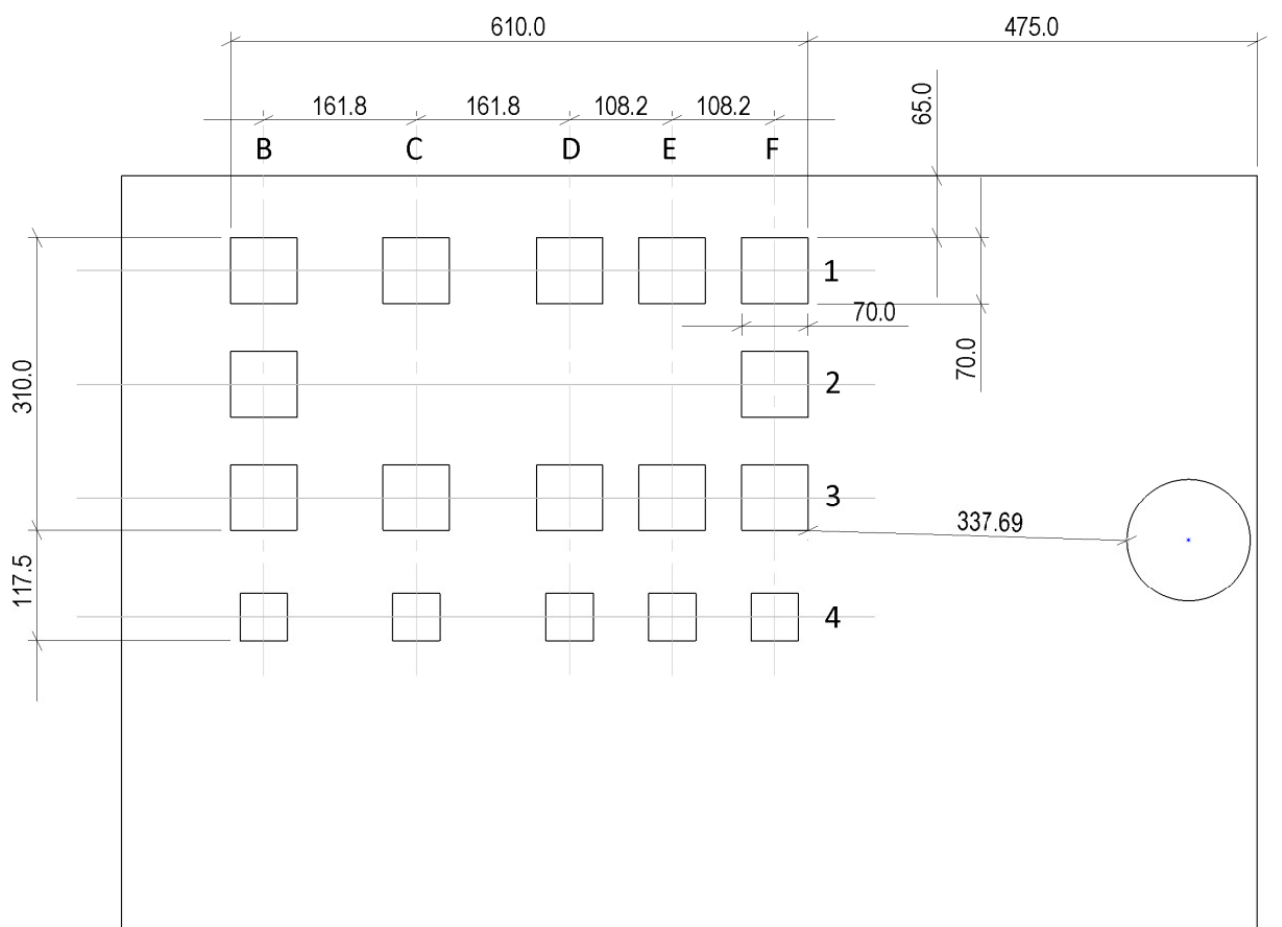

All dims in cm

