

SITE PLAN
SCALE 1:200

NO	DATE	ISSUE/REVISION
-	14.03.17	CREATED

KEY PLAN/3D
ALL DIMENSIONS TO BE CHECKED ON SITE.
DO NOT SCALE FROM THE DRAWING.
REPORT ALL CONFLICTS OF INFORMATION TO BUILD+D.
THIS DRAWING IS THE COPYRIGHT OF BUILD+D.
GENERAL NOTES



**BUILDING
DESIGNS**


24 St.Thomas's Place, Hackney, LONDON E9 7PW
www.bdlondon.co.uk e:enquiries@bdlondon.co.uk
t:+44(0)20 8985 8106

**5 FITZROY CLOSE
LONDON N6 6JT**

FOR PLANNING
DRAWING TITLE

**PROPOSED
POOL ENCLOSURE
SITE PLAN**

PROJECT NO.	DRAWN	NORTH
1629	JG	
PAGES	SCALE	
-	1:200 @ A3	
DATE	DRAWING NO.	REVISION
14.03.17	PL_000	-

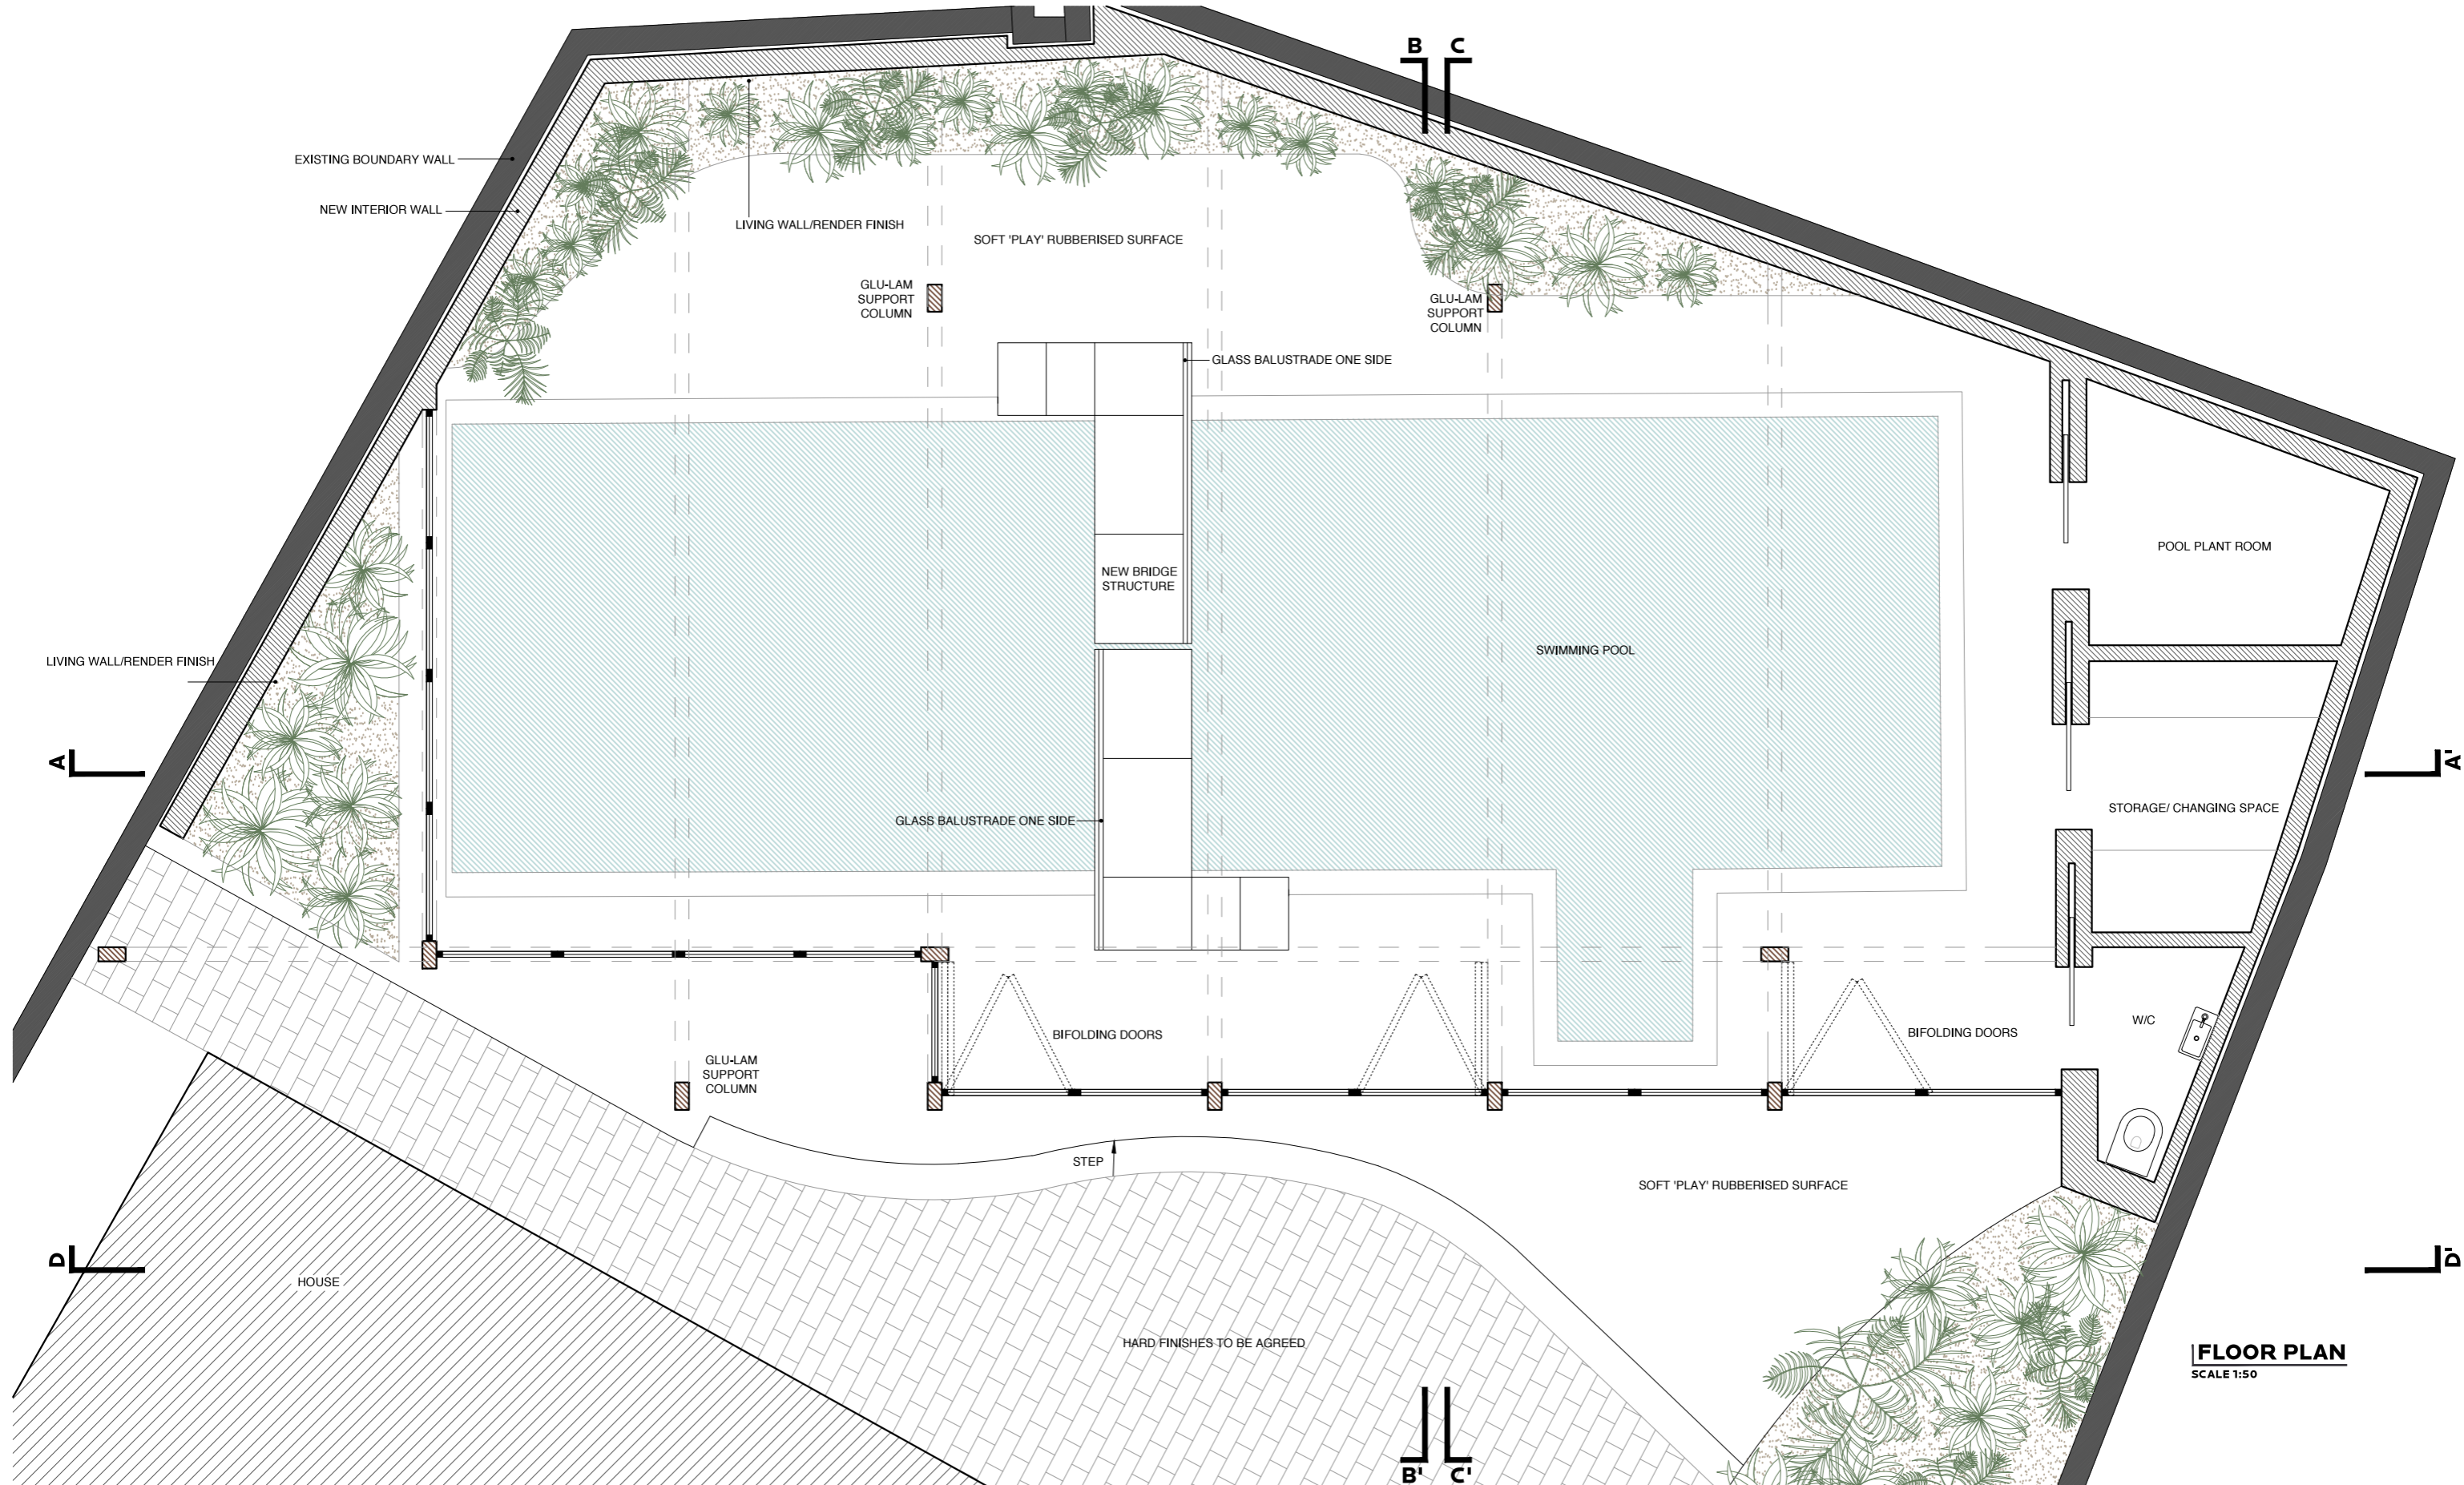

FLOOR PLAN
SCALE 1:50

NO	DATE	ISSUE/REVISION
-	14.03.17	CREATED

KEY PLAN/3D
ALL DIMENSIONS TO BE CHECKED ON SITE.
DO NOT SCALE FROM THE DRAWING.
REPORT ALL CONFLICTS OF INFORMATION TO BUILD+D.
THIS DRAWING IS THE COPYRIGHT OF BUILD+D.
GENERAL NOTES



**BUILDING
DESIGNS**


24 St.Thomas's Place, Hackney, LONDON E9 7PW
www.bdlondon.co.uk e:enquiries@bdlondon.co.uk
t:+44(0)20 8985 8106

PROJECT
**5 FITZROY CLOSE
LONDON N6 6JT**

FOR PLANNING
DRAWING TITLE

**PROPOSED
POOL ENCLOSURE
FLOOR PLAN**

PROJECT NO.	DRAWN	NORTH
1629	JG	
PAGES	SCALE	
-	1:50 @ A3	
DATE	DRAWING NO.	REVISION
14.03.17	PL_100	-

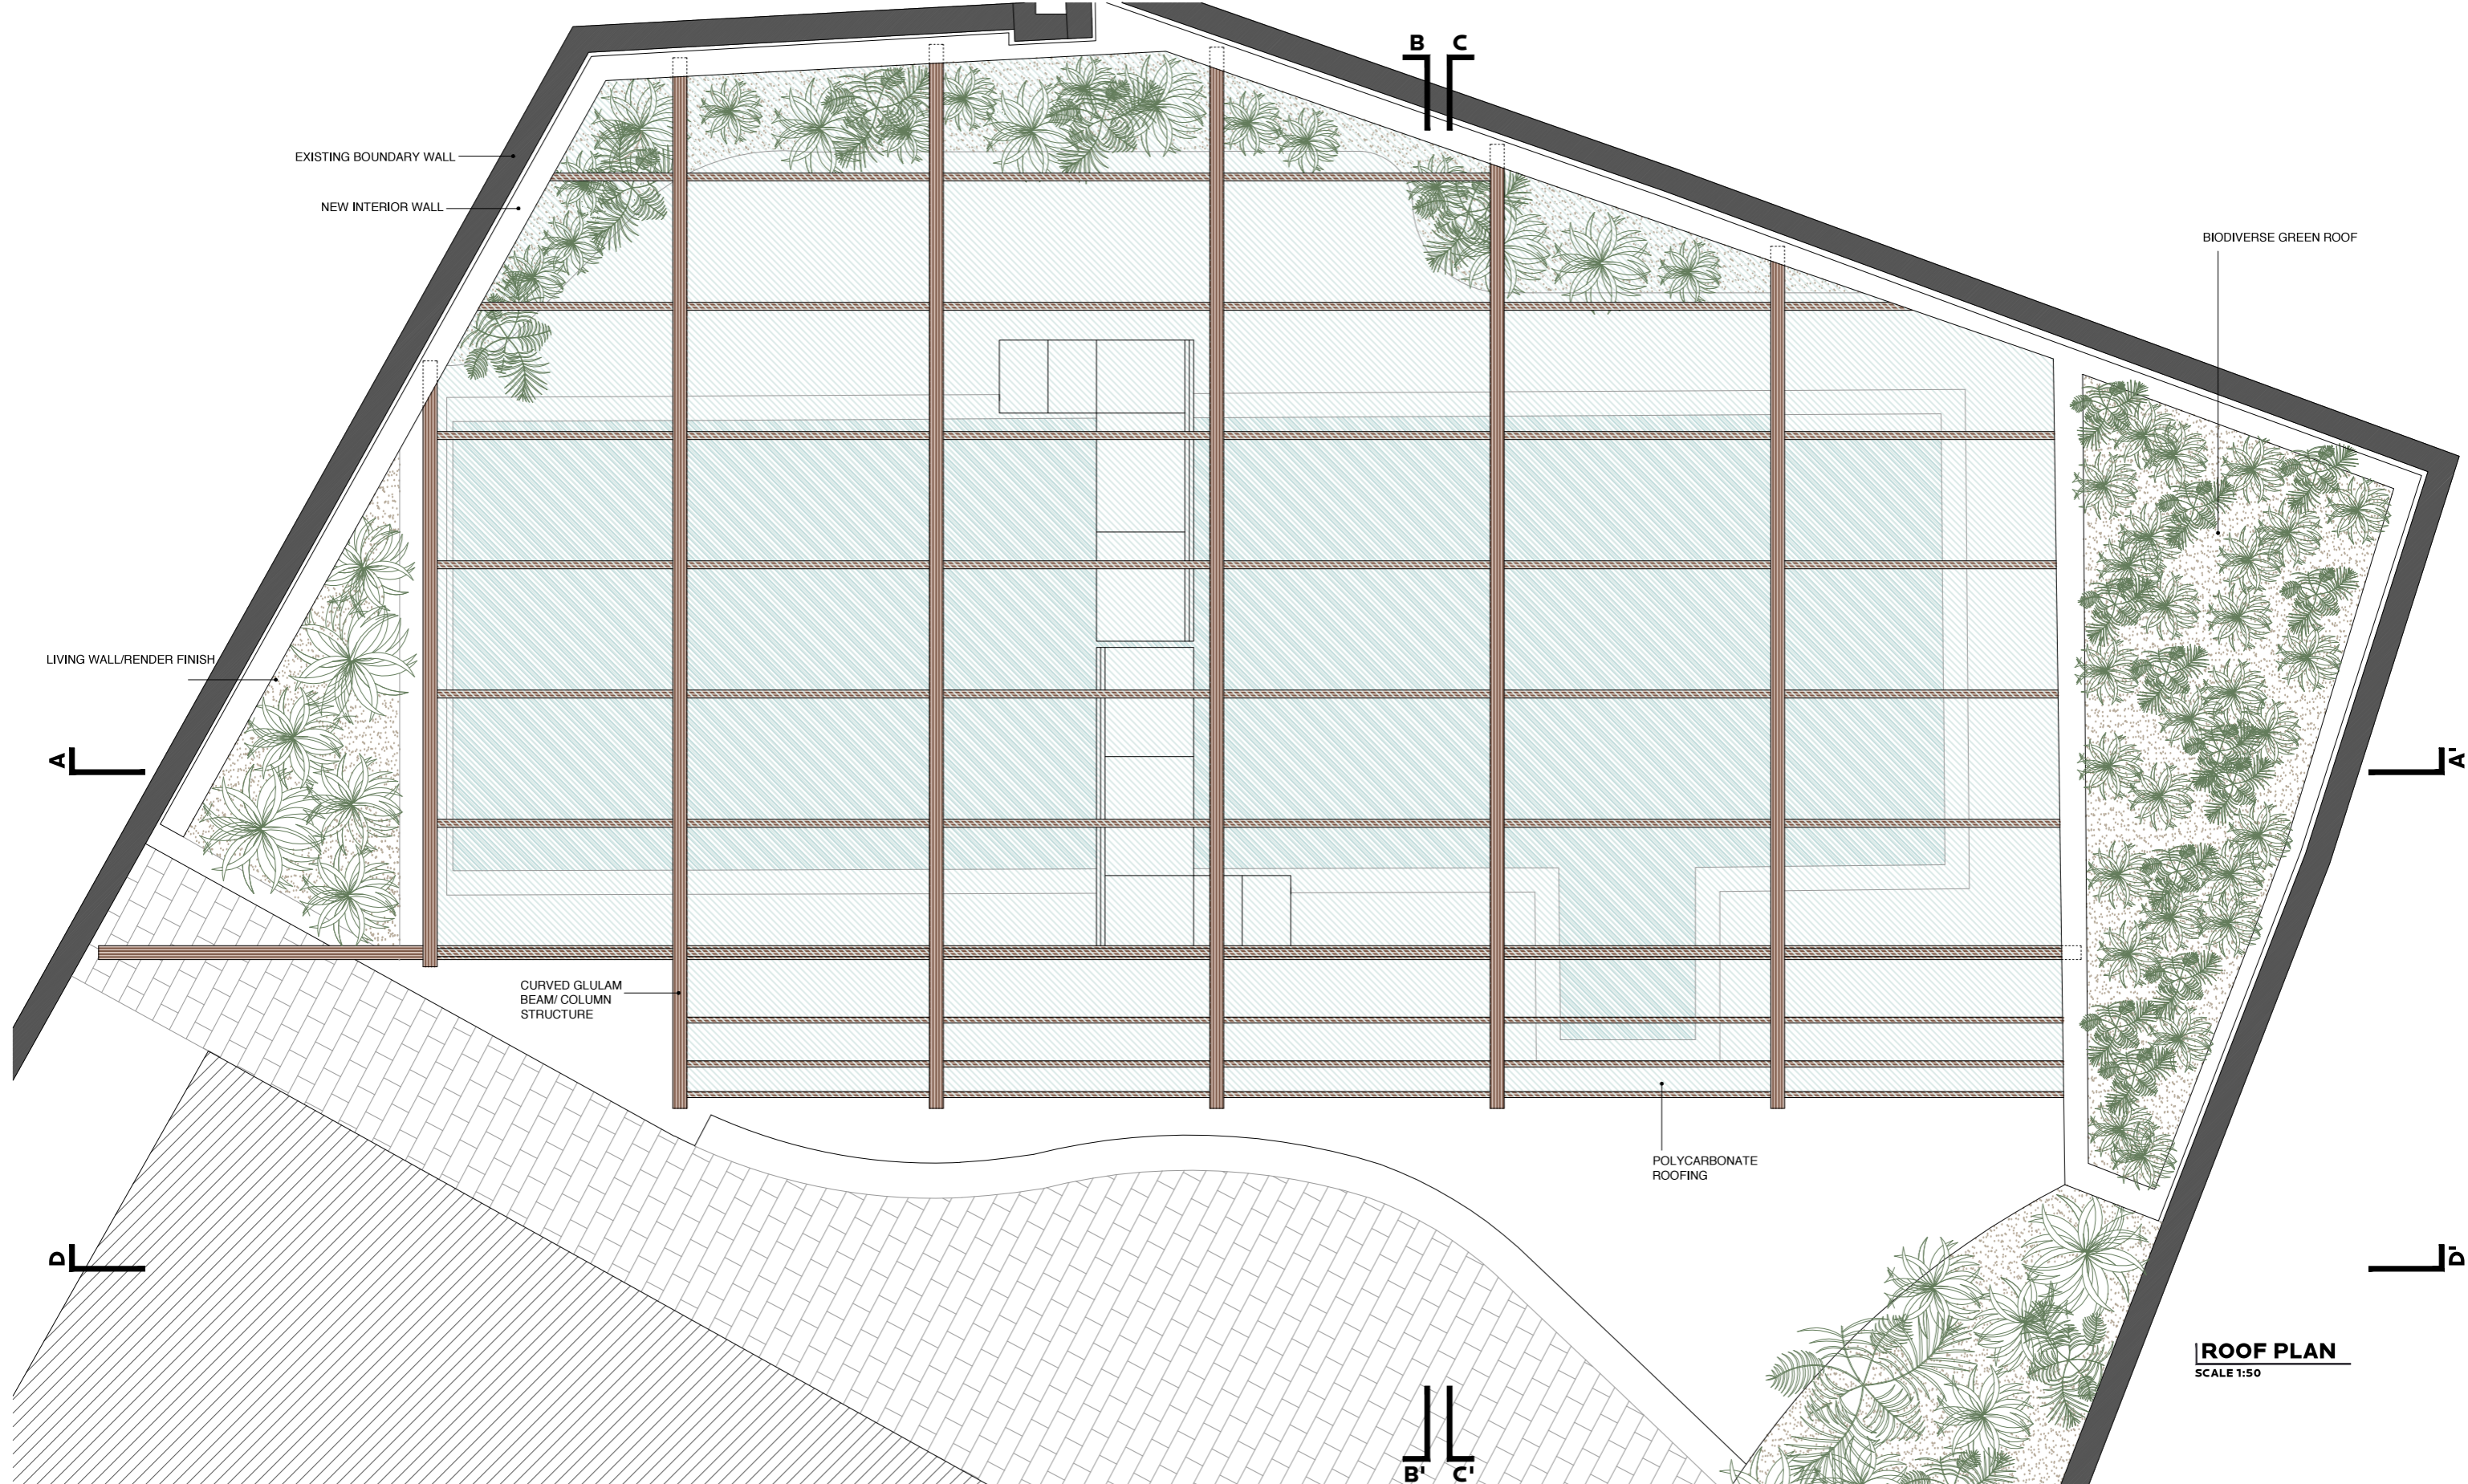

ROOF PLAN
SCALE 1:50

NO	DATE	ISSUE/REVISION
-	14.03.17	CREATED

KEY PLAN/3D
ALL DIMENSIONS TO BE CHECKED ON SITE.
DO NOT SCALE FROM THE DRAWING.
REPORT ALL CONFLICTS OF INFORMATION TO BUILD+D.
THIS DRAWING IS THE COPYRIGHT OF BUILD+D.
GENERAL NOTES




**BUILDING
DESIGNS**

24 St.Thomas's Place, Hackney, LONDON E9 7PW
www.bdlondon.co.uk e:enquiries@bdlondon.co.uk
t:+44(0)20 8985 8106

PROJECT
**5 FITZROY CLOSE
LONDON N6 6JT**

FOR PLANNING		
DRAWING TITLE	PROJECT NO.	DRAWN
PROPOSED POOL ENCLOSURE ROOF PLAN	1629	JG
	PAGES	SCALE
	-	1:50 @ A3
DATE	DRAWING NO.	REVISION
14.03.17	PL_200	-



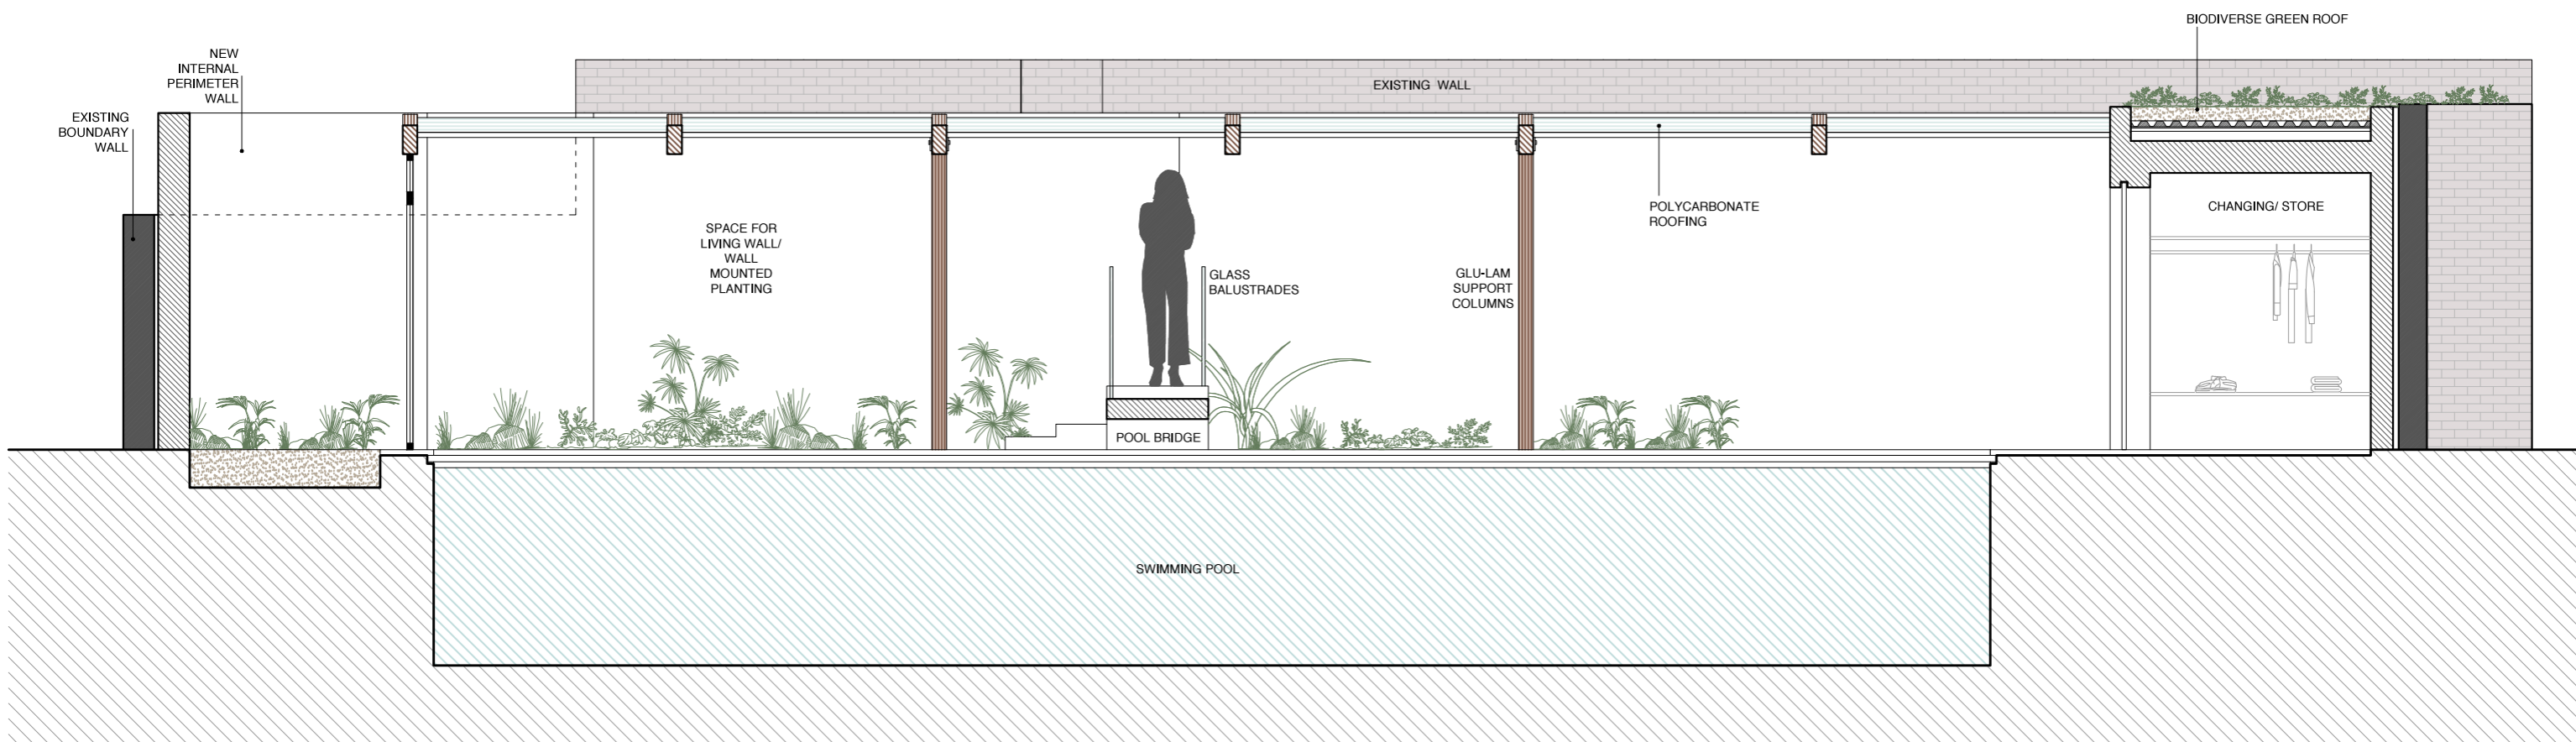

SECTION AA'
SCALE 1:50

NO	DATE	ISSUE/REVISION
-	14.03.17	CREATED

KEY PLAN/3D
ALL DIMENSIONS TO BE CHECKED ON SITE.
DO NOT SCALE FROM THE DRAWING.
REPORT ALL CONFLICTS OF INFORMATION TO BUILD+D.
THIS DRAWING IS THE COPYRIGHT OF BUILD+D.
GENERAL NOTES



**BUILDING
DESIGNS**

24 St. Thomas's Place, Hackney, LONDON E9 7PW
www.bdlondon.co.uk e:enquiries@bdlondon.co.uk
t:+44(0)20 8985 8106


PROJECT
**5 FITZROY CLOSE
LONDON N6 6JT**

FOR PLANNING

DRAWING TITLE
**PROPOSED
POOL ENCLOSURE
SECTION AA'**

PROJECT NO. 1629	DRAWN JG	NORTH
PAGES -	SCALE 1:50 @ A3	
DATE 14.03.17	DRAWING NO. PL_300	REVISION -

© BUILDING DESIGNS

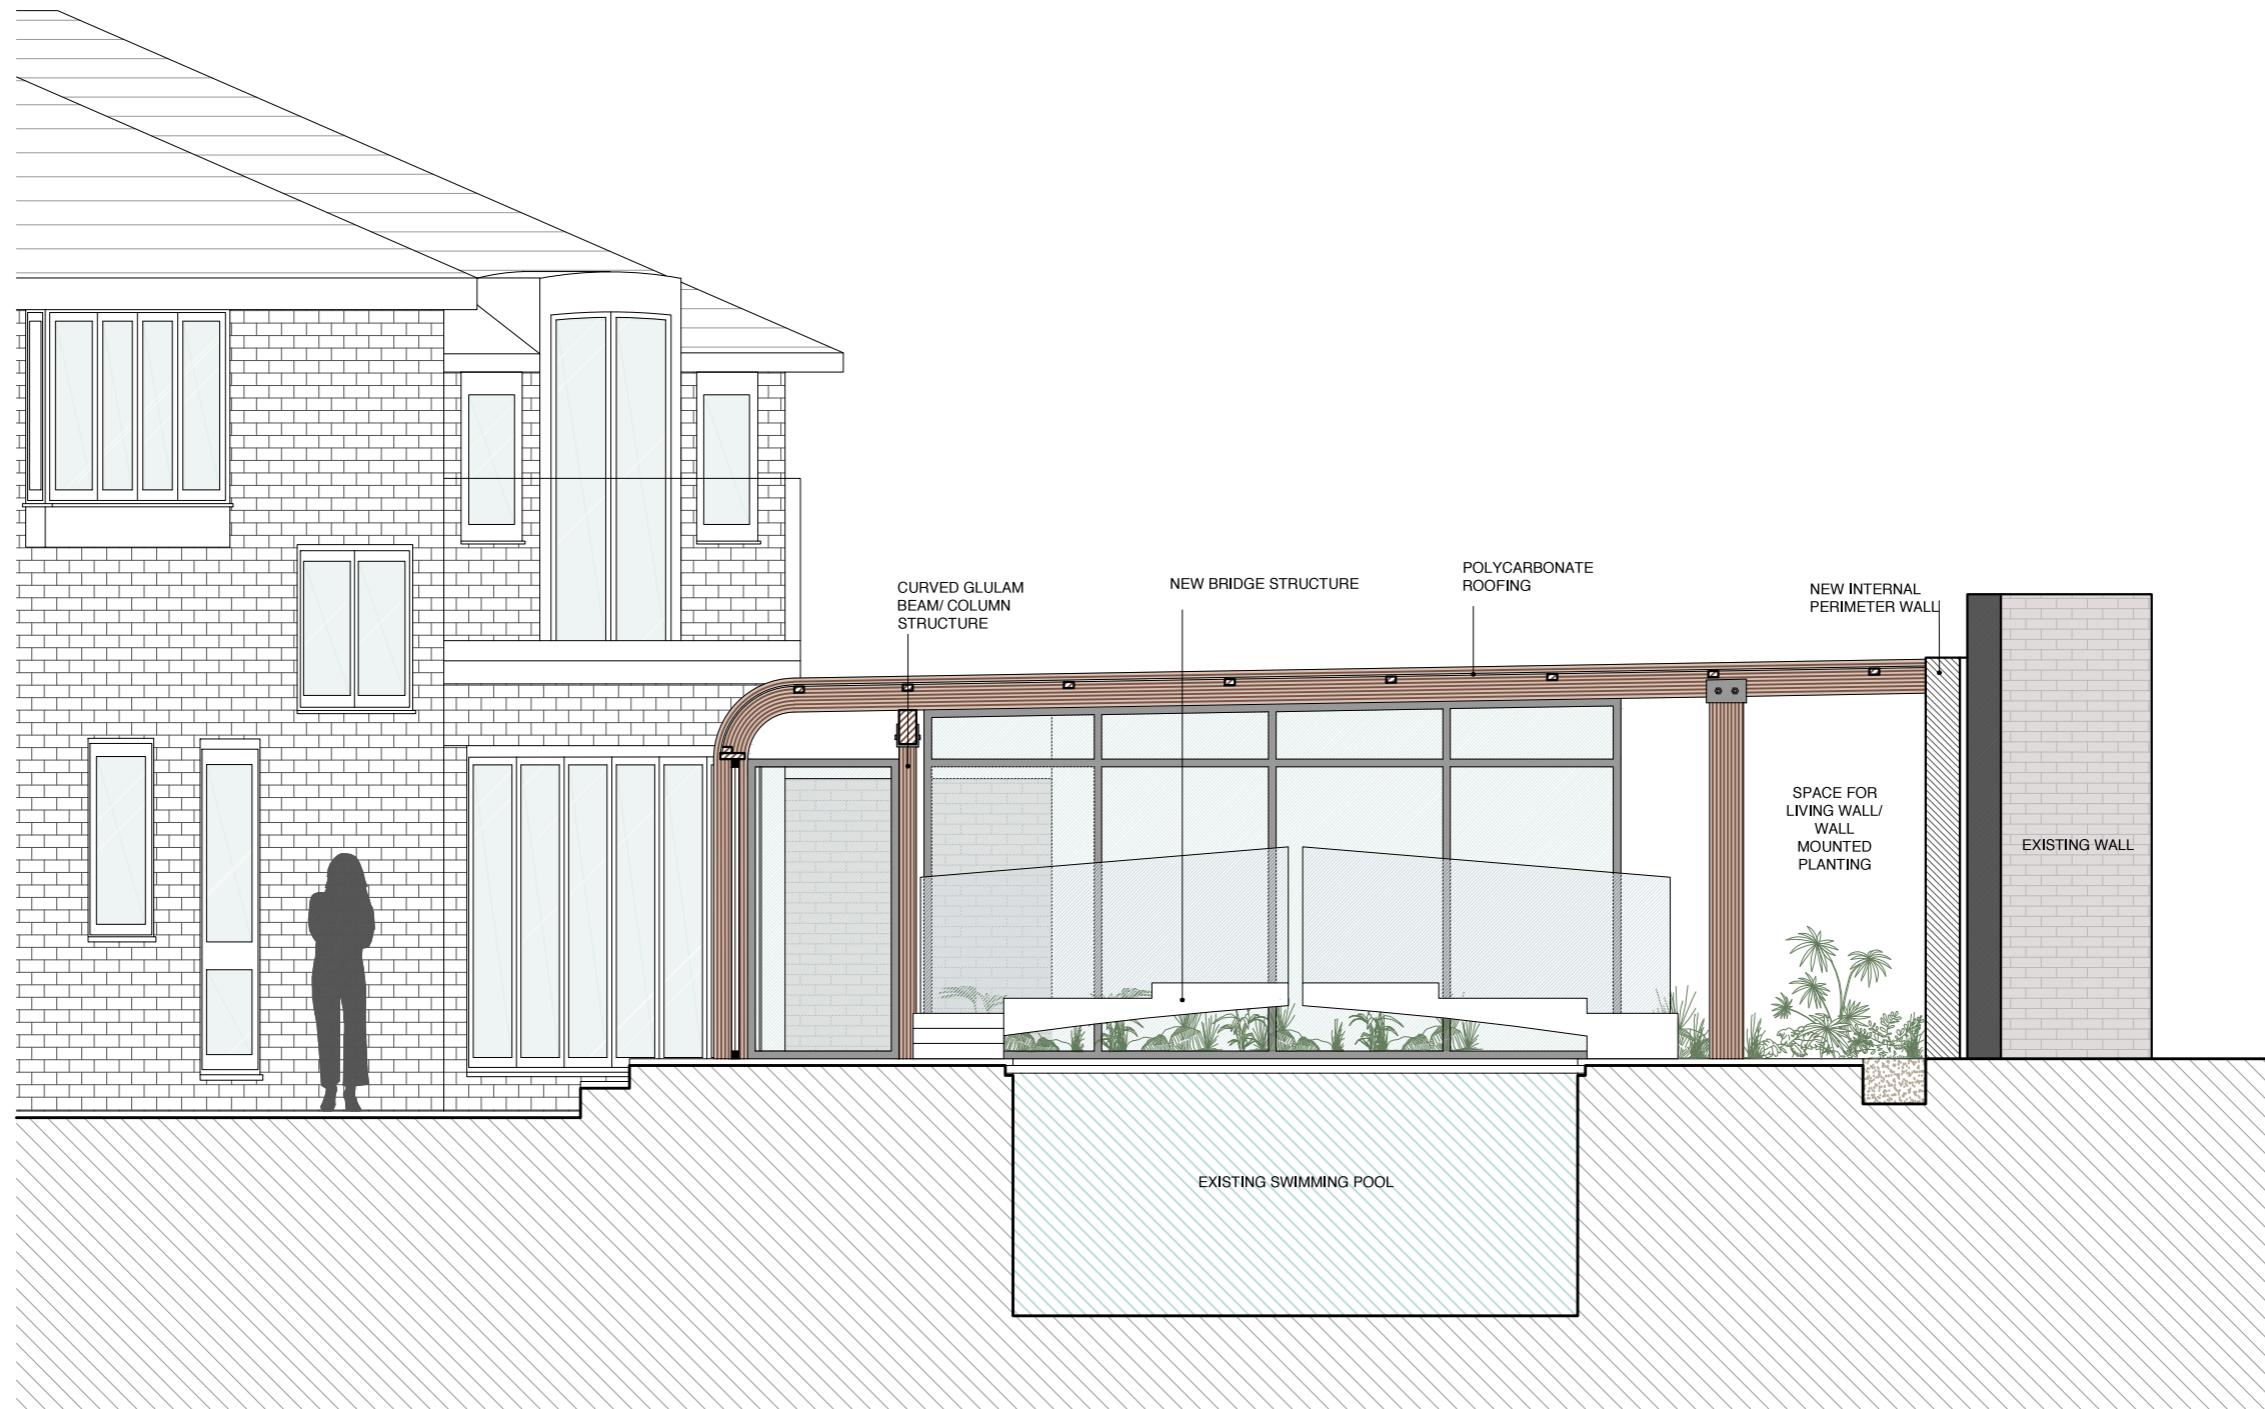

SECTION BB'
SCALE 1:50

NO	DATE	ISSUE/REVISION
-	14.03.17	CREATED

KEY PLAN/3D

ALL DIMENSIONS TO BE CHECKED ON SITE.
DO NOT SCALE FROM THE DRAWING.
REPORT ALL CONFLICTS OF INFORMATION TO BUILD+D.
THIS DRAWING IS THE COPYRIGHT OF BUILD+D.
GENERAL NOTES

0,5m 2,5m

**BUILDING
DESIGNS**


24 St.Thomas's Place, Hackney, LONDON E9 7PW
www.bdlondon.co.uk e:enquiries@bdlondon.co.uk
t:+44(0)20 8985 8106

PROJECT
**5 FITZROY CLOSE
LONDON N6 6JT**

FOR PLANNING

DRAWING TITLE
**PROPOSED
POOL ENCLOSURE
SECTION BB'**

PROJECT NO.	DRAWN	NORTH
1629	JG	
PAGES	SCALE	
-	1:50 @ A3	
DATE	DRAWING NO.	REVISION
14.03.17	PL_301	-

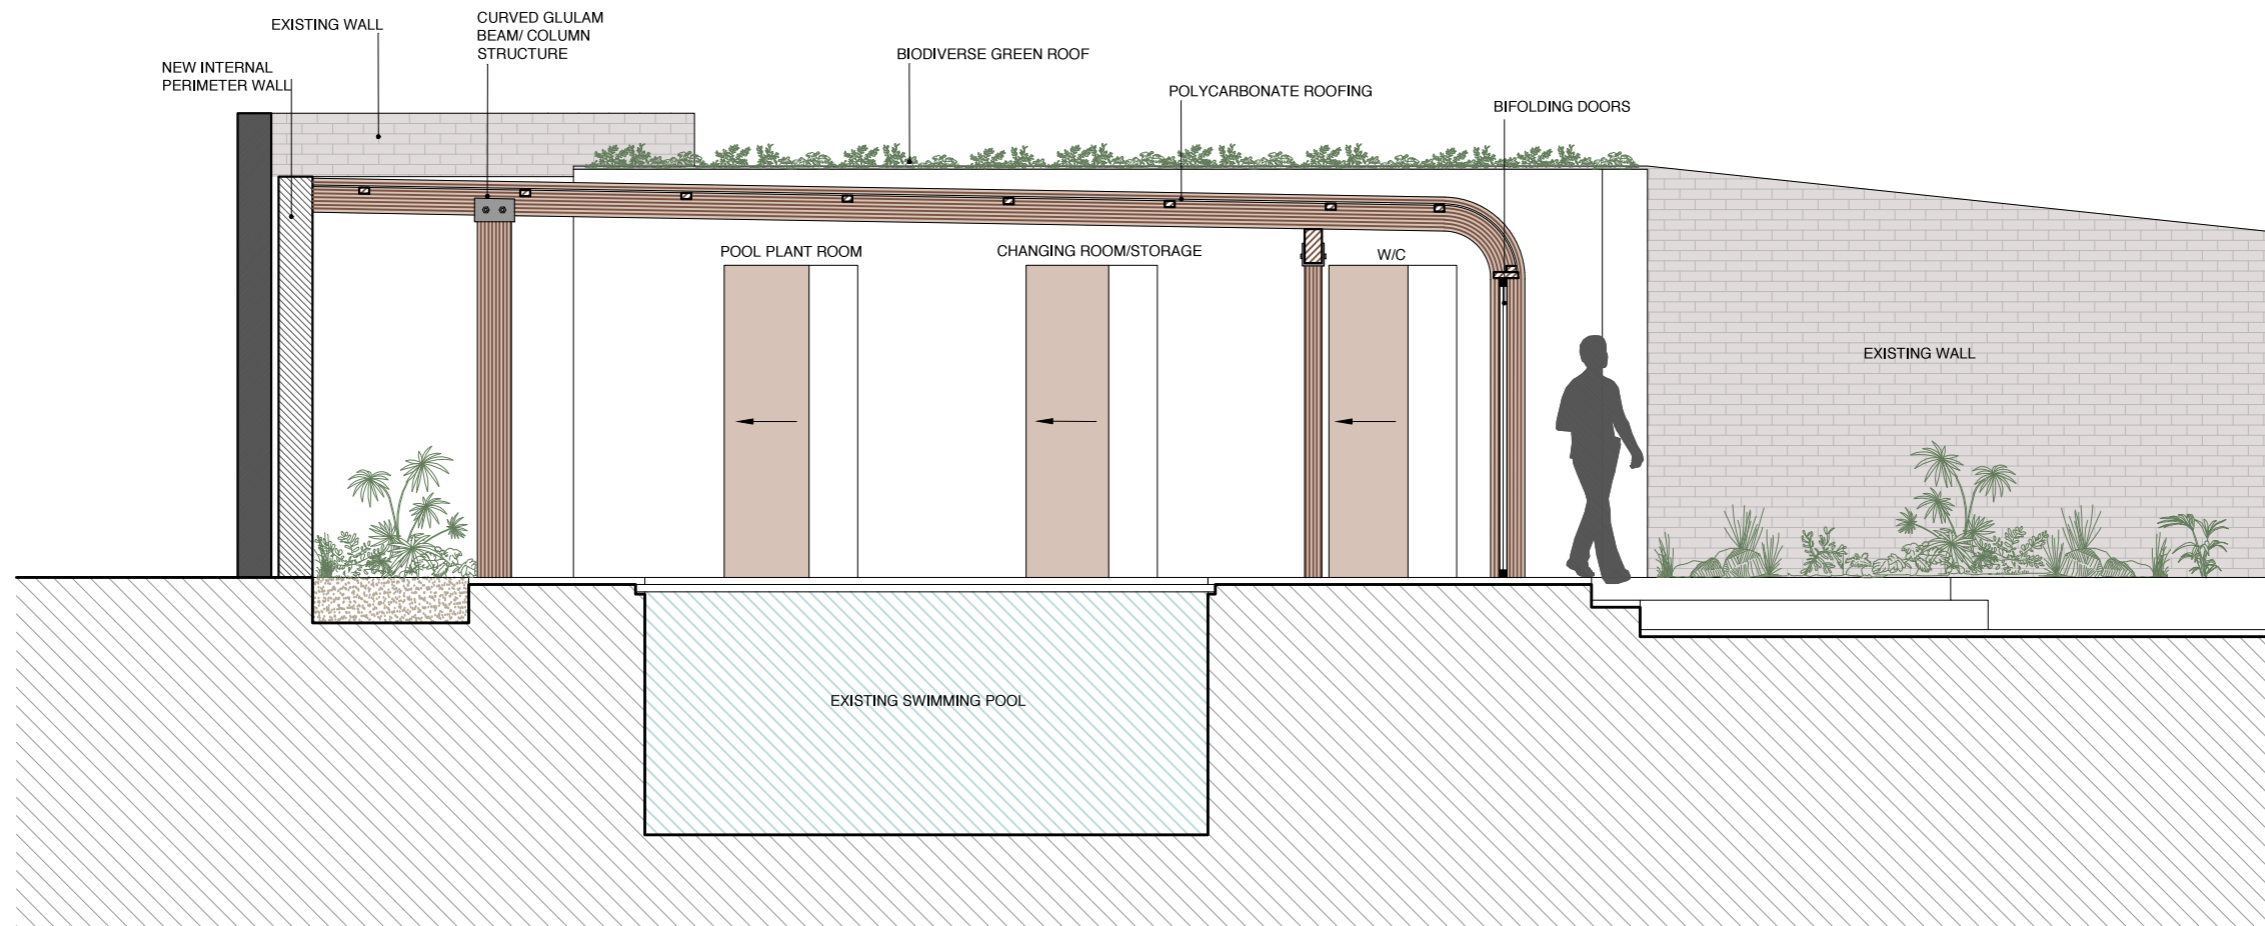

SECTION CC'
SCALE 1:50

NO	DATE	ISSUE/REVISION
-	16.03.17	CREATED

KEY PLAN/3D

ALL DIMENSIONS TO BE CHECKED ON SITE.
DO NOT SCALE FROM THE DRAWING.
REPORT ALL CONFLICTS OF INFORMATION TO BUILD+D.
THIS DRAWING IS THE COPYRIGHT OF BUILD+D.

GENERAL NOTES



**BUILDING
DESIGNS**


24 St.Thomas's Place, Hackney, LONDON E9 7PW
www.bdlondon.co.uk e:enquiries@bdlondon.co.uk
t:+44(0)20 8985 8106

PROJECT
**5 FITZROY CLOSE
LONDON N6 6JT**

FOR PLANNING

DRAWING TITLE
**PROPOSED
POOL ENCLOSURE
SECTION CC'**

PROJECT NO.	DRAWN	NORTH
1629	JG	
PAGES	SCALE	
-	1:50 @ A3	
DATE	DRAWING NO.	REVISION
16.03.17	PL_302	-

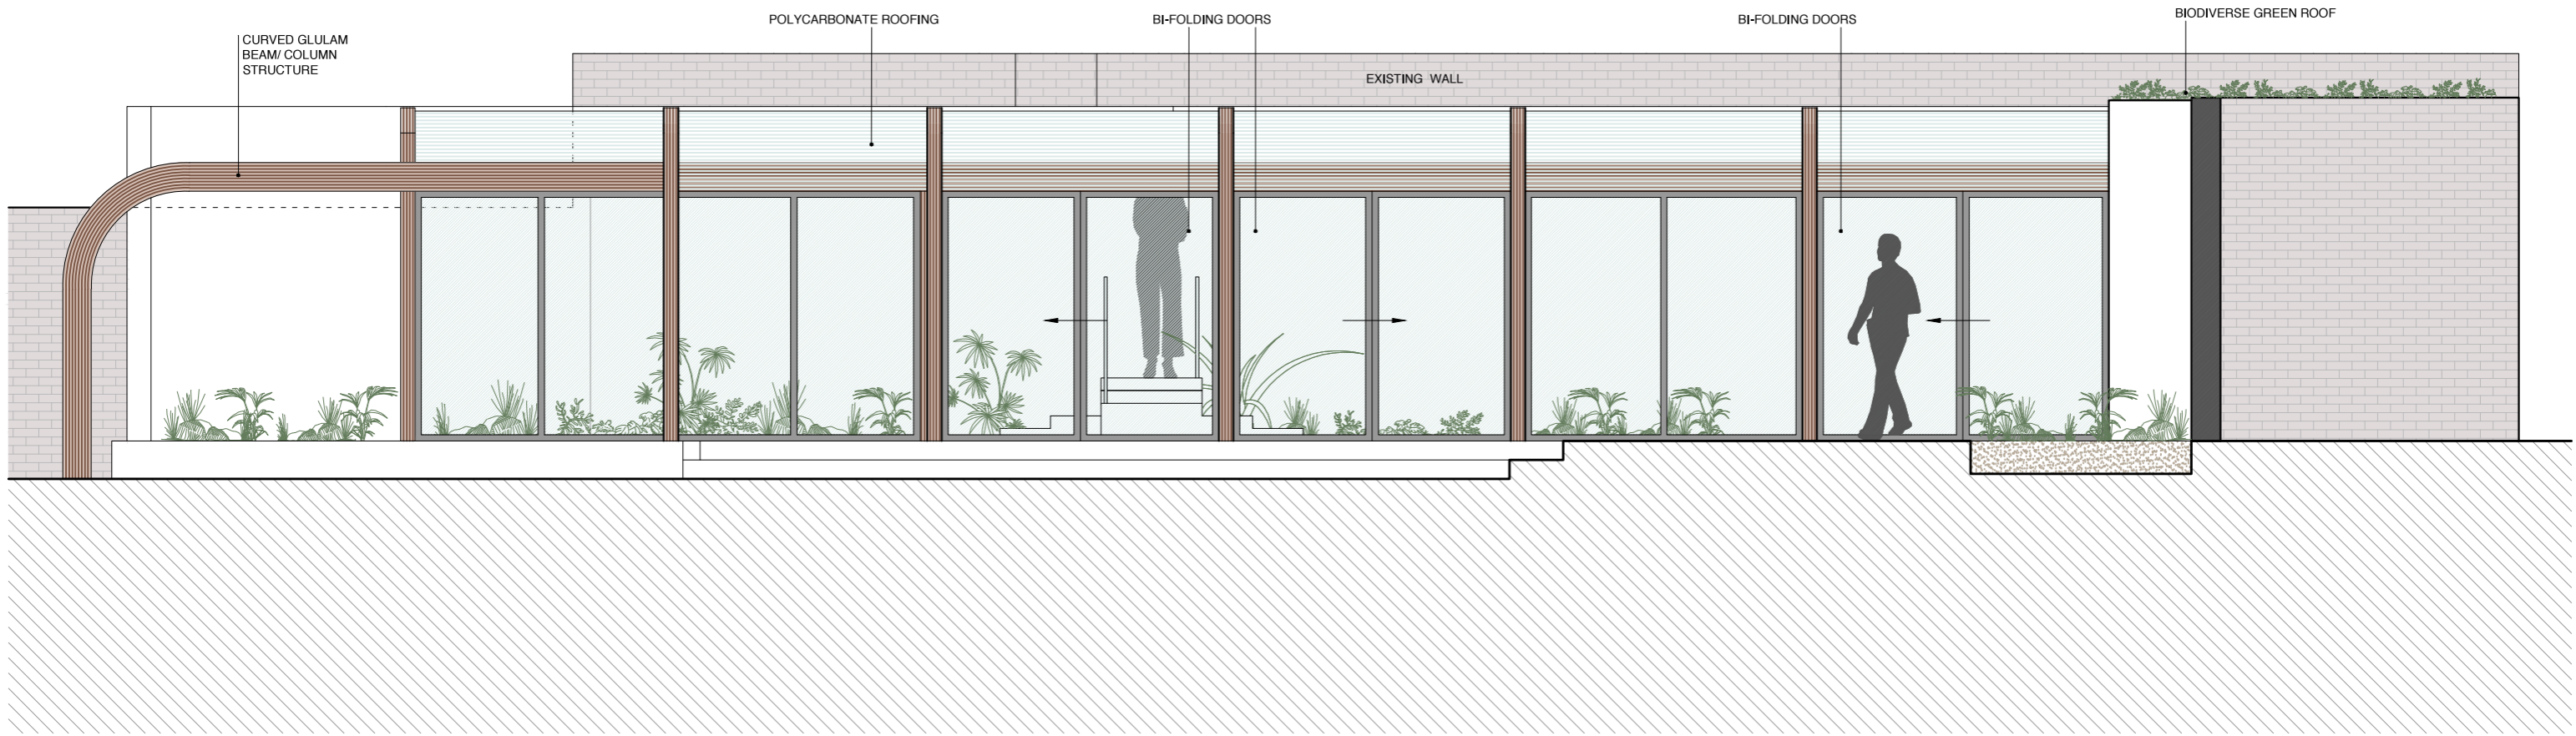

ELEVATION DD'
SCALE 1:50

NO	DATE	ISSUE/REVISION
-	14.03.17	CREATED

KEY PLAN/3D
ALL DIMENSIONS TO BE CHECKED ON SITE.
DO NOT SCALE FROM THE DRAWING.
REPORT ALL CONFLICTS OF INFORMATION TO BUILD+D.
THIS DRAWING IS THE COPYRIGHT OF BUILD+D.
GENERAL NOTES




**BUILDING
DESIGNS**

24 St.Thomas's Place, Hackney, LONDON E9 7PW
www.bdlondon.co.uk e:enquiries@bdlondon.co.uk
t:+44(0)20 8985 8106

**5 FITZROY CLOSE
LONDON N6 6JT**

FOR PLANNING		
PROJECT NO.	DRAWN	NORTH
1629	JG	
PAGES	SCALE	
-	1:50 @ A3	
DATE	DRAWING NO.	REVISION
14.03.17	PL_400A	-

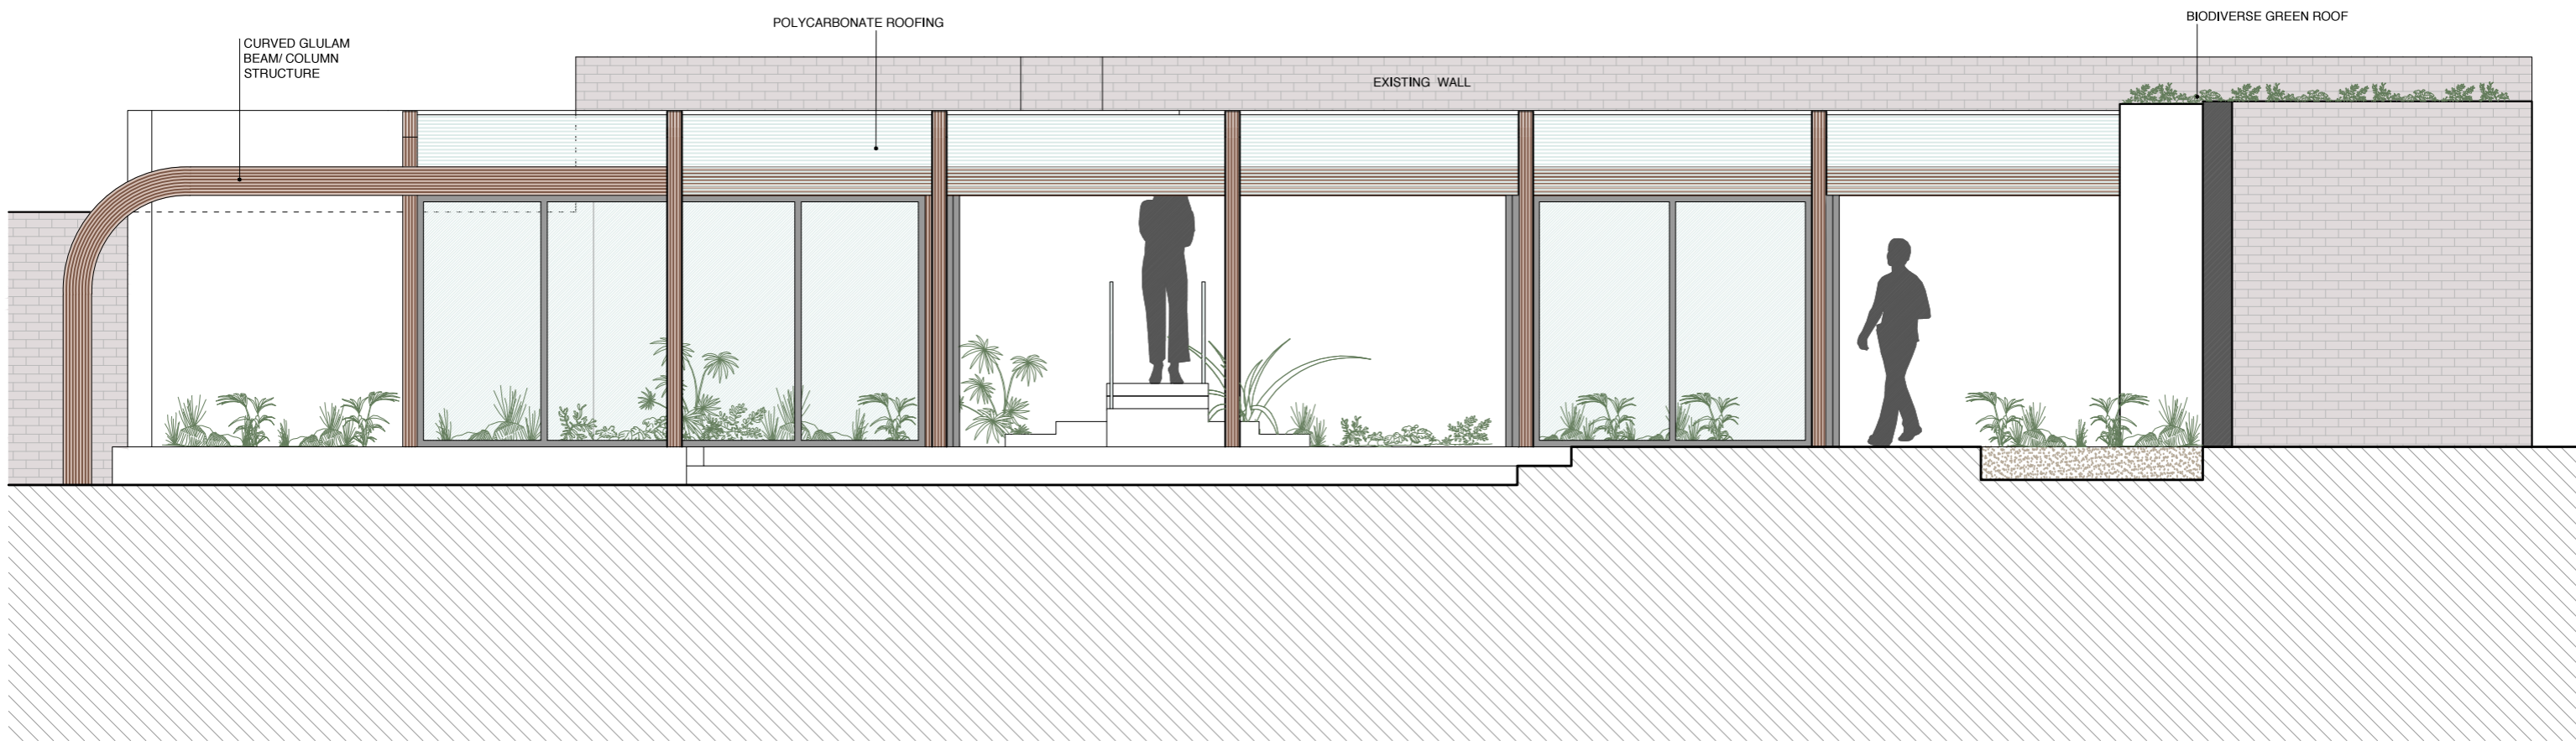

ELEVATION DD'
SCALE 1:50

NO	DATE	ISSUE/REVISION
-	14.03.17	CREATED

KEY PLAN/3D
ALL DIMENSIONS TO BE CHECKED ON SITE.
DO NOT SCALE FROM THE DRAWING.
REPORT ALL CONFLICTS OF INFORMATION TO BUILD+D.
THIS DRAWING IS THE COPYRIGHT OF BUILD+D.
GENERAL NOTES


0,5m 2,5m

**BUILDING
DESIGNS**


24 St.Thomas's Place, Hackney, LONDON E9 7PW
www.bdlondon.co.uk e:enquiries@bdlondon.co.uk
t:+44(0)20 8985 8106

PROJECT
**5 FITZROY CLOSE
LONDON N6 6JT**

FOR PLANNING		
DRAWING TITLE	DRAWN	NORTH
PROPOSED POOL ENCLOSURE ELEVATION DD' DOORS OPEN	JG	
PROJECT NO. 1629	SCALE 1:50 @ A3	
PAGES -	DRAWING NO. PL_400B	REVISION -
DATE 14.03.17		

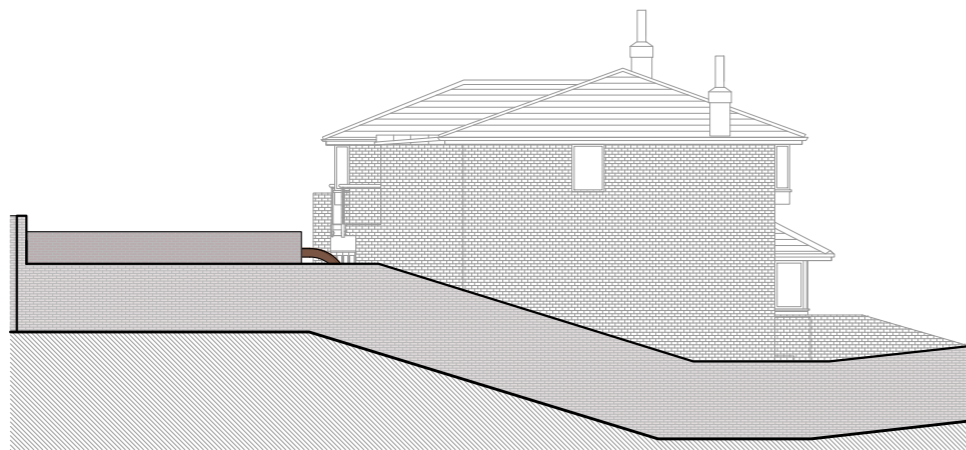

BOUNDARY ELEVATION
SCALE 1:200

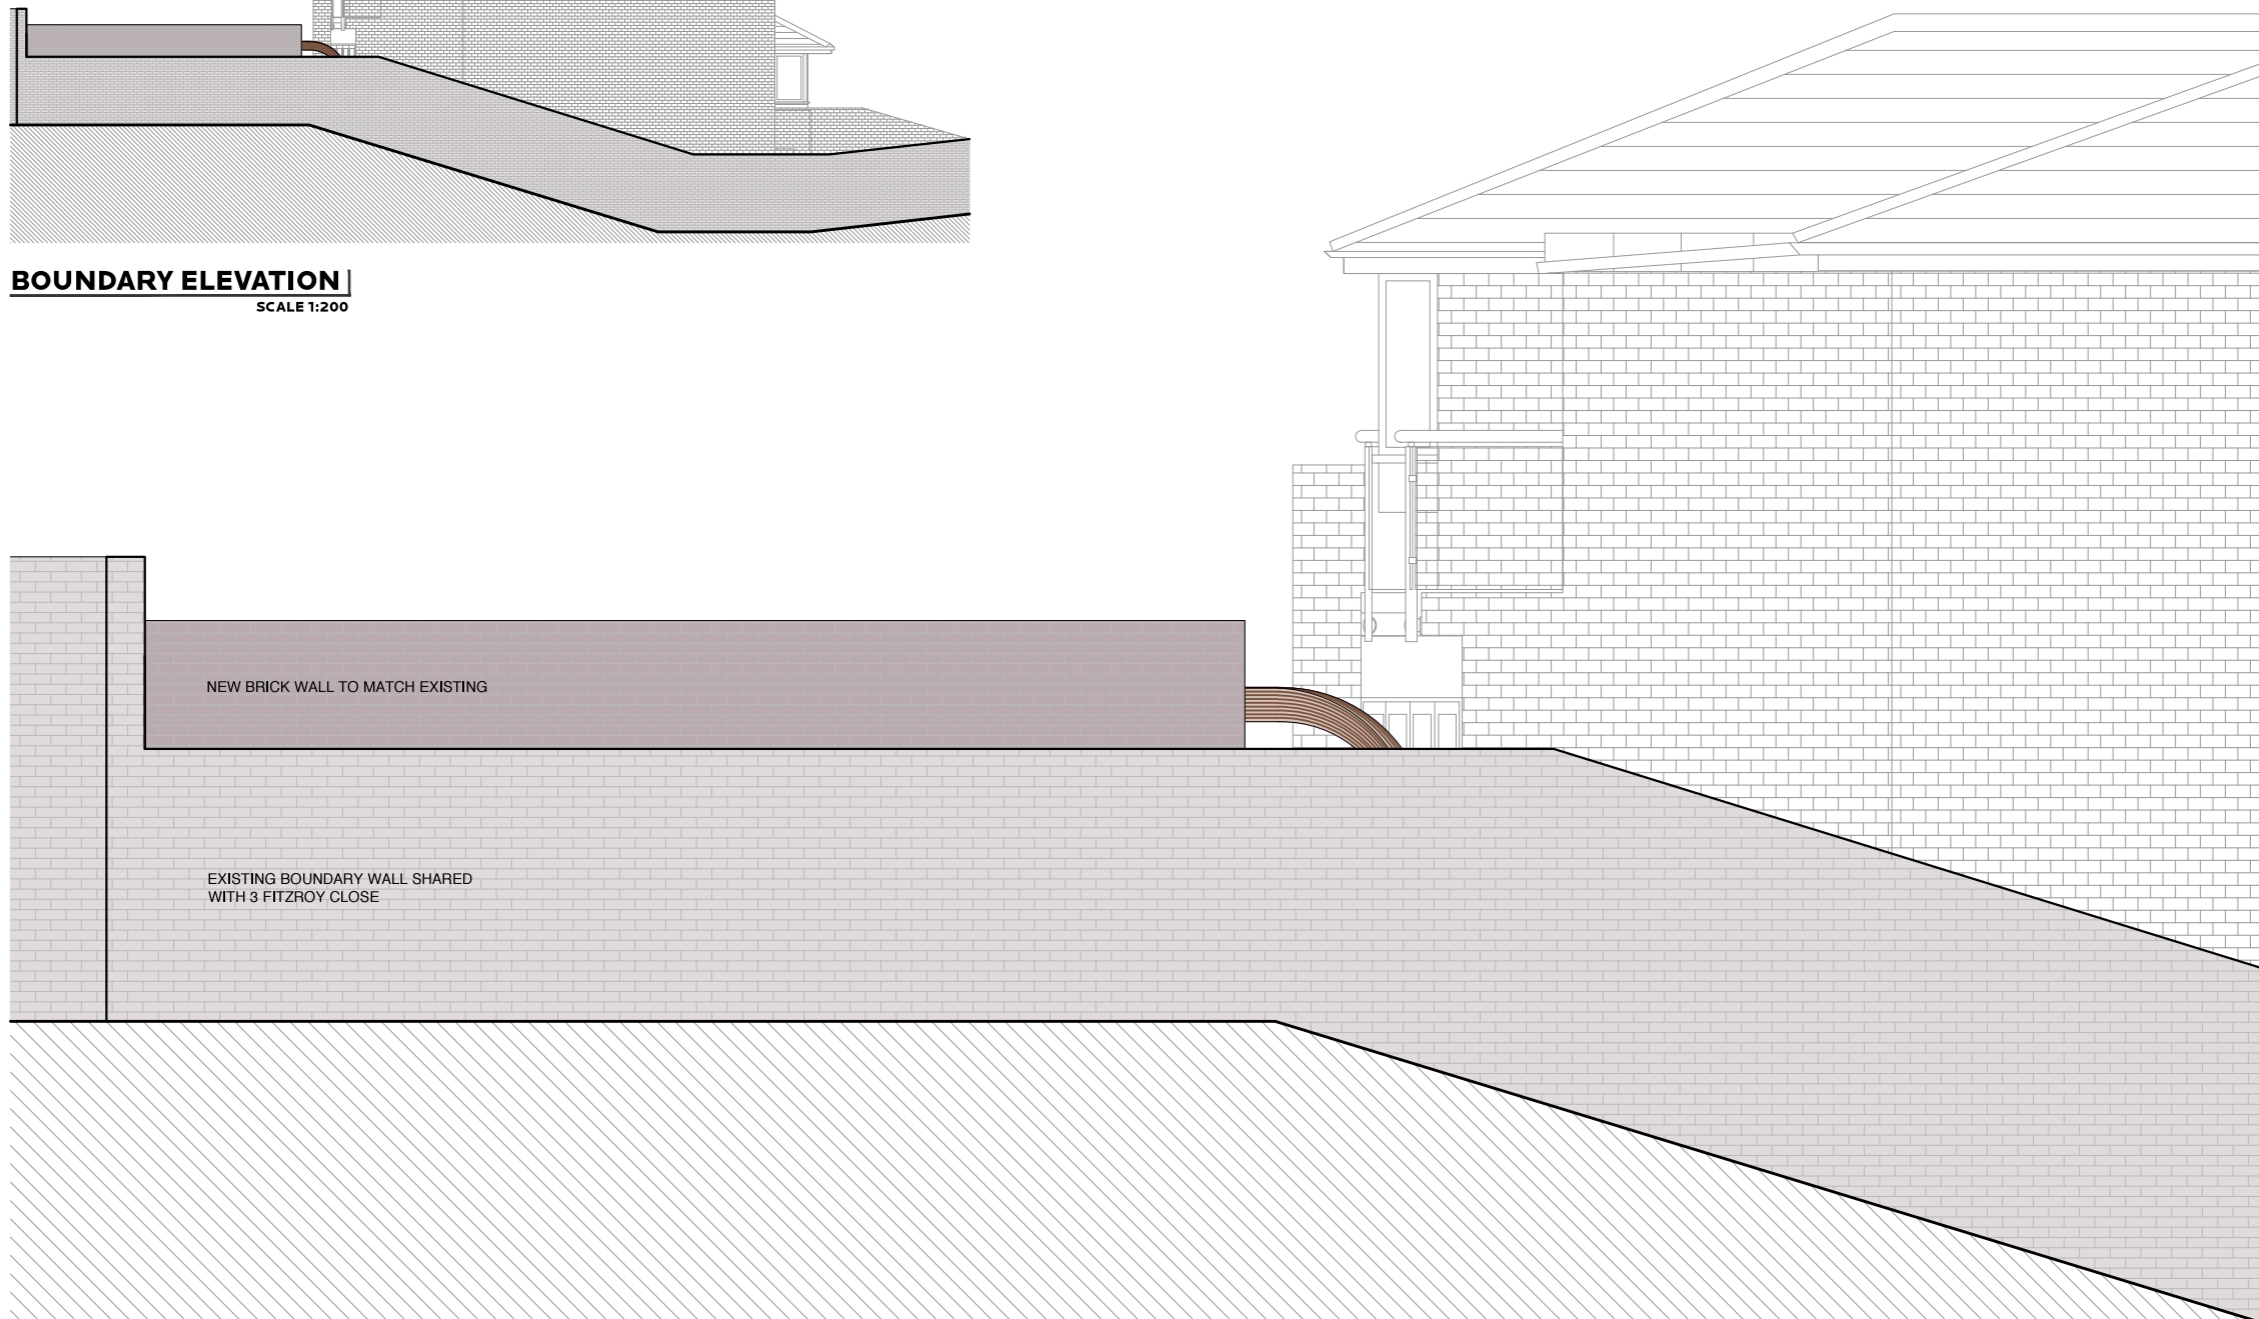

NEW BRICK WALL TO MATCH EXISTING

EXISTING BOUNDARY WALL SHARED
WITH 3 FITZROY CLOSE

BOUNDARY ELEVATION
SCALE 1:50

NO	DATE	ISSUE/REVISION
-	16.03.17	CREATED

KEY PLAN/3D

ALL DIMENSIONS TO BE CHECKED ON SITE.
DO NOT SCALE FROM THE DRAWING.
REPORT ALL CONFLICTS OF INFORMATION TO BUILD+D.
THIS DRAWING IS THE COPYRIGHT OF BUILD+D.

GENERAL NOTES



**BUILDING
DESIGNS**

24 St.Thomas's Place, Hackney, LONDON E9 7PW
www.bdlondon.co.uk e:enquiries@bdlondon.co.uk
t:+44(0)20 8985 8106

PROJECT

**5 FITZROY CLOSE
LONDON N6 6JT**

FOR PLANNING

DRAWING TITLE

**PROPOSED
BOUNDARY WALL ELEVATION
TO NO.3 FITZROY CLOSE**

PROJECT NO.	DRAWN	NORTH
1629	JG	
PAGES	SCALE	
-	1:50 @ A3	
DATE	DRAWING NO.	REVISION
16.03.17	PL_401	-



SOUTH ELEVATION
SCALE 1:50

NO	DATE	ISSUE/REVISION
-	17.03.17	CREATED

KEY PLAN/3D

ALL DIMENSIONS TO BE CHECKED ON SITE.
DO NOT SCALE FROM THE DRAWING.
REPORT ALL CONFLICTS OF INFORMATION TO BUILD+D.
THIS DRAWING IS THE COPYRIGHT OF BUILD+D.

GENERAL NOTES



**BUILDING
DESIGNS**

24 St.Thomas's Place, Hackney, LONDON E9 7PW
www.bdlondon.co.uk e:enquiries@bdlondon.co.uk
t:+44(0)20 8985 8106

PROJECT

**5 FITZROY CLOSE
LONDON N6 6JT**

FOR PLANNING

DRAWING TITLE

**PROPOSED
POOL ENCLOSURE
SOUTH ELEVATION**

PROJECT NO. DRAWN NORTH

1629 JG

PAGES SCALE

- 1:50 @ A3

DATE DRAWING NO. REVISION

17.03.17 PL_402 -