

LOCATION PLAN
SCALE 1:1250

NO	DATE	ISSUE/REVISION
-	26.01.17	CREATED

LEGEND
BOUNDARY LINE

KEY PLAN/3D
ALL DIMENSIONS TO BE CHECKED ON SITE.
DO NOT SCALE FROM THE DRAWING.
REPORT ALL CONFLICTS OF INFORMATION TO BUILD+D.
THIS DRAWING IS THE COPYRIGHT OF BUILD+D.
GENERAL NOTES



**BUILDING
DESIGNS**


24 St.Thomas's Place, Hackney, LONDON E9 7PW
www.bdlondon.co.uk e:enquiries@bdlondon.co.uk
t:+44(0)20 8985 8106

PROJECT
**5 FITZROY CLOSE
LONDON N6 6JT**

FOR INFORMATION
DRAWING TITLE

**EXISTING
LOCATION PLAN**

PROJECT NO.	DRAWN	NORTH
1629	JG	
PAGES	SCALE	
-	1:1250 @ A3	
DATE	DRAWING NO.	REVISION
09.02.17	EX_000	-

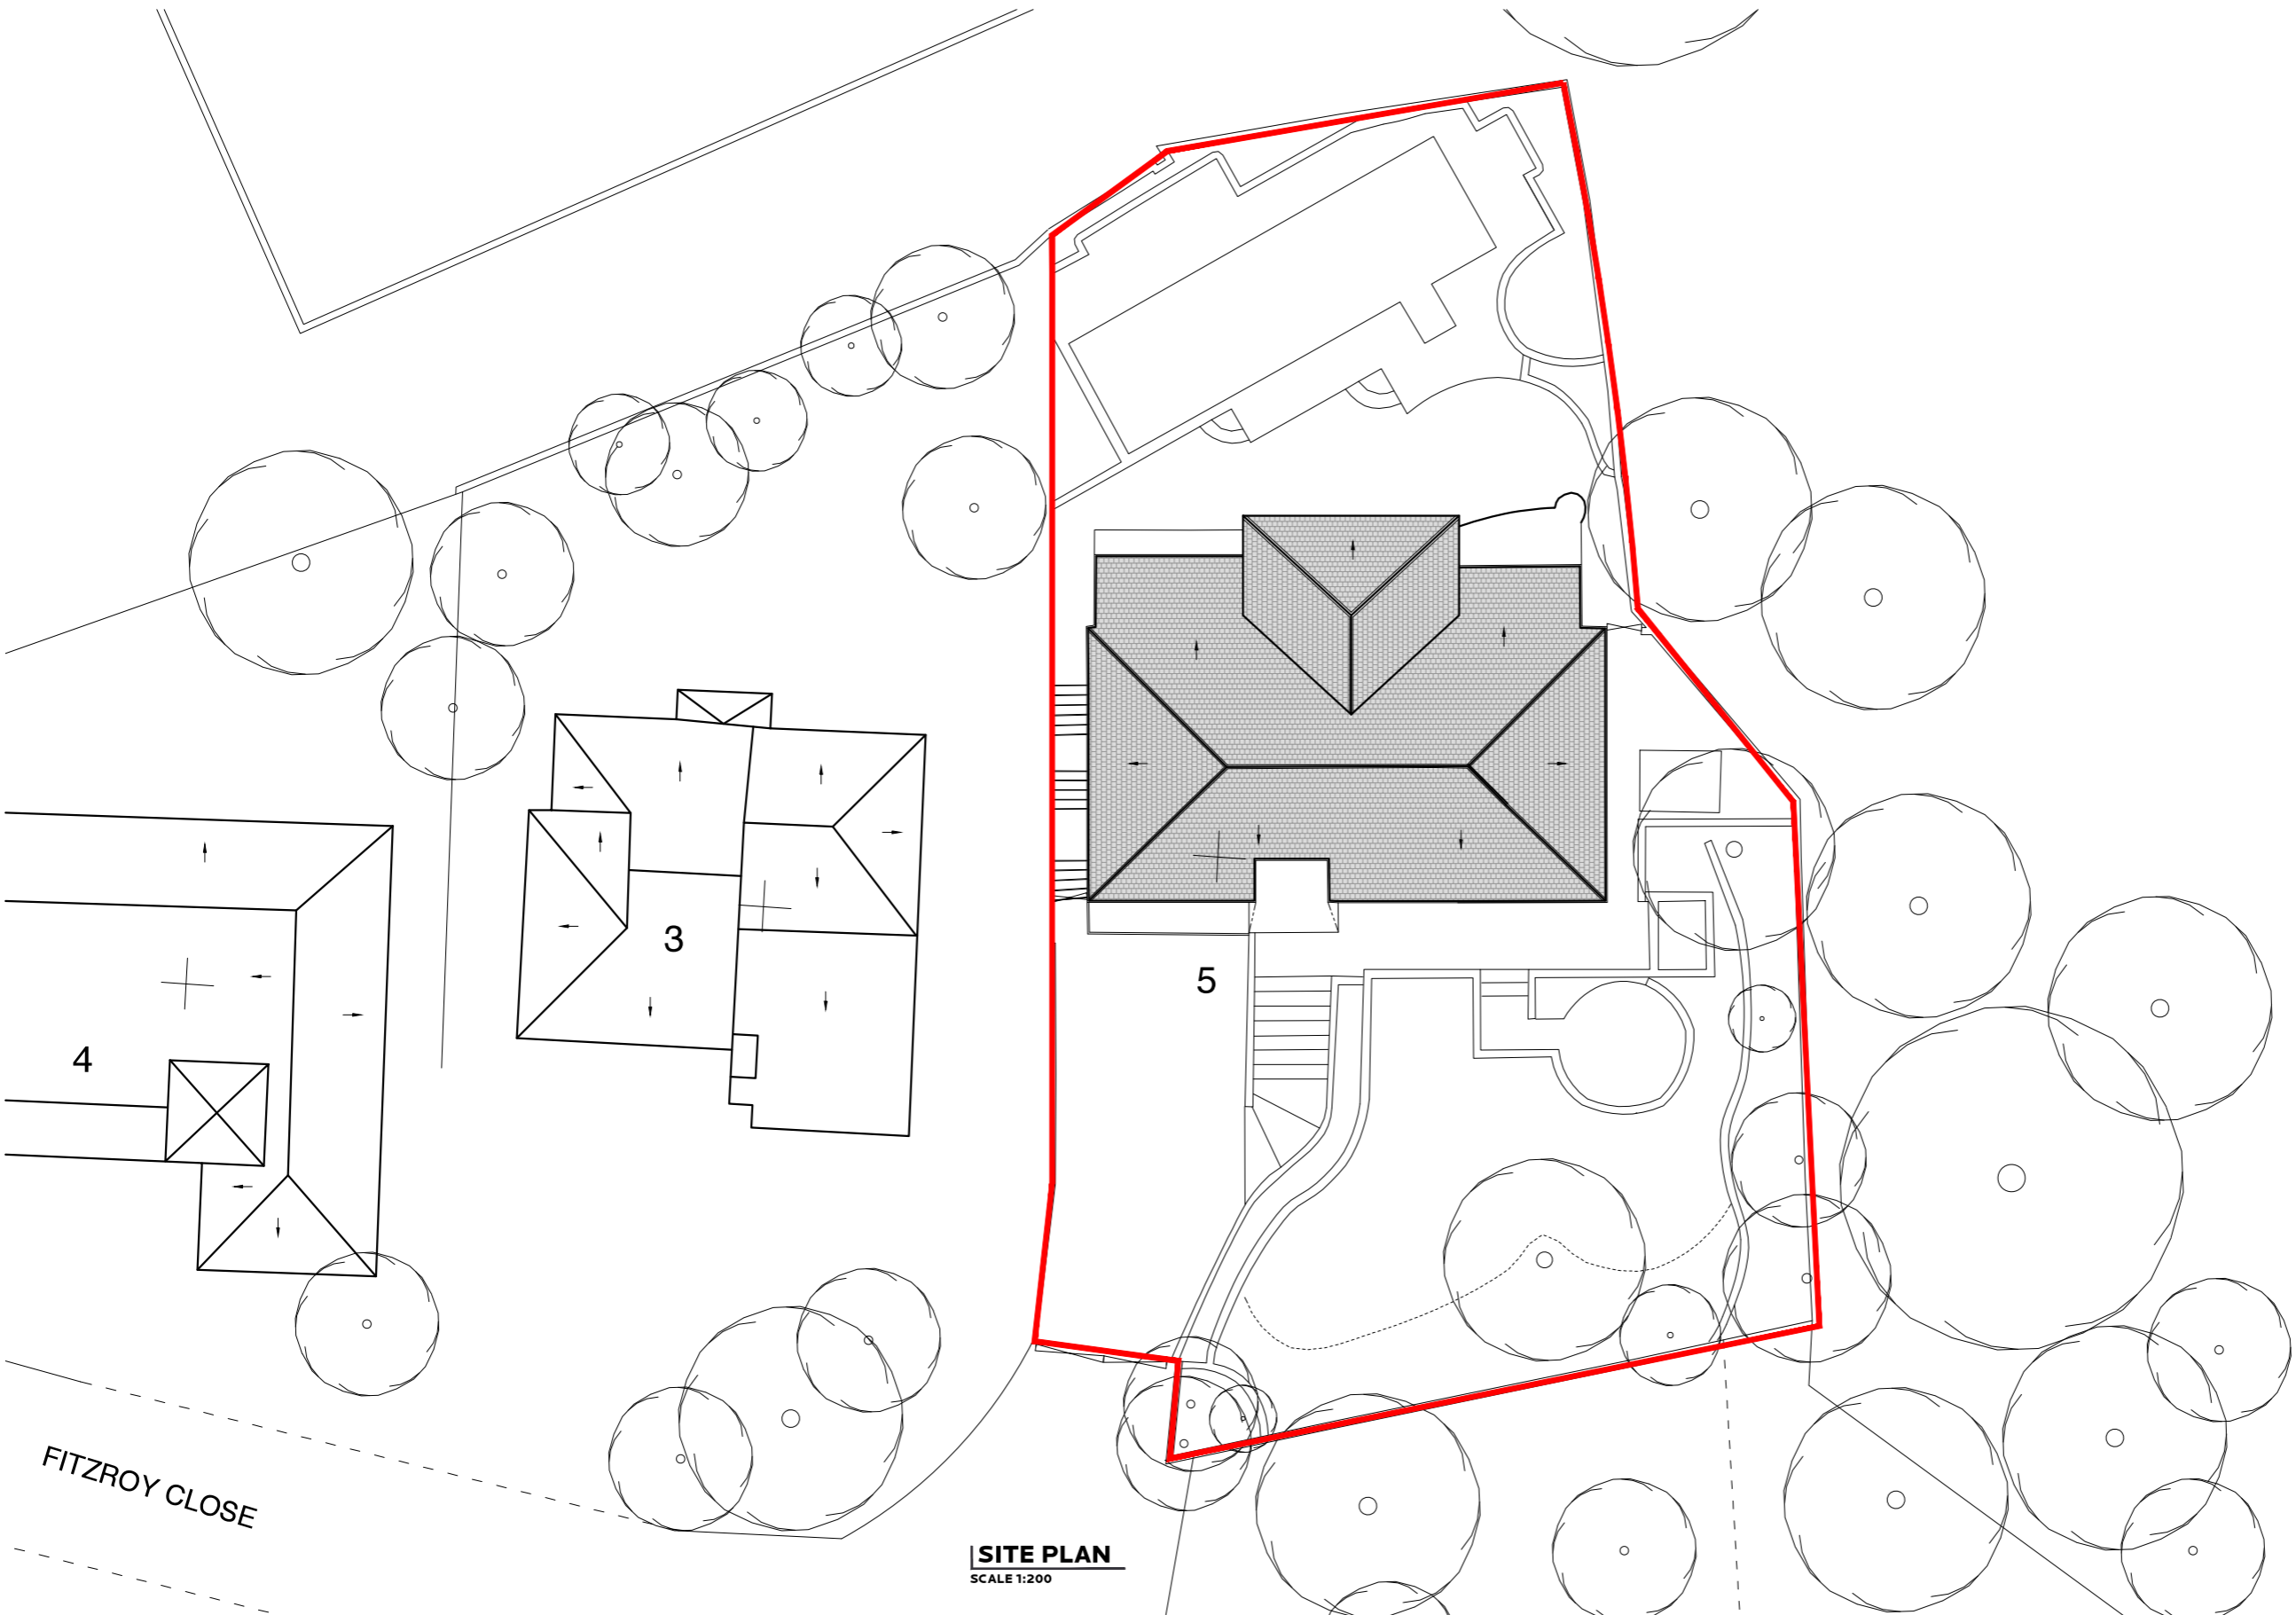

SITE PLAN
SCALE 1:200

NO	DATE	ISSUE/REVISION	LEGEND
-	26.01.17	CREATED	BOUNDARY LINE

KEY PLAN/3D
ALL DIMENSIONS TO BE CHECKED ON SITE.
DO NOT SCALE FROM THE DRAWING.
REPORT ALL CONFLICTS OF INFORMATION TO BUILD+D.
THIS DRAWING IS THE COPYRIGHT OF BUILD+D.
GENERAL NOTES



**BUILDING
DESIGNS**

24 St.Thomas's Place, Hackney, LONDON E9 7PW
www.bdlondon.co.uk e:enquiries@bdlondon.co.uk
t:+44(0)20 8985 8106

**5 FITZROY CLOSE
LONDON N6 6JT**

FOR INFORMATION
DRAWING TITLE

**EXISTING
SITE PLAN**

PROJECT NO.	DRAWN	NORTH
1629	JG	
PAGES	SCALE	
-	1:200 @ A3	
DATE	DRAWING NO.	REVISION
09.02.17	EX_001	-