



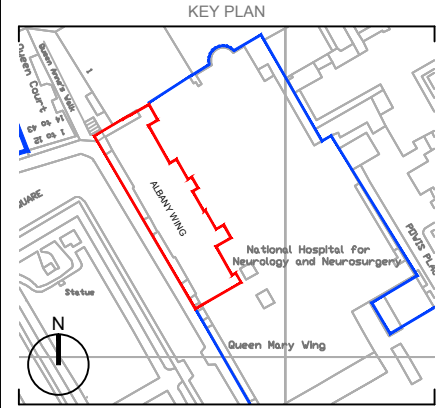

Copyright. All Rights Reserved.  
 This work is copyright and cannot be produced or copied in any form or by any means (graphic, electronic or mechanical including photocopying) without the written permission of the originator. Any license, express or implied, to use this document for any purpose whatsoever is restricted to the terms of the agreement or implied agreement between the originator and the instructing party.  
 DO NOT SCALE FROM THIS DRAWING. WORK ONLY FROM FIGURED DIMENSIONS.  
 THIS DRAWING TO BE READ IN CONJUNCTION WITH RELEVANT CONSULTANT'S DRAWINGS.

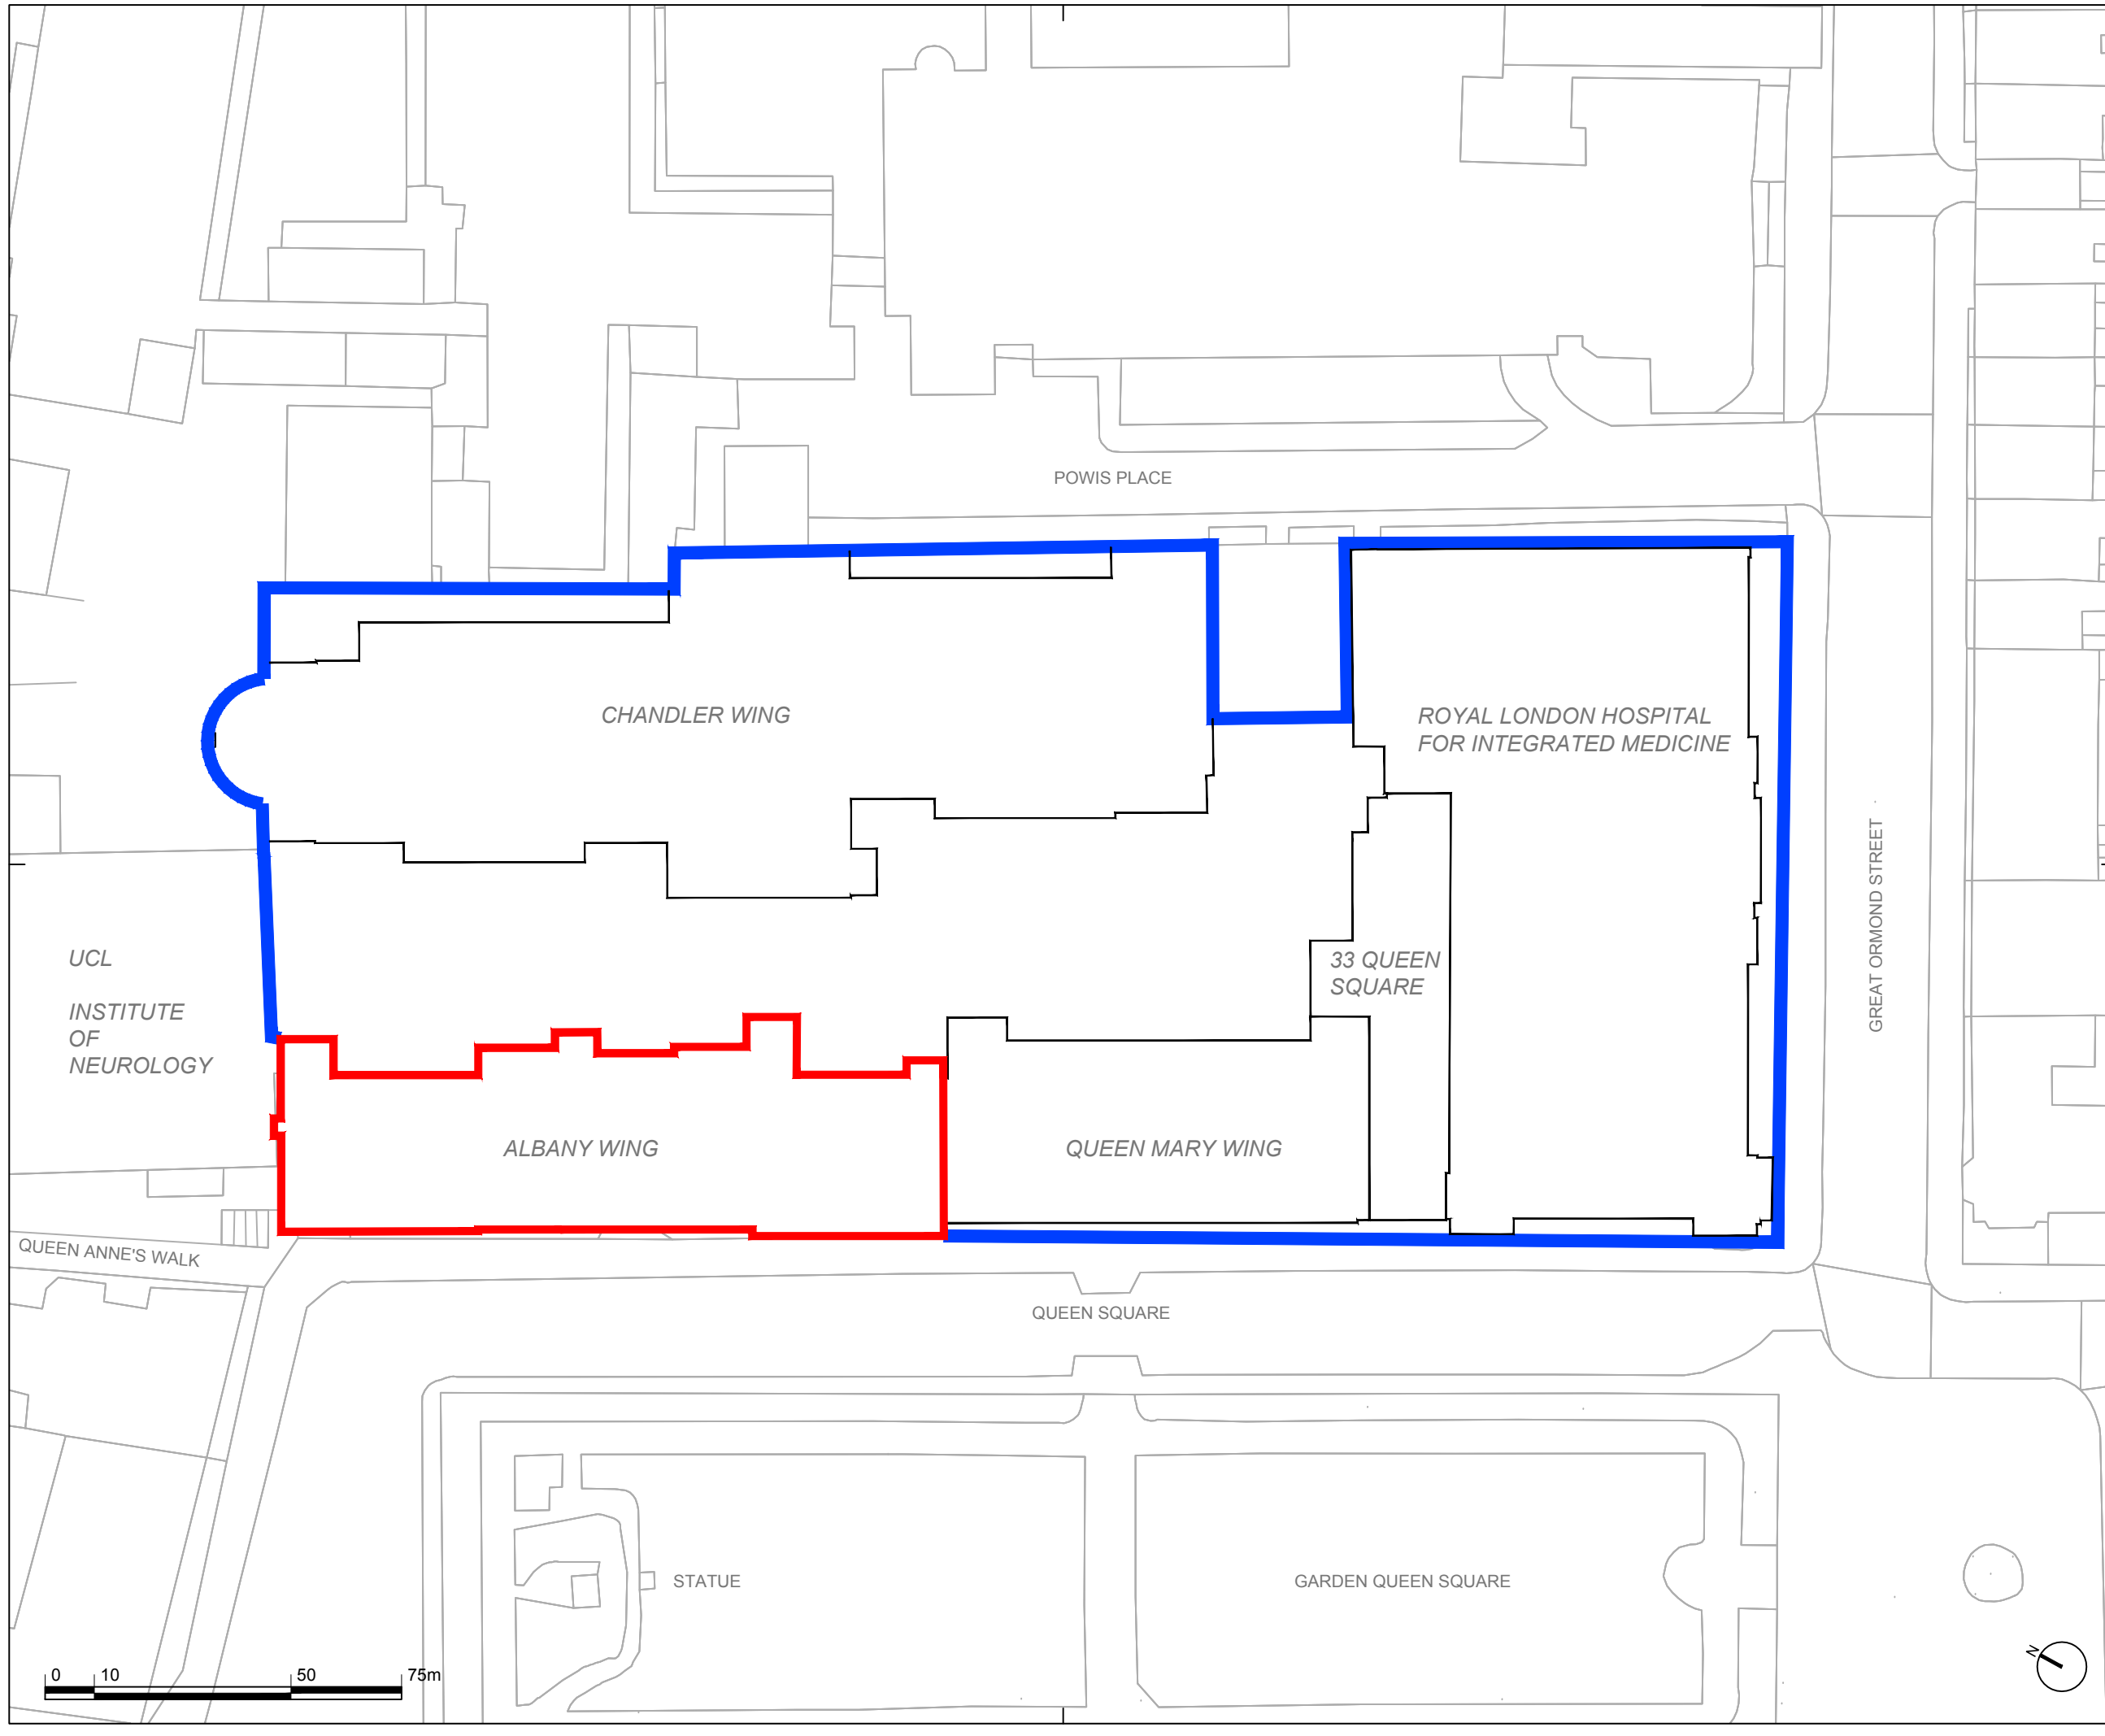

REV P01 | DATE 2005/16 | DRAWN / CHECKED / APPROVED JV/RR/BW  
 ISSUED FOR PLANNING APPROVAL



**LEGEND:**  
 OWNED BY UCLH  
 SITE EXTENT

ALL MEASUREMENTS AND DIMENSIONS SUBJECT TO DETAILED SURVEY AND TO BE VERIFIED ON SITE

22a Arlington Way  
 London EC1R 1UY  
 +44 (0)20 7490 1904  
 london@medicalarchitecture.com  
 medicalarchitecture.com



University College London Hospitals   
 NHS Foundation Trust

CLIENT  
 NATIONAL HOSPITAL FOR NEUROLOGY AND NEUROSURGERY, UCLH NHS FOUNDATION TRUST

PROJECT  
 DELIVERY LOGISTICS OFFICE & NEURO-REHAB STORE, BASEMENTE, ALBANY WING

TITLE  
**SITE PLAN**

STAGE	STATUS
2b	S4

PROJECT NUMBER	SCALE @A3
734	1:500

DRAWING NUMBER	REVISION
QSST-MAA-002-B1-DR-A-0011	P01

FILE REFERENCE  
 \\Lon-ny-01\PROJECTS\742\_Thryp\Bsmnt\Albny\Design

