
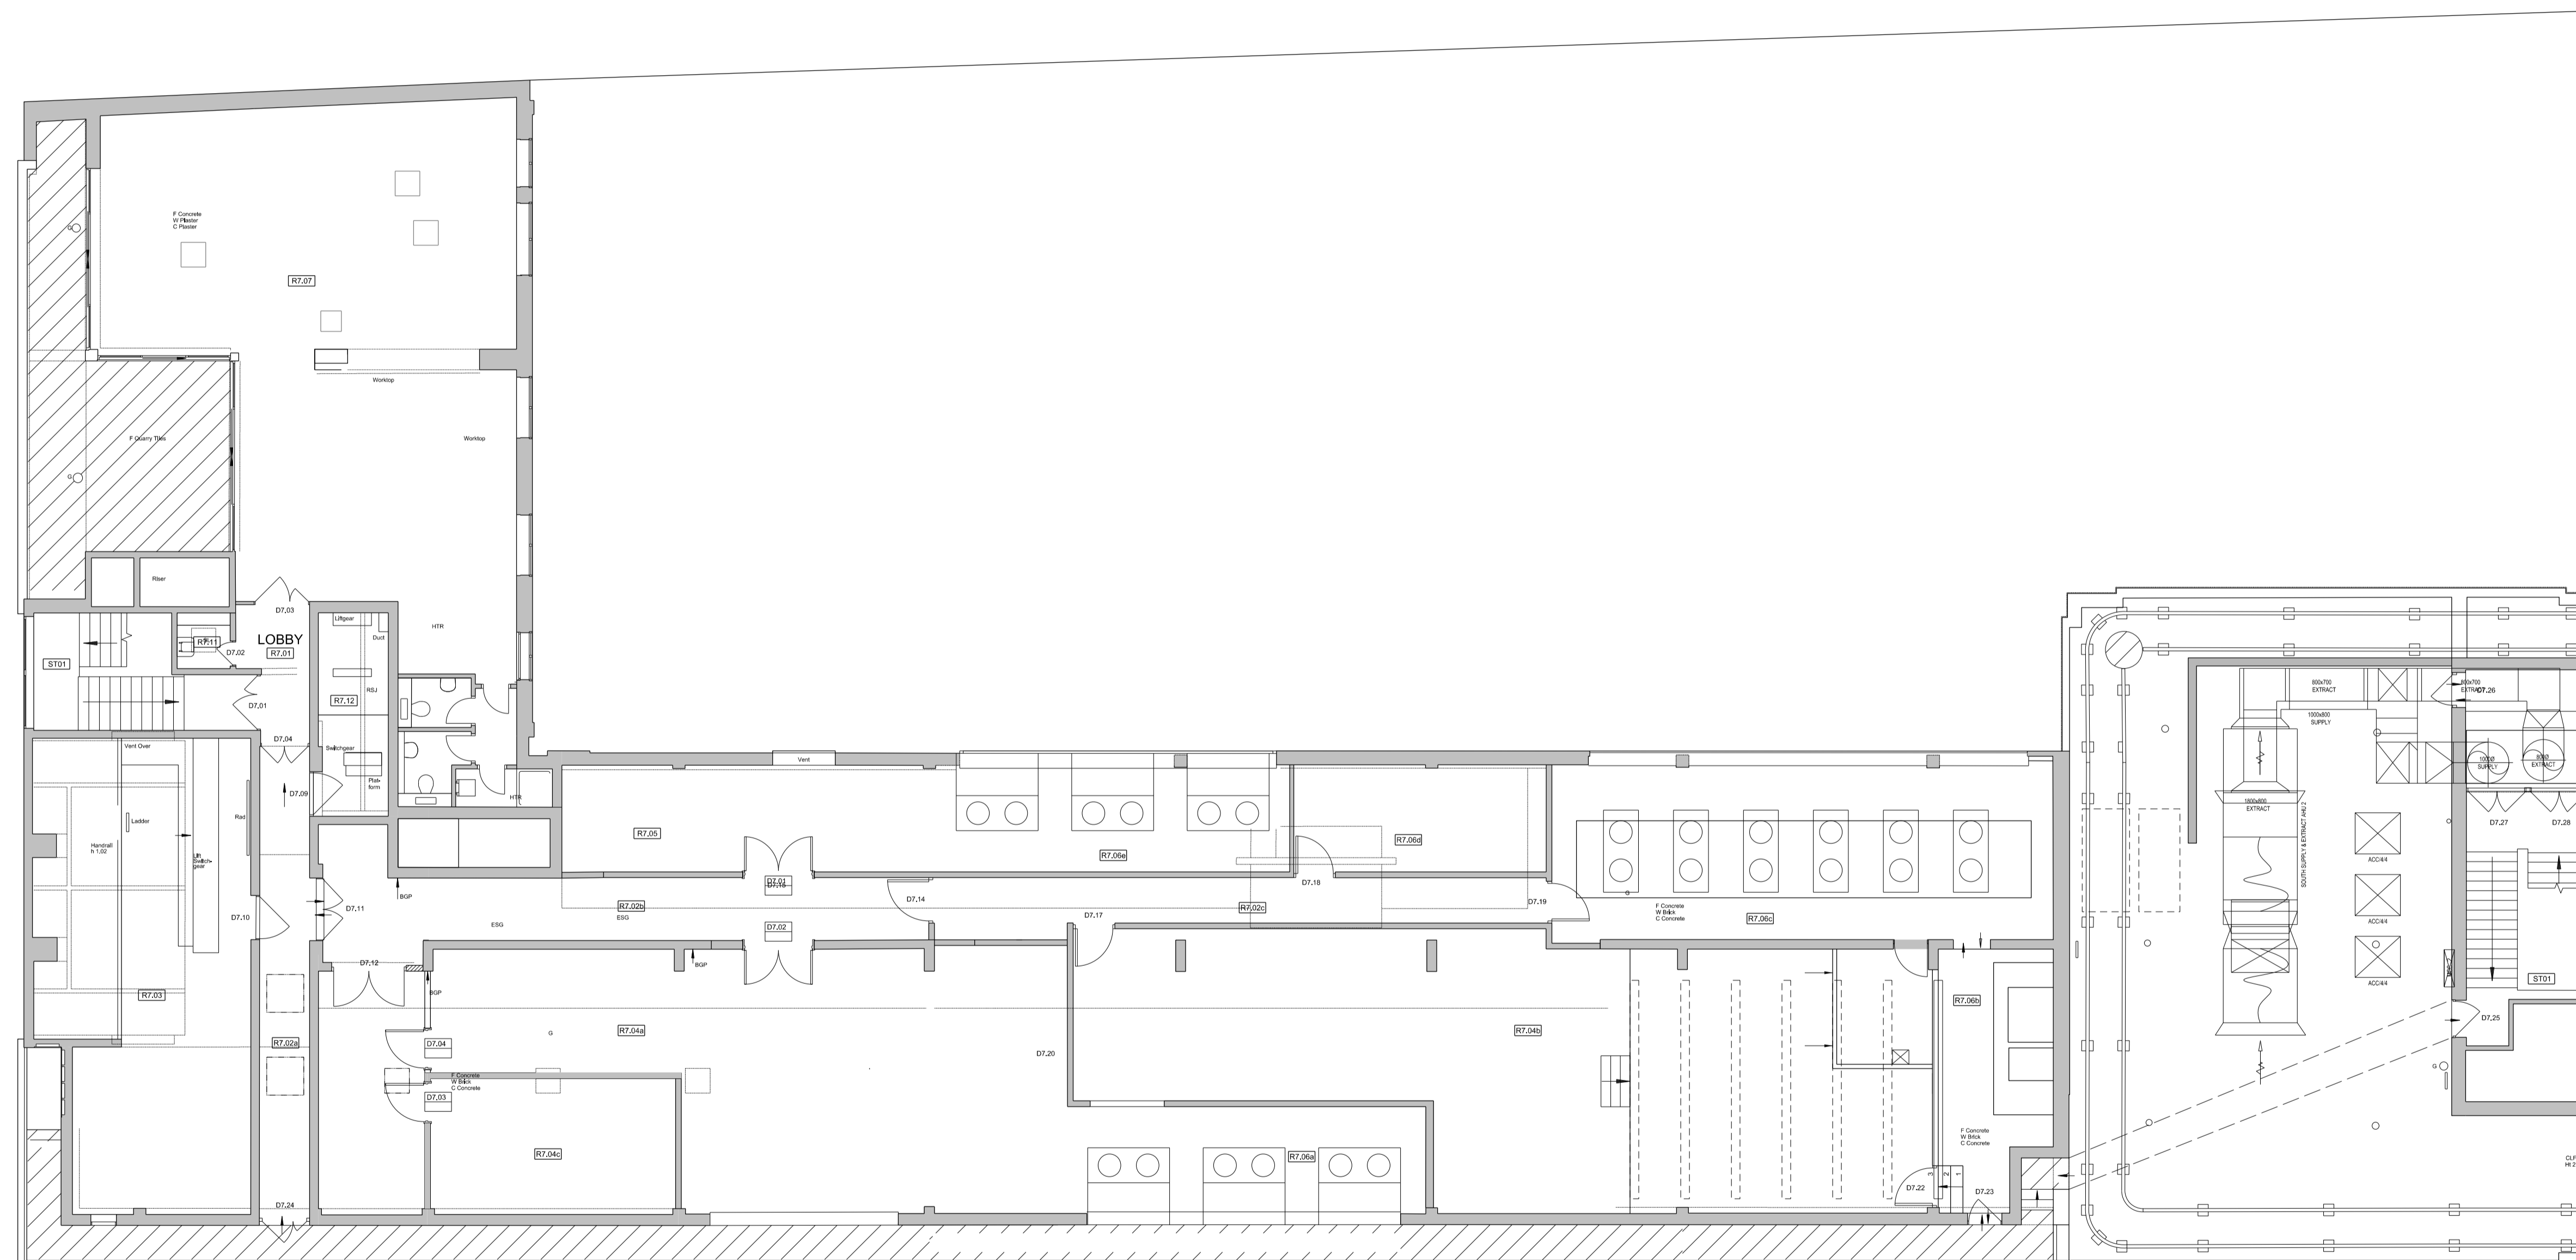


DO NOT SCALE THIS DRAWING

Contractors are to check all dimensions prior to commencement on site and notify the architect of any errors, omissions, or discrepancies.

TateHindle Limited retain copyright of this drawing. It may not be copied, altered or reproduced in any way without their written authority.

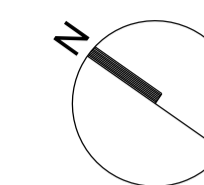

Rev	Description	Date	Checked
02	ISSUED FOR PLANNING	31-03-17	JP
01	DIMS ADDED	22-07-16	NT
00	FIRST ISSUE	02-06-16	JS

Status
FOR PLANNING

Client
PLATINE HOLDINGS

Project
WHITTINGTON HOUSE

Drawing
**SEVENTH FLOOR
EXISTING PLAN**

Scale	Drawn	Date	Checked
1:100@A1	NT	23-05-16	SB

Project no.	Dwg	Revision
13140	EX(03)517	02

tatehindle

TateHindle Limited
1 Lindsey Street
Smithfield
London EC1A 9HP
T 020 7332 4850
mail@tatehindle.co.uk
www.tatehindle.co.uk

SEVENTH FLOOR PLAN - EXISTING

