


DO NOT SCALE THIS DRAWING

Contractors are to check all dimensions prior to commencement on site and notify the architect of any errors, omissions, or discrepancies.

TateHindle Limited retain copyright of this drawing. It may not be copied, altered or reproduced in any way without their written authority.

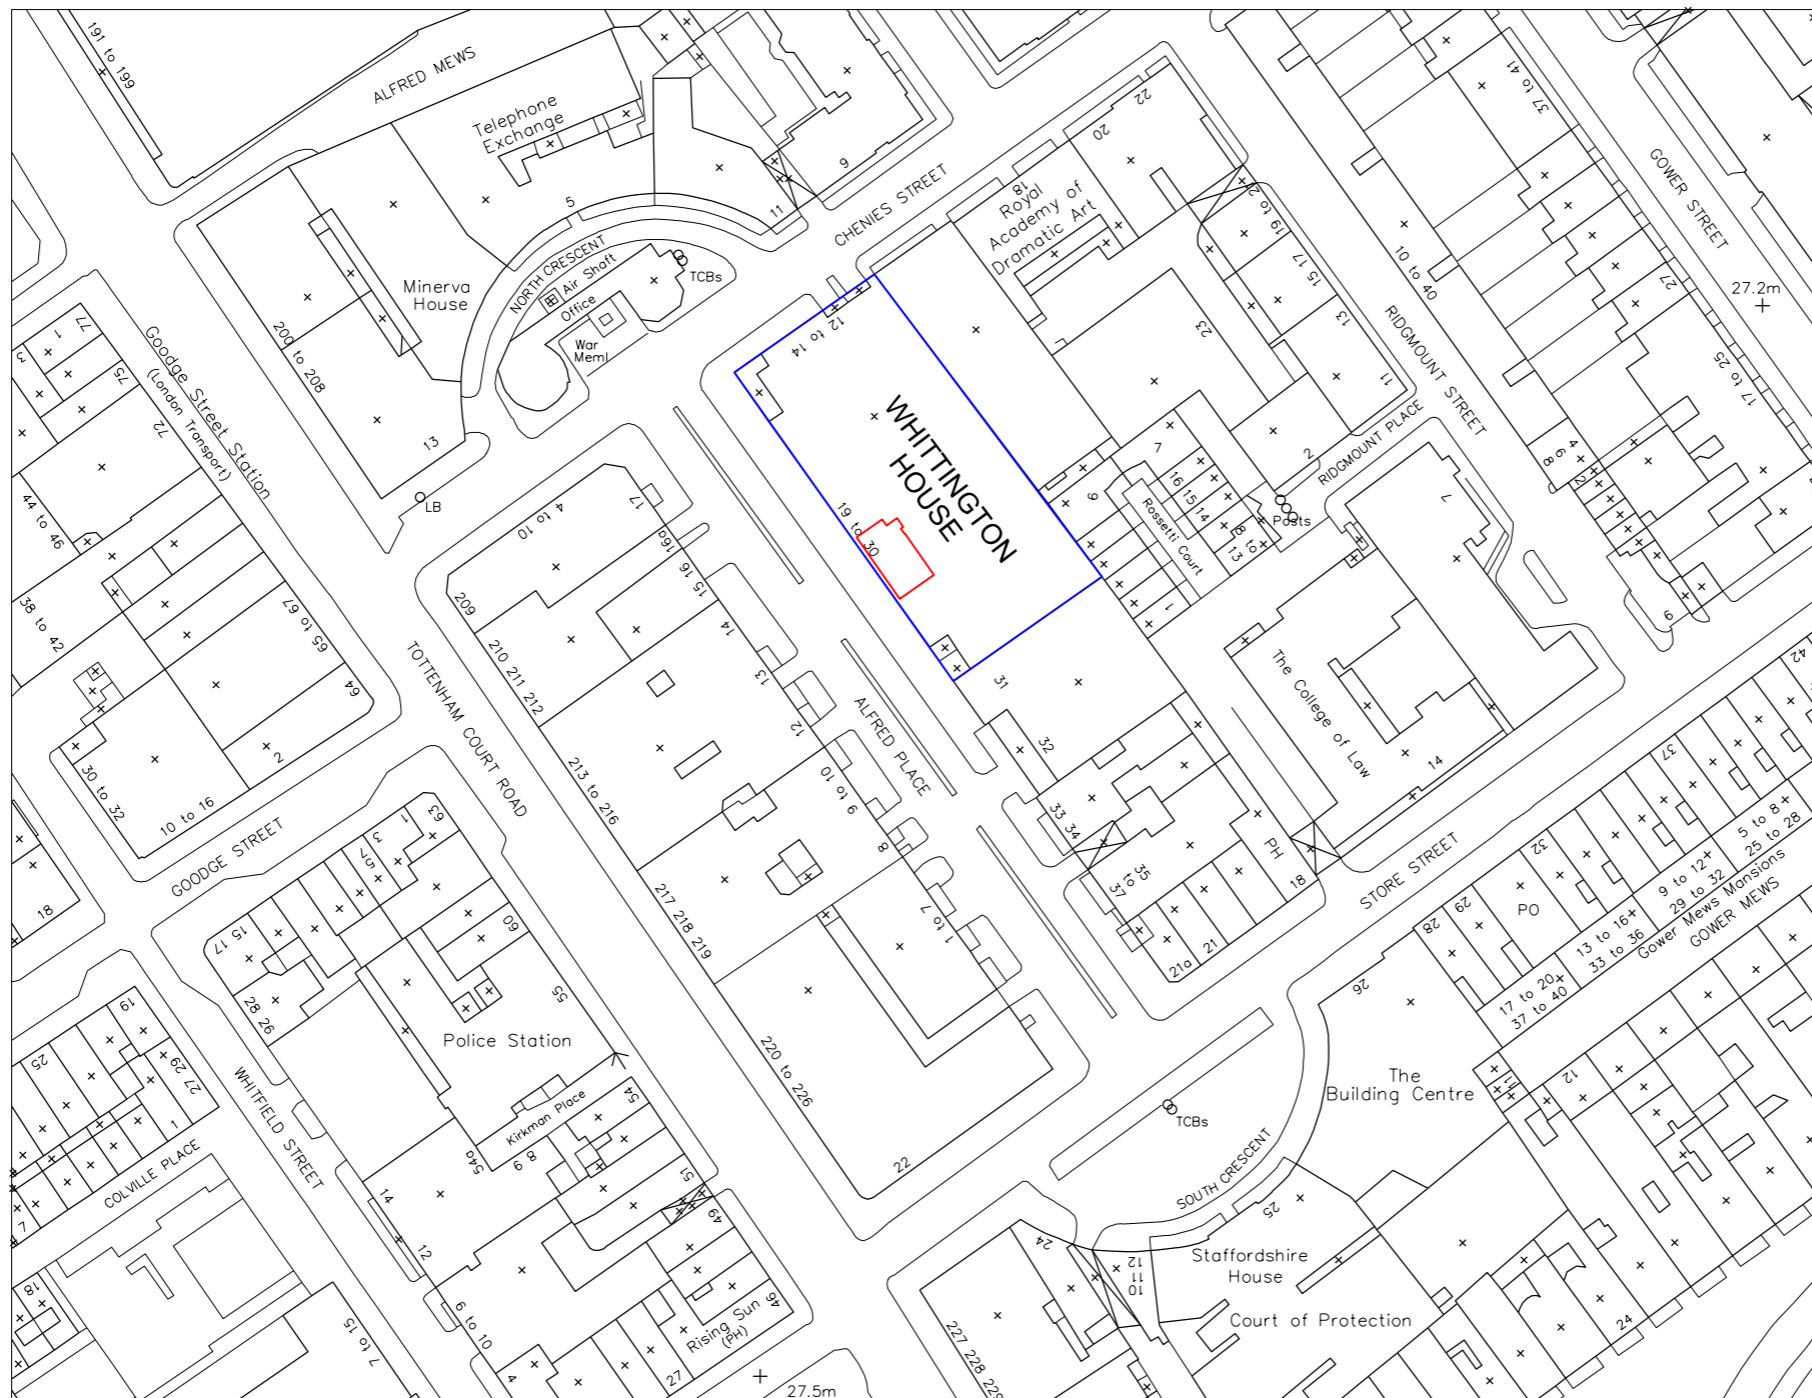

— Site boundary
1822 sqm

— Application Site
85 sqm

Rev	Description	Date	Checked
01	Issue for Planning	31-03-17	JP
00	Issue for Planning	08-06-16	SB

Status
FOR PLANNING

Client
PLATINE HOLDINGS

Project
WHITTINGTON HOUSE

Drawing
SITE PLAN

Scale	Drawn	Date	Checked
1:1250@A3	NT	23-05-16	SB

Project no.	Dwg	Revision
13140	A(02)501	01

tatehindle

TateHindle Limited
1 Lindsey Street
Smithfield
London EC1A 9HP
T 020 7332 4850
mail@tatehindle.co.uk
www.tatehindle.co.uk

SITE PLAN

