


PROPOSED REAR ELEVATION

PROPOSED SIDE ELEVATION

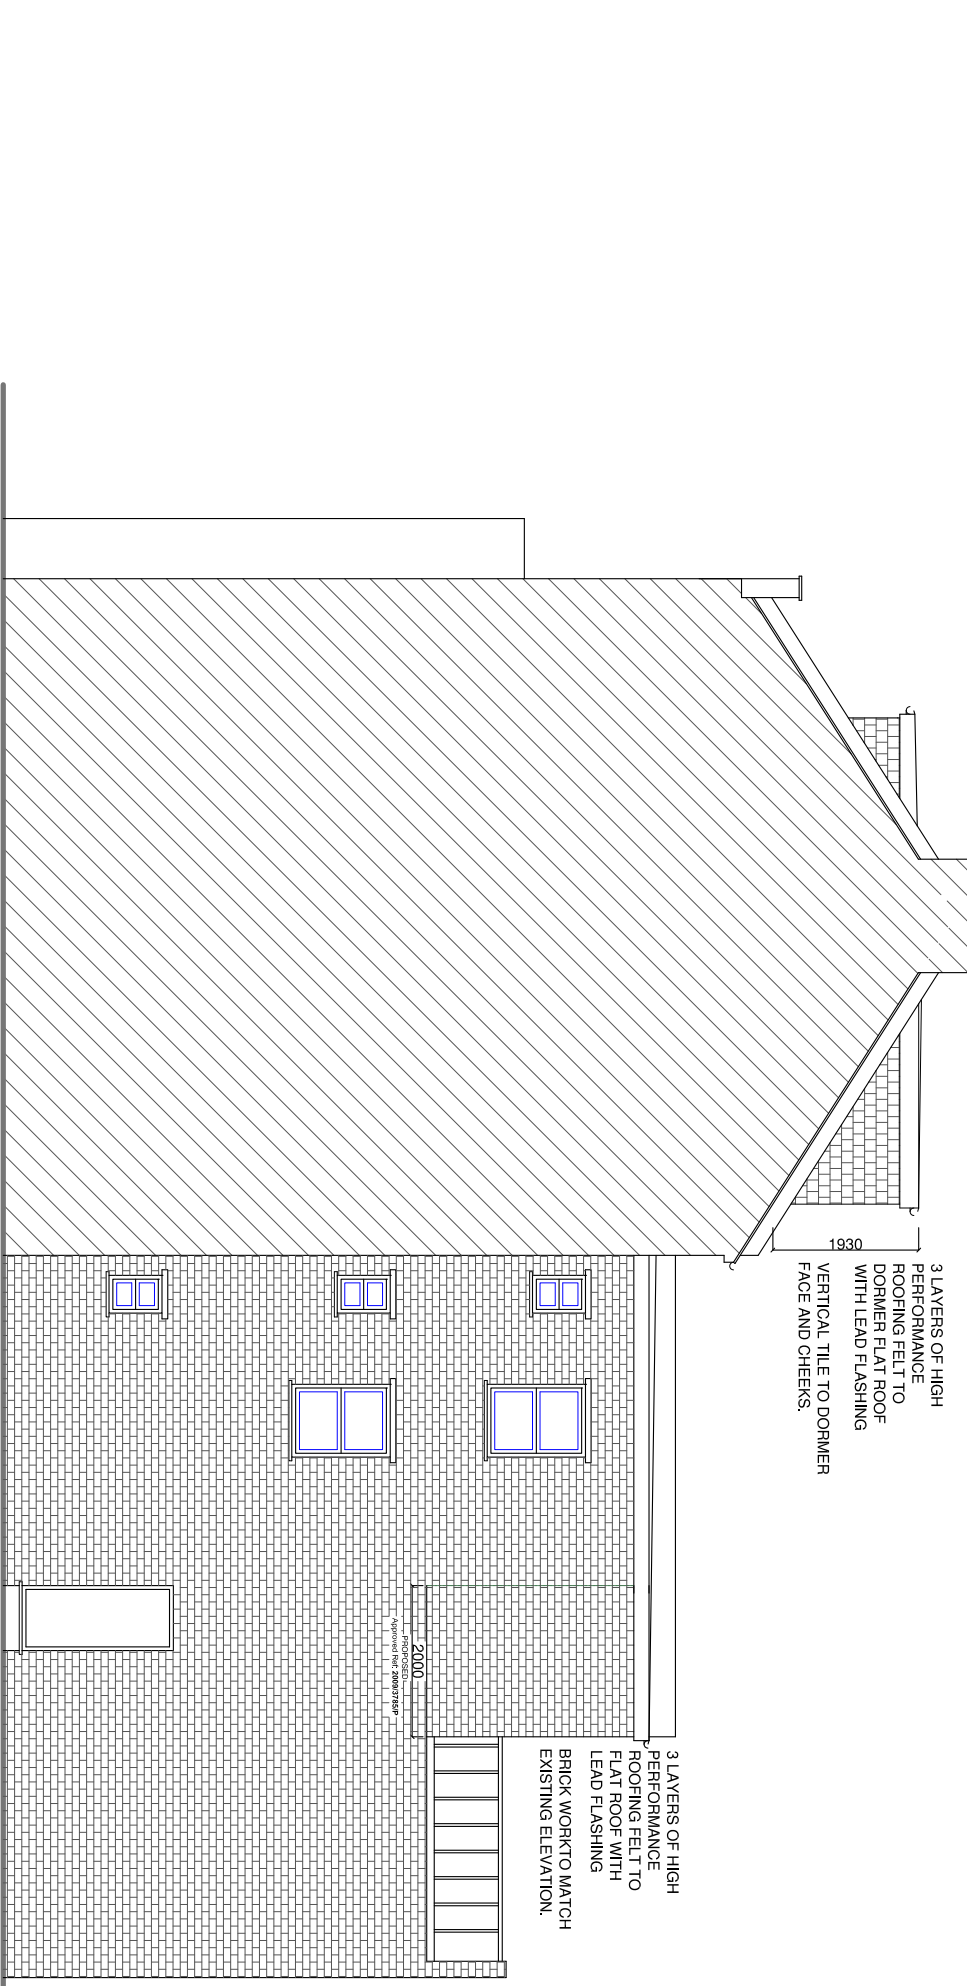

PROPOSED SIDE ELEVATION

All new external work shall be carried out in materials that resemble, as closely as possible, in colour and texture those of the existing building,



A	MARCH 17	DORMER WIDTH AND LABELLED AMENDMENTS
B	MARCH 17	DORMER SIZE REDUCED BY 300mm
Date		Revisions

Client MR. MOHAMMAD LATEEF  
 Job Title  
 25 GASCONY AVENUE  
 LONDON  
 NE6 4NB

Drawing Title  
 PROPOSED ELEVATIONS

Scale: 1 : 100 (A3)  
 Date: JANUARY 2017  
 Checked by: Drawn by: R.S.

Dwg No. TP /273/ 04  
 Rev. B