



DELIVERY DATE (Where applicable)

SHOPFRONT ELEVATION

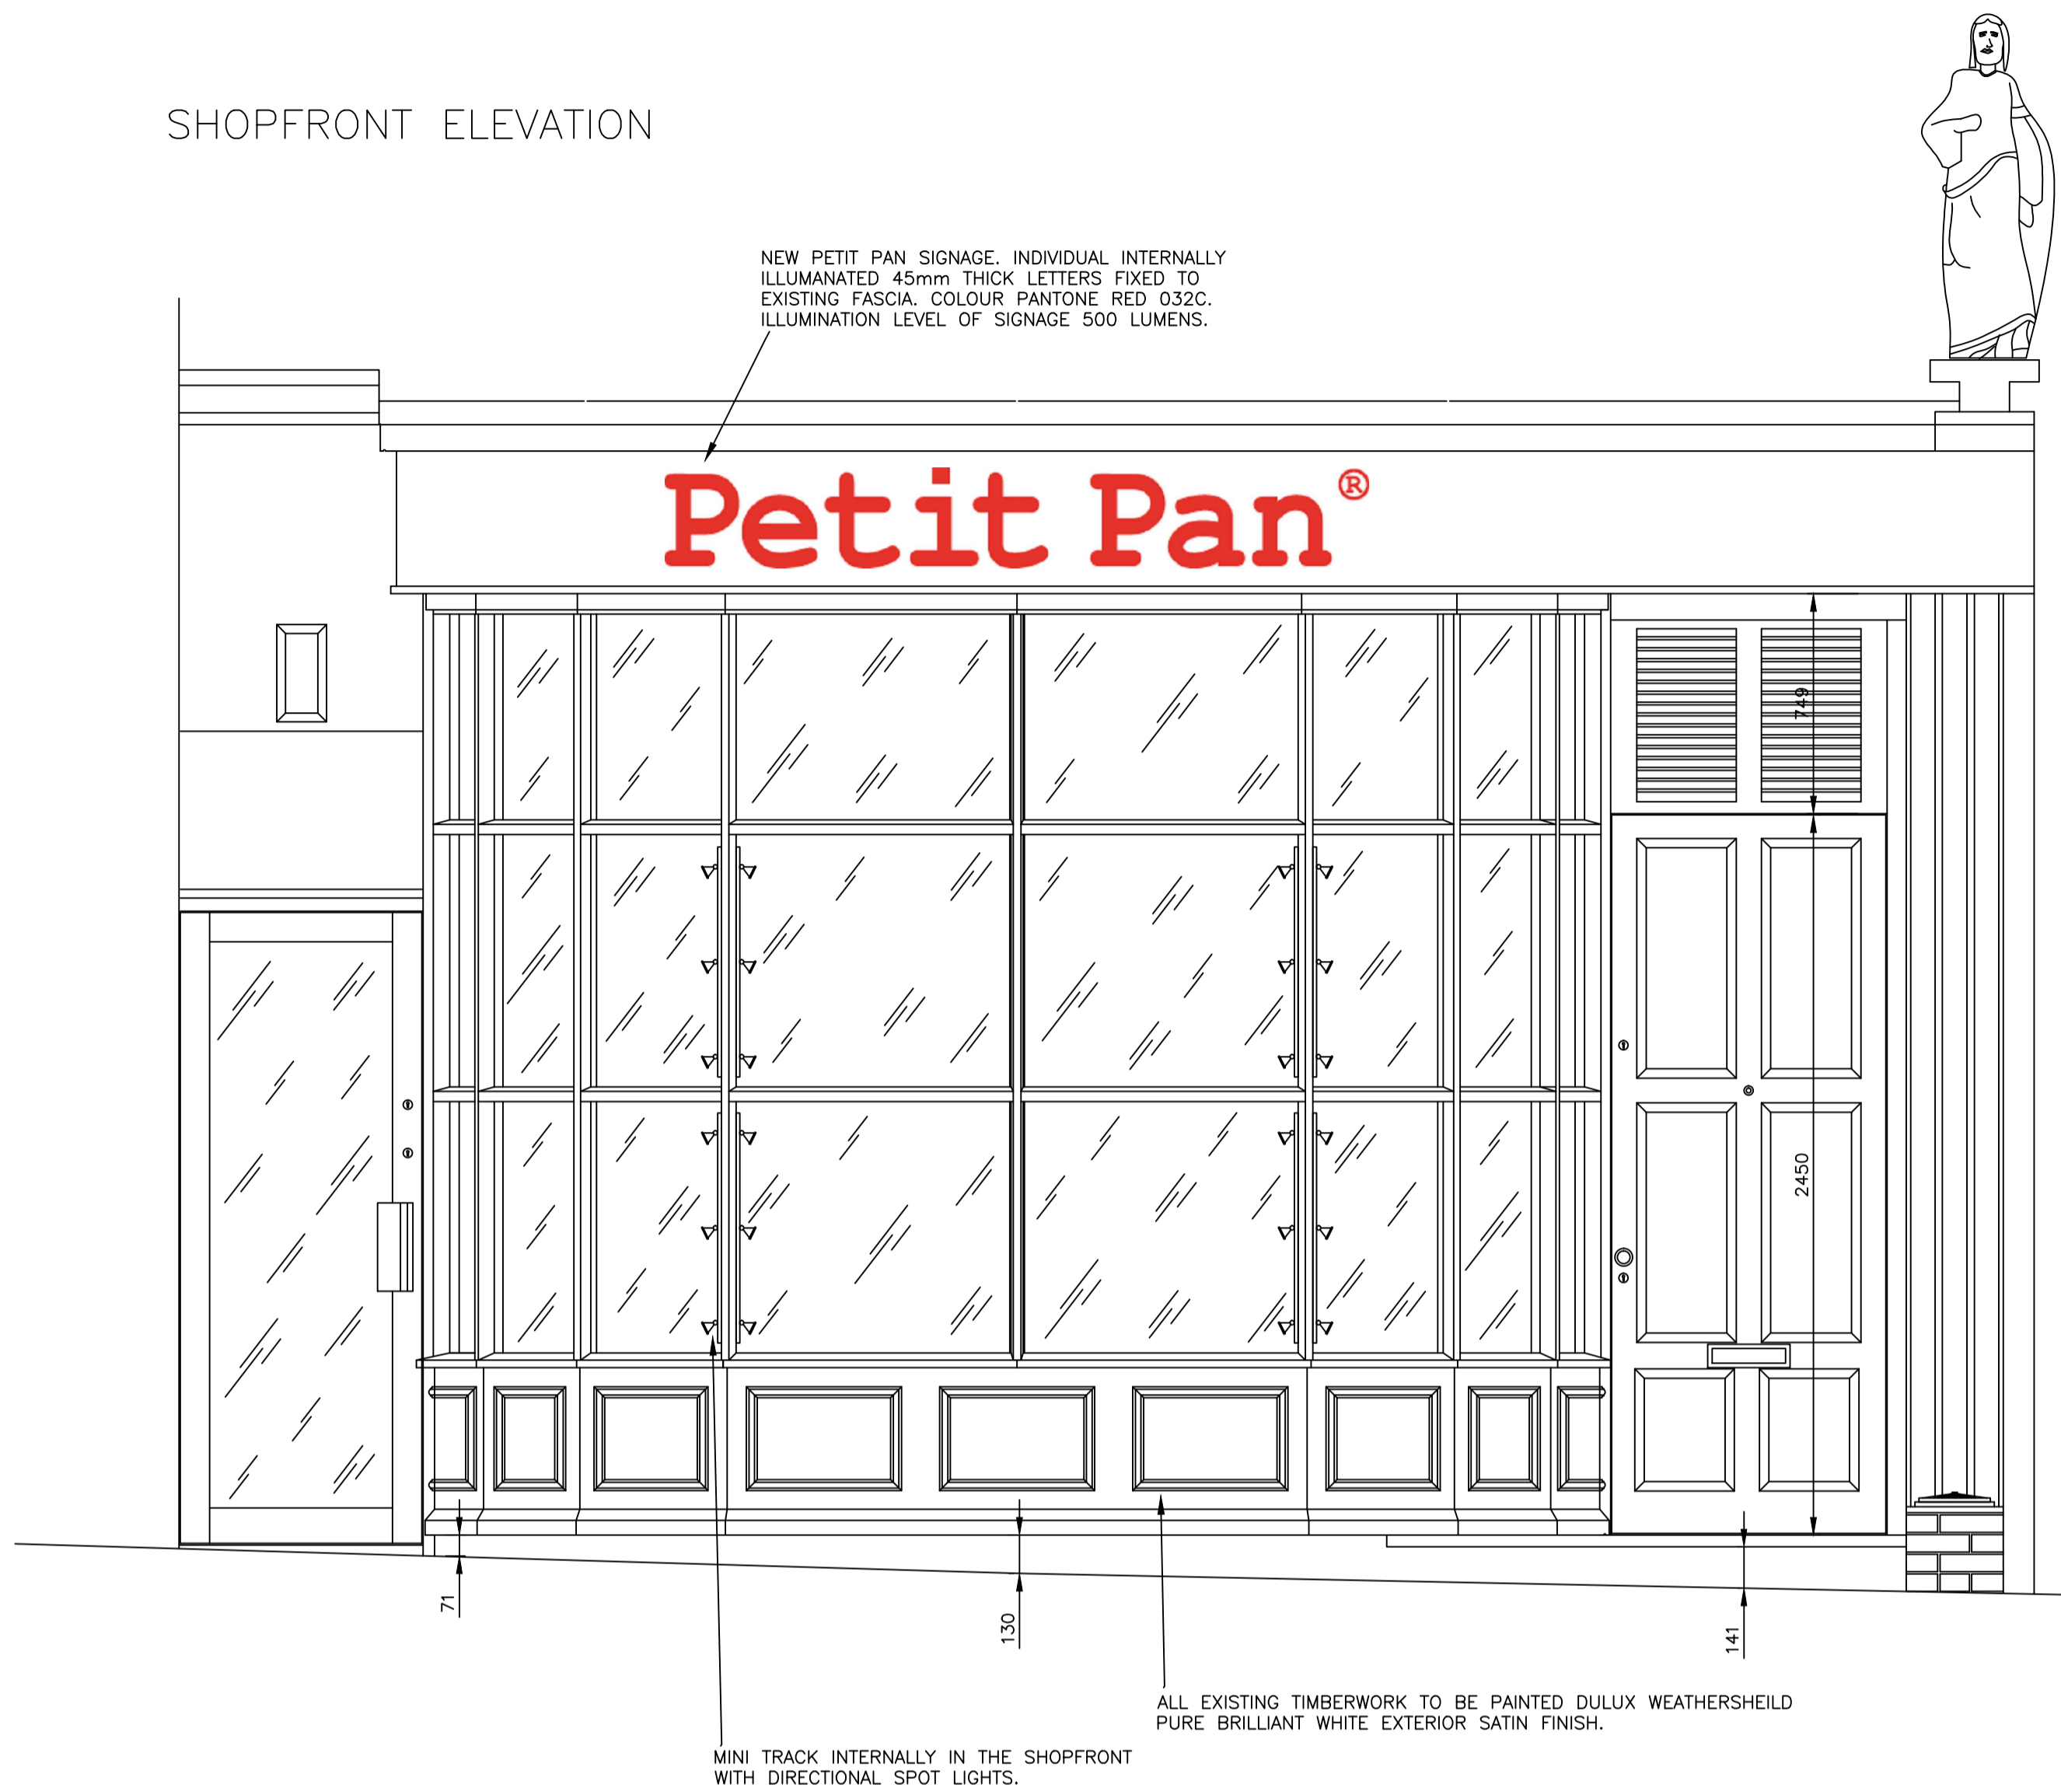


SASH SECTION A-A

ENTRANCE SECTION B-B

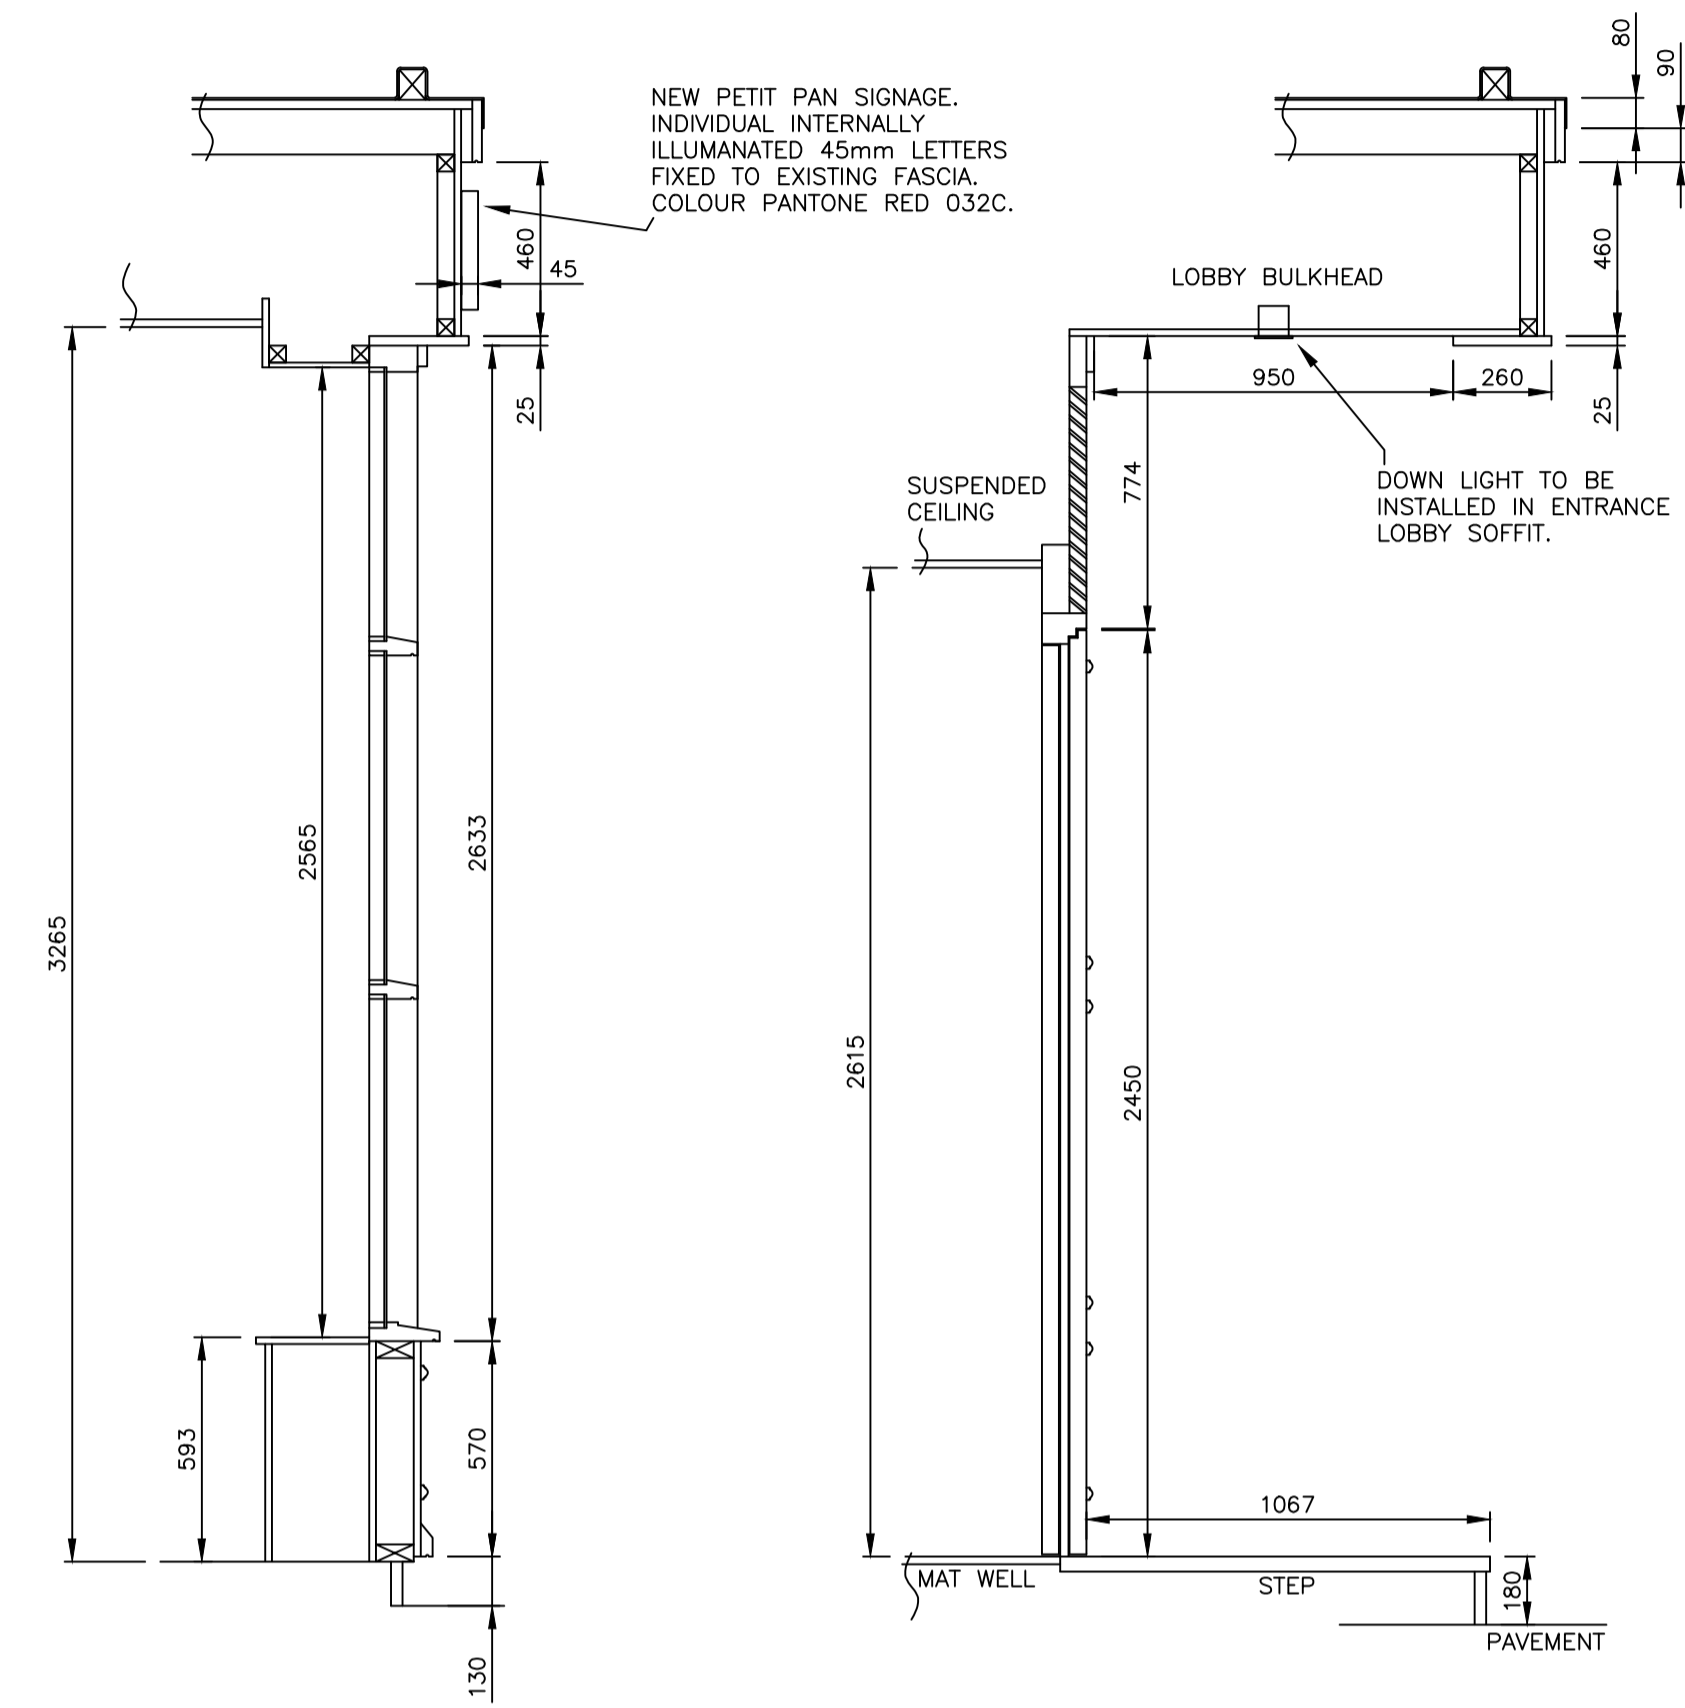

Revision	Description	Date	30-03-17
C	REVISED SIGNAGE AS REQUESTED BY CAMDEN COUNCIL. LETTERS REDUCED IN THICKNESS TO 45mm DEPTH OF FASCIA.		OS
B	REVISED SIGNAGE AS REQUESTED BY CAMDEN COUNCIL. HIGH LEVEL LIGHTING REMOVED & ILLUMINATION TO SIGNAGE LETTERS ONLY.	20-03-17	OS
A	REVISED AS CLIENTS COMMENTS ON ON MARKED UP DRAWINGS FROM SITE MEETING - 02-03-17	08-03-17	OS

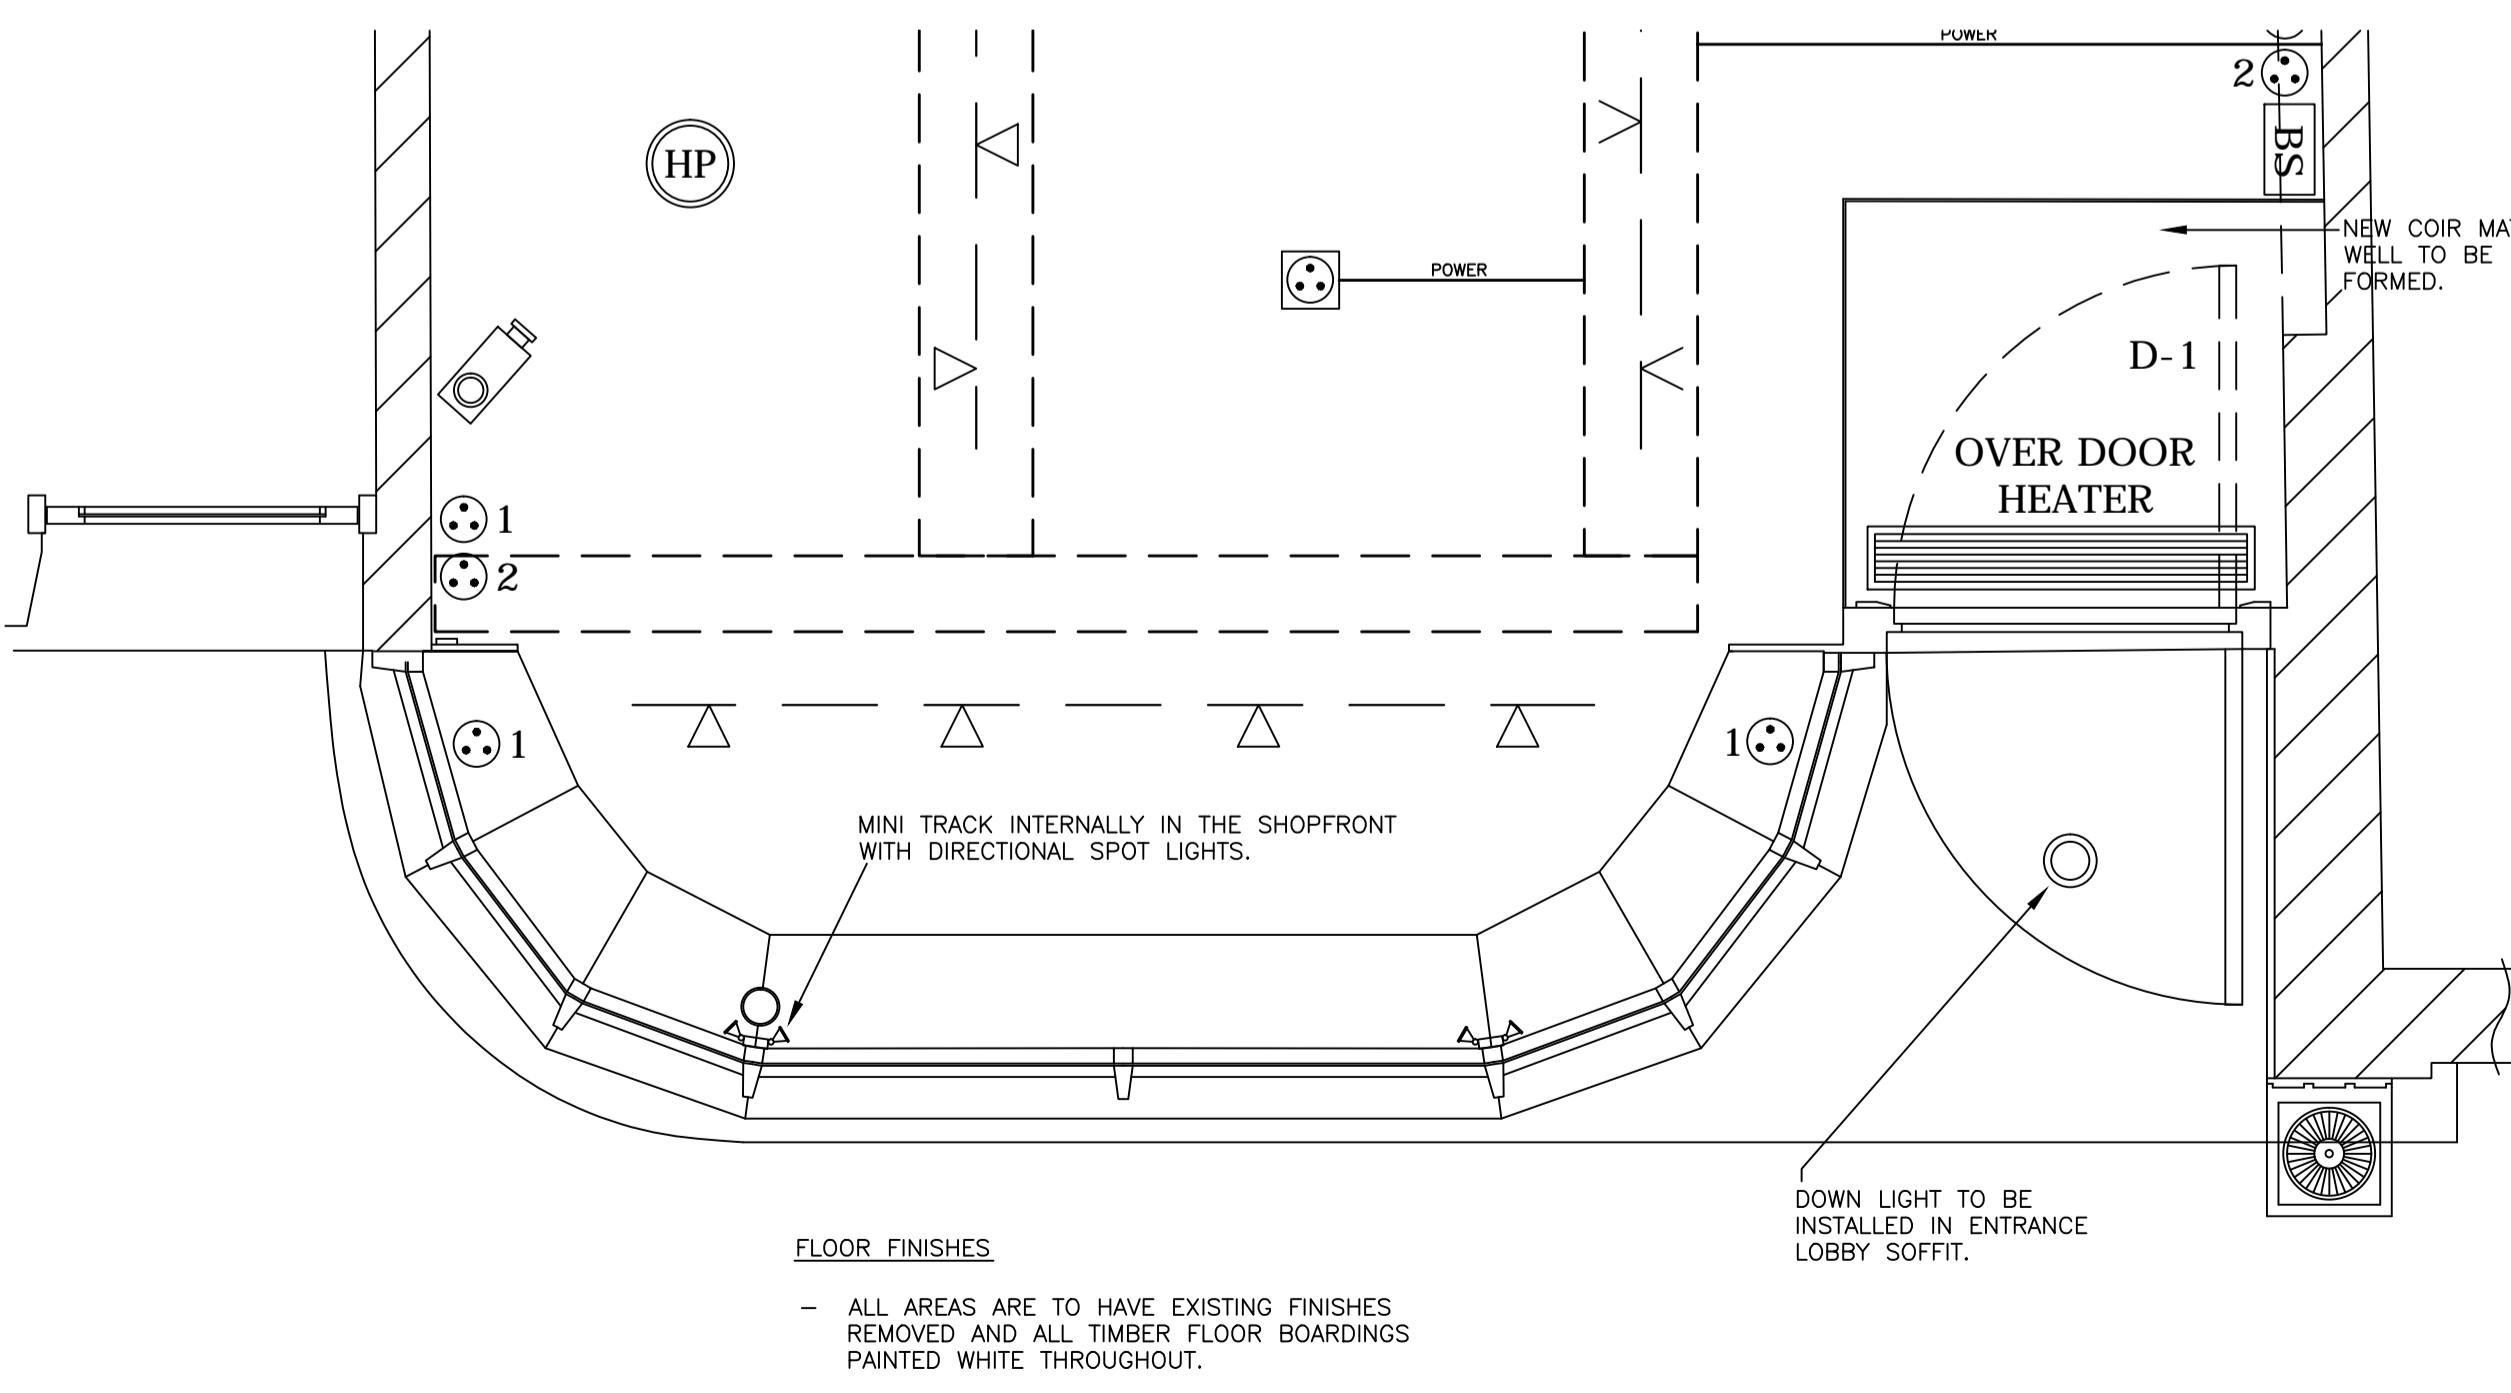


NOTES

- EXISTING SHOP FRONT TO BE RE-PAINTED COLOUR DULUX WEATHERSHEILD PURE BRILLIANT WHITE EXTERIOR SATIN PAINT.
- NEW SIGNAGE TO BE INDIVIDUAL LETTERS INTERNALLY ILLUMINATED. LETTERS TO BE PANTONE RED 032C.
- ALL MATERIALS/STRUCTURE OF THE SHOPFRONT TO BE REPAIRED AND MADE GOOD AS REQUIRED TO MATCH THE EXISTING CONSTRUCTION LINES AND MATERIALS.

SIGNAGE DETAIL

INDIVIDUAL ILLUMINATED LETTERS TO BE EDGE LIT COLOUR PANTONE RED 032C  
 MAXIMUM ILLUMINATION LEVEL FOR SIGNAGE WILL BE 500 LUMENS

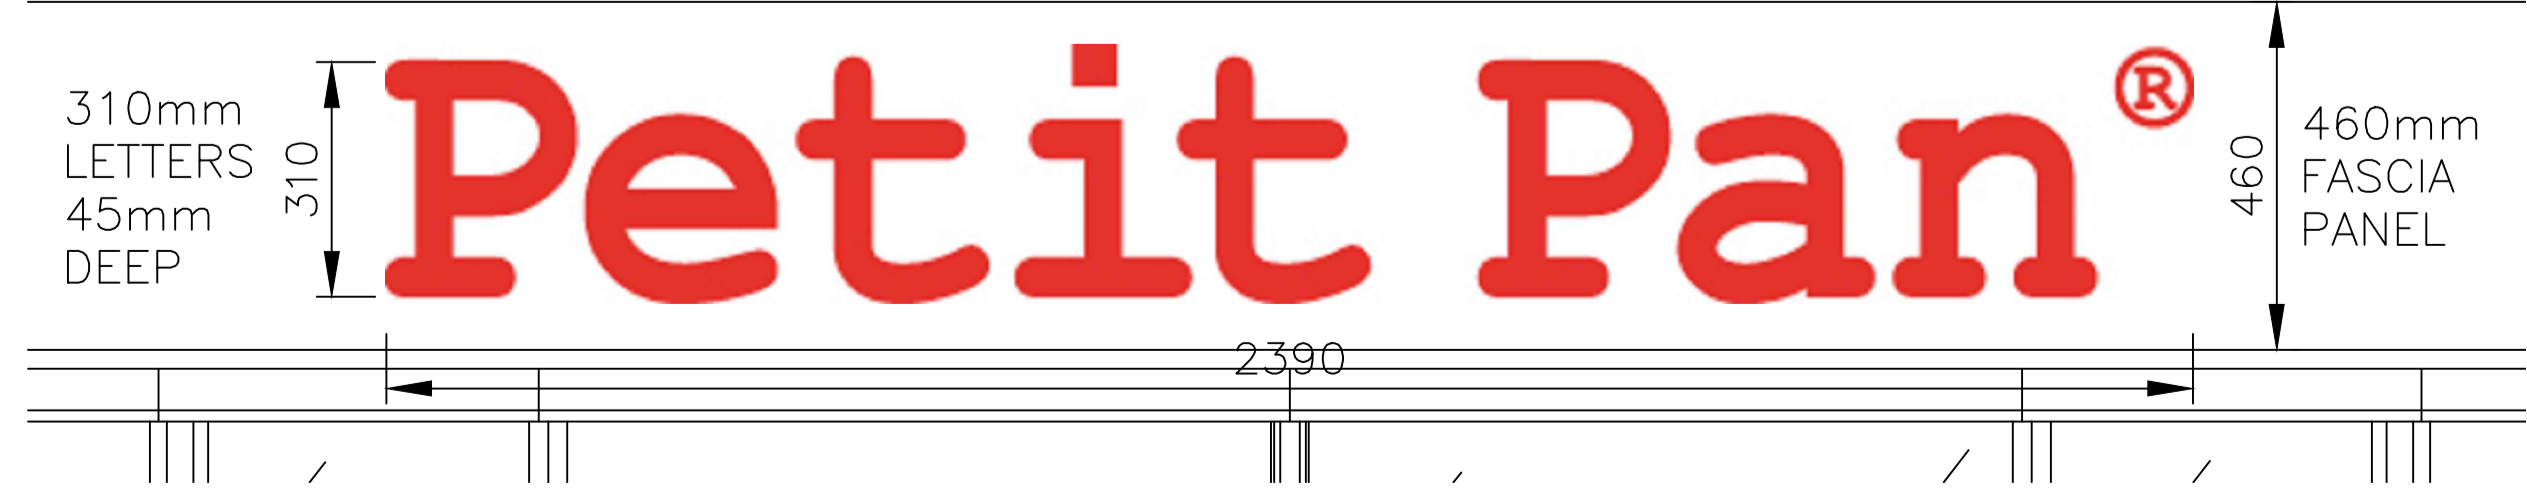

Client:-  
**PETIT PAN**

Project:-  
**PETIT PAN - NEW STORE**

Address:-  
**28A HAMPSTEAD HIGH STREET  
 LONDON NW3**

Title:-  
**PROPOSED SHOPFRONT  
 ELEVATION, PLAN & SECTIONS**

Scale	DWG No.	Drawn	Checked
1/20	8270-03	OS	BIL

Date	AutoCAD File Ref	Revision
28-02-17		C

PLEASE NOTE THAT NO ALTERATIONS MAY BE MADE TO THE METHOD OF MANUFACTURE, MATERIALS SPECIFIED OR DIMENSIONS SHOWN ON THIS DRAWING WITHOUT PRIOR CONSULTATION WITH THE CAD DEPT. SHOULD ANY COSTS BE INCURRED DUE TO UNCONFIRMED ALTERATIONS THE MANUFACTURER MAY BE LIABLE.

**bridgford interiors limited**  
 Interior Fit-out specialists

The Bridgford Building  
 Wellington crescent  
 Fradley park litchfield  
 Staffordshire WS13 8RZ

Tel: 01543 443200  
 Fax: 01543 443206  
 www.bridgford.co.uk