


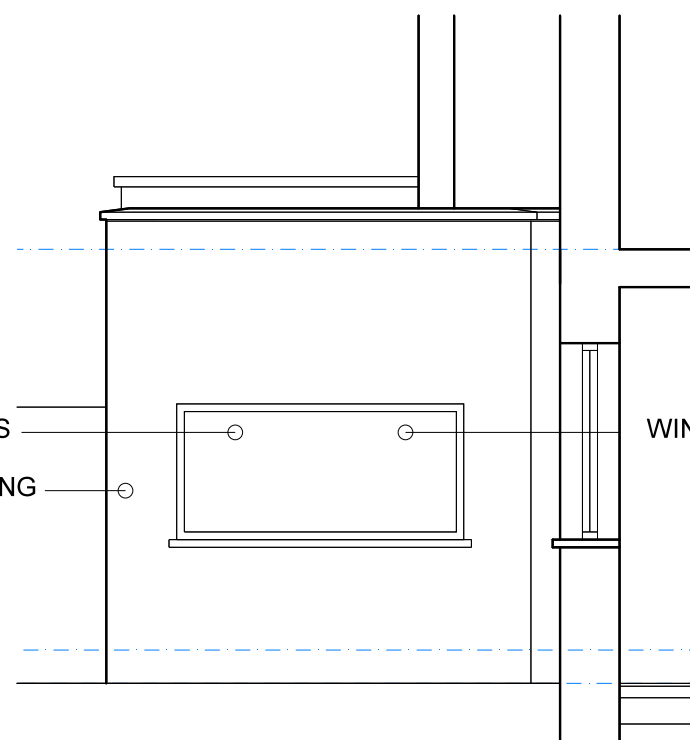

01 PROPOSED REAR ELEVATION
A20E00 SCALE: 1:50



02 PROPOSED SIDE ELEVATION
A20E00 SCALE: 1:50

NEW PAINTED TIMBER WINDOWS
FACING BRICK TO MATCH EXISTING
SLIDING TIMBER DOORS

WINDOW IN SIDE ELEVATION TO BE OBSCURED GLAZING

NOTES

- The Copyright of this drawing is the property of Create Design Ltd. and must not be copied or otherwise reproduced without written consent.
- The contractor is responsible for checking dimensions, tolerances and references. Any discrepancy to be verified with the Architect before proceeding with the works.
- Do not scale drawing. Figured dimensions to be worked to in all cases.
- All work and materials to be in accordance with current applicable Statutory Legislation and to comply with all relevant Codes of Practice and British Standards.

ALL CURRENT DRAWINGS AND SPECIFICATIONS FOR THE PROJECT MUST BE READ IN CONJUNCTION WITH DESIGNER'S HAZARD AND ENVIRONMENTAL ASSESSMENT RECORD.

FOR PLANNING

date	rev	revision/author/checker
31.03.17	E	GENERAL AMENDMENT / MB / -
09.03.17	D	ISSUED FOR PLANNING / TG / -
02.03.17	C	ISSUED FOR PLANNING / TG / -
20.02.17	B	ISSUED FOR PLANNING / TG / -
16.02.17	A	ISSUED FOR PLANNING / TG / -

scale bar in mm	0	5	10	15	20mm
@ A3	[Scale bar graphic]				

client	MR AMIR CHEN
project	75A AGAR GROVE NW1 9UE
drawing	PROPOSED ELEVATIONS

drawing no	415 P (20) E 00	rev	E
created by	AG	checked	TG
scale @ A3	1:50	date created	09.02.17

CREATE
DESIGN + ARCHITECTURE
Wiggleworth House,
69 Southwick Bridge Road, London SE1 9HH
T: +44 (0)20 7021 0267
www.createdesign.org