


GENERAL NOTES
 DRAWING CAN BE SCALED FOR PLANNING PURPOSES ONLY BUT IF IN ANY DOUBT ABOUT A DIMENSION OR ANY OF THE DRAWN INFORMATION PLEASE ASK CDRB ARCHITECTS LTD.




Block Plan
 Scale 1:500 @ A1

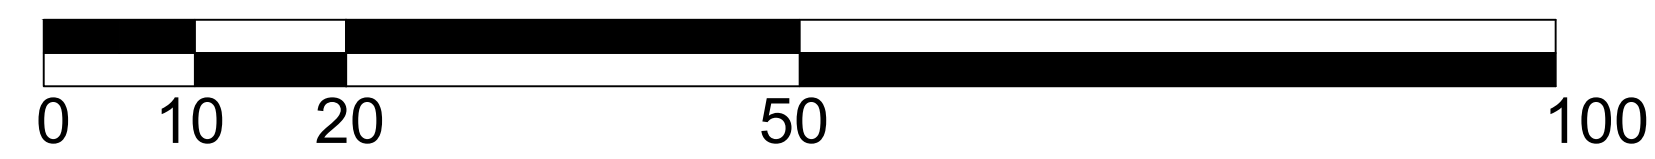


SCALE BAR 1:500




Location Plan
 Scale 1:1250 @ A1

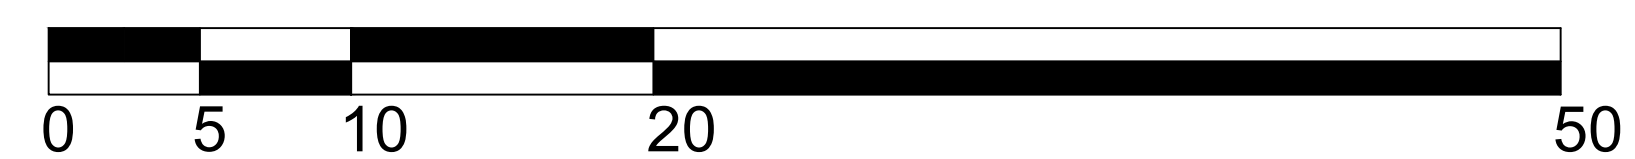

SCALE BAR 1:250

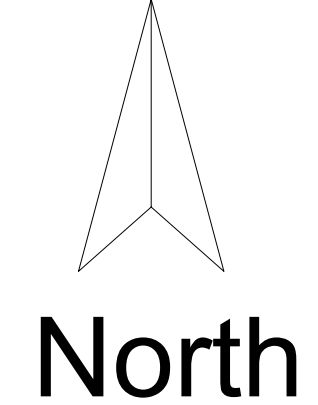

PLANNING SUBMISSION

revn	date	description	by	chkd
A	30.03.17	Revised as per comments from planning	TP	CR
 cdrb architects ltd 8 Berkeley House, The Square, Kenilworth, CV8 1EB				
job title				
Change of Use to A5 from A1 at 167 -169 Kentish Town Road, London NW1 8PD				
drawing title				
Block Plan and Site Plan				
scale	drawn by	date	checked by	
1:500 & 1:1250	CR	June 2016	CDR	
job no.	drawing no.	revision		
T645	AL (P) 00	A		