



- PROPOSED 4 NO. X ANODISED ALUMINIUM DIRECTIONAL LED UPLIGHTERS TO ILLUMINATE BUILDING FACADE
- PROPOSED INTERNALLY ILLUMINATED CIRCULAR PROJECTING SIGNAGE WITH BLACKENED STEEL FRAME & BRACKET
- EXISTING NEON SIGNAGE TO BE MAINTAINED
- NEW TIMBER PROFILE FRAME TO FASCIA BAND TO DECORATED OUT TO MATCH EXISTING SHOFRONT
- 2 NO. NEW EXTERNAL WALL LIGHTS TO EITHER SIDE OF ENTRANCE
- MAIN SHOPFRONT TO BE DECORATED LGPC "MANZARINE"
- NEW INTERNALLY ILLUMINATED A3 MENU BOX - DECORATED RED
- BLACK CIRCULAR MOSAIC TILE FINISH TO ENTRANCE STEP
- ALUMINIUM AATI SN6/100 STAIR NOSING

2 PROPOSED FRONT ELEVATION AA
Scale: 1:20

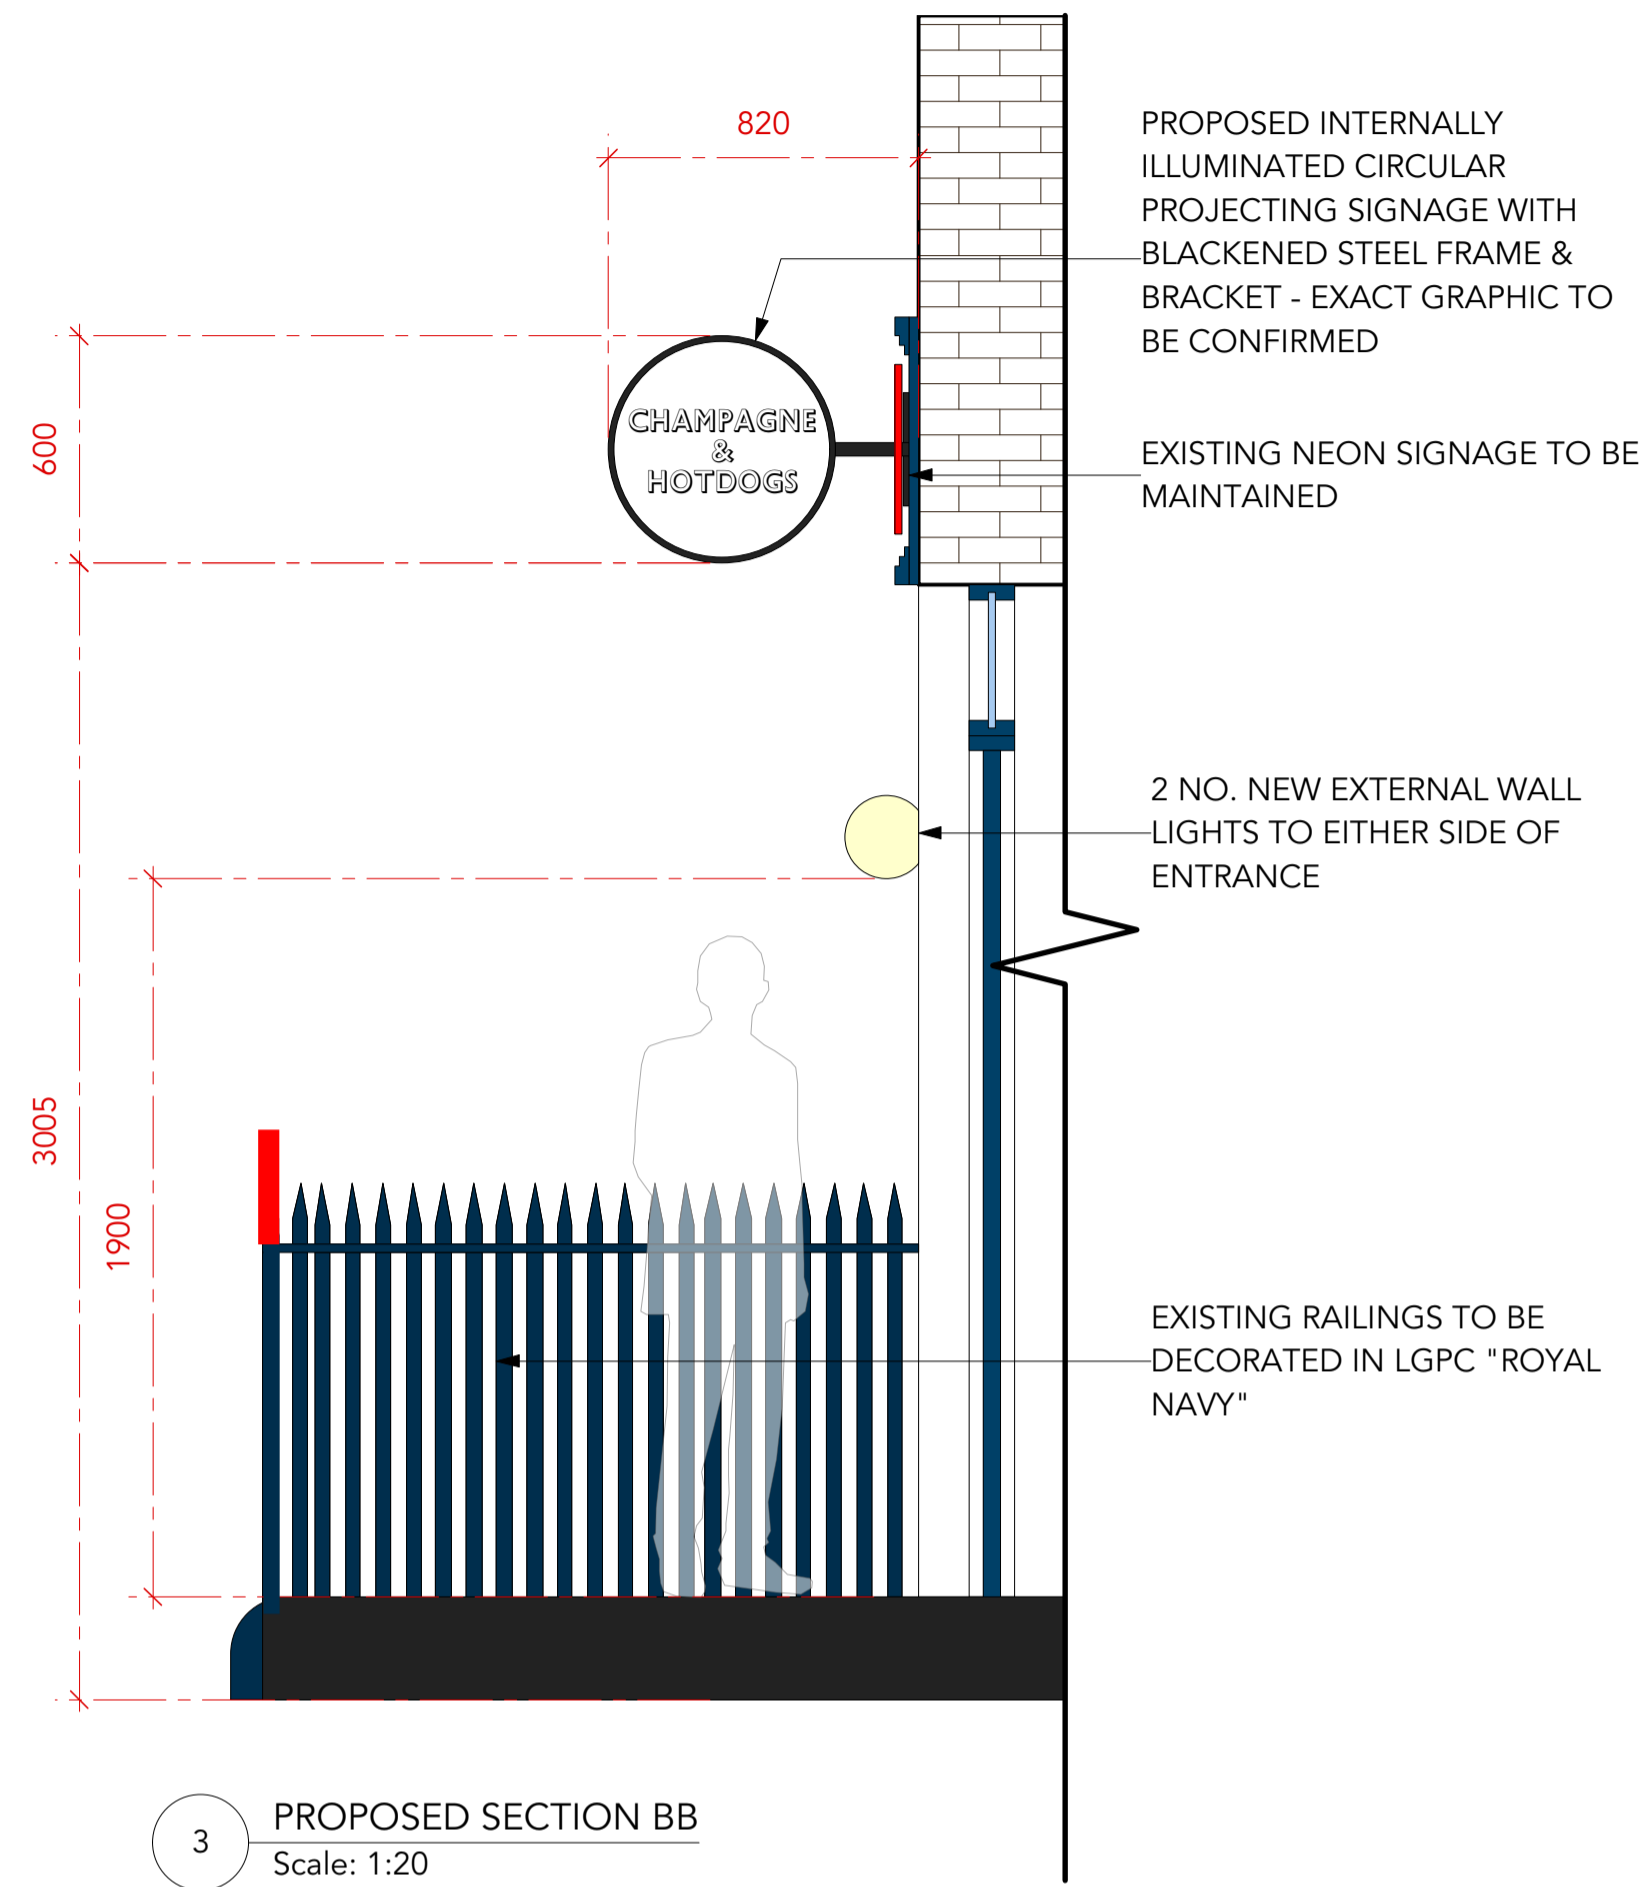

- PROPOSED INTERNALLY ILLUMINATED CIRCULAR PROJECTING SIGNAGE WITH BLACKENED STEEL FRAME & BRACKET - EXACT GRAPHIC TO BE CONFIRMED
- EXISTING NEON SIGNAGE TO BE MAINTAINED
- 2 NO. NEW EXTERNAL WALL LIGHTS TO EITHER SIDE OF ENTRANCE
- EXISTING RAILINGS TO BE DECORATED IN LGPC "ROYAL NAVY"

3 PROPOSED SECTION BB
Scale: 1:20

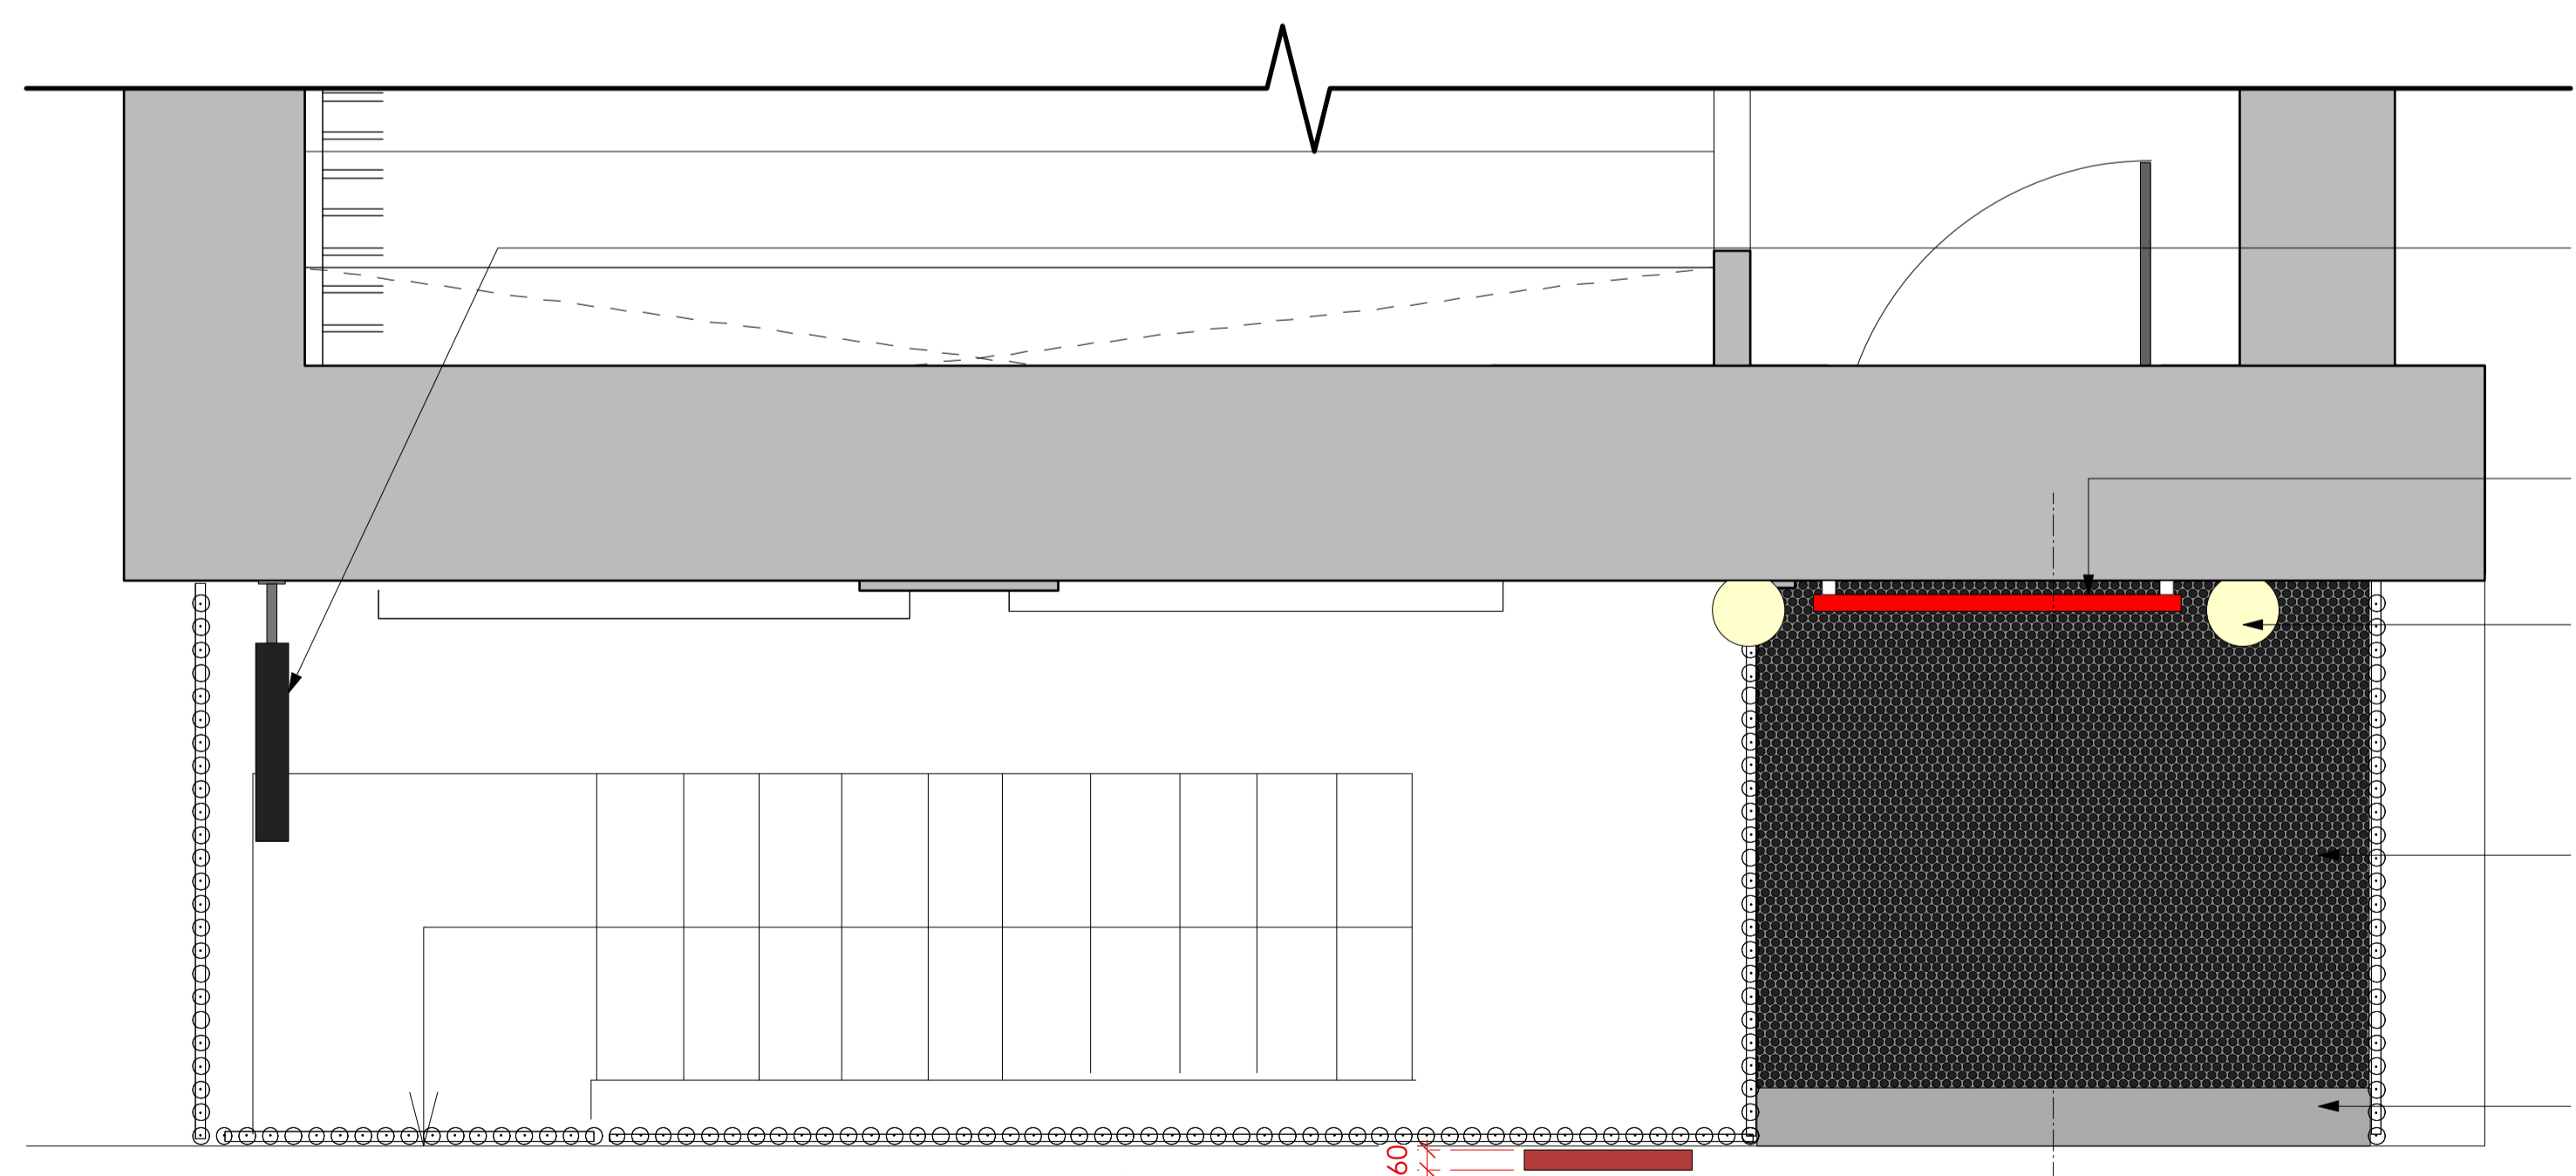

- PROPOSED INTERNALLY ILLUMINATED CIRCULAR PROJECTING SIGNAGE WITH BLACKENED STEEL FRAME & BRACKET
- EXISTING NEON SIGNAGE TO BE MAINTAINED
- 2 NO. NEW EXTERNAL WALL LIGHTS TO EITHER SIDE OF ENTRANCE
- BLACK CIRCULAR MOSAIC TILE FINISH TO ENTRANCE STEP
- ALUMINIUM AATI SN6/100 STAIR NOSING

1 PROPOSED ENTRANCE PLAN
Scale: 1:20

ENTRANCE STEP TILE FINISH
SOLUS CERAMICS CAPITAL RANGE "LENA" 19 DIA
CIRCULAR MOSAIC R11 RATING

MAIN SHOPFRONT PAINT FINISH
LITTLE GREENE PAINT COMPANY
MANZARINE IN MASONRY PAINT FINISH

RAILING & WINDOW FRAME PAINT FINISH
LITTLE GREEN PAINT COMPANY
ROYAL NAVY - TRADITIONAL OIL GLOSS PAINT

THIS DRAWING IS THE PROPERTY OF ARTICLE DESIGN STUDIO LTD. COPYRIGHT IS RESERVED BY THEM AND THE DRAWING IS ISSUED ON THE CONDITION THAT IT IS NOT COPIED, REPRODUCED, RETAINED OR DISCLOSED TO ANY UNAUTHORISED PERSON, EITHER WHOLLY OR IN PART WITHOUT CONSENT IN WRITING OF ARTICLE DESIGN STUDIO LTD.

DO NOT SCALE THIS DRAWING. FIGURED DIMENSIONS ONLY ARE TO BE USED IN PREFERENCE TO SMALL SCALE DRAWINGS. ALL DIMENSIONS ARE TO BE CHECKED ON SITE BEFORE ANY WORK PROCEEDS. ANY ERRORS OR OMISSIONS ARE TO BE REPORTED TO THE DESIGNER. IF IN DOUBT ASK.

THE CONTRACTOR IS TO PROVIDE FULL SIZED SETTING OUT DRAWINGS BASED ON INFORMATION CONTAINED IN THIS DRAWING FOR THE DESIGNER'S APPROVAL PRIOR TO COMMENCING MANUFACTURE.

THIS DRAWING IS TO BE READ IN CONJUNCTION WITH ALL THE RELEVANT CONSULTANTS AND/OR SPECIALIST'S DRAWINGS OR DOCUMENTS AND ANY DISCREPANCIES OR VARIATIONS ARE TO BE NOTIFIED TO THE DESIGNER BEFORE THE AFFECTED WORK COMMENCES.

REVISIONS:		
CODE	DATE	DESCRIPTION
A	03.11.2016	MENU BOX RAISED / ADDITIONAL UPLIGHTERS TO HIGH LEVEL
B	07.12.2016	ADDITIONAL INFORMATION PROVIDED

ARTICLE DESIGN STUDIO LTD
ARTICLE DESIGN STUDIO LTD
2 MOUNT STREET
LEWES
BN7 1HL
Tel: +44 (0)777 3010535

PROJECT NO: 028 CLIENT/PROJECT: BUBBLEDOGS

SITE ADDRESS:
70 CHARLOTTE STREET
LONDON
W1T 4QG

DATE: 31/10/2015 DRAWN: KJM CHECKED: KJM SCALE: Scale 1:20 @ A1

TITLE:
PROPOSED SHOPFRONT

STATUS:
FOR INFORMATION

DWG. NO: 028-200 REV: B

