















FLOOR FINISHES LEGEND

 
IMPORTANT NOTE:
 Reduc Micro 21 to be scribed around architraves (do not cut original listed joinery).


-  vinyl on 6mm WBP ply
-  vinyl on Reduc Micro 21
-  carpet
-  carpet on Reduc Micro 21 (SoundMat on stairs)
-  entrance mat
-  entrance mat on Reduc Micro 21
-  communal stairs carpet + aluminium nosings
-  communal carpet on SoundMat + aluminium nosings to stairs (Reduc Micro 21 to landings)
-  chamfered & pelleted hardwood threshold (same width as linings). See 6214-FAC-D204 for relevant detail).

Extent of acoustic underlay shown with red line.

CONSTRUCTION KEY

-  existing retained
-  line over/under/behind
-  demolished
-  new construction
-  28mm thick drylining (incorporating Newton 503 mesh & 12.5mm plasterboard)

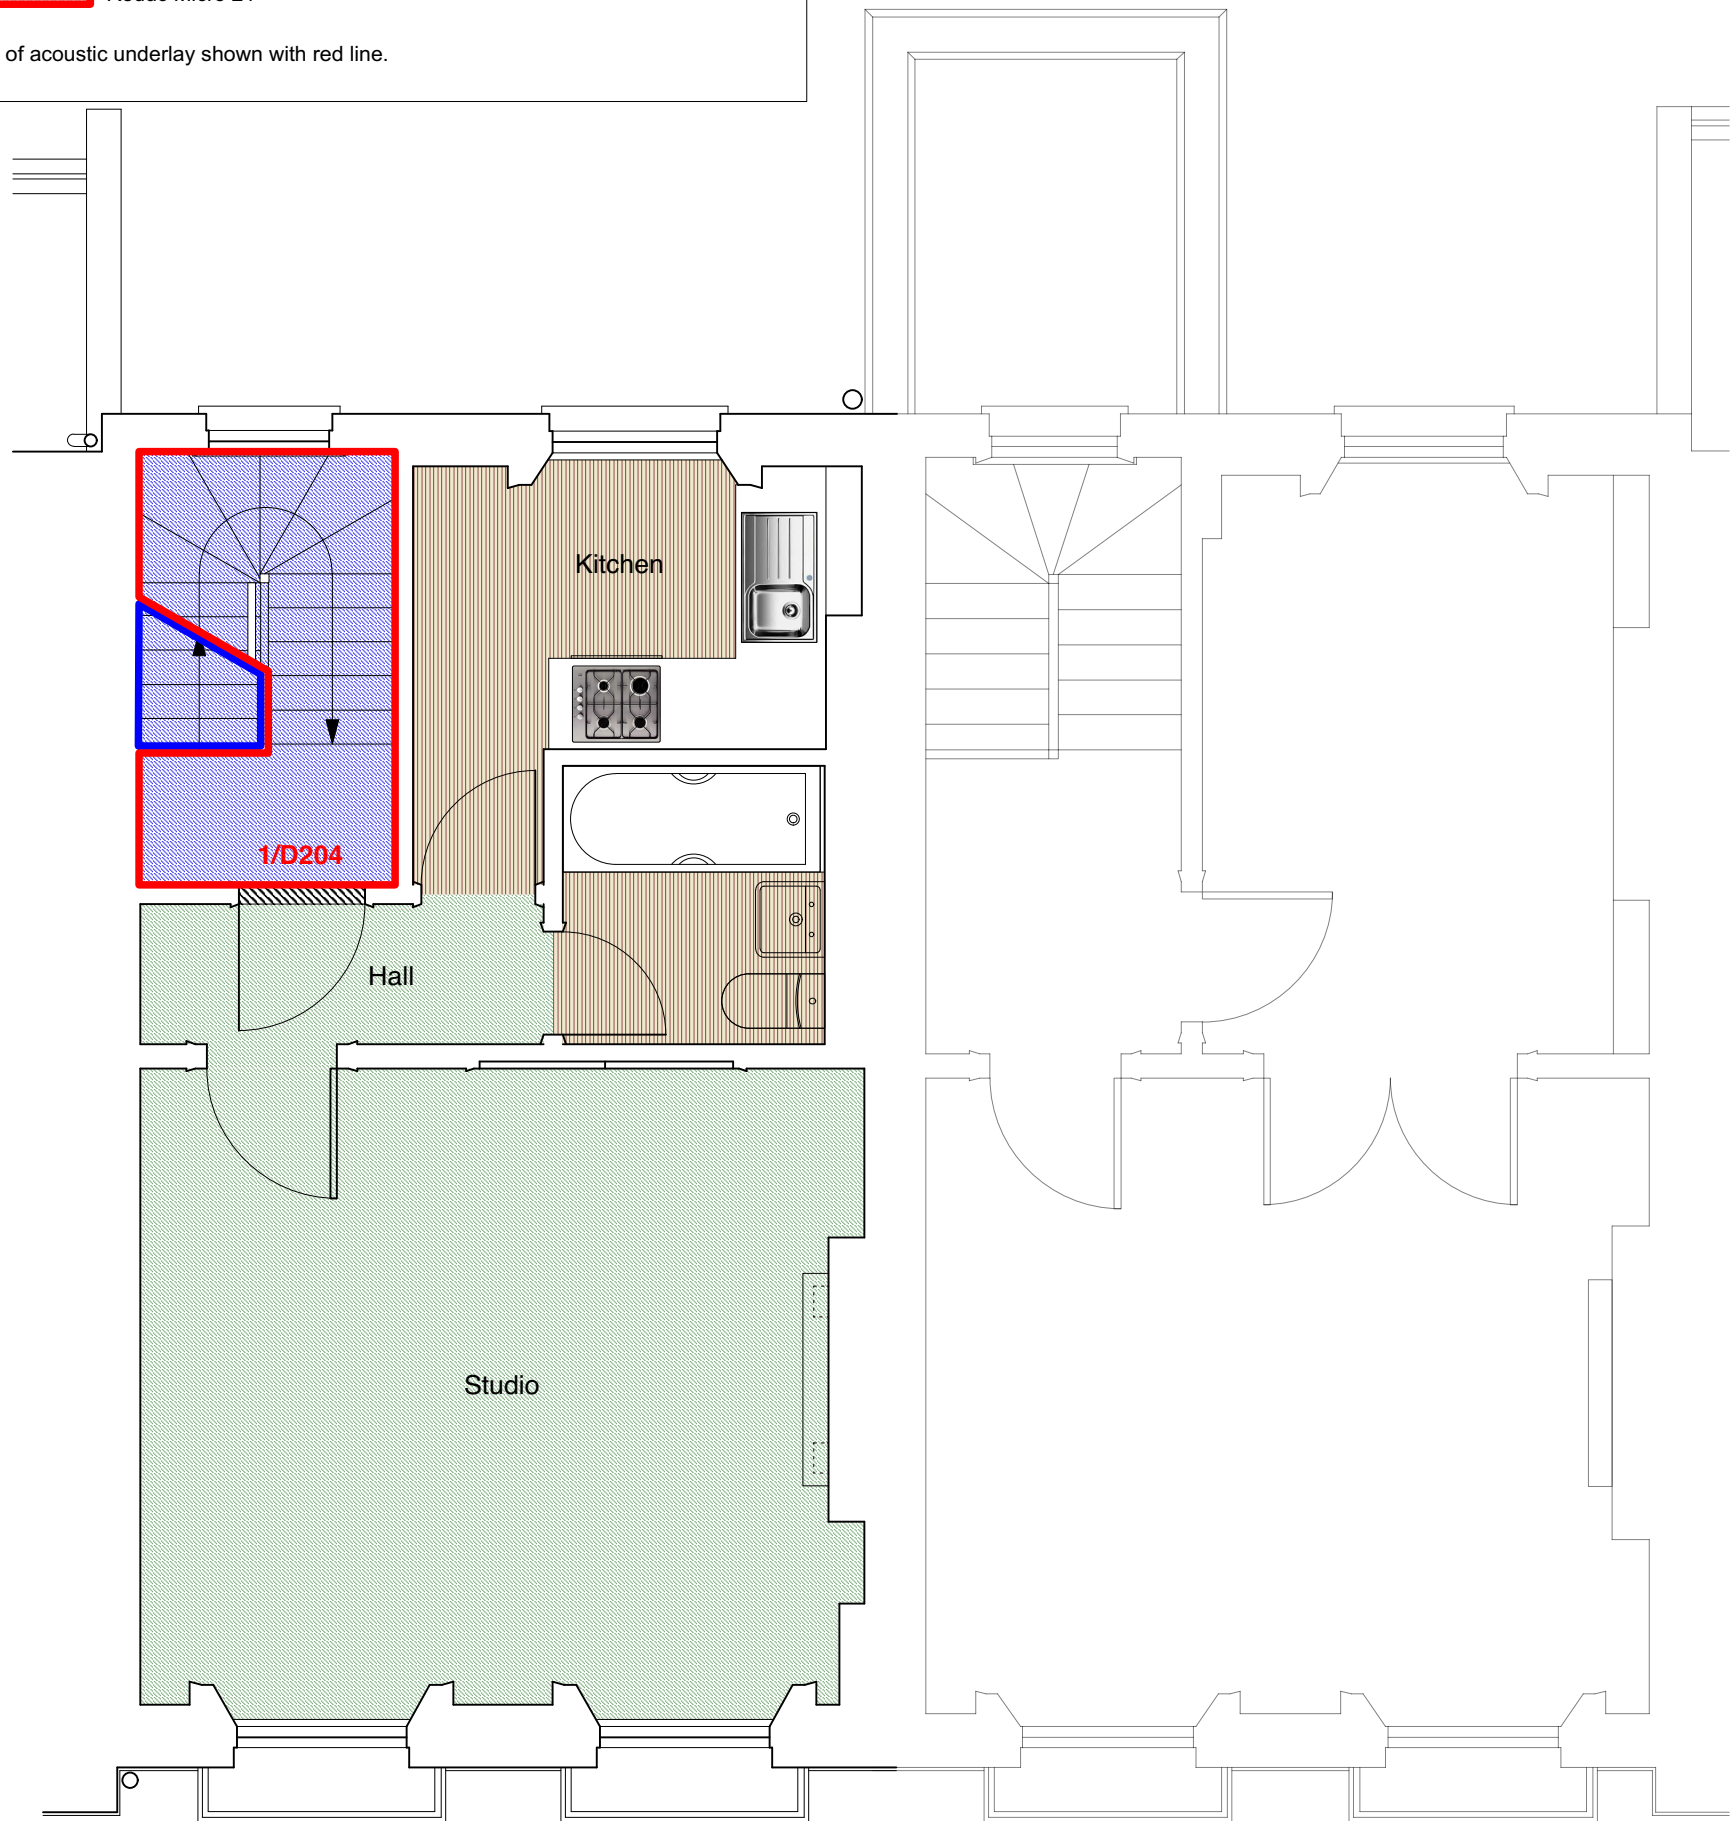

	PROJECT 5 ARCHITECTURE LLP 8 Waterson Street London E2 8HL T: +44 (0)20 7739 9131 F: +44 (0)20 7739 3687 E: info@p5a.co.uk	job title 36-38 FREDERICK STREET, LONDON WC1X 0ND	scale 1:50 @ A3	drawn SA	drawing no. 6214-FS36+38-F03
	drawing FIRST FLOOR PLAN - PROPOSED FINISHES	date MARCH 2017	checked XX	1FF	