


notes

The ownership of the copyright of this drawing is retained by the architect whose consent must be obtained before any use or reproduction of the drawing or part thereof can be made. This drawing should be read in conjunction with all other relevant documentation

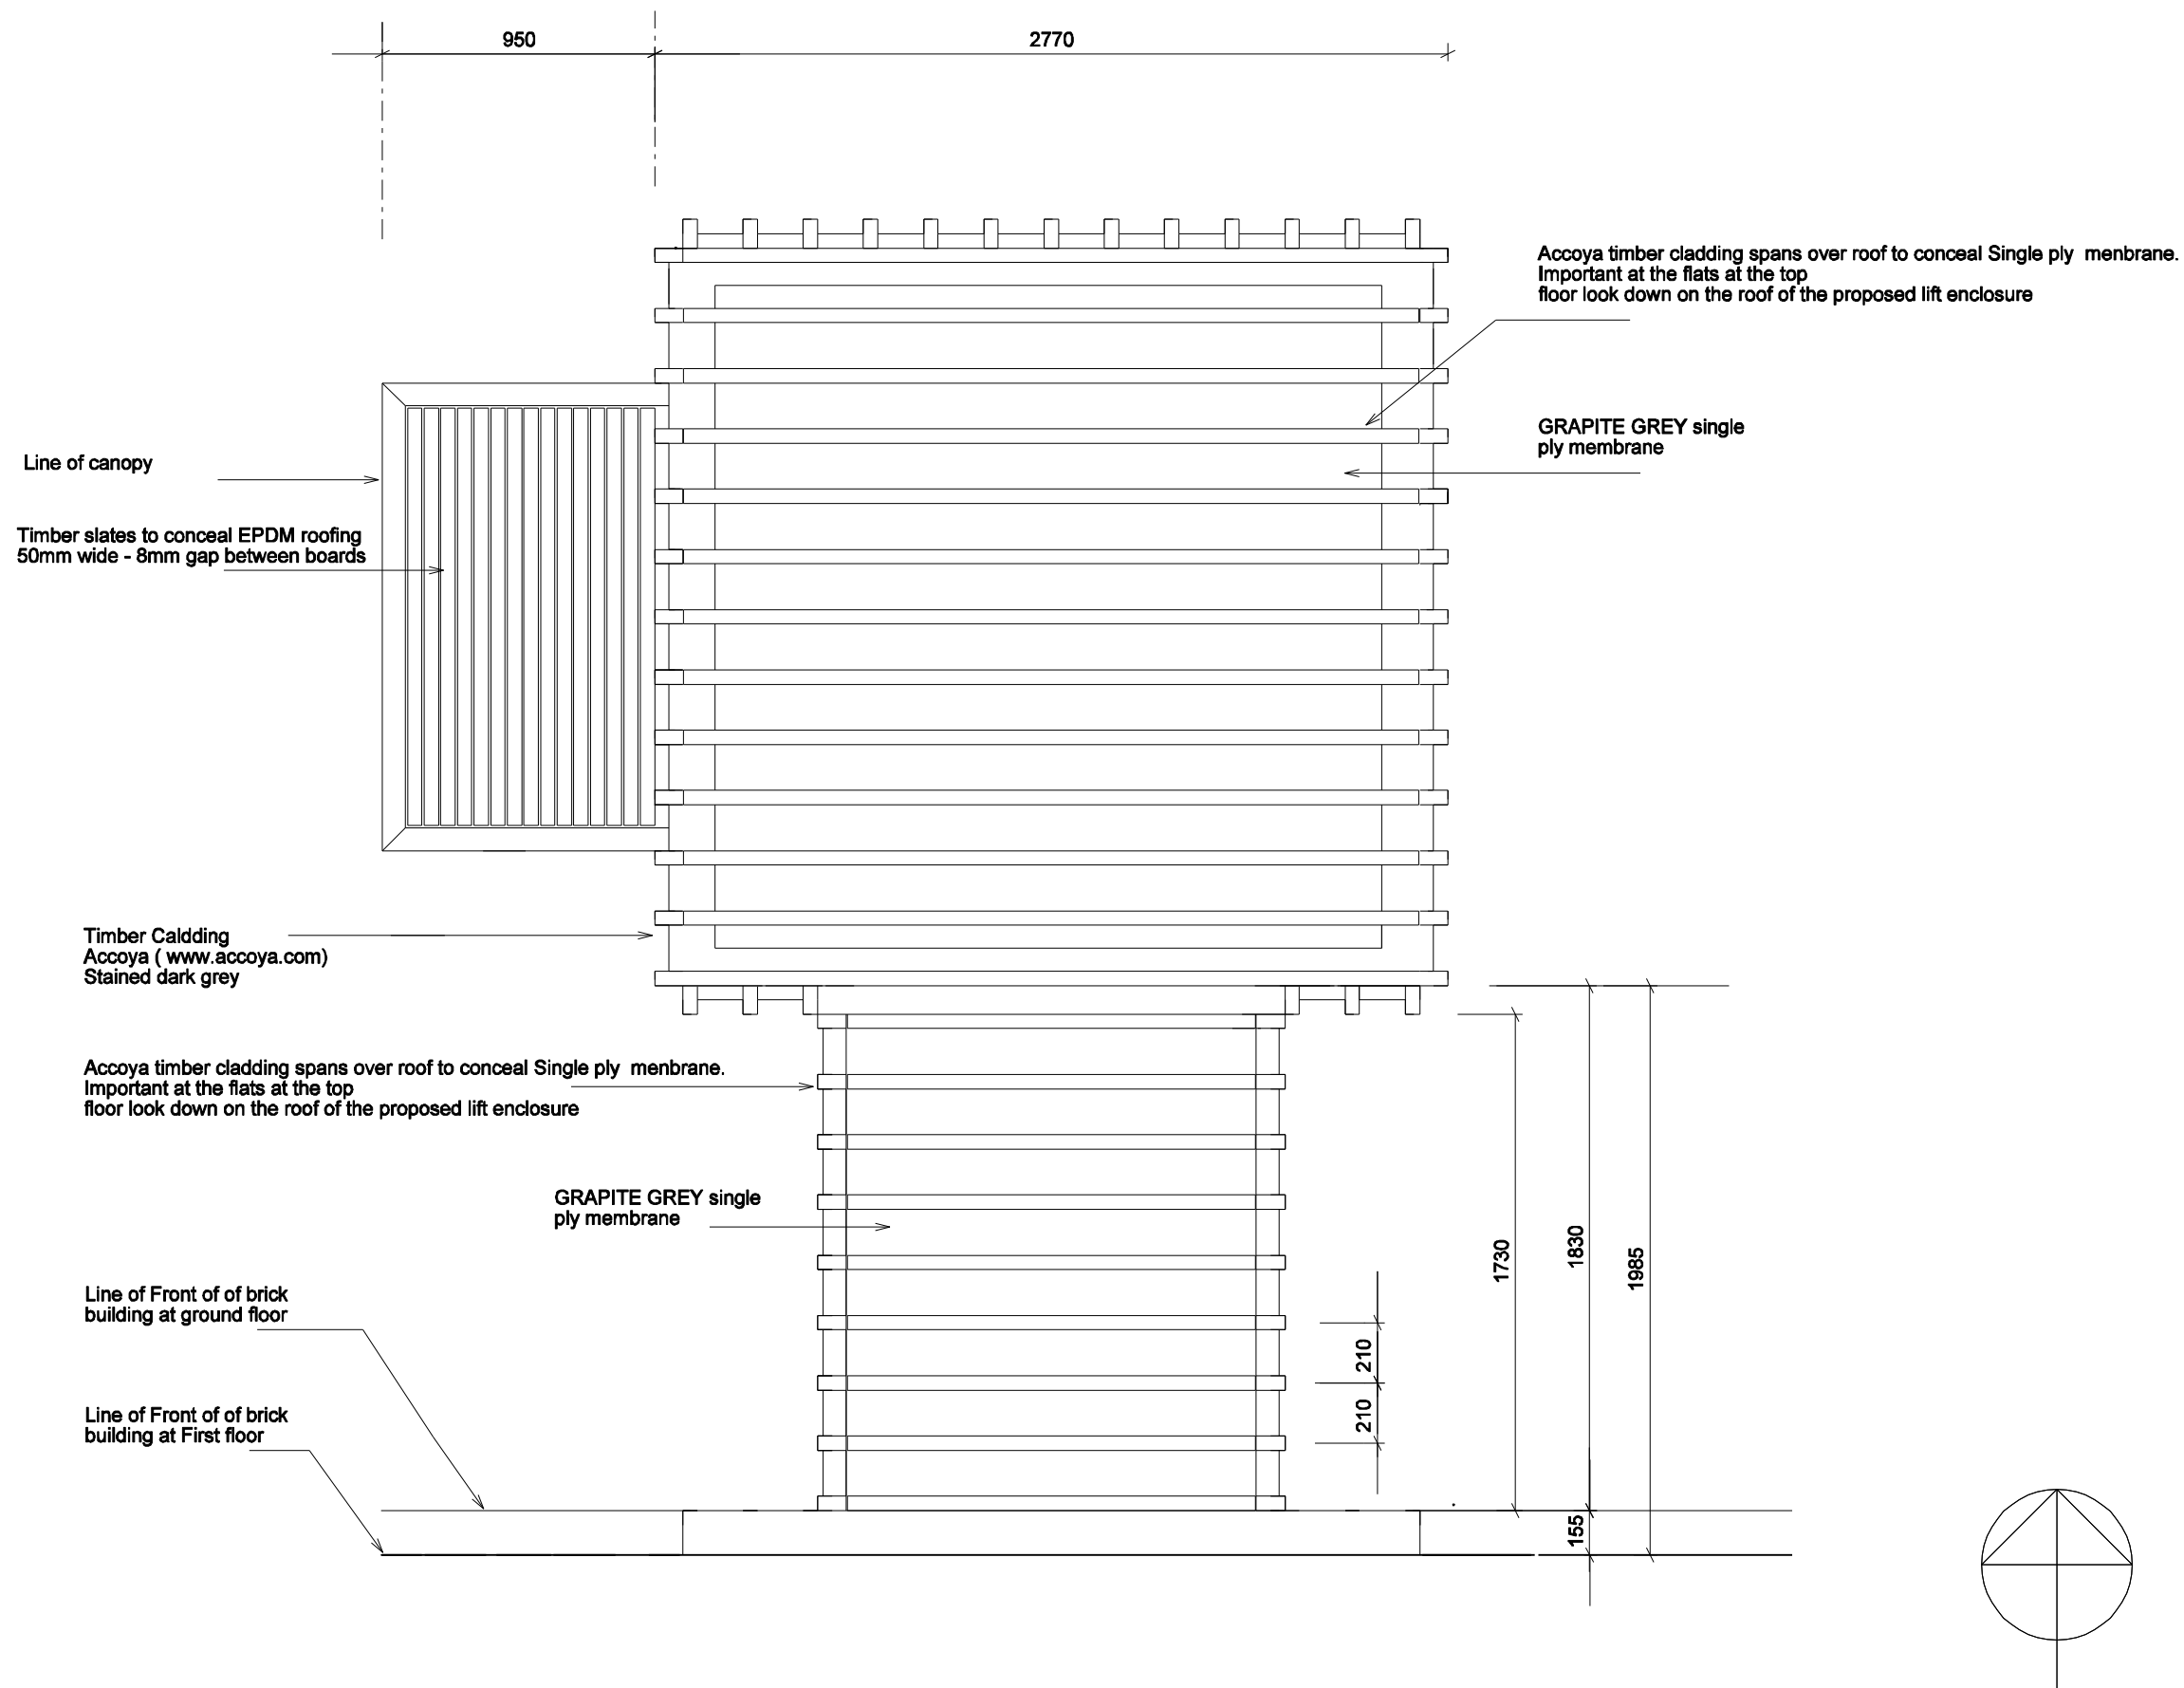

PROPOSED ROOF PLAN

rev	31.03.17	For Planning amendment
date		
project	73 maygrove road	
scale	1 : 25 @ A3	
drawing	Proposed Roof Plan	
drawing no	PL - 402	

Paul+O Architects ltd

unit 8, 73 maygrove road  
west hampstead  
london nw6 2eg  
t/f +44 020 7604 3818

paul\_o@onetel.com

