
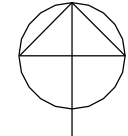
 


notes
 The ownership of the copyright of this drawing is retained by the architect whose consent must be obtained before any use or reproduction of the drawing or part thereof can be made. This drawing should be read in conjunction with all other relevant documentation

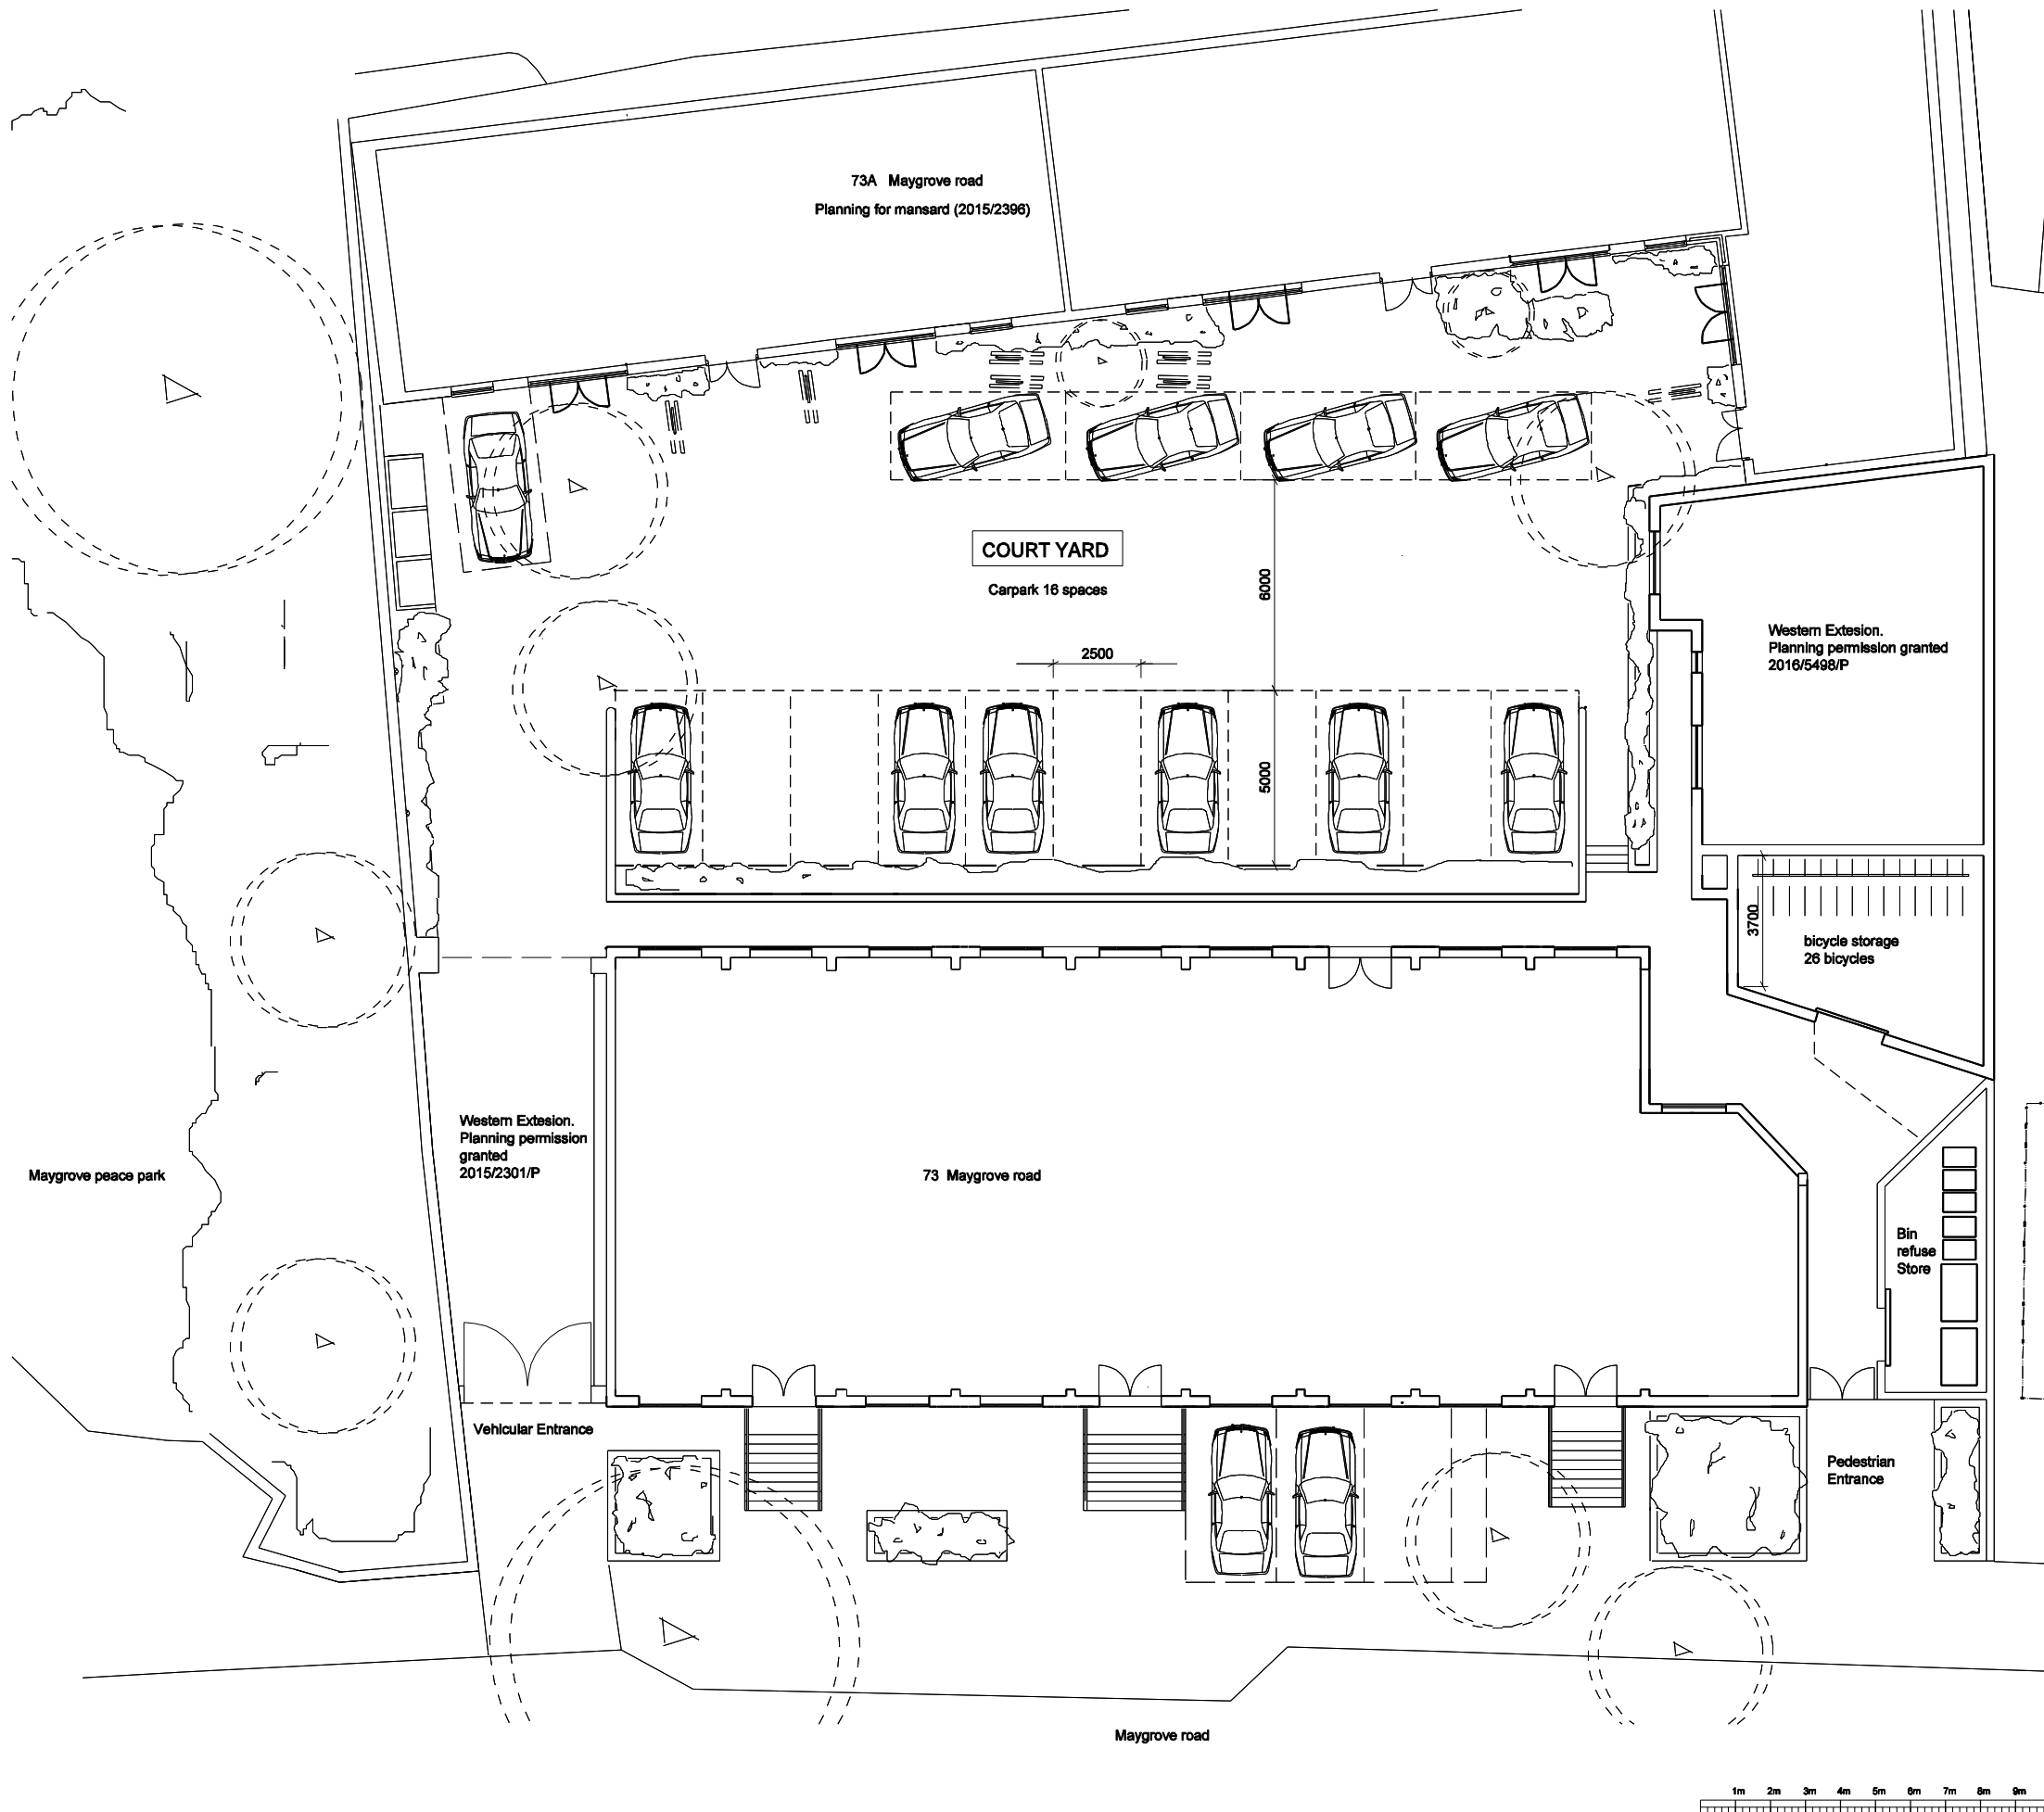

/ 31/03/17 For Planning
 rev date amendment
 project 73 Maygrove road
 scale 1:200 @ A3
 drawing Existing / Approved Site Plan
 drawing no PL-100

Paul+O Architects Ltd
 unit 8, 73 maygrove road
 west hampstead
 london nw6 2eg
 t/f +44 020 7604 3818
 paul.o@onetel.com